



South Elevation / Section A-A (1:100)

West Elevation (1:100)


North Elevation (1:100)

East Elevation (1:100) Section B-B (1:100)


Section C-C (1:100)

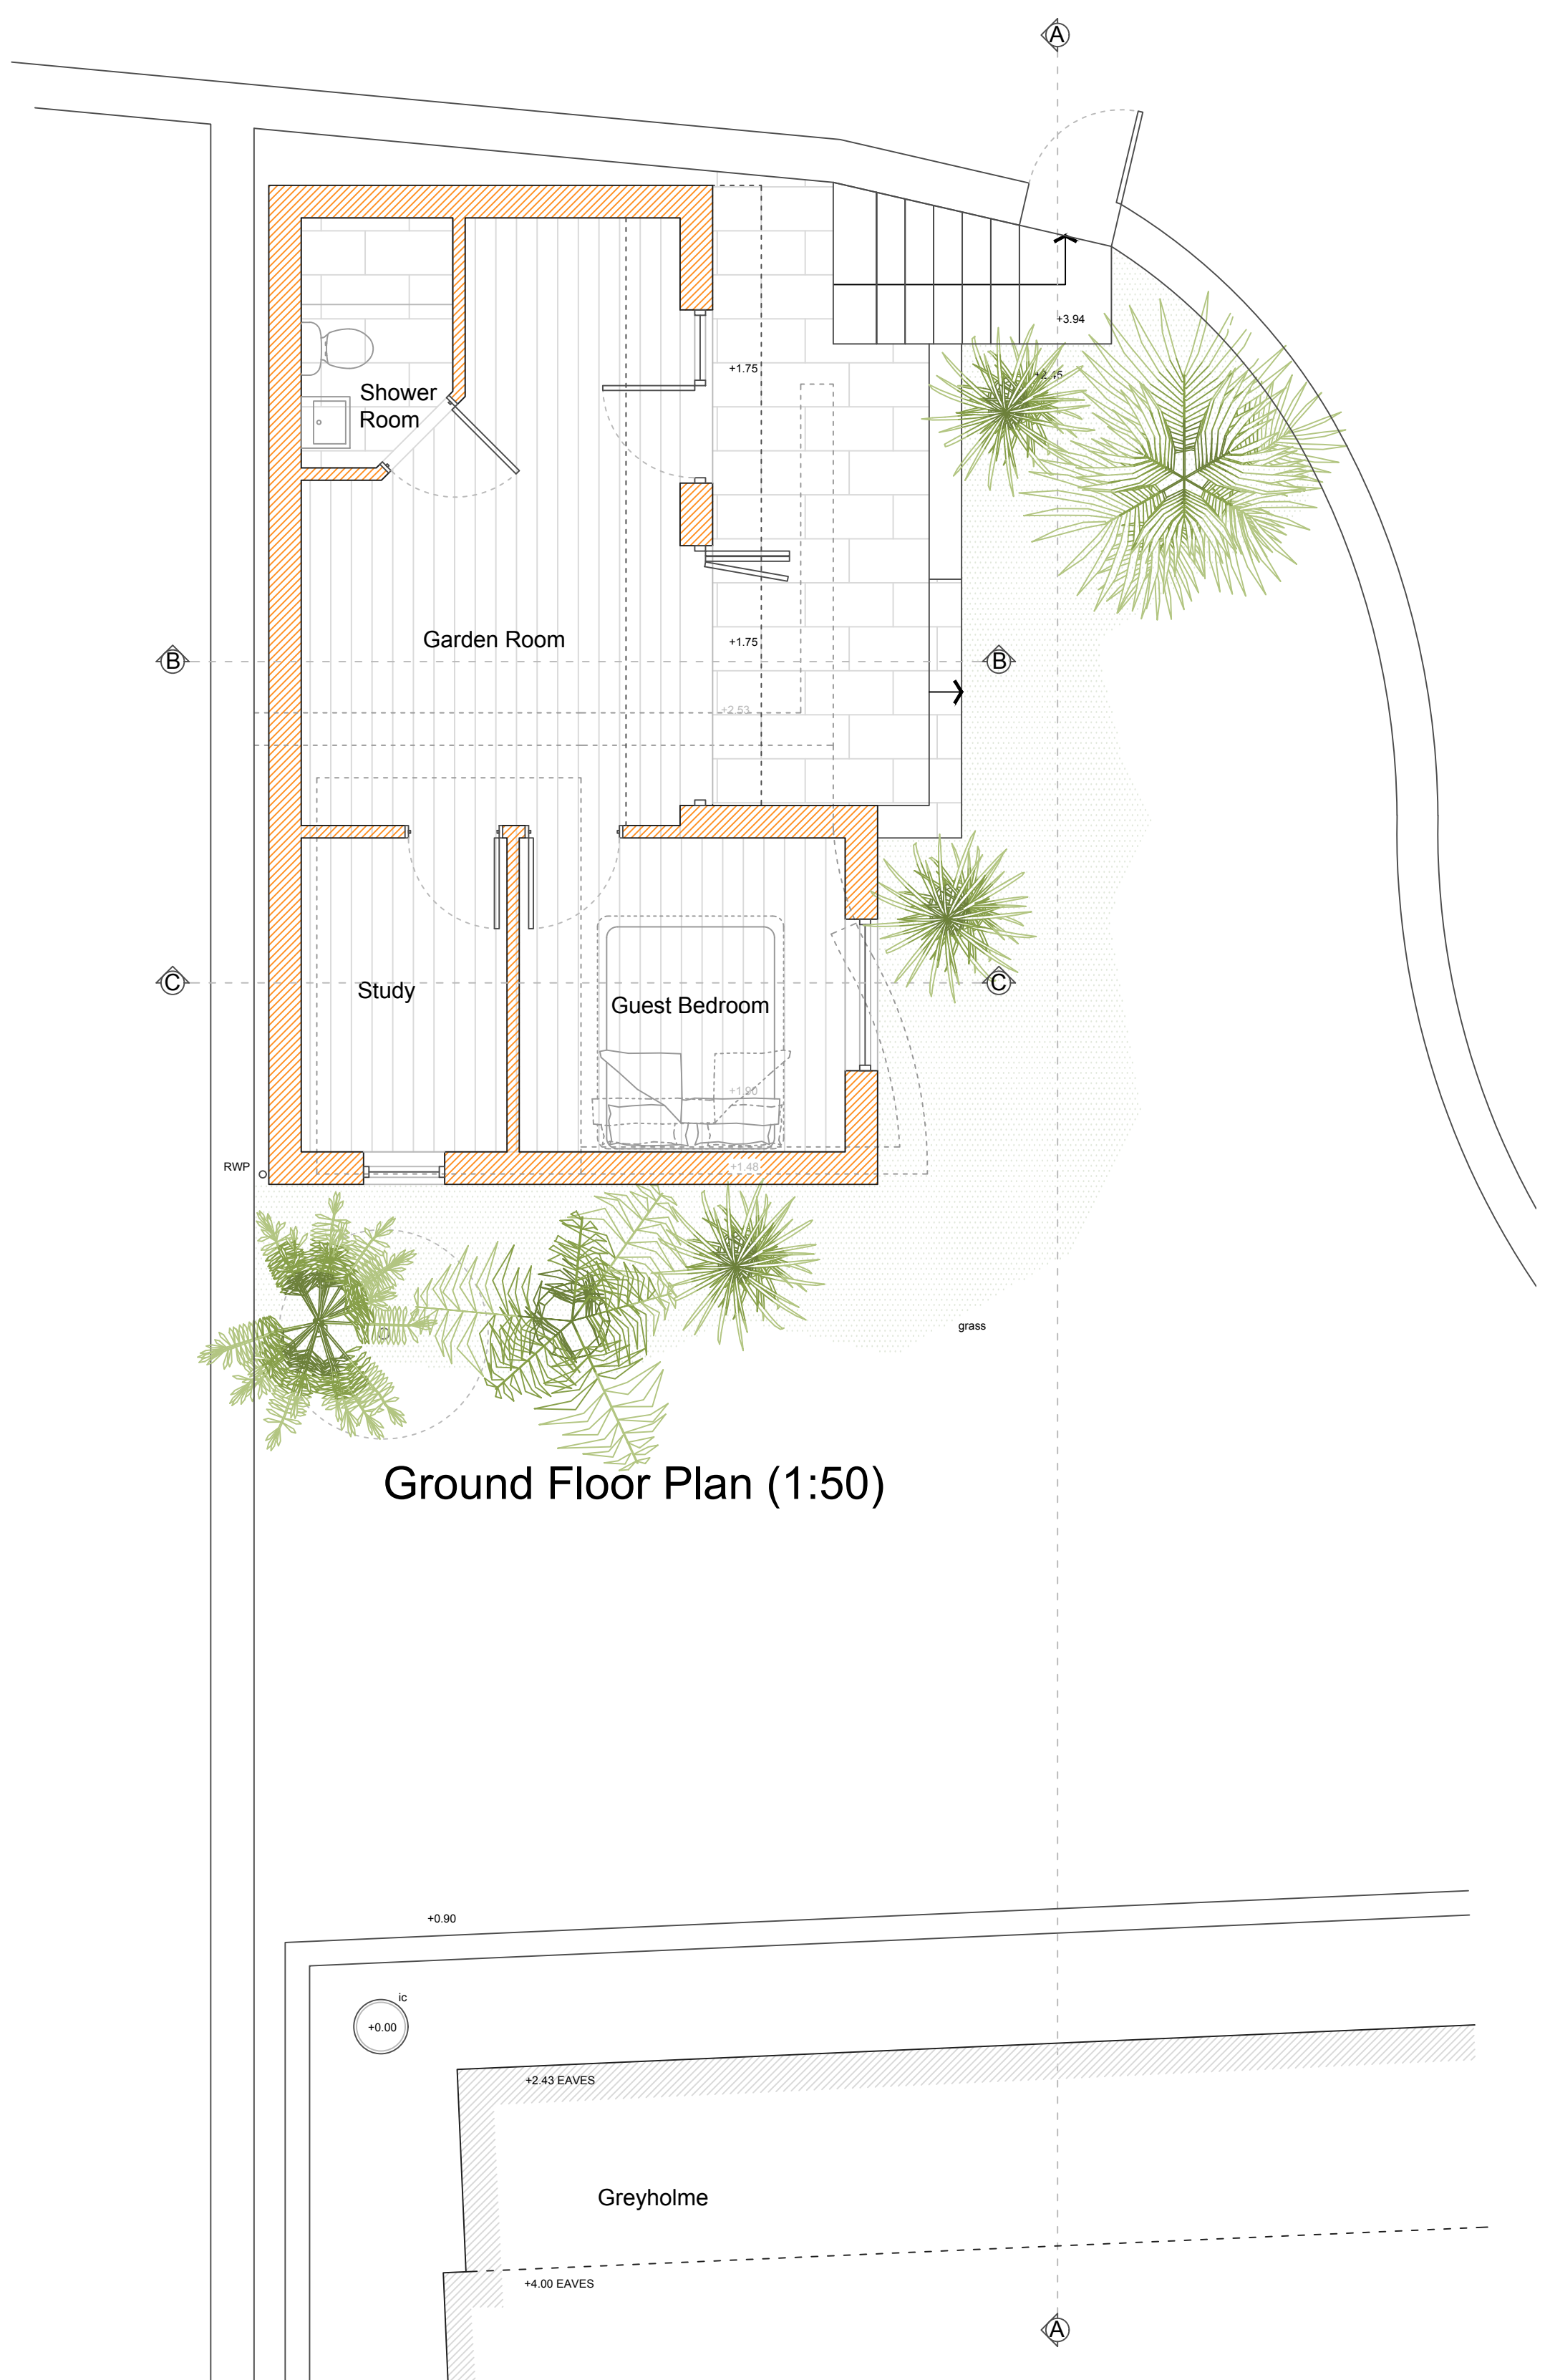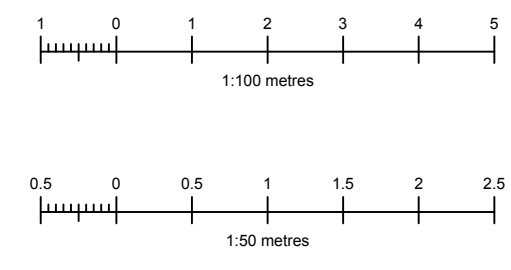


Ground Floor Plan (1:50)

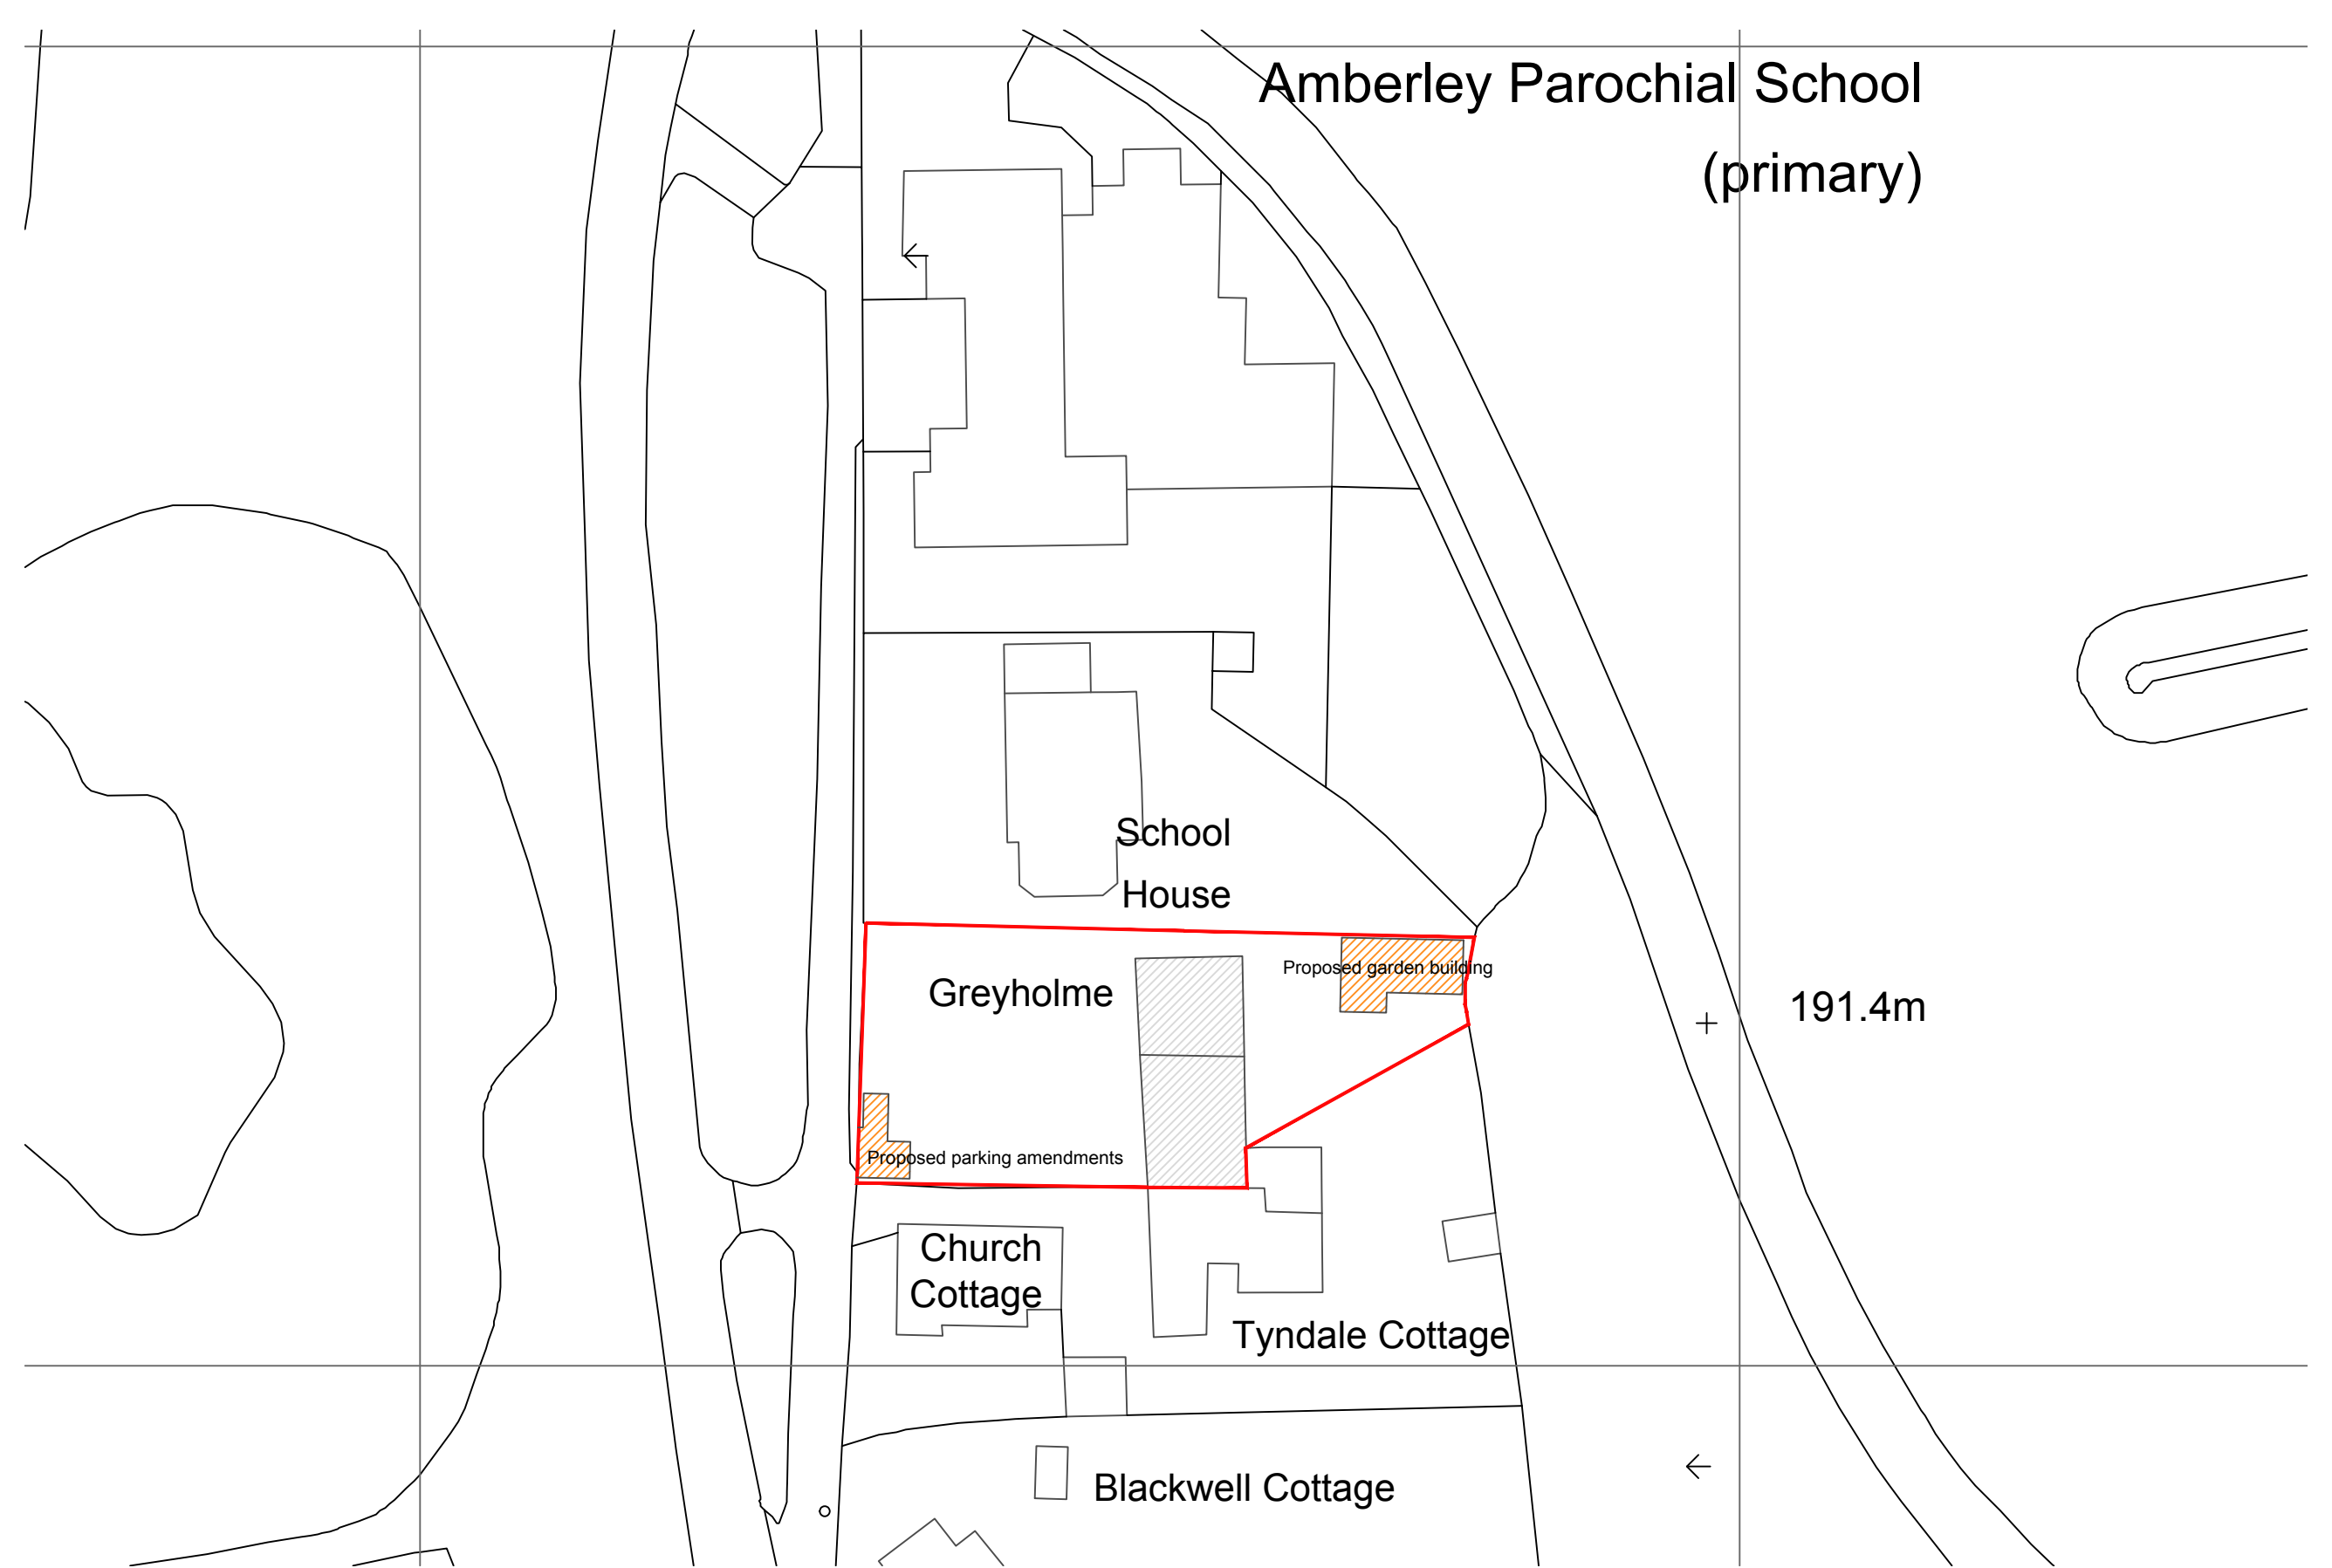

Site Plan (1:500)

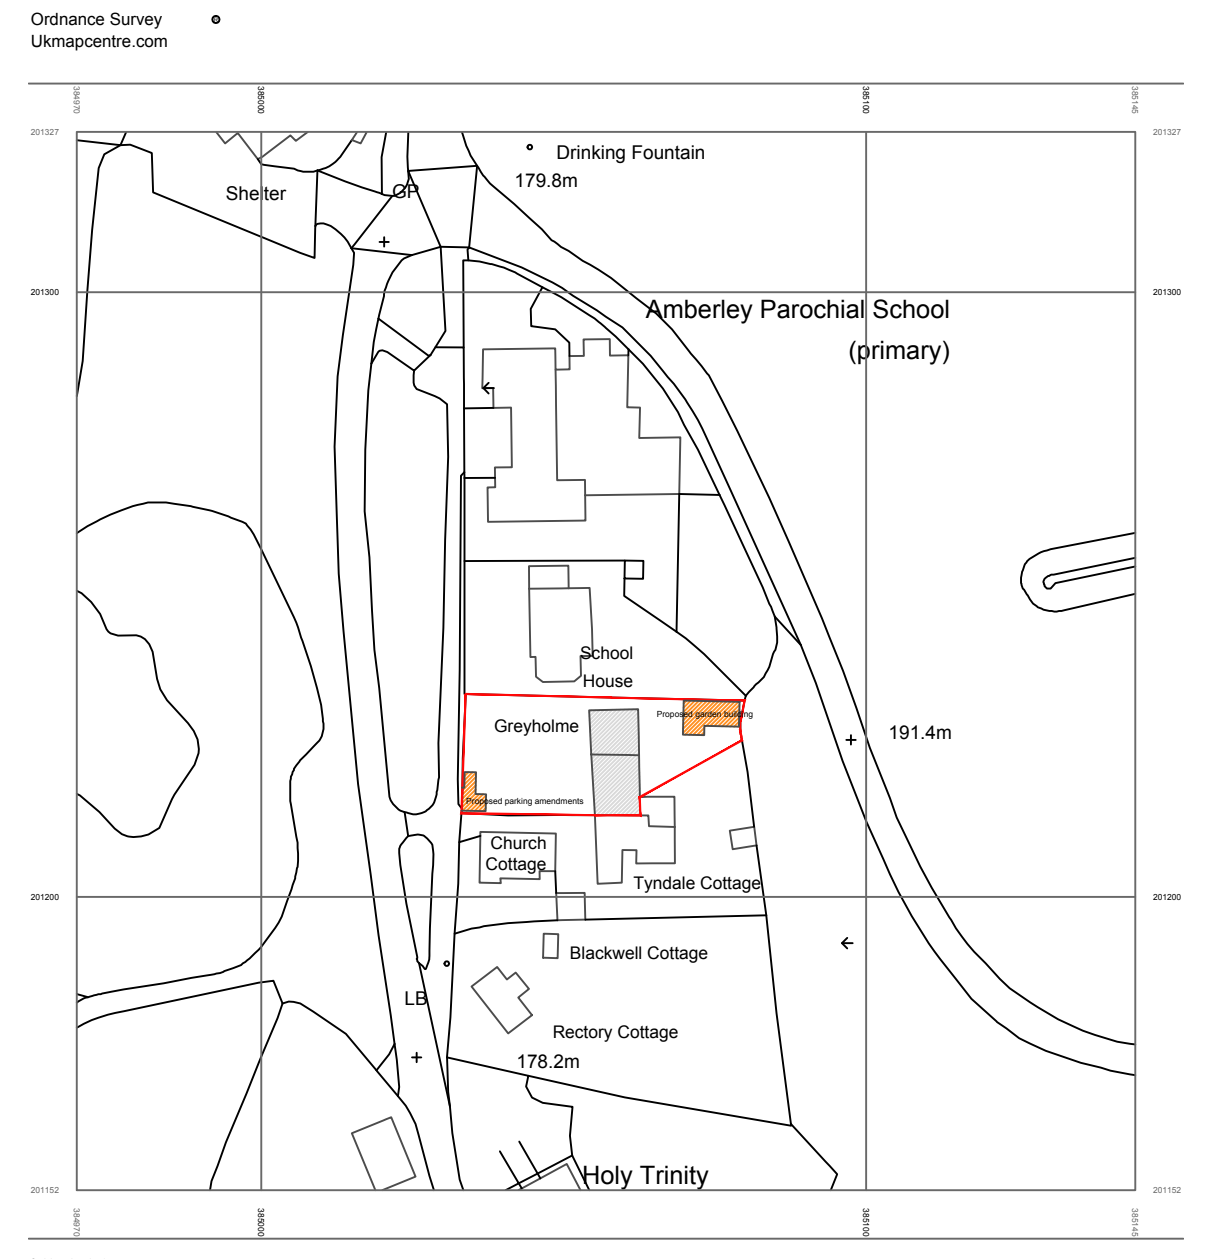

Location Plan (1:1250)

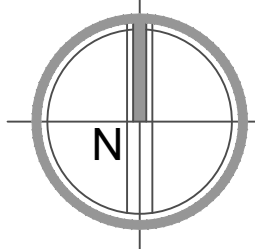

T: 07734323187
 E: hello@third-design.co.uk
 W: www.third-design.co.uk

Client Mike Van Deventer

Site Address Greyholme,
 Amberley,
 GL5 5JG

Drawing Title PROPOSED Ground Floor Plan, Site,
 Location Plan & Elevations

Scale 1:50, 1:100, 1:500, 1:1250 @ A1

Date Nov 2023

Drawn SAF

Dwg No 0566/101A