




South Elevation / Section A-A (1:100)

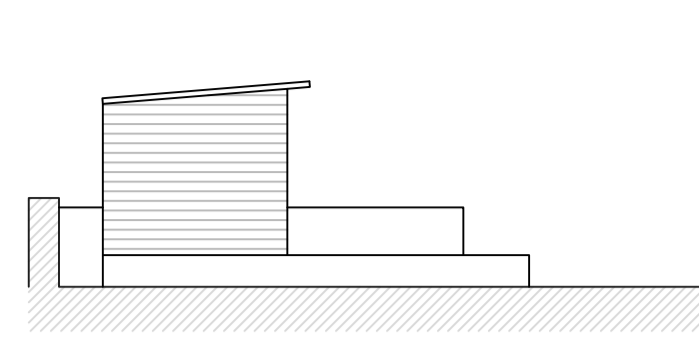


West Elevation (1:100)

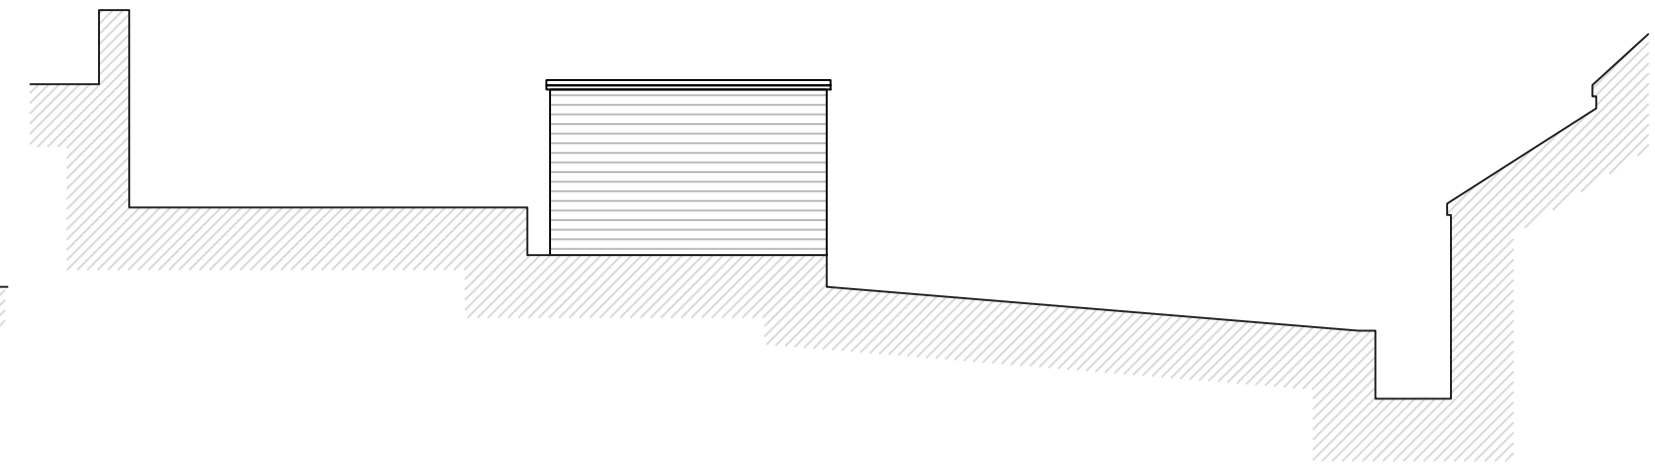


North Elevation (1:100)

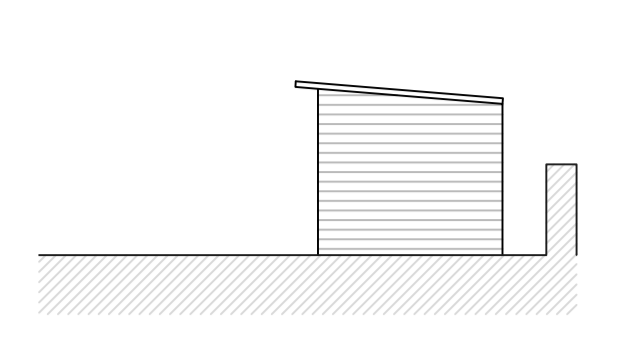


East Elevation (1:100)

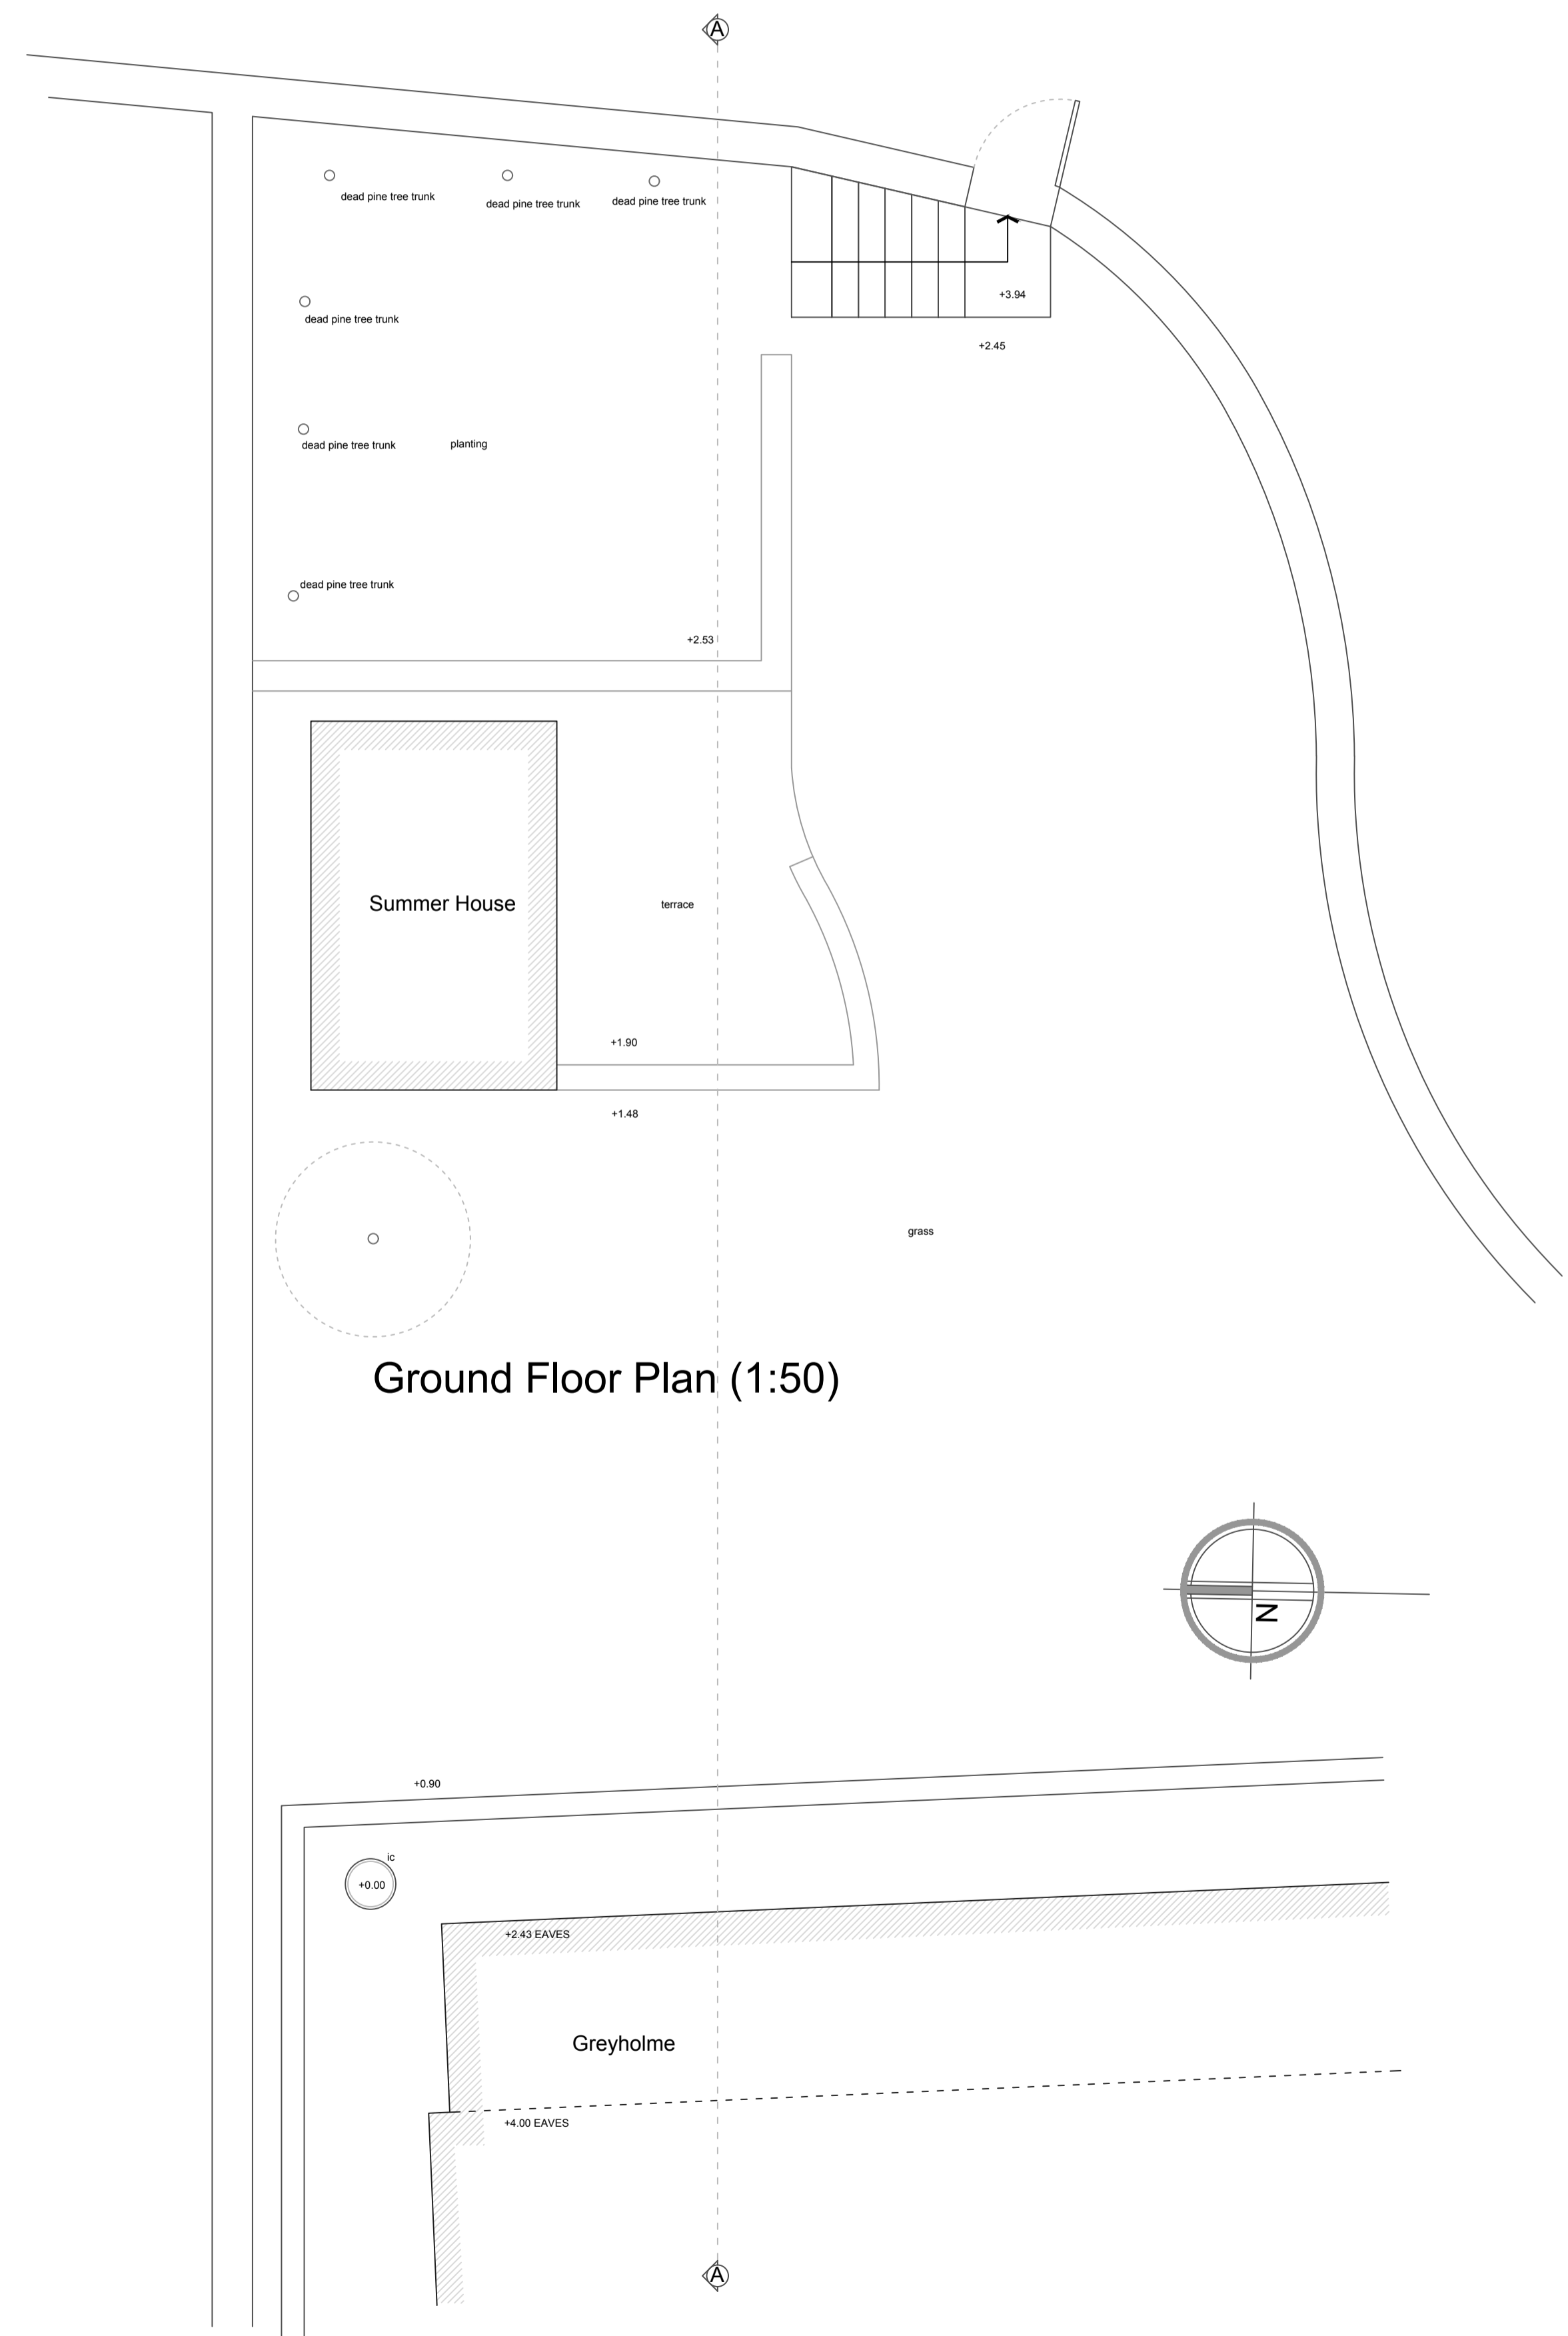



Ground Floor Plan (1:50)

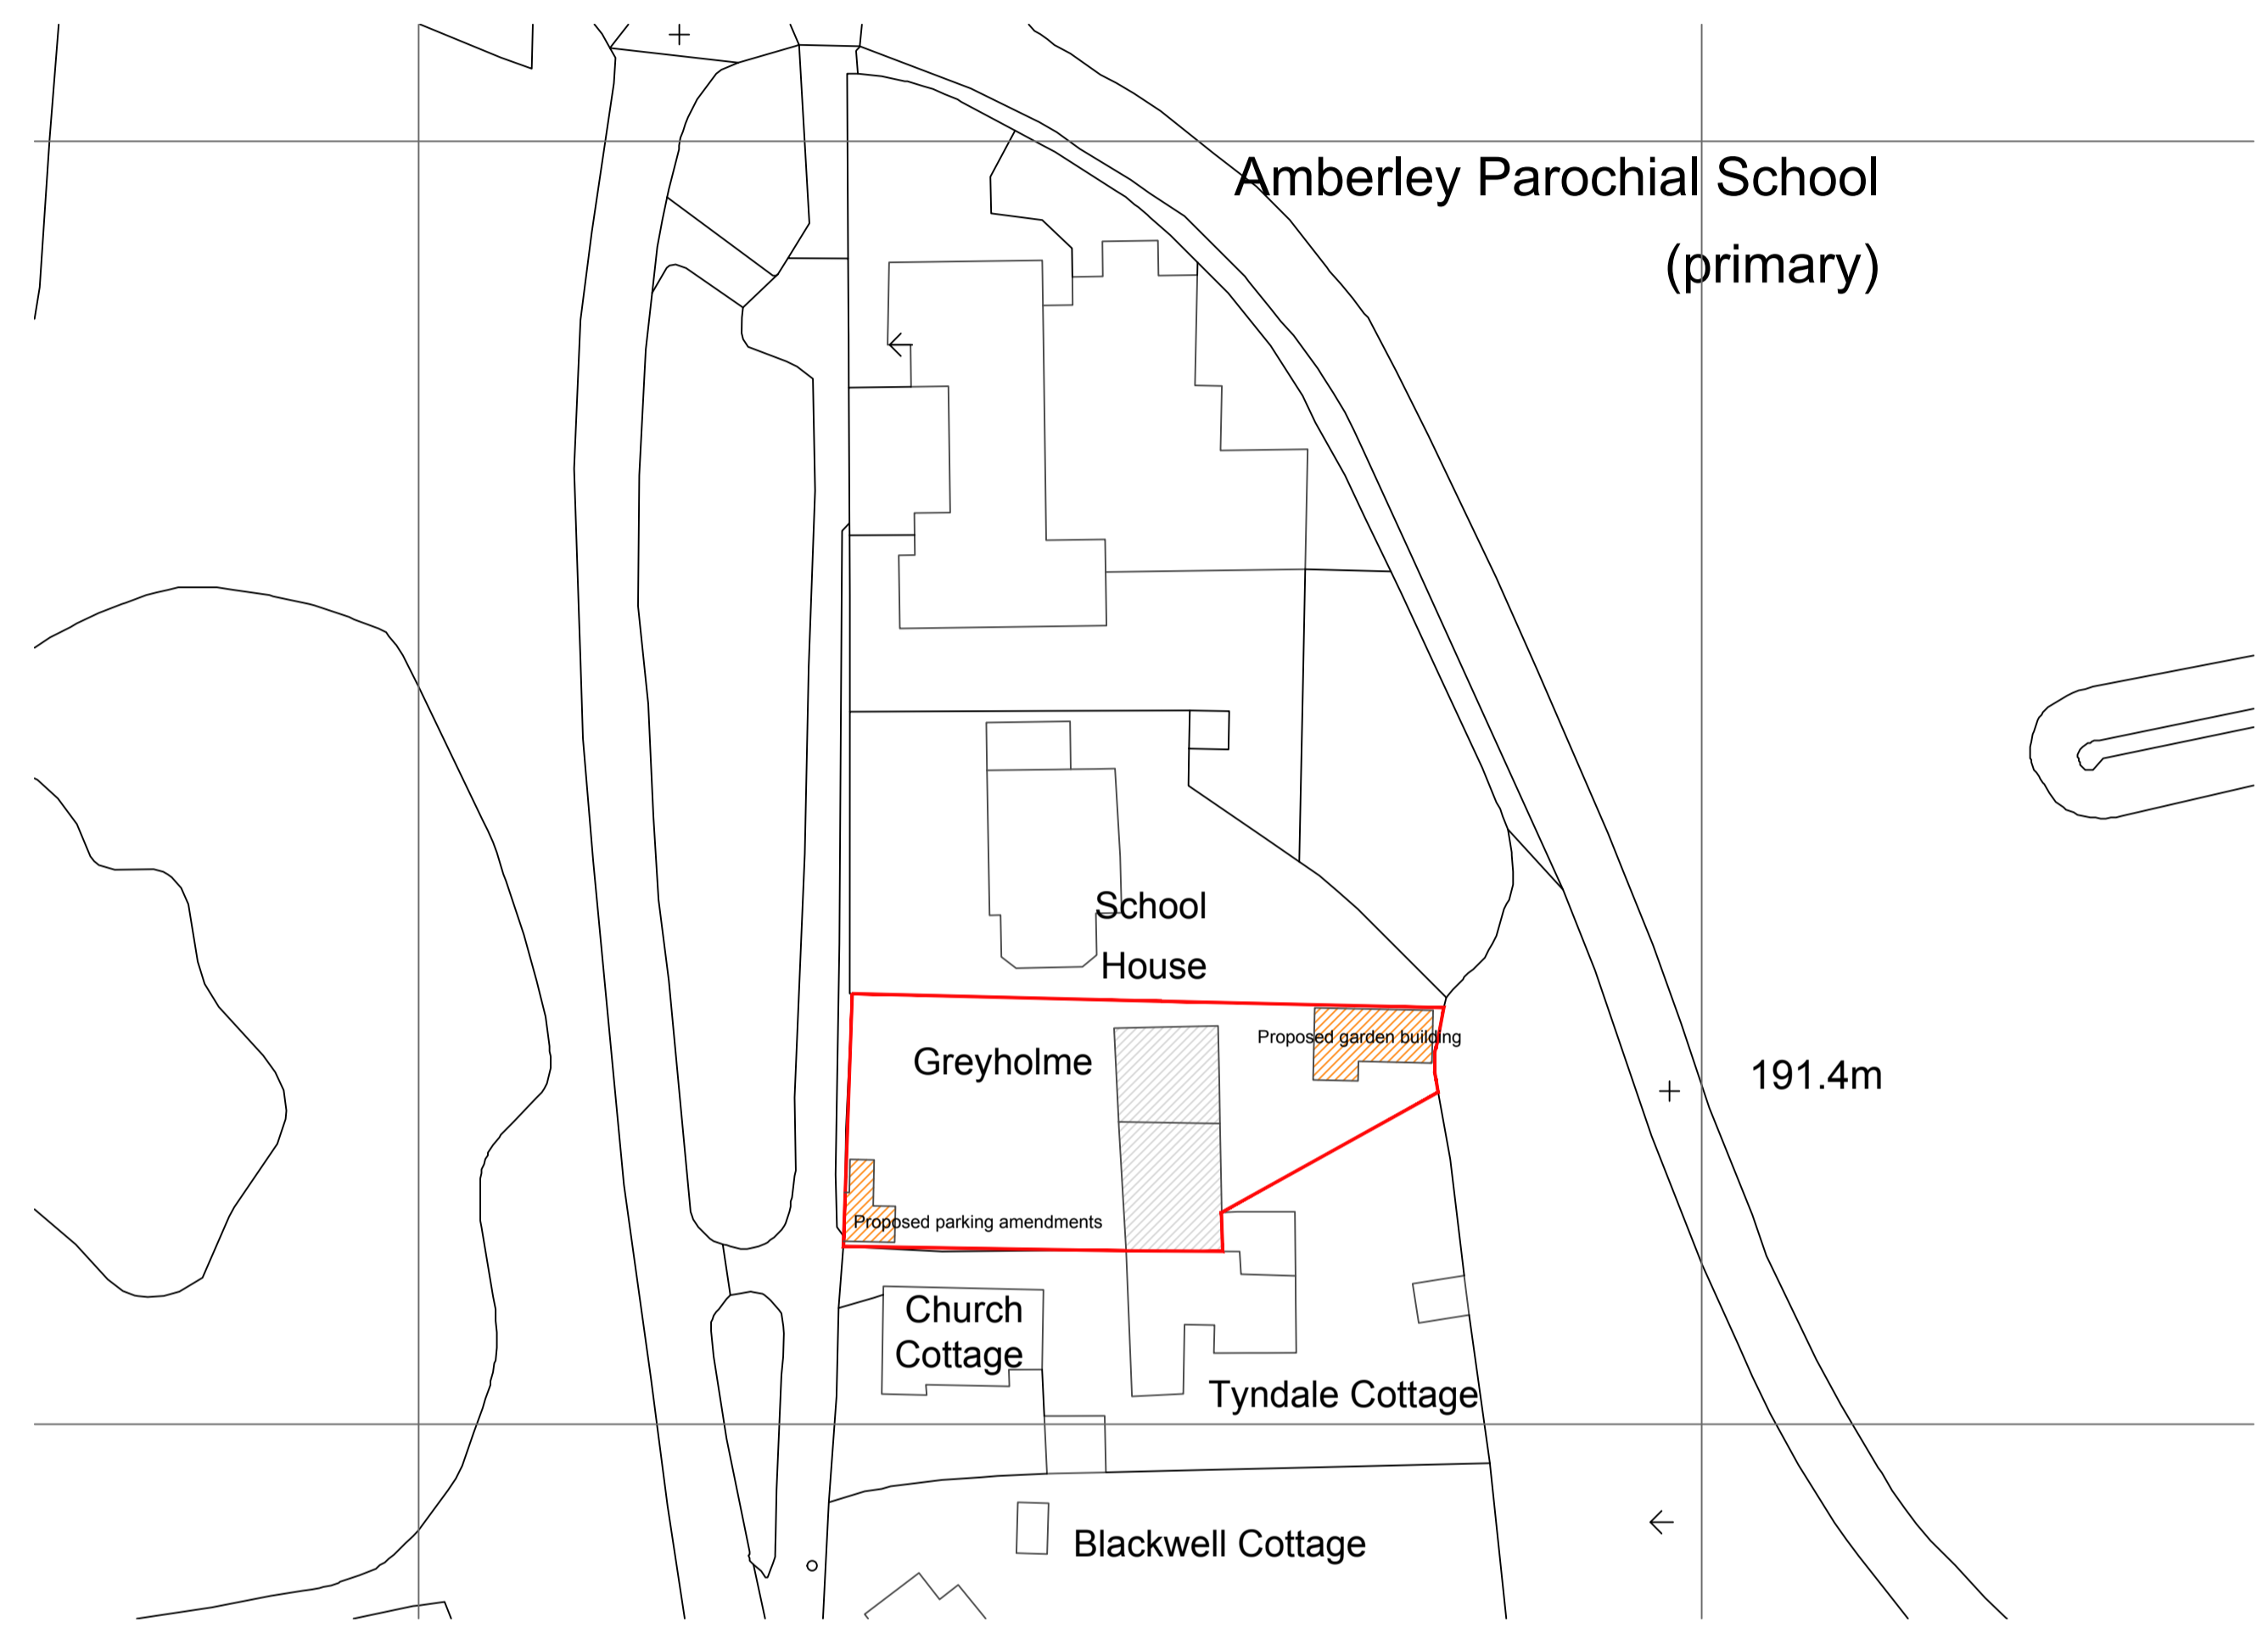

Site Plan (1:500)

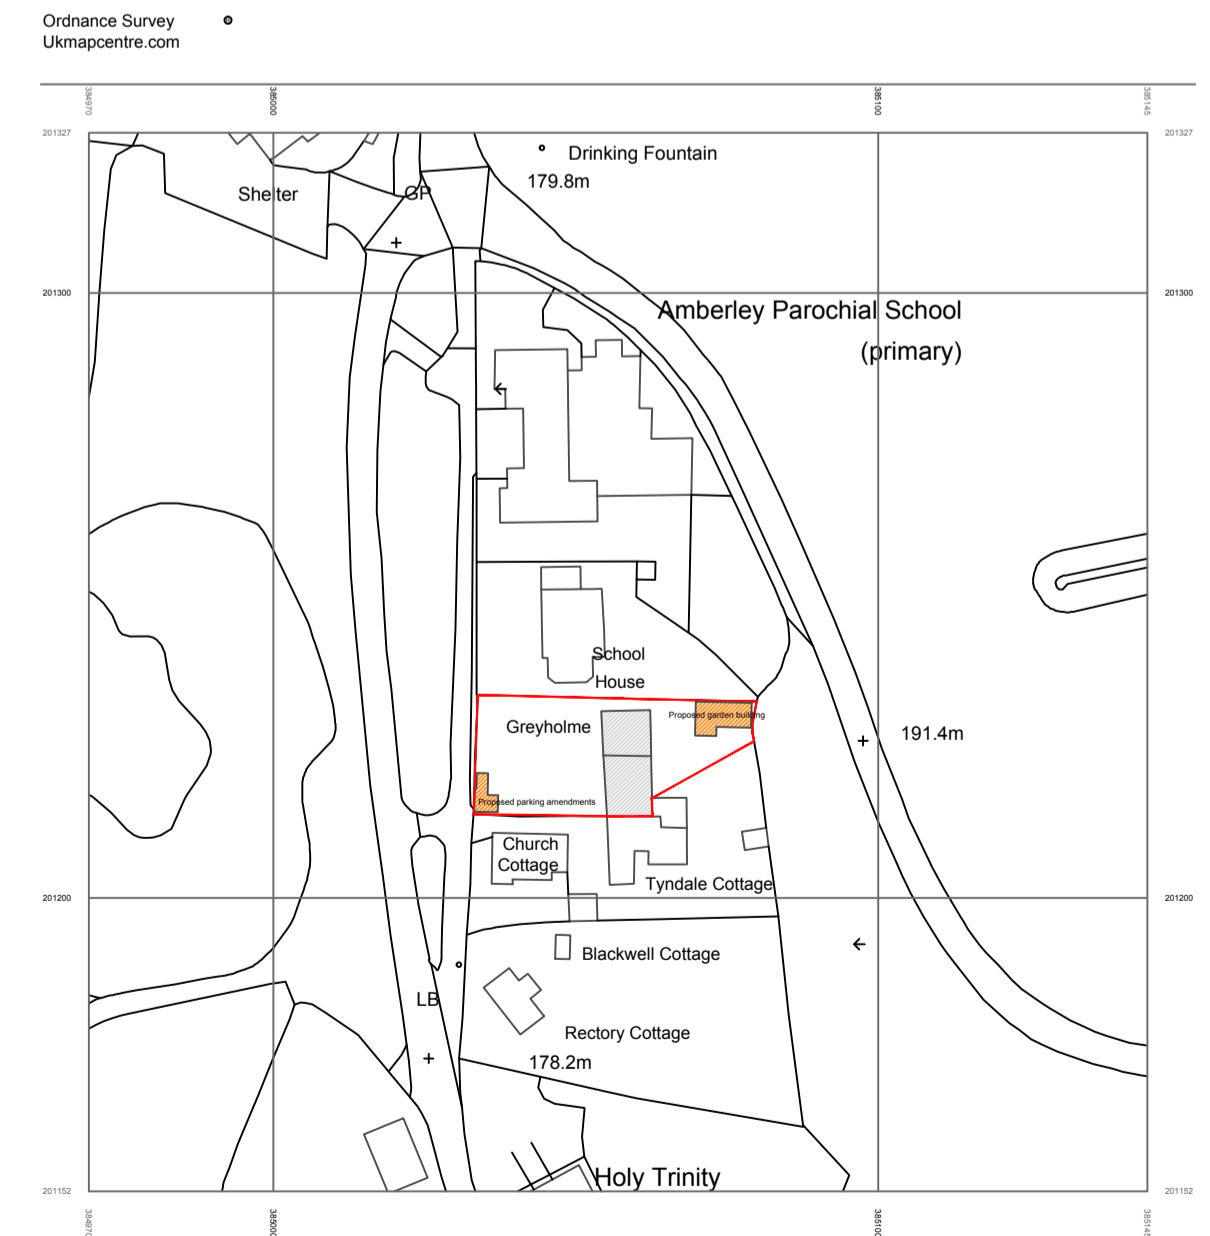

Location Plan (1:1250)

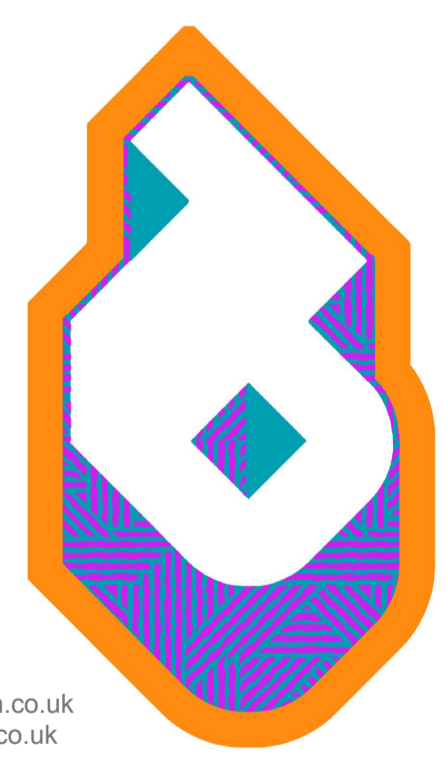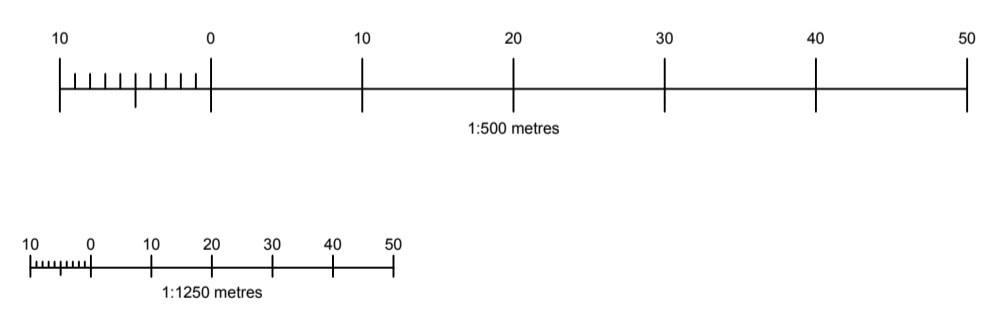

T: 07734323187  
 E: hello@third-design.co.uk  
 W: www.third-design.co.uk

Client Mike Van Deventer

Site Address Greyholme,  
 Amberley,  
 GL5 5JG

Drawing Title EXISTING Ground Floor Plan, Site,  
 Location Plan & Elevations

Scale 1:50, 1:100, 1:500, 1:1250 @ A1

Date Oct 2023

Drawn SAF

Dwg No 0566/001A