

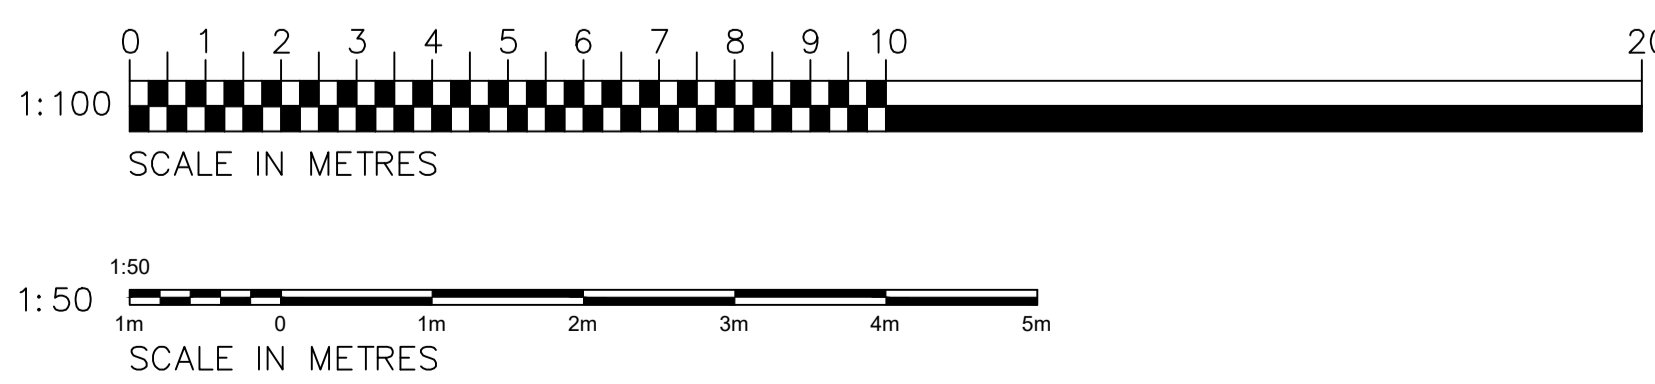
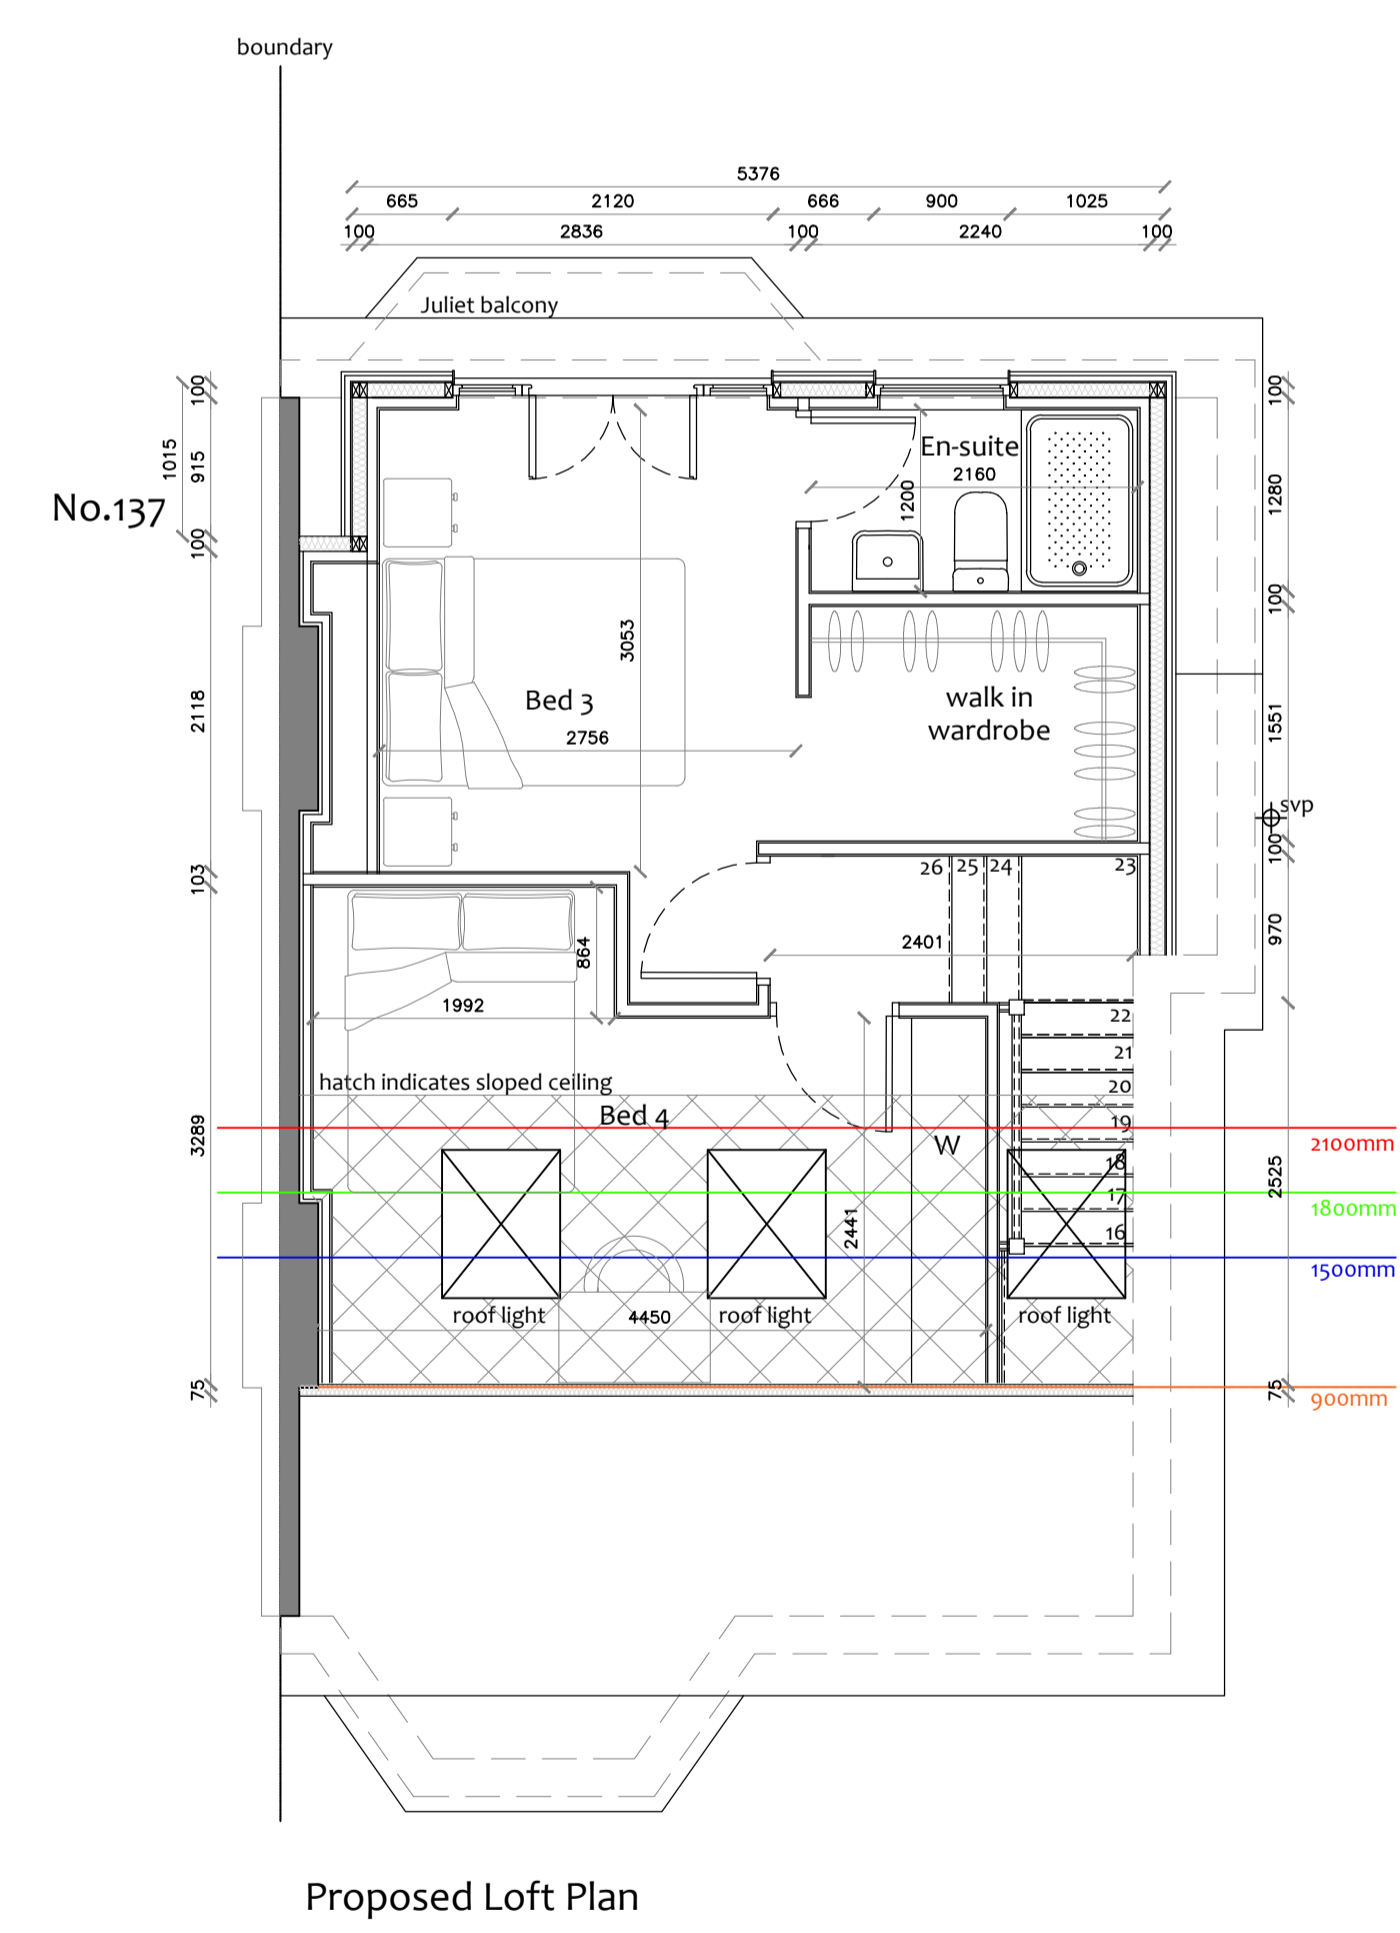
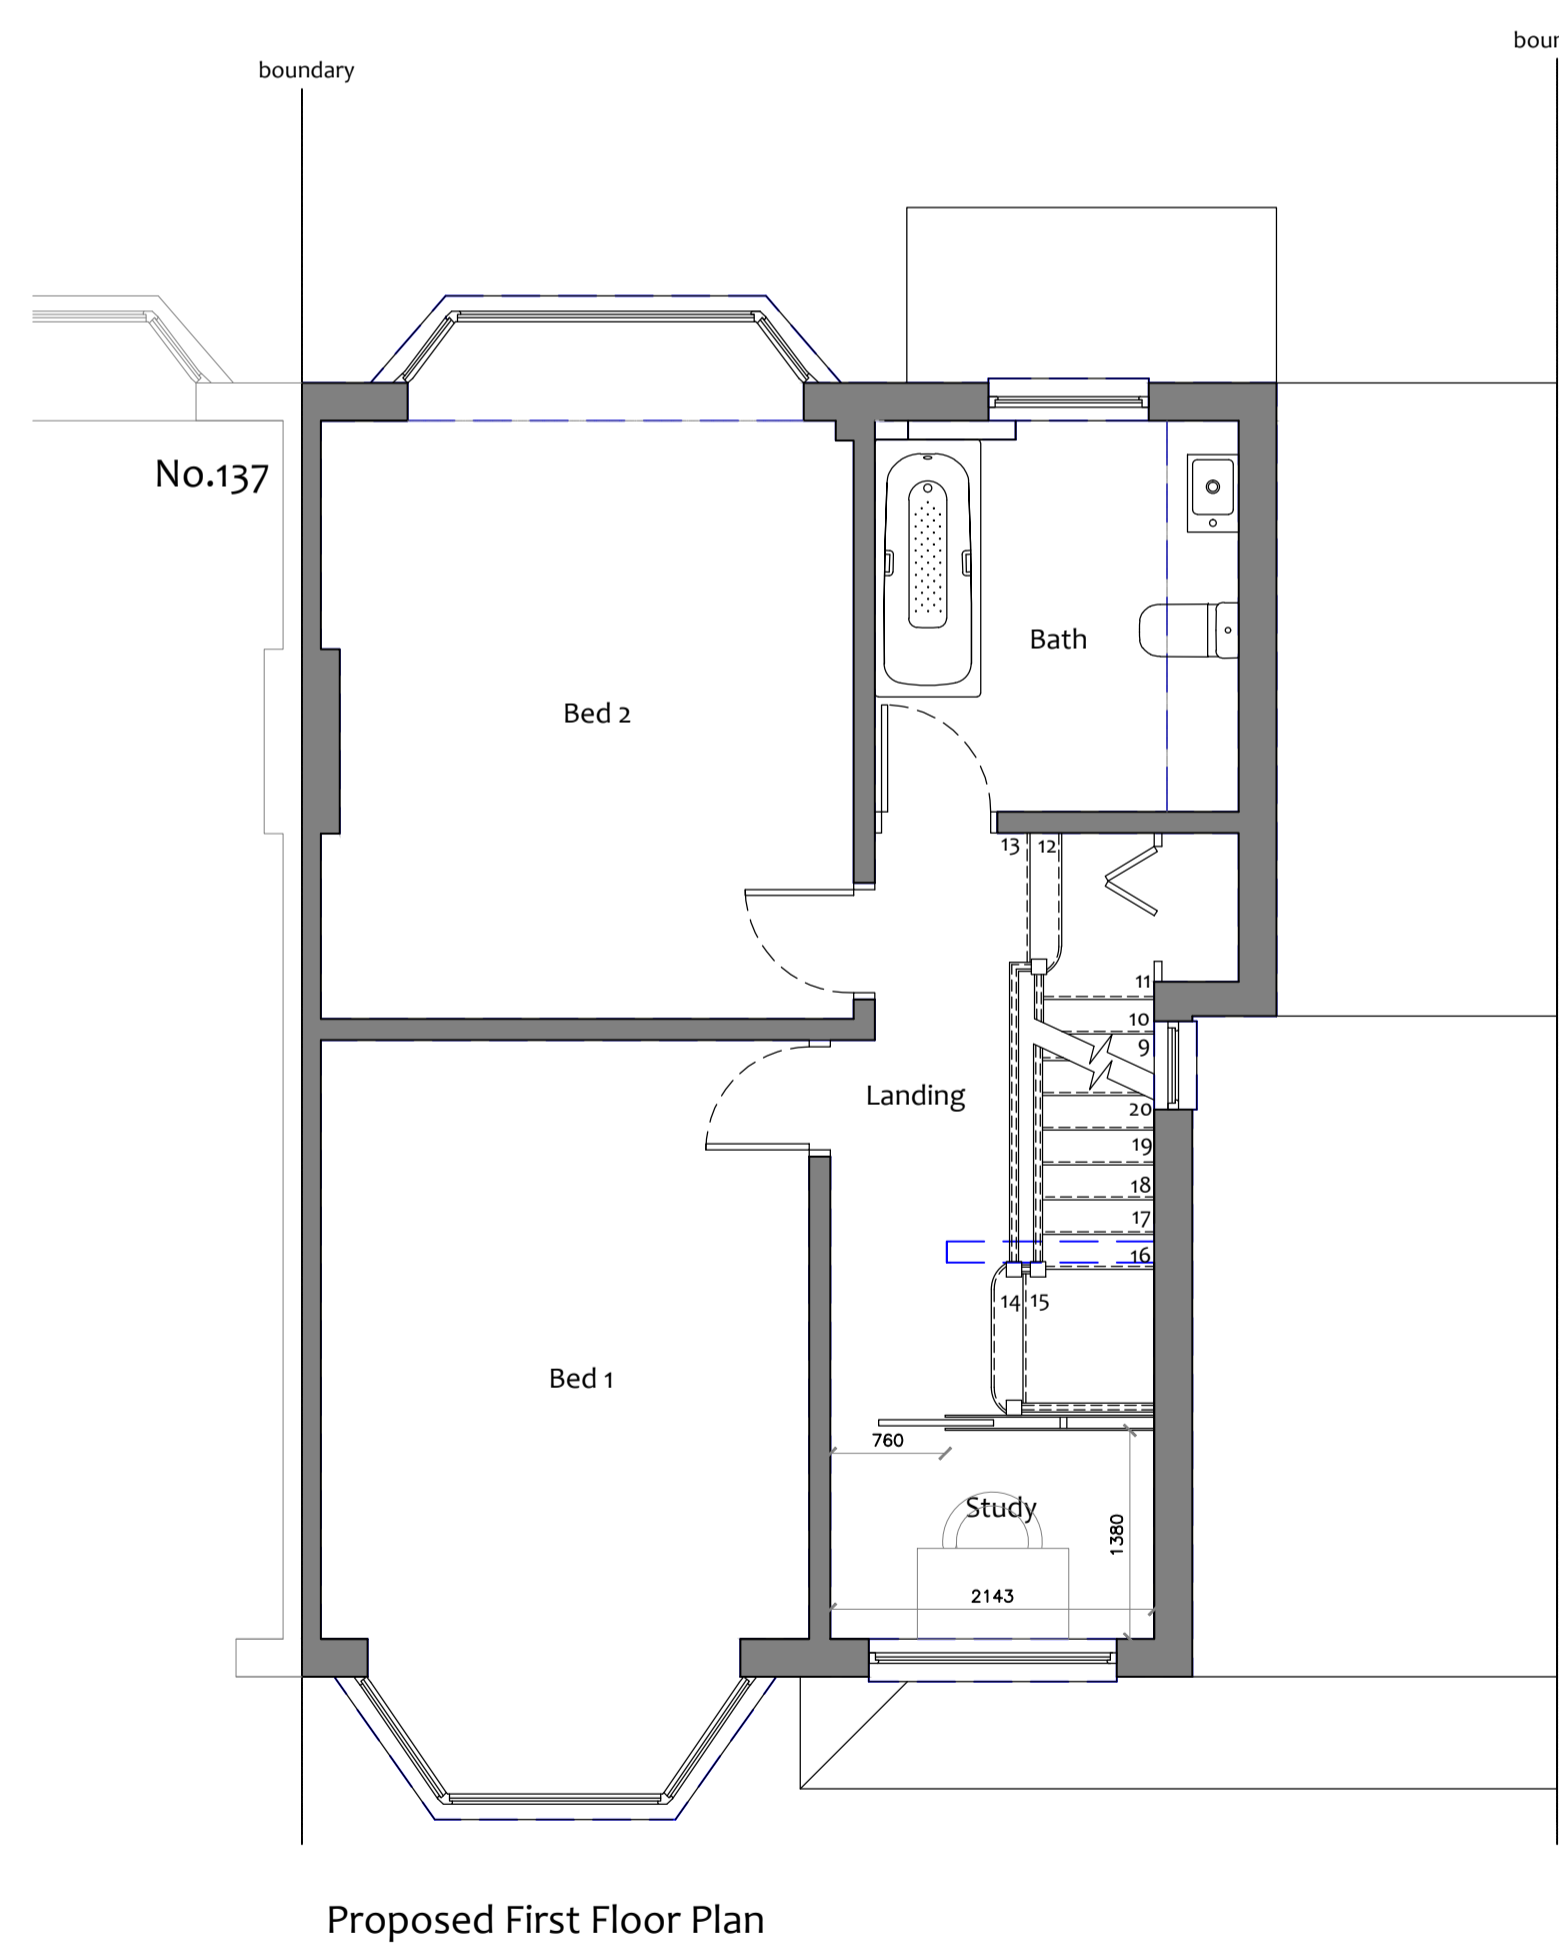


- This drawing is copyright and should not be reproduced without written permission.
- All dimensions are in millimeters unless otherwise stated and are to be checked on site before work is commenced.
- Client to check that proposals do not contravene or affect covenants or encroach boundaries and that they have good title to land upon which the work is to be done on their behalf.
- All our proposals are subject to confirmation following liaison with the relevant local authorities.

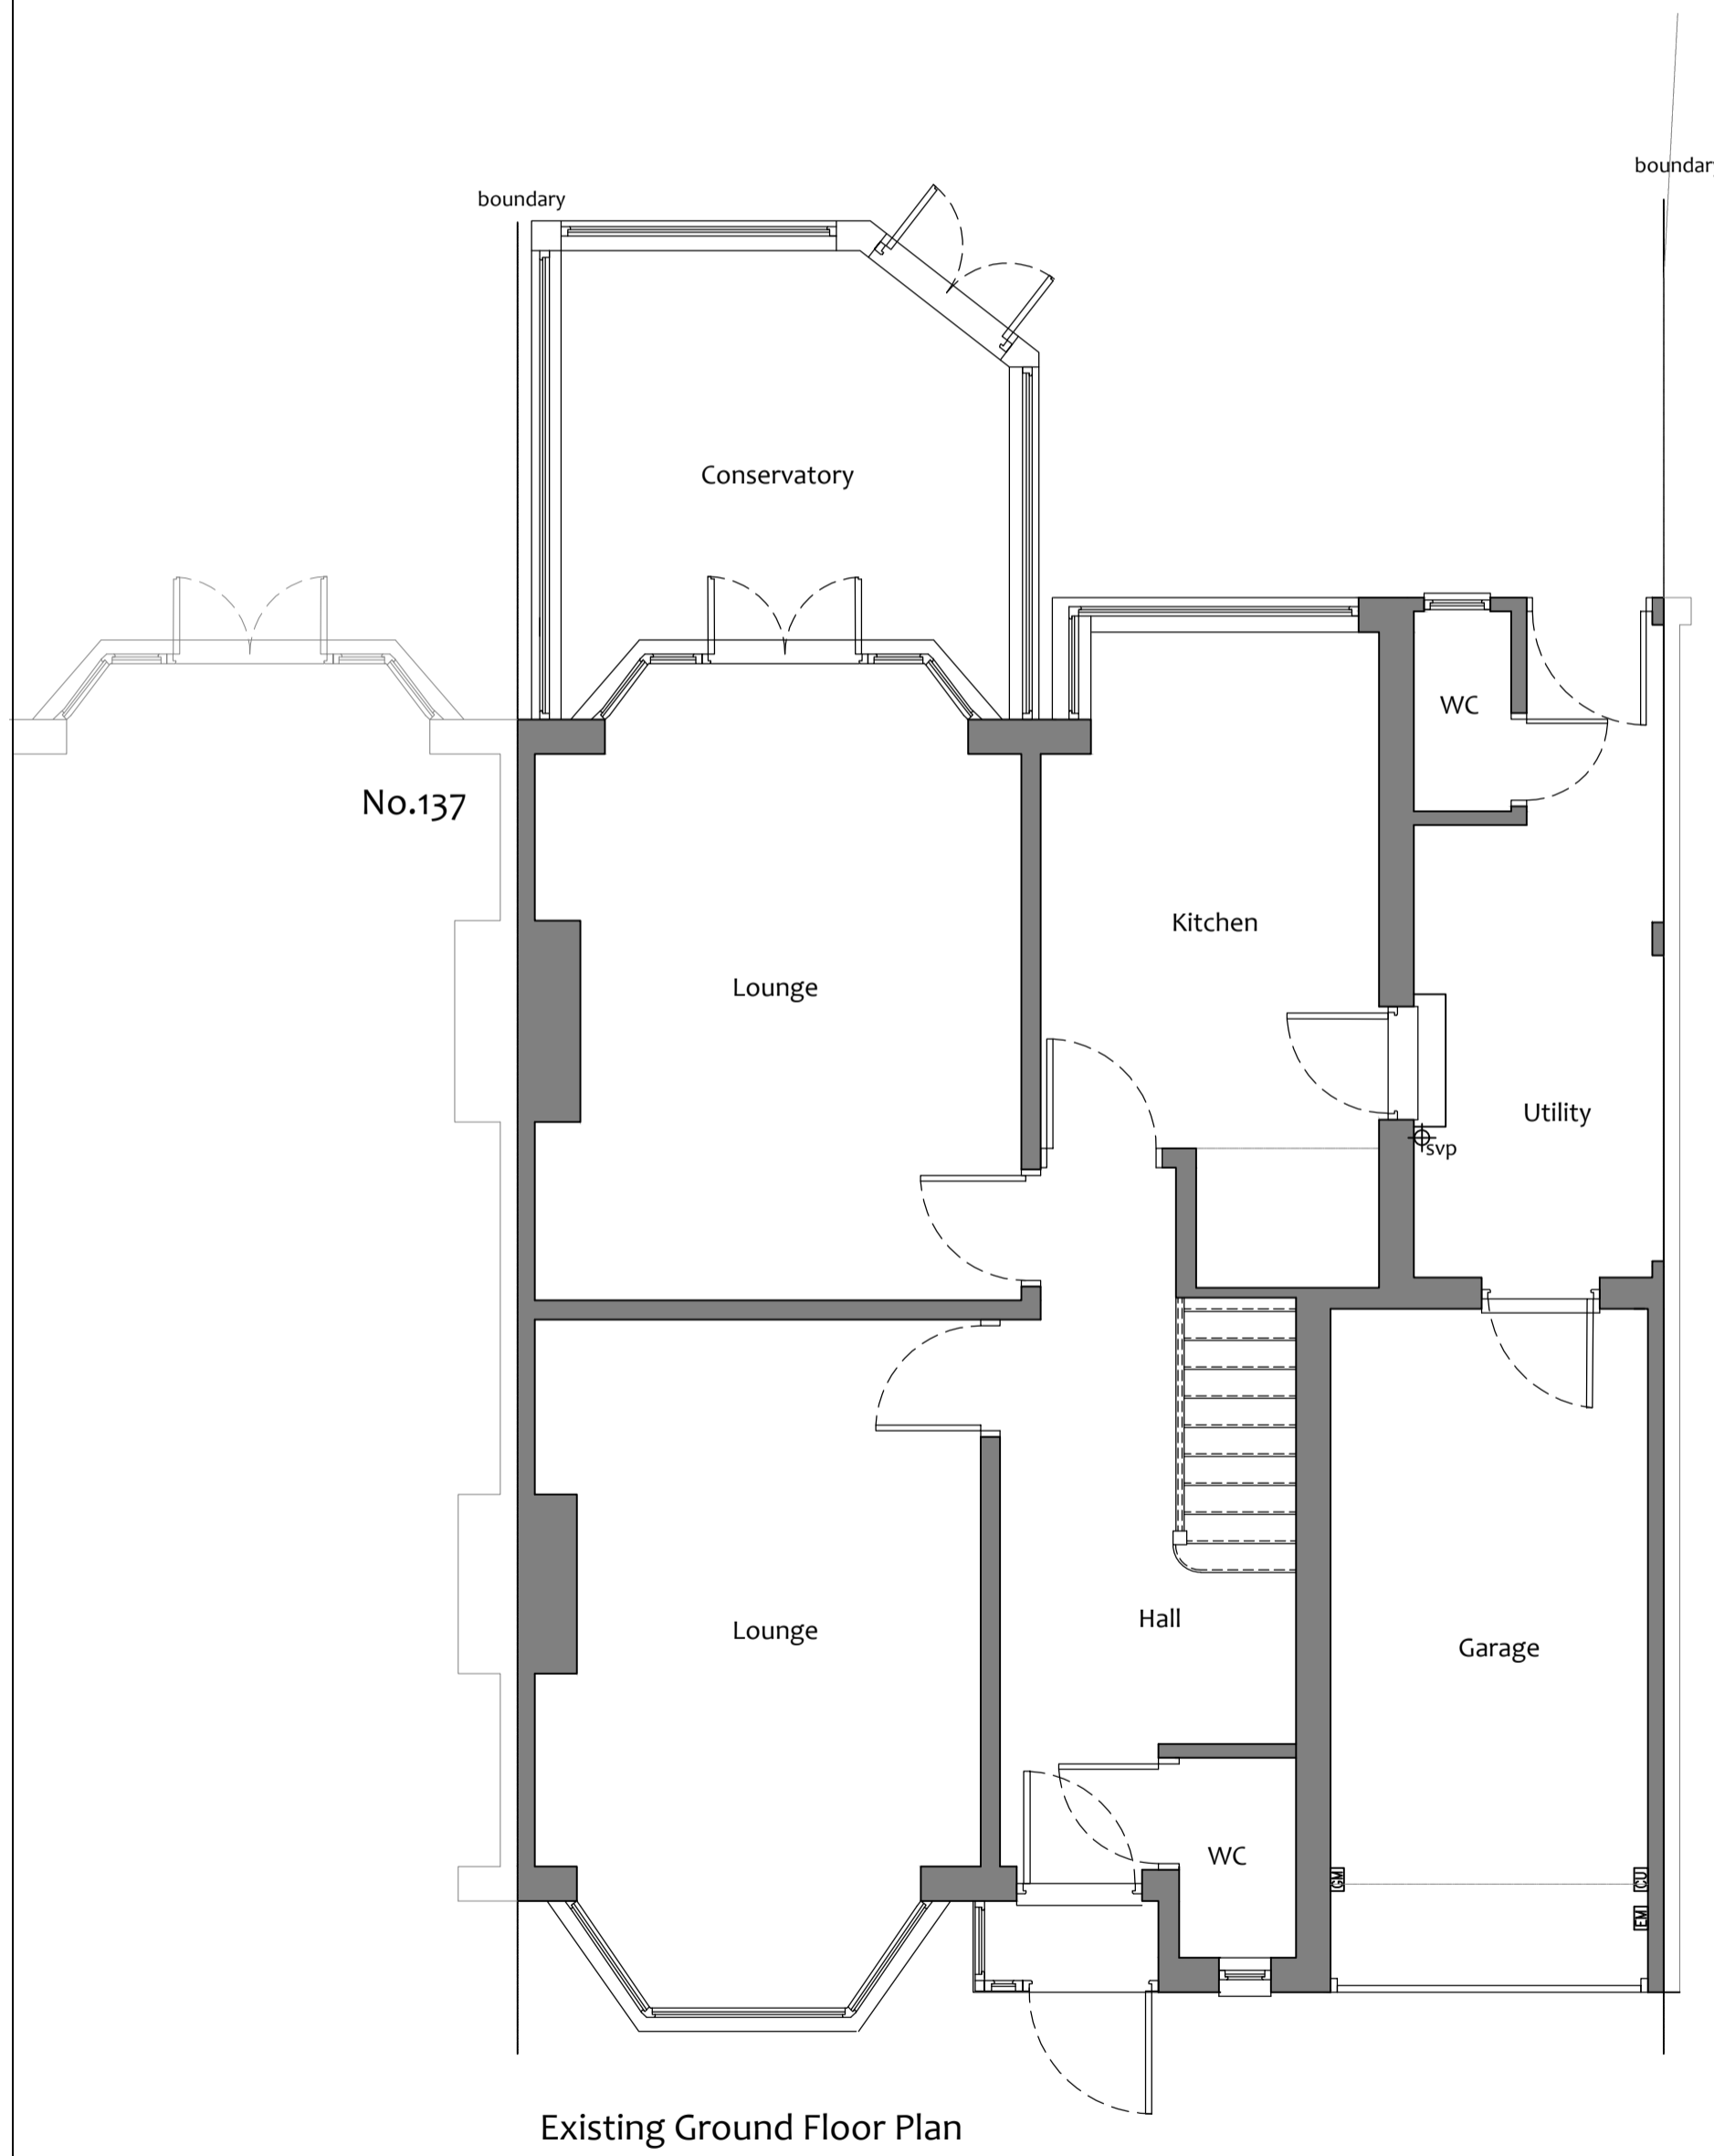

Rev	Description	Date
PROJECT		
139 Welford Road, Shirley Solihull, B90 3HT		
DRAWING TITLE		
Proposed Floor Plans & Elevations		
SCALE		Page Size
1:50, 100		A1
DATE		Status
Oct' 23		Planning
JOB NO.	DRG NO.	
2342SK	PD02	

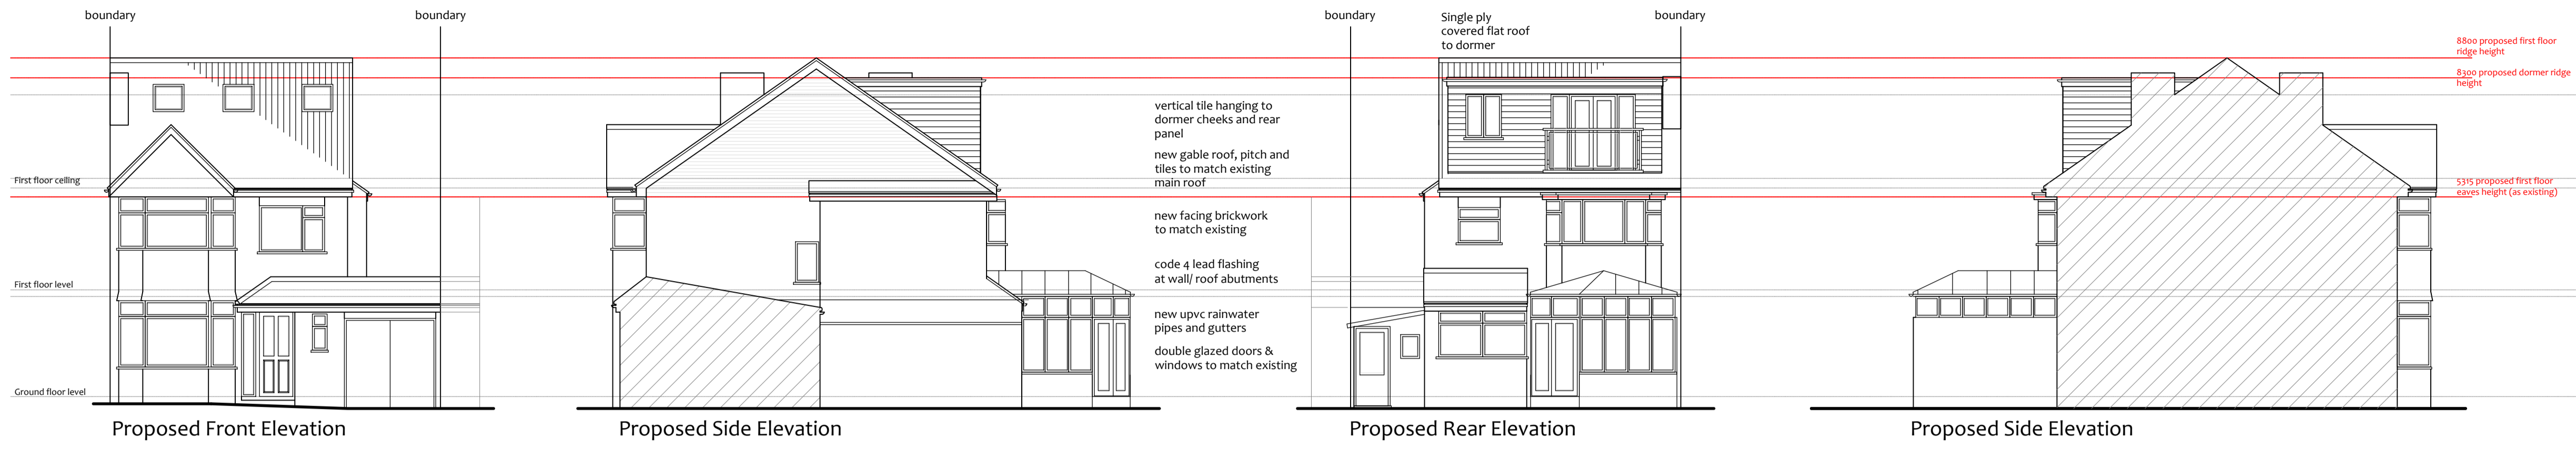