


General Notes



1. This drawing is to be read in conjunction with all relevant engineers and specialists drawings and specification. Any discovered discrepancies discovered between drawings are to be reported to DuCroZ architects.
2. Health and Safety - All specific drawings notes are to be read in conjunction with the project health and safety documentation.
3. Do not scale from this drawing in either paper or digital form. Use written dimensions only. All dimensions are in millimetres.
4. To check the drawing has been printed at the intended scale this line should be 50mm long at A1 or 25mm at A3

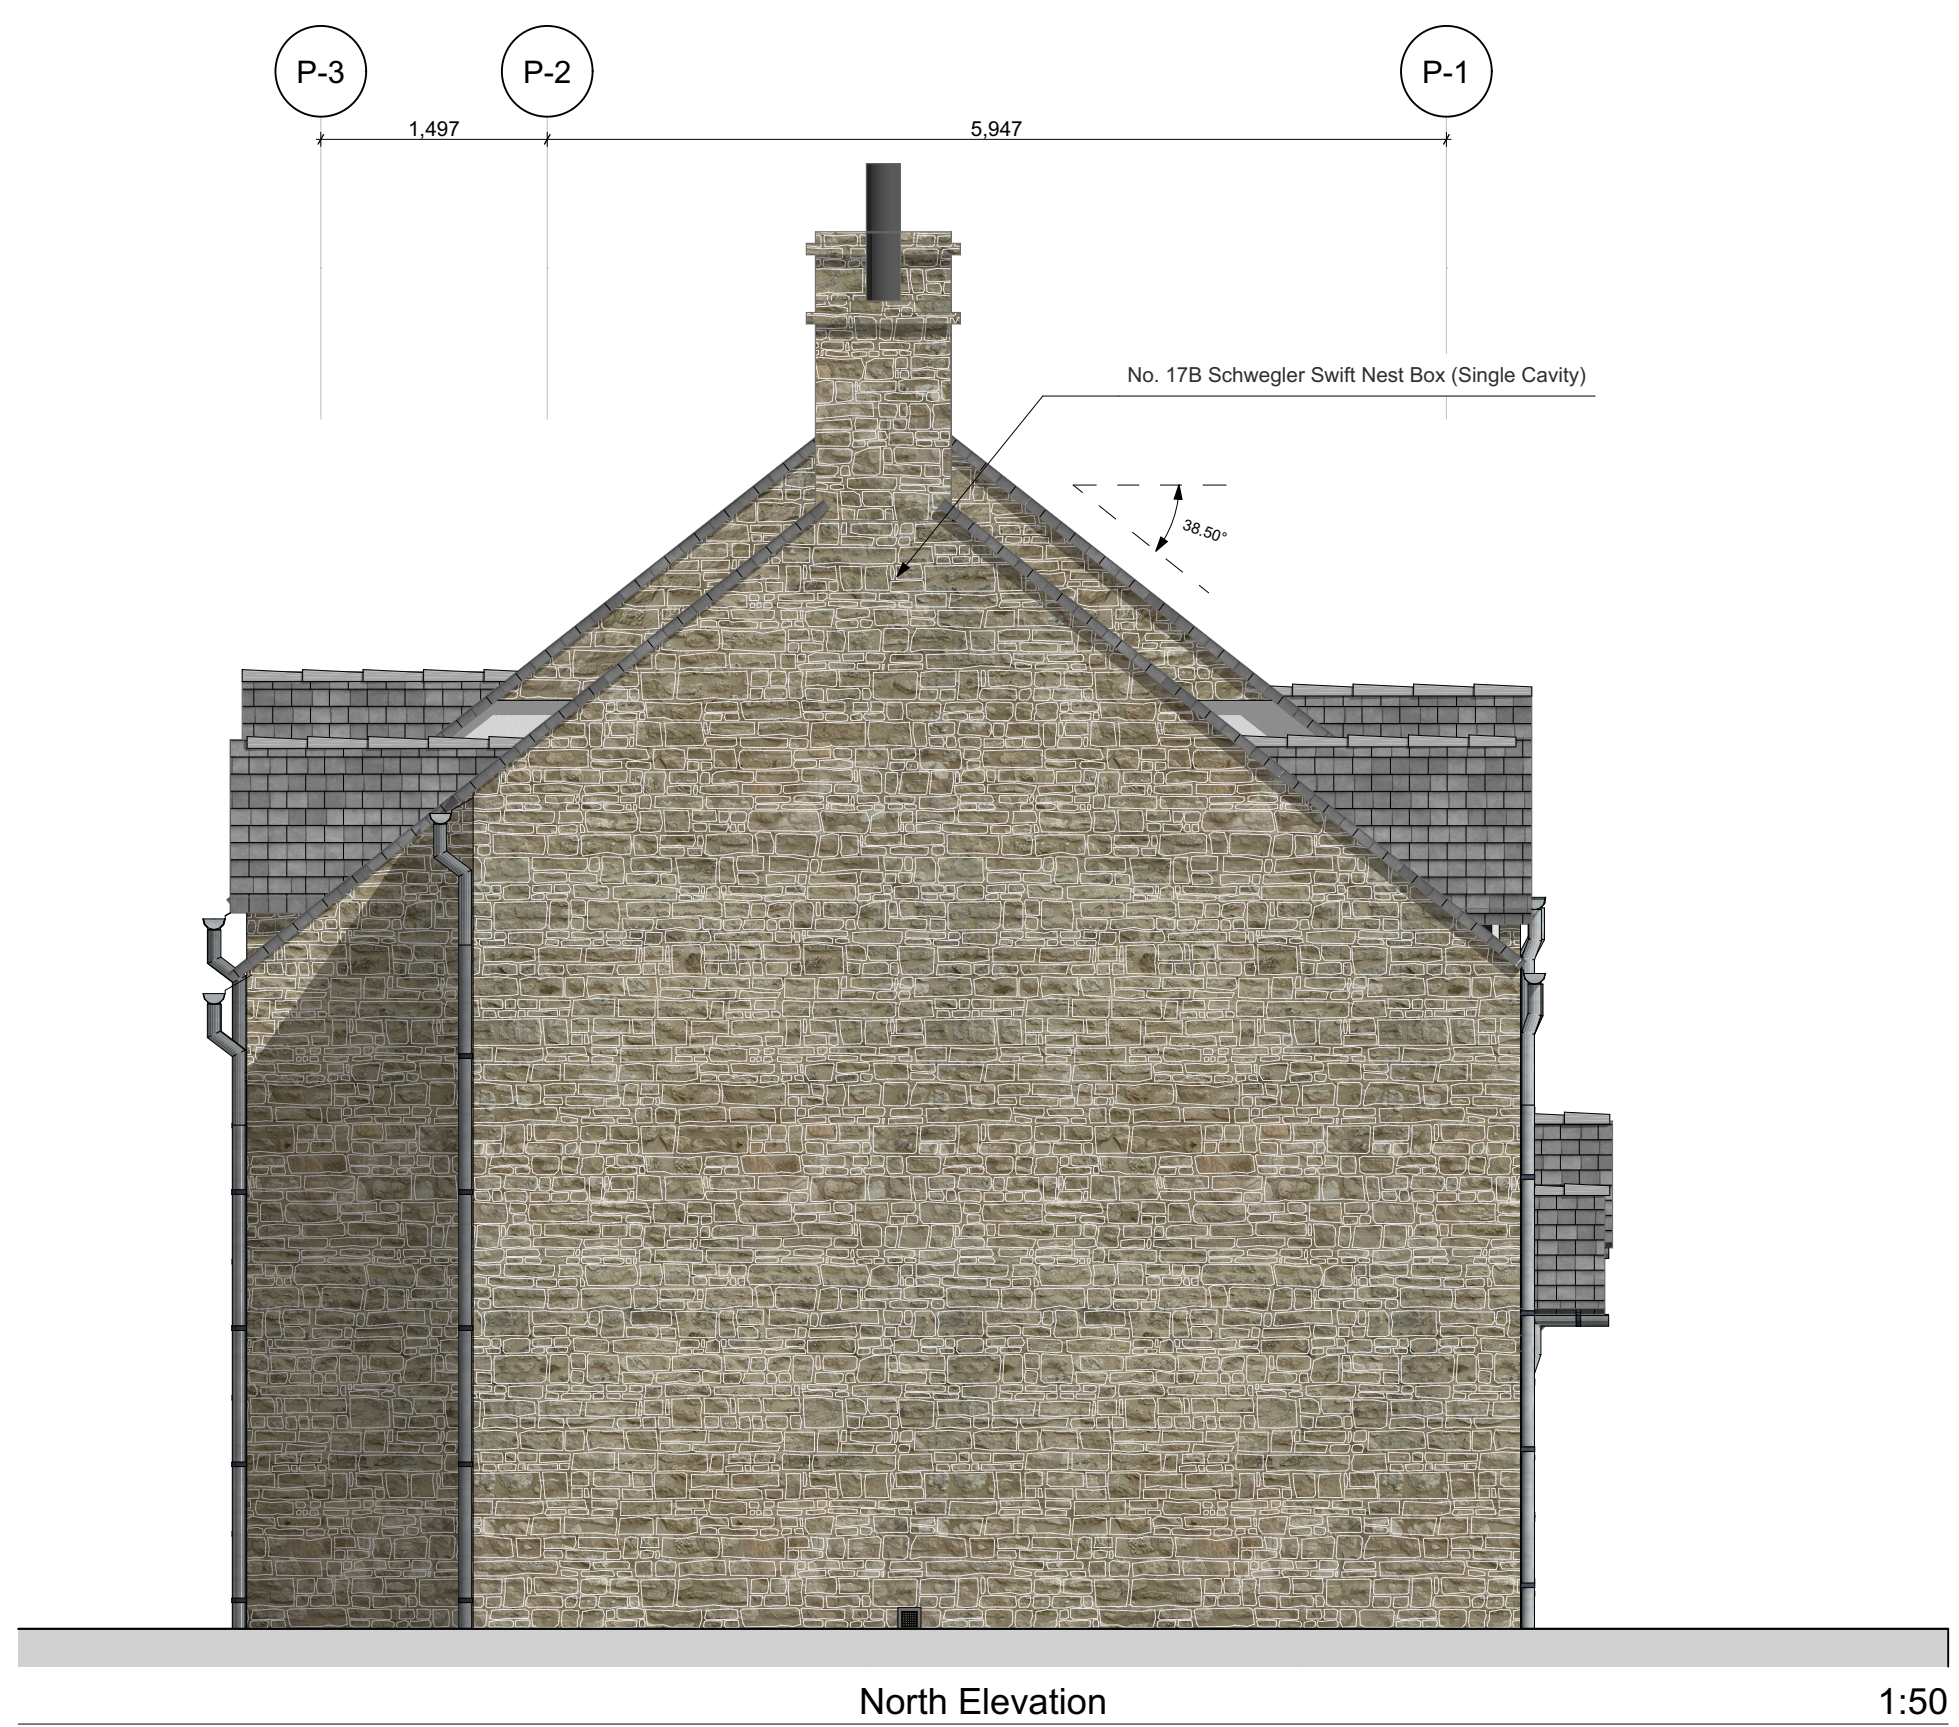

No. 17B Schwegler Swift Nest Box (Single Cavity)



Vivara Pro Build-in WoodStone Bat Box

 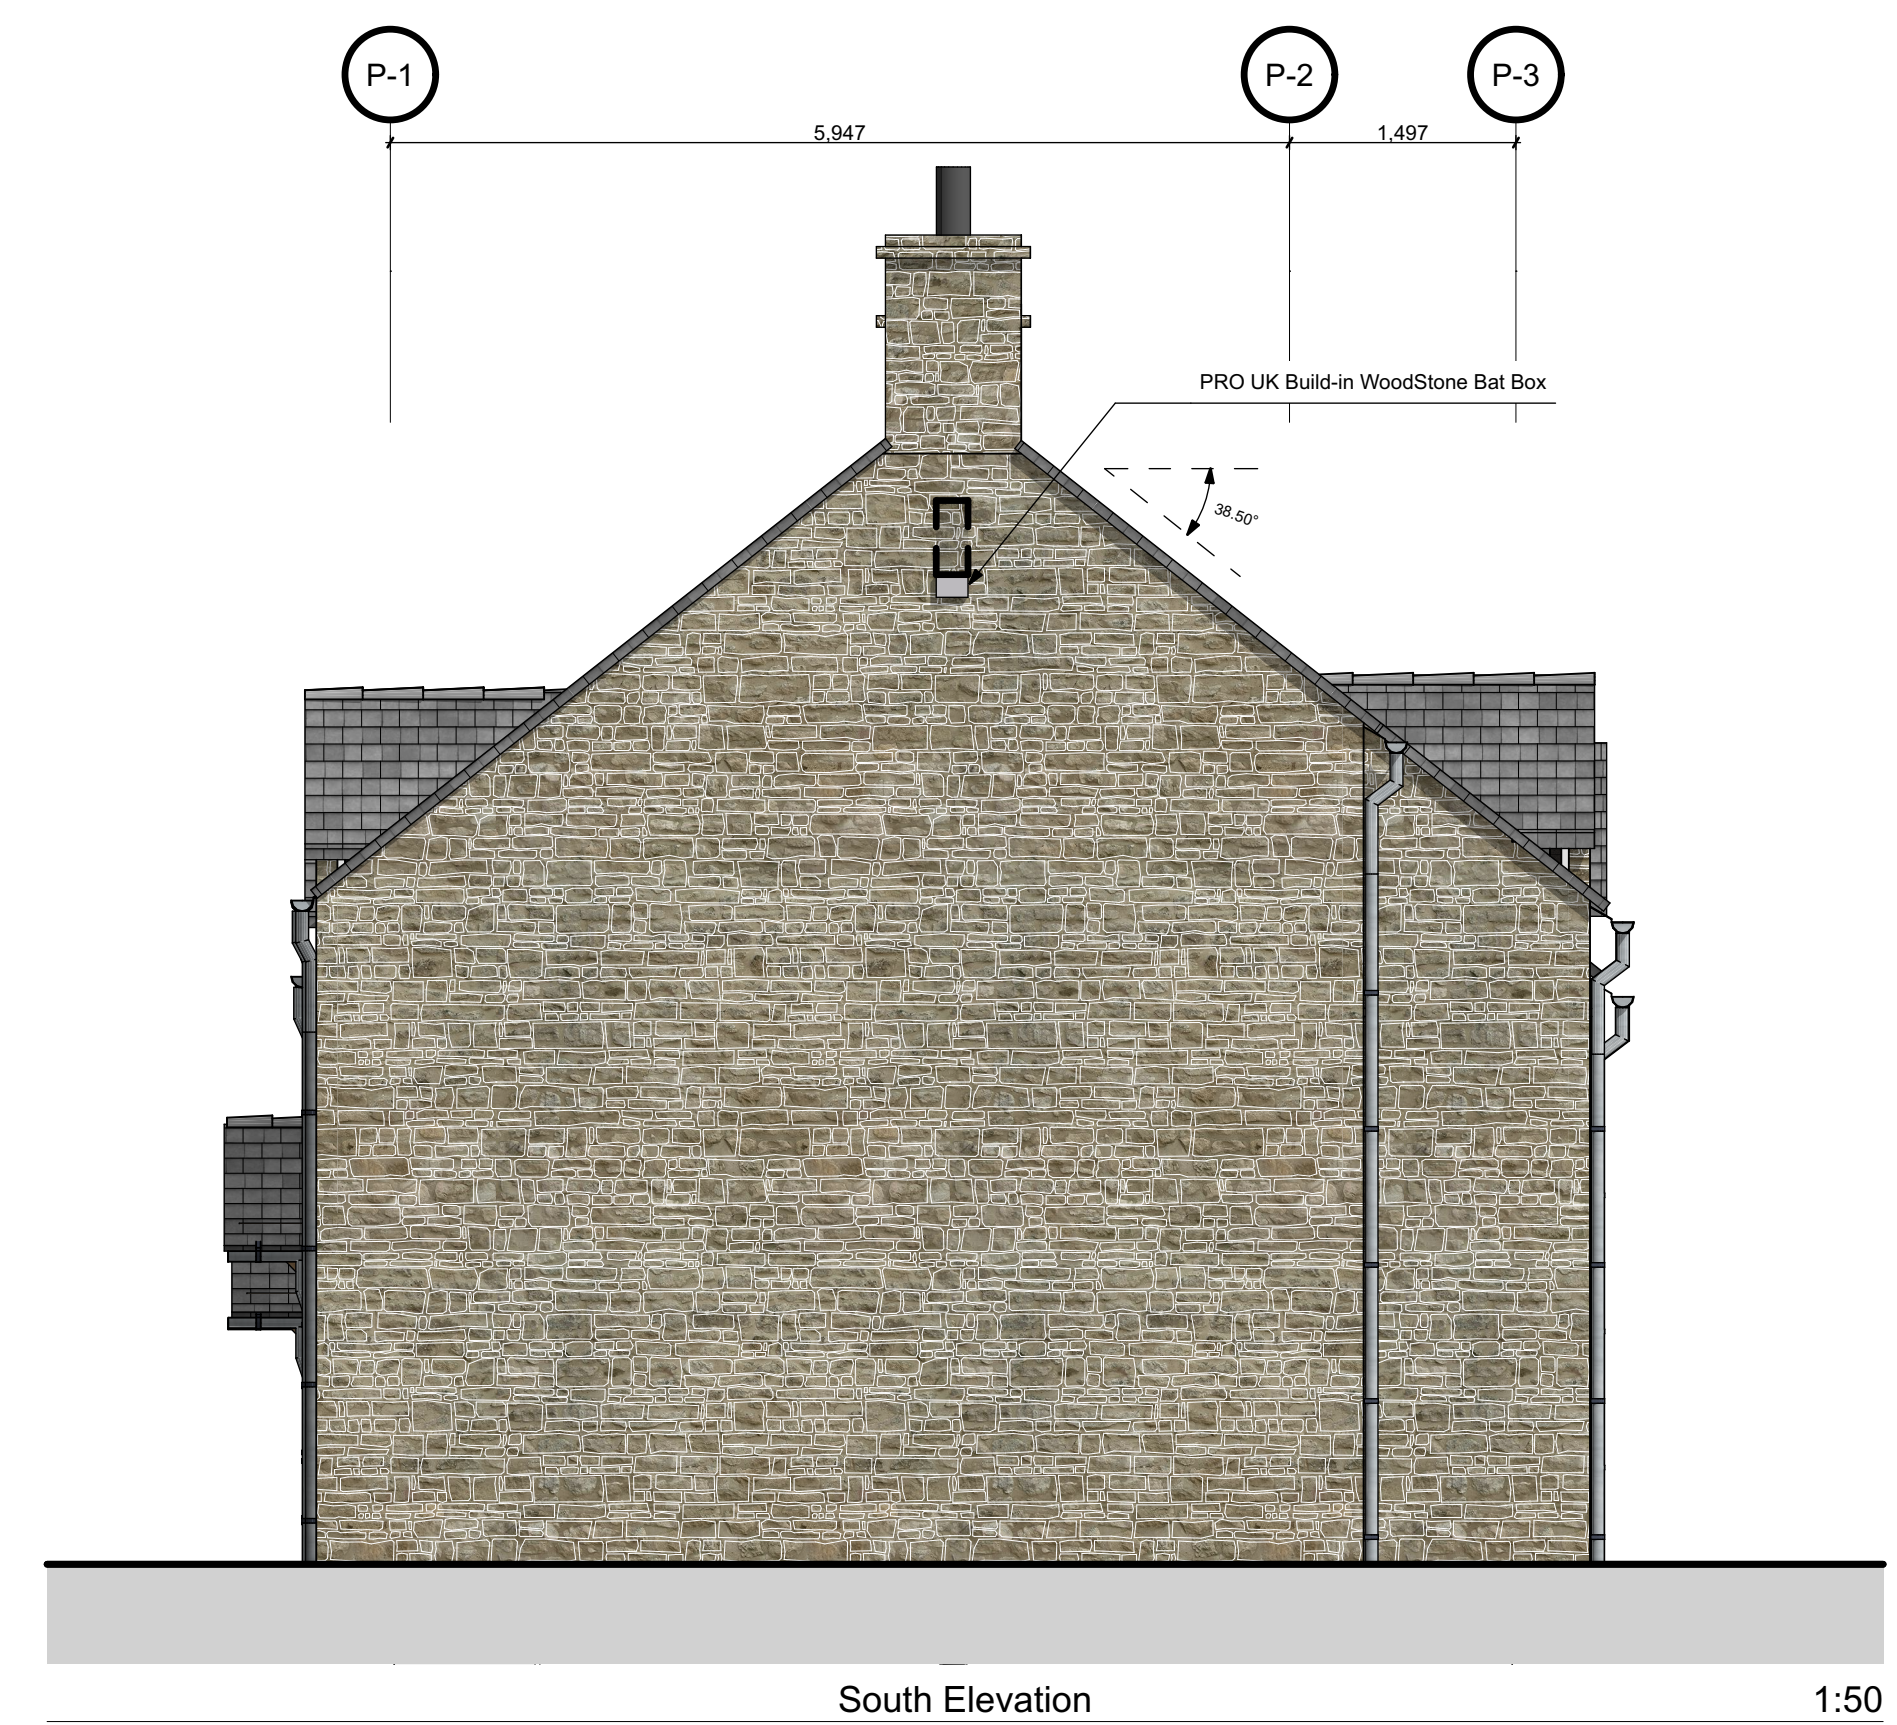

**DuCroZ**  
architects

C6  
New Yatt Business Park  
New Yatt  
Witney  
Oxfordshire  
OX29 6TJ  
01993 709035  
www.ducroz.co.uk

Project: Highfields  
Reference: DC-162  
Client: Micim LTD  
Issued: 24/11/2023  
Status: Construction  
Scale: 1:50@A1

Plot 1&2 Elevations

05-101  
Revision: C1



General Notes


1. This drawing is to be read in conjunction with all relevant engineers and specialists drawings and specification. Any discovered discrepancies discovered between drawings are to be reported to DuCroz architects.
2. Health and Safety - All specific drawings notes are to be read in conjunction with the project health and safety documentation.
3. Do not scale from this drawing in either paper or digital form. Use written dimensions only. All dimensions are in millimetres.
4. To check the drawing has been printed at the intended scale this line should be 50mm long at A1 or 25mm at A3



No. 17B Schwegler Swift Nest Box (Single Cavity)



Vivara Pro Build-in WoodStone Bat Box

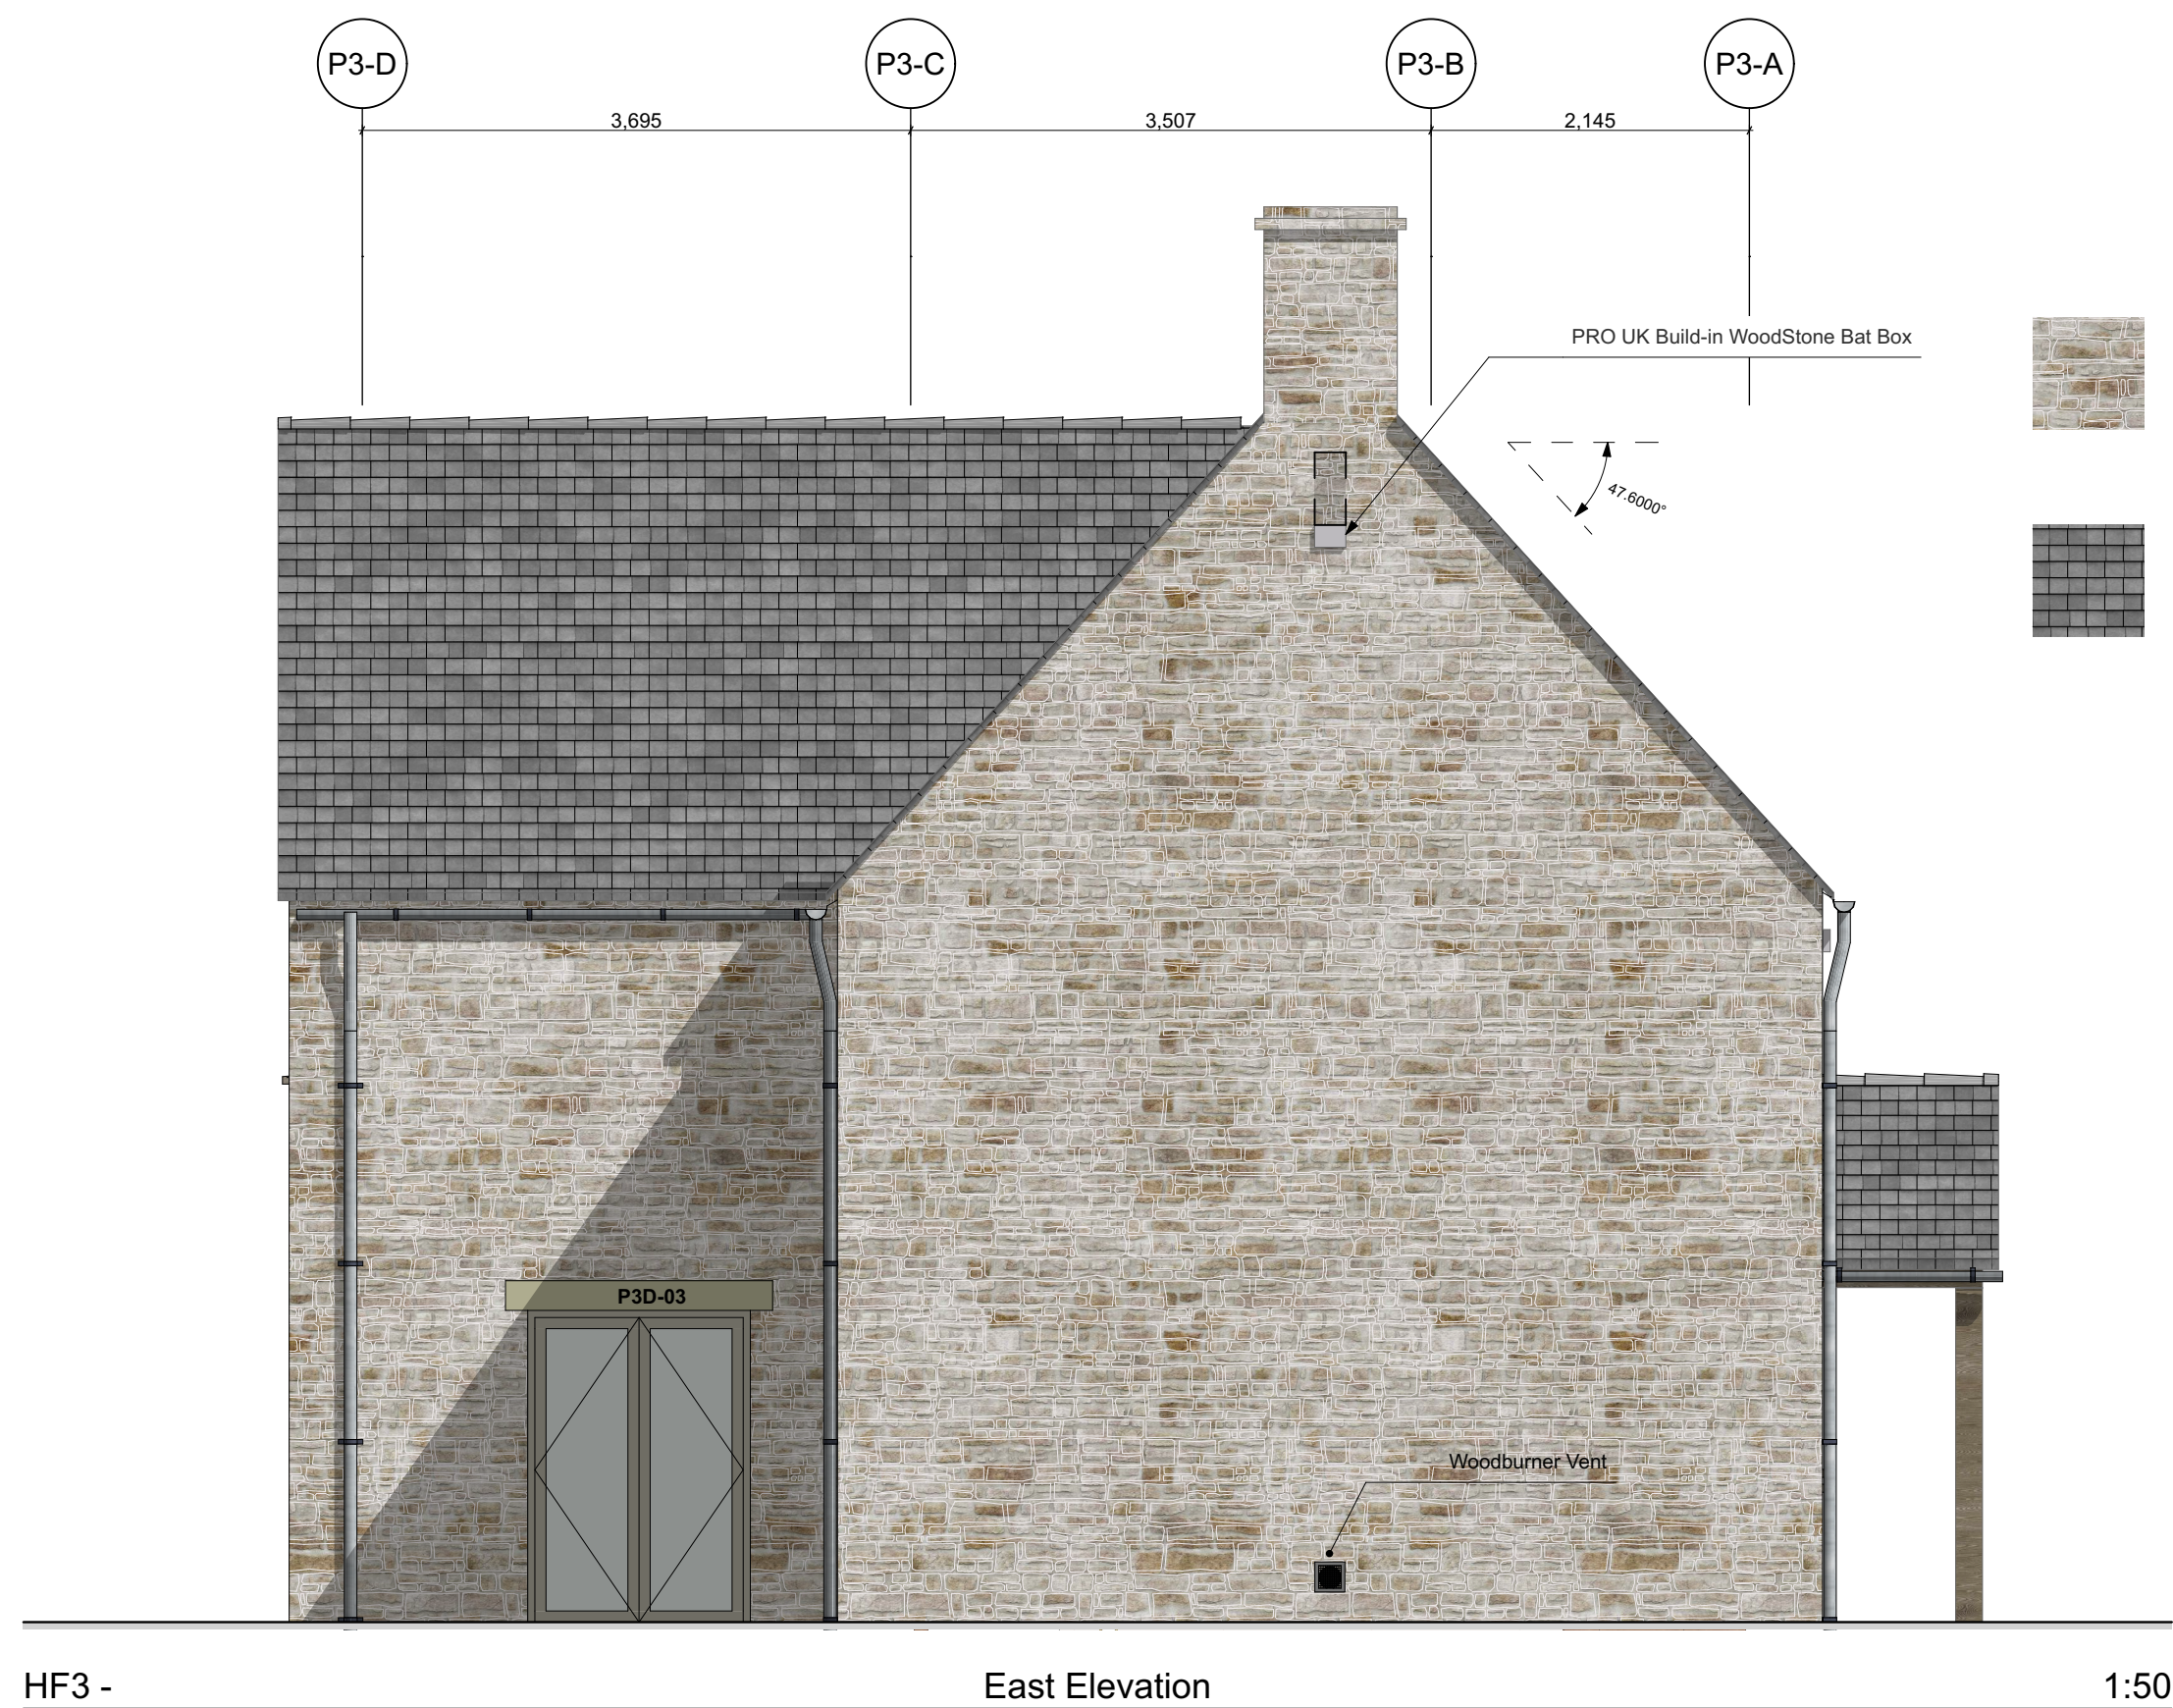

Cotswold Natural Stone

Cotswold shade plain tile



DuCroz  
architects

C6  
New Yatt Business Park  
New Yatt  
Witney  
Oxfordshire  
OX29 6TJ  
01993 709035  
www.ducroz.co.uk

Project: Highfields  
Reference: DC162  
Client: Micim LTD  
Issued: 22/11/2023  
Status: Construction  
Scale: 1:50@A1

Plot 3 Elevations

05-103  
Revision: C1



General Notes

1. This drawing is to be read in conjunction with all relevant engineers and specialists drawings and specification. Any discovered discrepancies discovered between drawings are to be reported to DuCroZ architects.
2. Health and Safety - All specific drawings notes are to be read in conjunction with the project health and safety documentation.
3. Do not scale from this drawing in either paper or digital form. Use written dimensions only. All dimensions are in millimetres.
4. To check the drawing has been printed at the intended scale this line should be 50mm long at A1 or 25mm at A3



HF4 - North Elevation 1:50



HF4 - South Elevation 1:50




No. 17B Schwegler Swift Nest Box (Single Cavity)



Vivara Pro Build-in WoodStone Bat Box



HF4 - West Elevation 1:50

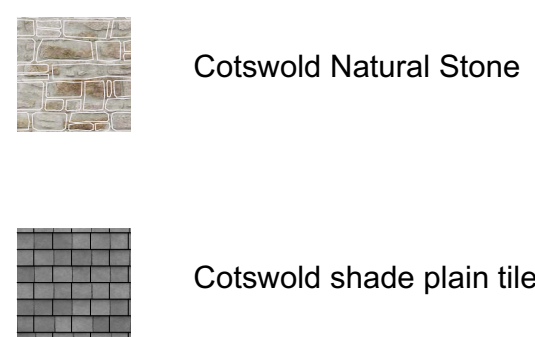

HF4 - East Elevation 1:50



DuCroZ  
architects

C6  
New Yatt Business Park  
New Yatt  
Witney  
Oxfordshire  
OX29 6TJ  
01993 709035  
www.ducroz.co.uk

Project: Highfields  
Reference: DC162  
Client: Micim LTD

Issued: 22/11/2023  
Status: Construction  
Scale: 1:50@A1

Plot 4 Elevations

05-104  
Revision: C1



General Notes

1. This drawing is to be read in conjunction with all relevant engineers and specialists drawings and specification. Any discovered discrepancies discovered between drawings are to be reported to DuCroZ architects.
2. Health and Safety - All specific drawings notes are to be read in conjunction with the project health and safety documentation.
3. Do not scale from this drawing in either paper or digital form. Use written dimensions only. All dimensions are in millimetres.
4. To check the drawing has been printed at the intended scale this line should be 50mm long at A1 or 25mm at A3



HF5 - East Elevation 1:50



HF5 - North Elevation 1:50





No. 17B Schwegler Swift Nest Box (Single Cavity)



Vivara Pro Build-in WoodStone Bat Box



HF5 - West Elevation 1:50

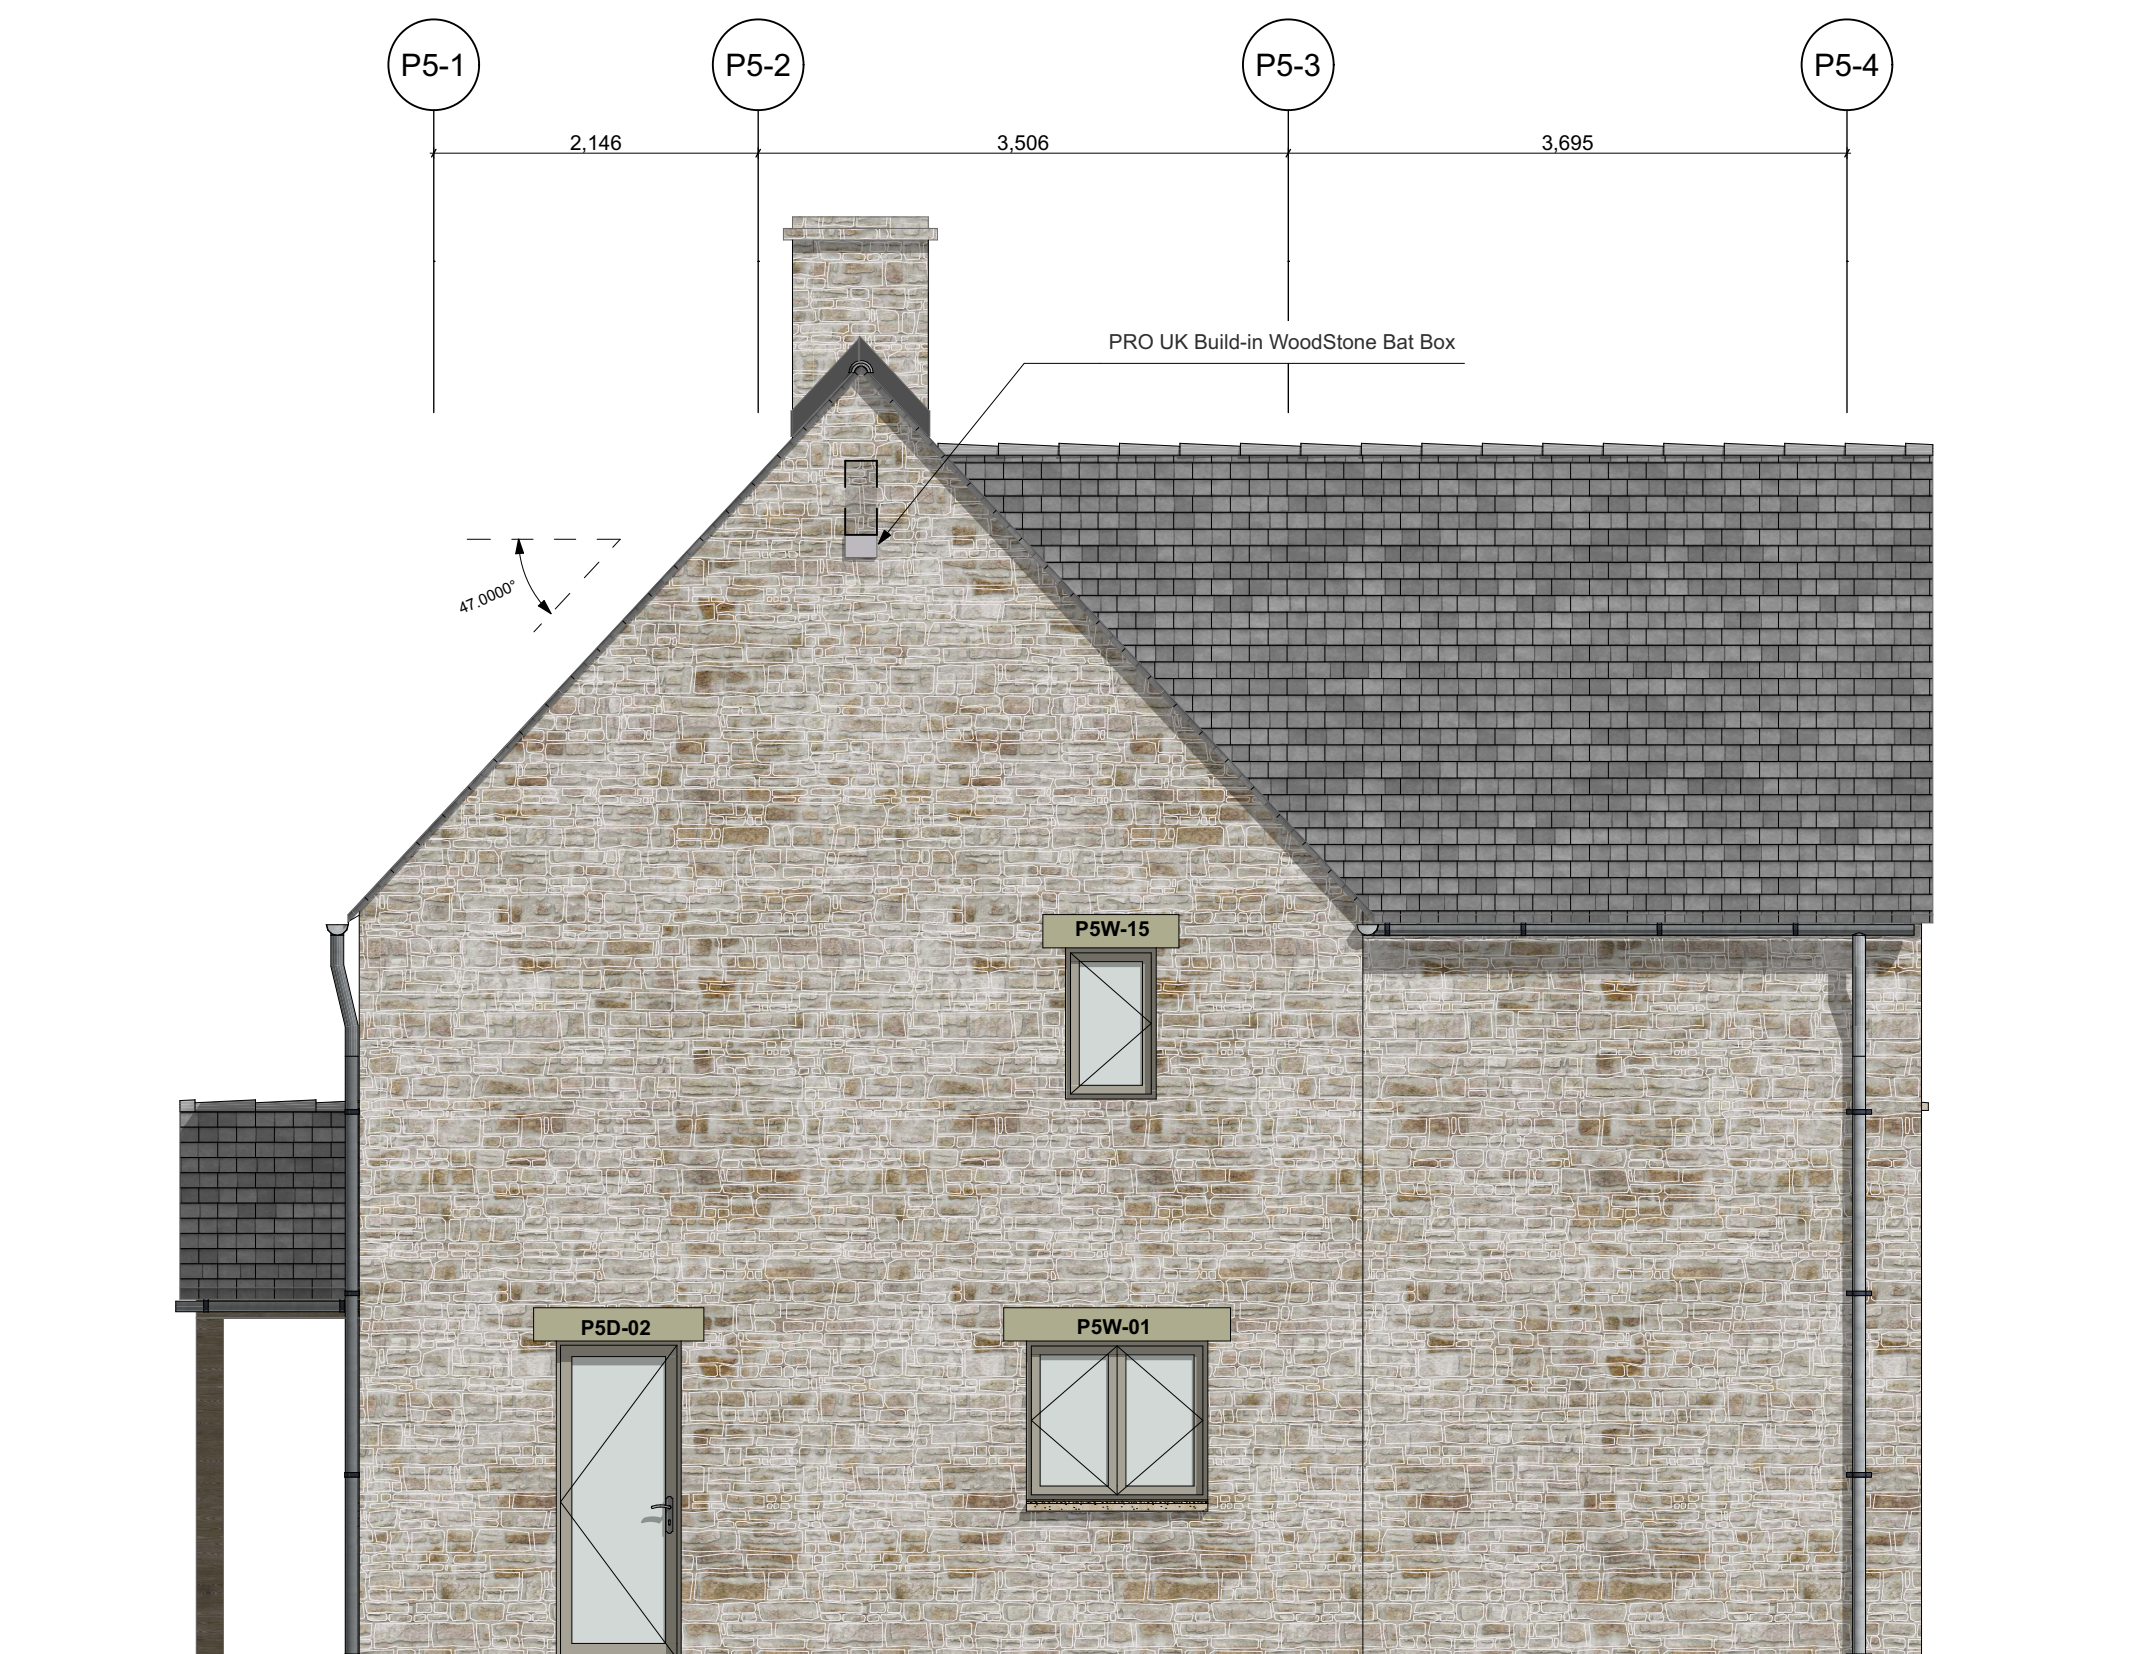 

HF5 - South Elevation 1:50

DuCroZ  
architects

C6  
New Yatt Business Park  
New Yatt  
Witney  
Oxfordshire  
OX29 6TJ  
01993 709035  
www.ducroz.co.uk

Project: Highfields  
Reference: DC162  
Client: Micim LTD

Issued: 22/11/2023  
Status: Construction  
Scale: 1:50@A1

Plot 5 Elevations

05-105  
Revision: C2