




Existing East Elevation

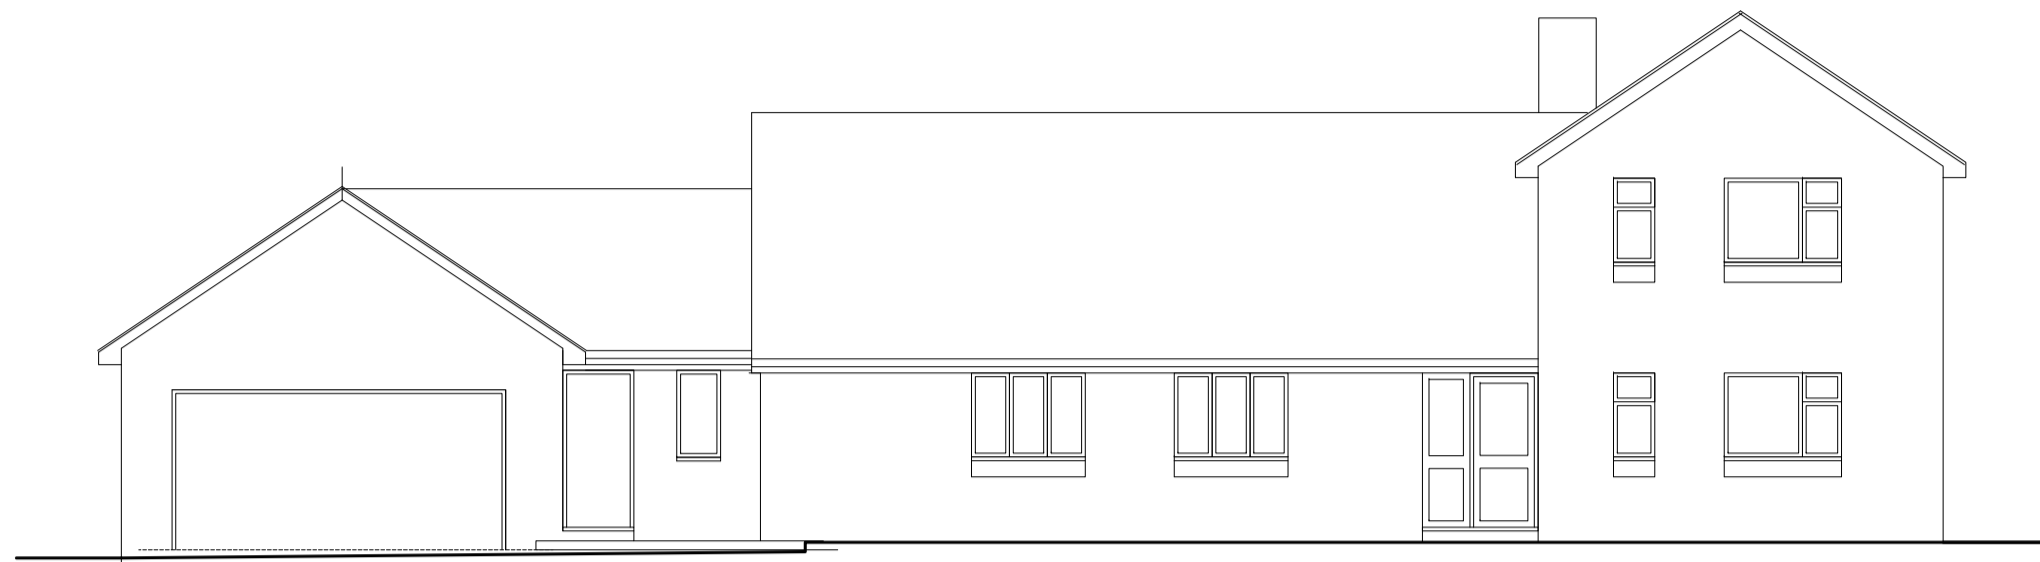


Existing North Elevation

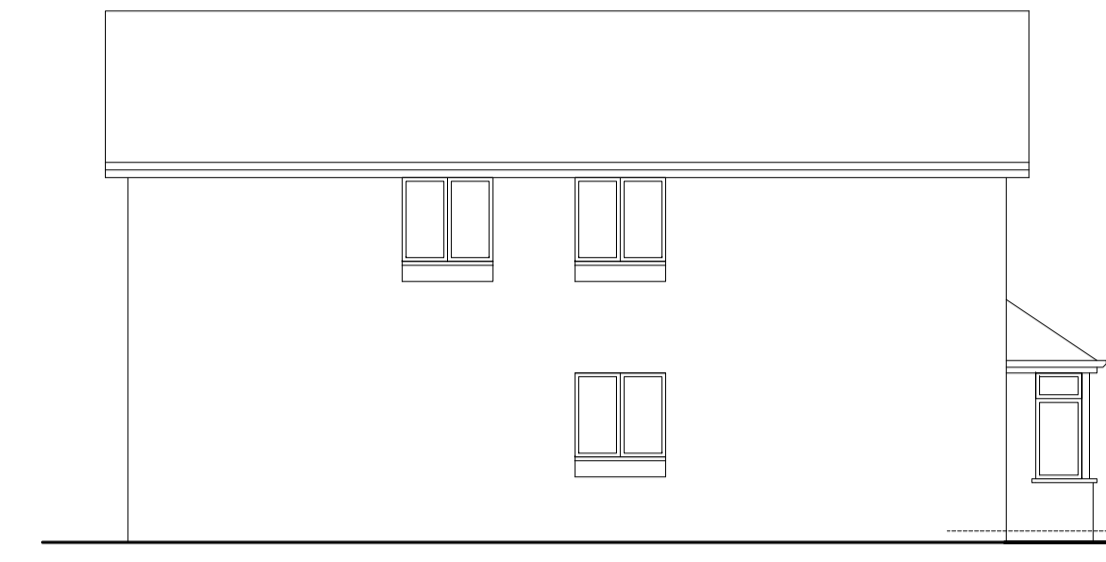


Existing West Elevation

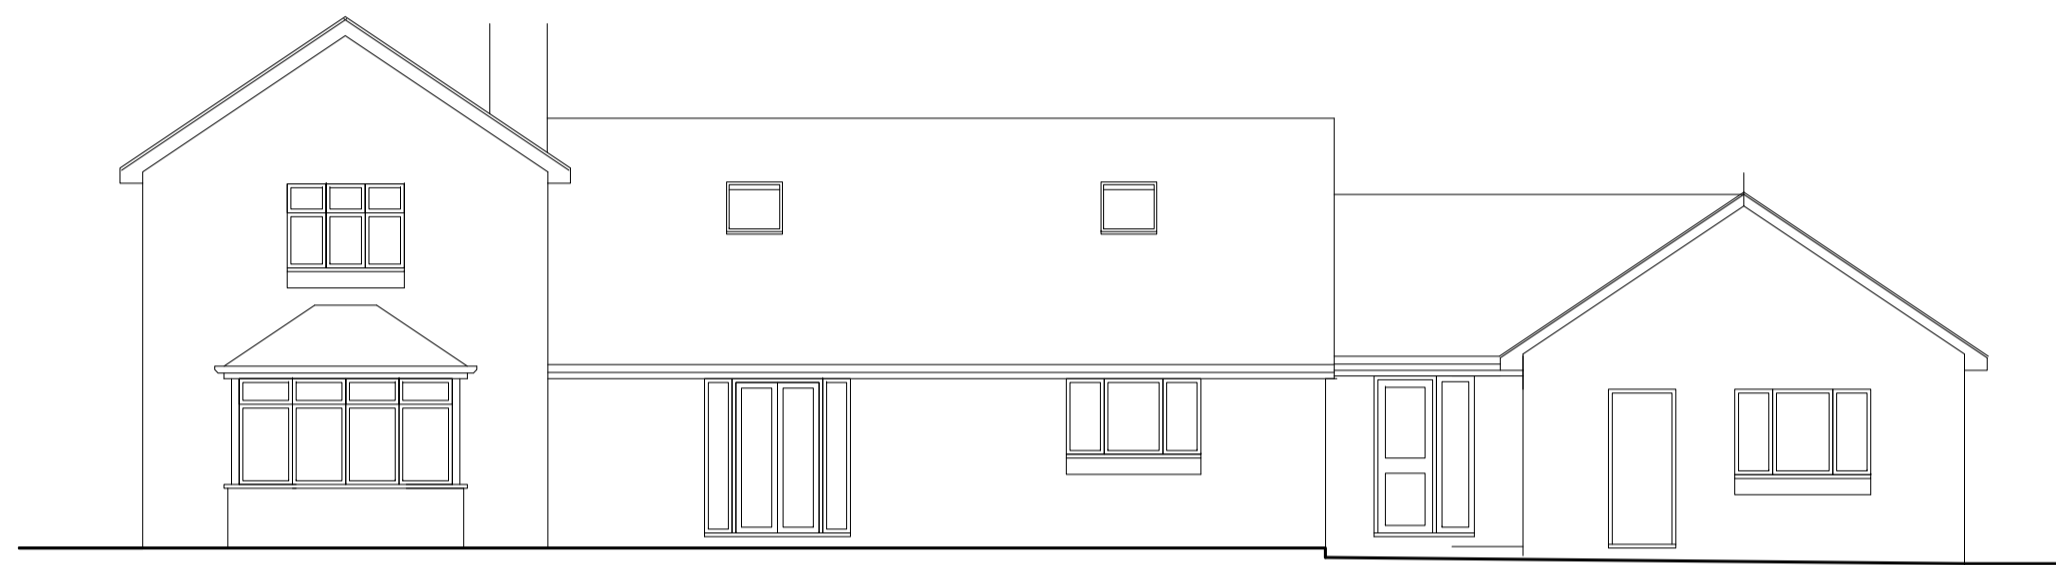


Existing South Elevation

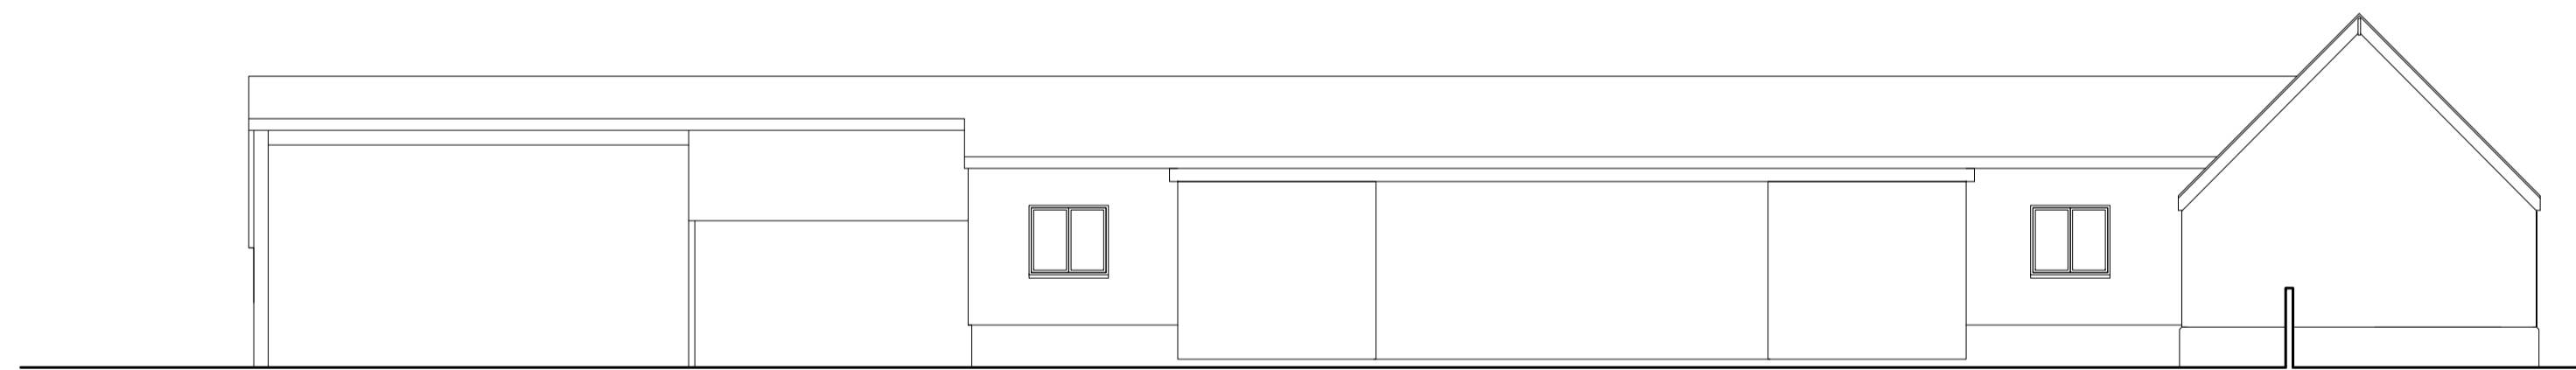


Existing North Elevation - Garage / Stables

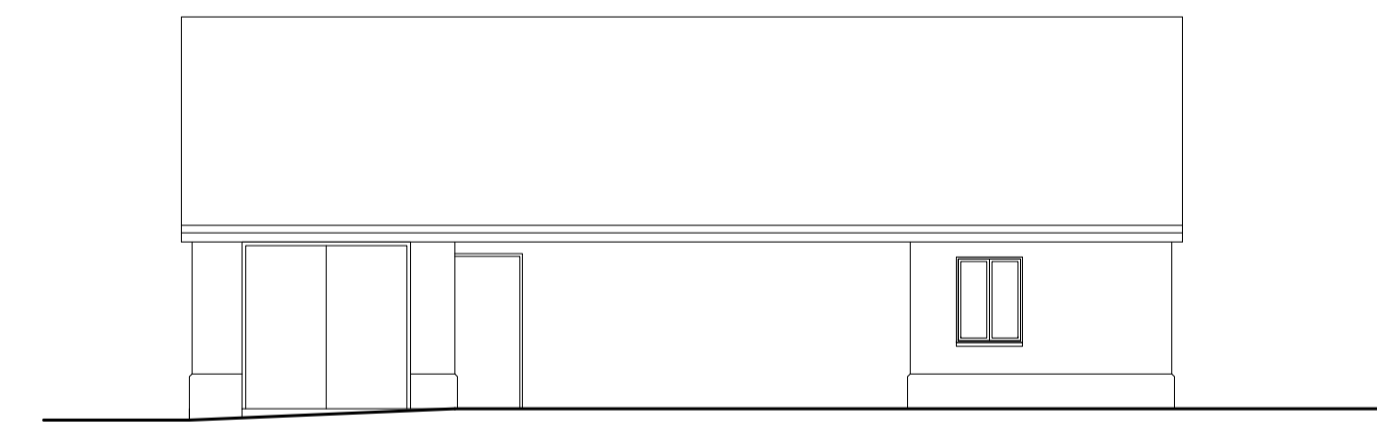

Existing East Elevation - Garage

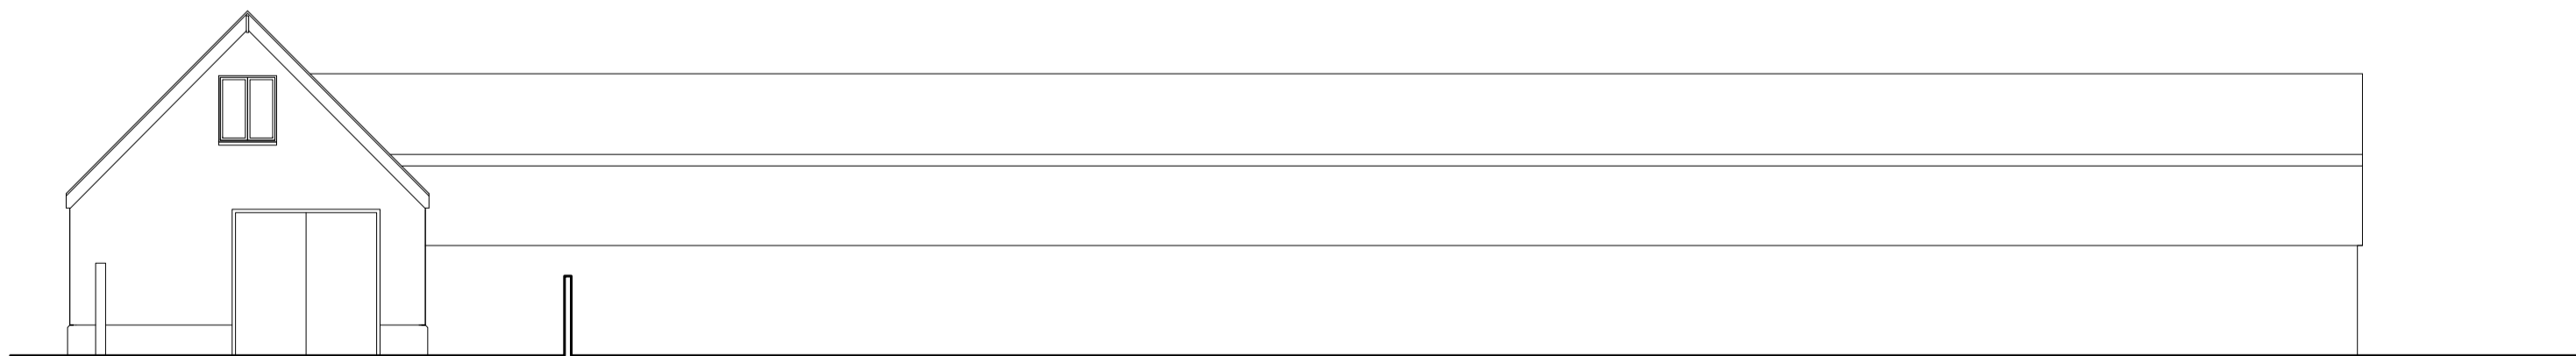

Existing South Elevation - Garage / Stables

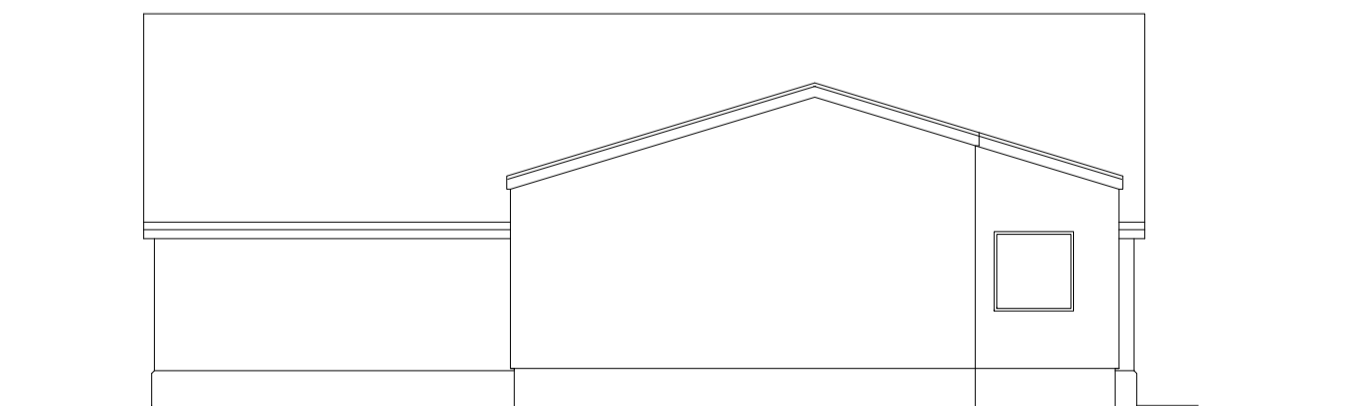

Existing West Elevation - Garage / Stables

		SCALE 1:100 @ A1	REVISION	HURST LODGE, KING LANE, OVER WALLOP, SO20 8JQ
		DATE 07/2023	-	SURVEY: ELEVATIONS
				7157 / S02