




EAST ELEVATION




NORTH ELEVATION



SOUTH ELEVATION

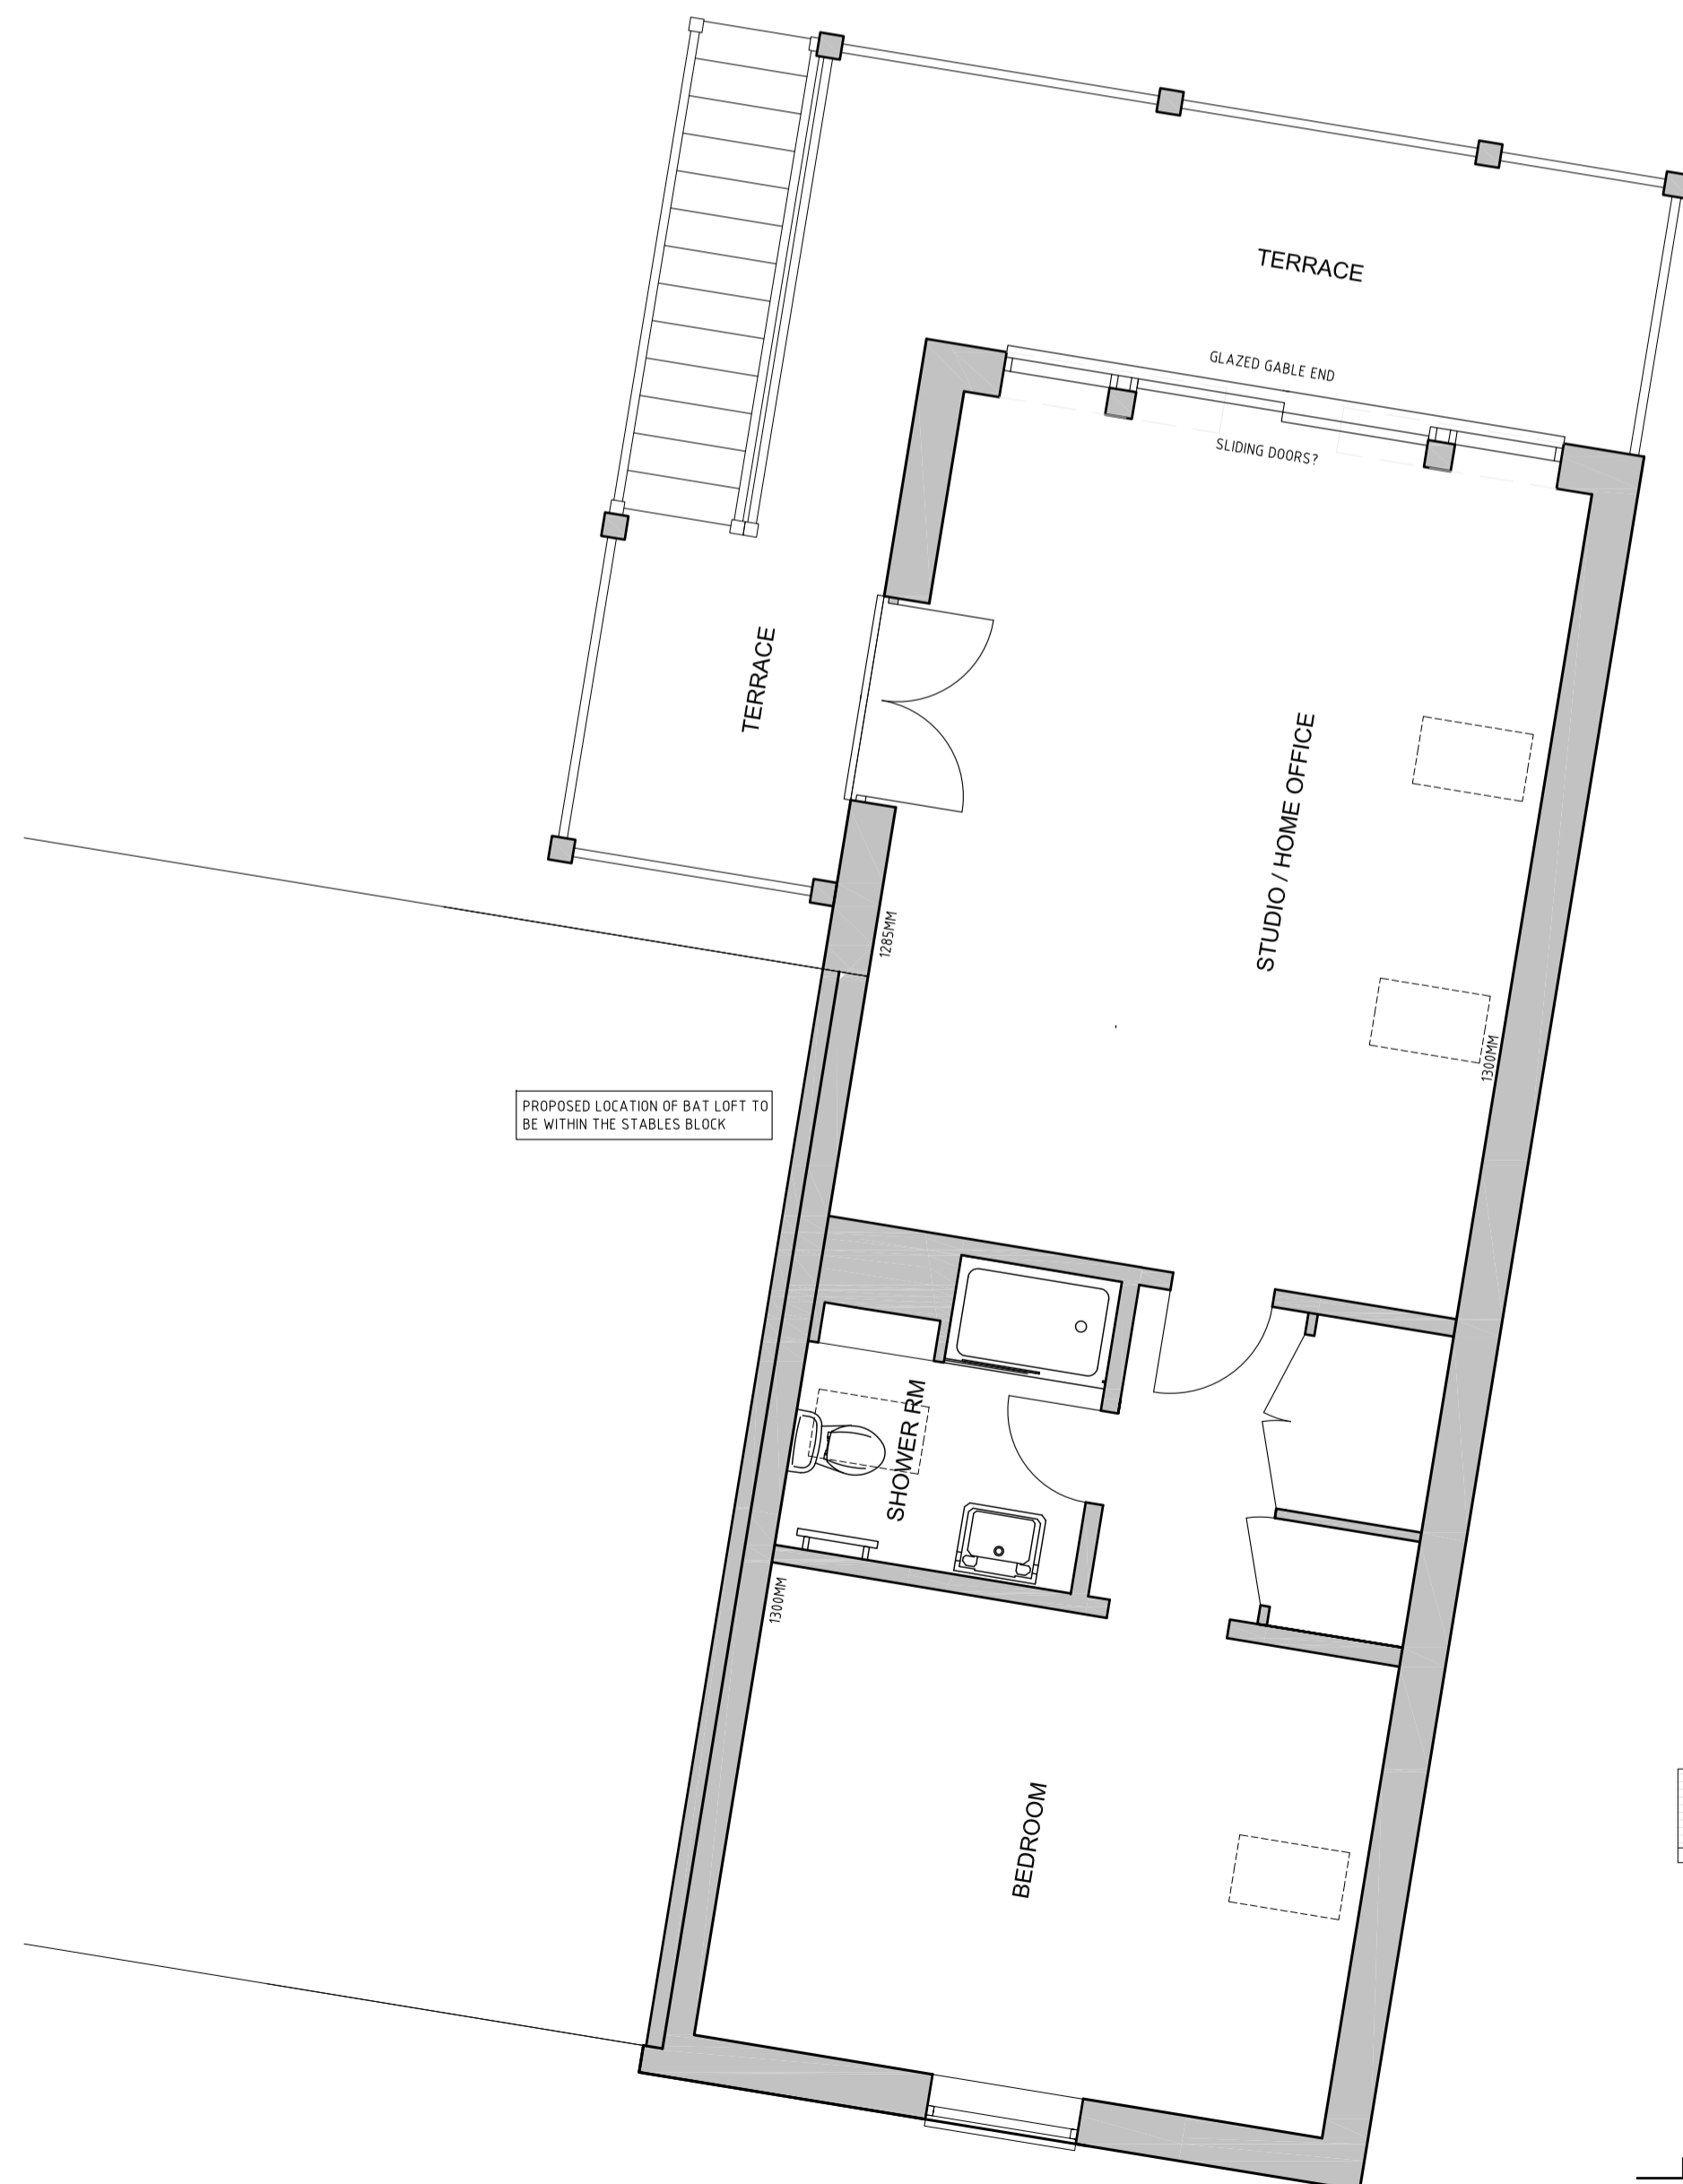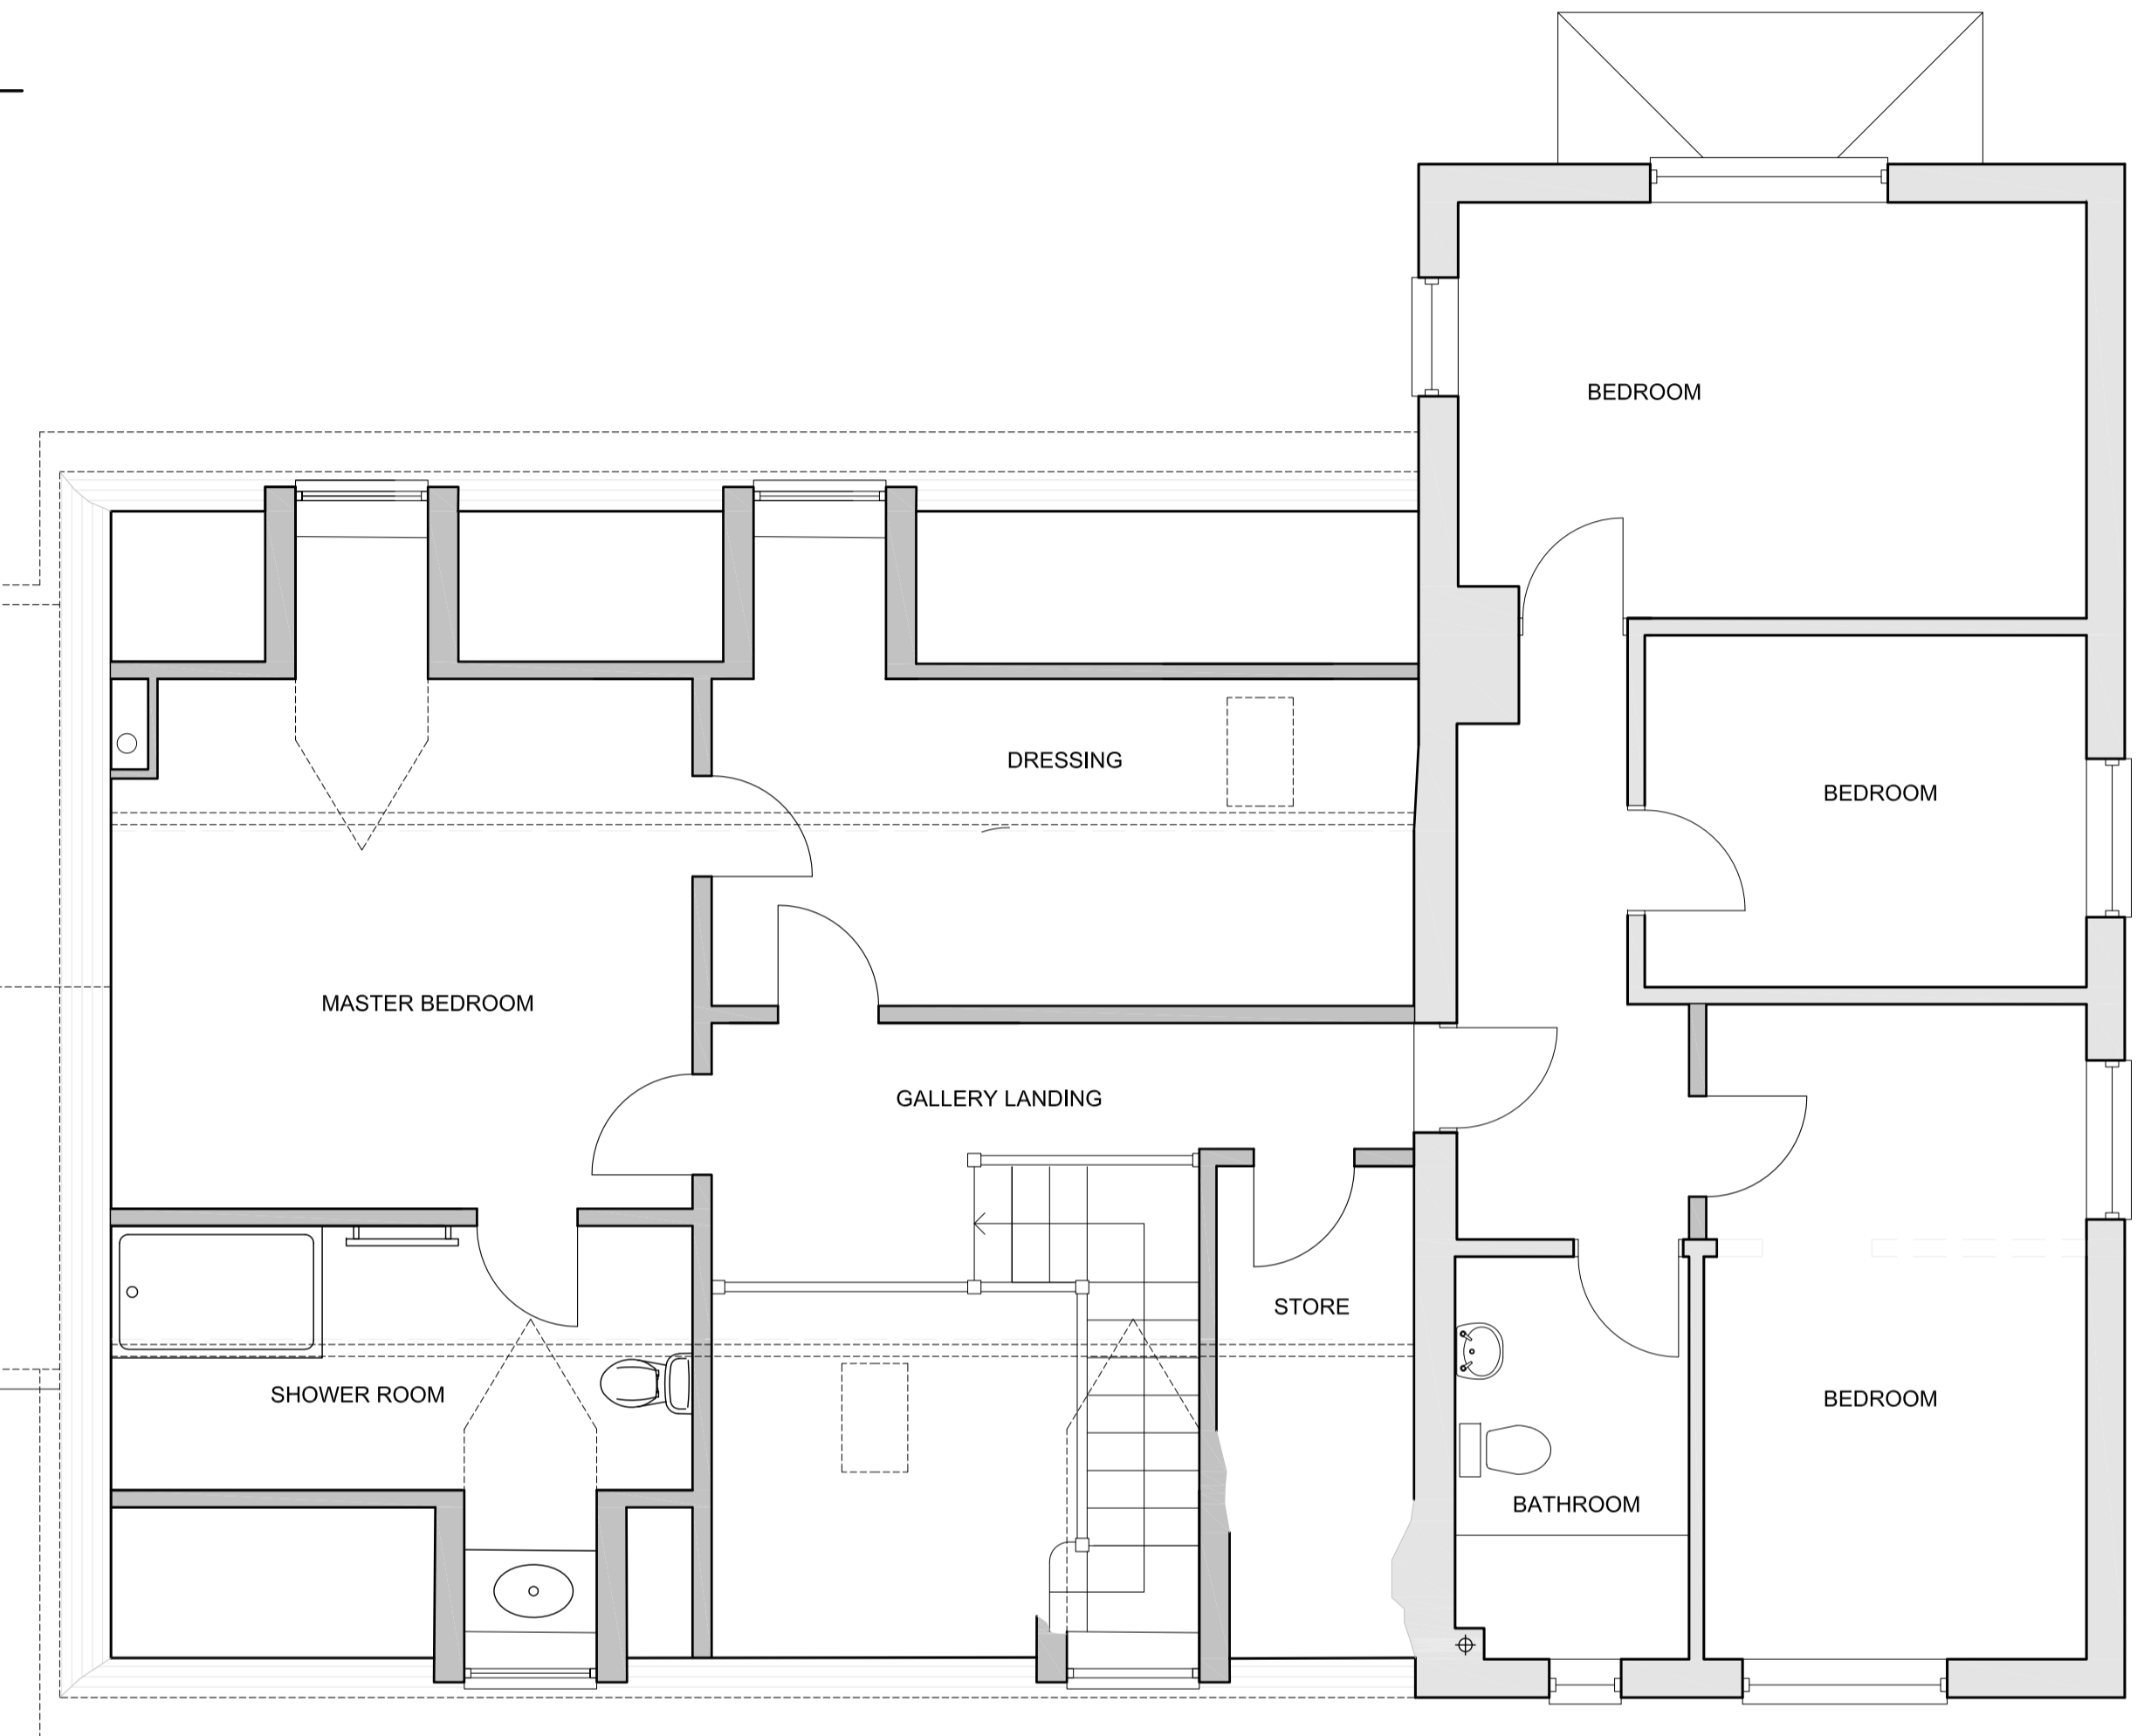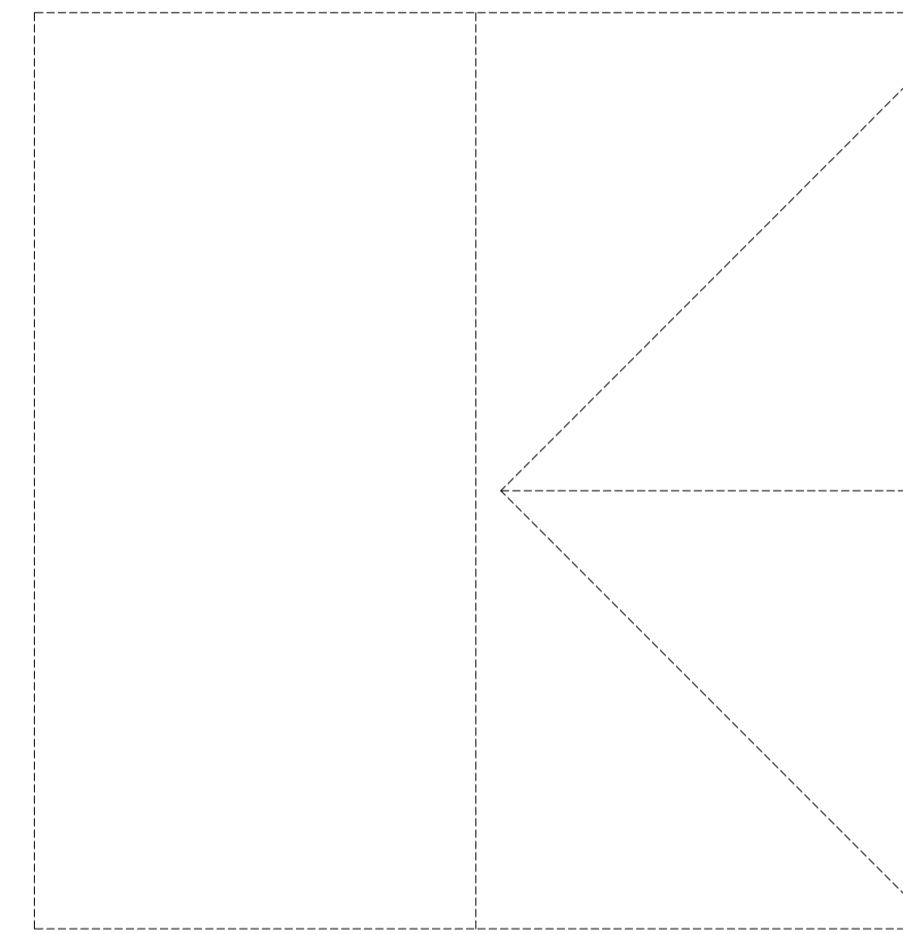


GARAGE: NORTH ELEVATION

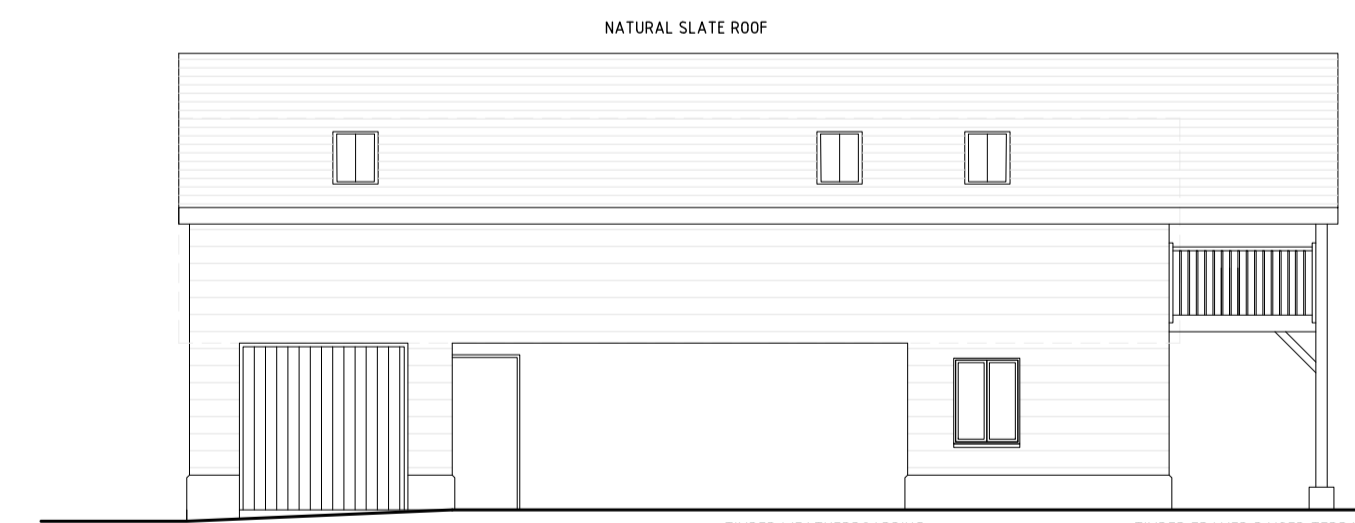

GARAGE: WEST ELEVATION



GARAGE: SOUTH ELEVATION

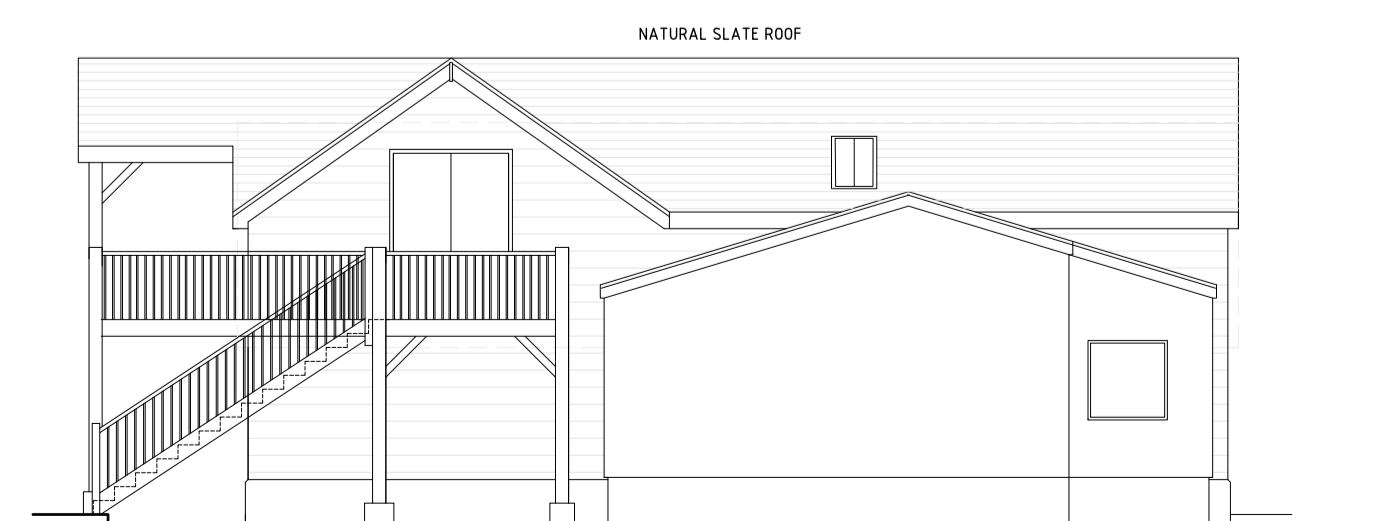

GARAGE: EAST ELEVATION

REVISION D, PLANNING APPLICATION	07.11.23	SCALE 1:50 @ A1	REVISION D	HURST LODGE, KING LANE, OVER WALLOP, SO20 6JQ	Charles Liddell Design TYSSIE HOUSE 19 LADY DOWN VIEW TISBURY SP3 6LL m: 07798 673827 e: cl@charlesliddell.co.uk website: www.charlesliddell.co.uk
		DATE 08/2023		PROPOSED FIRST FLOOR	