
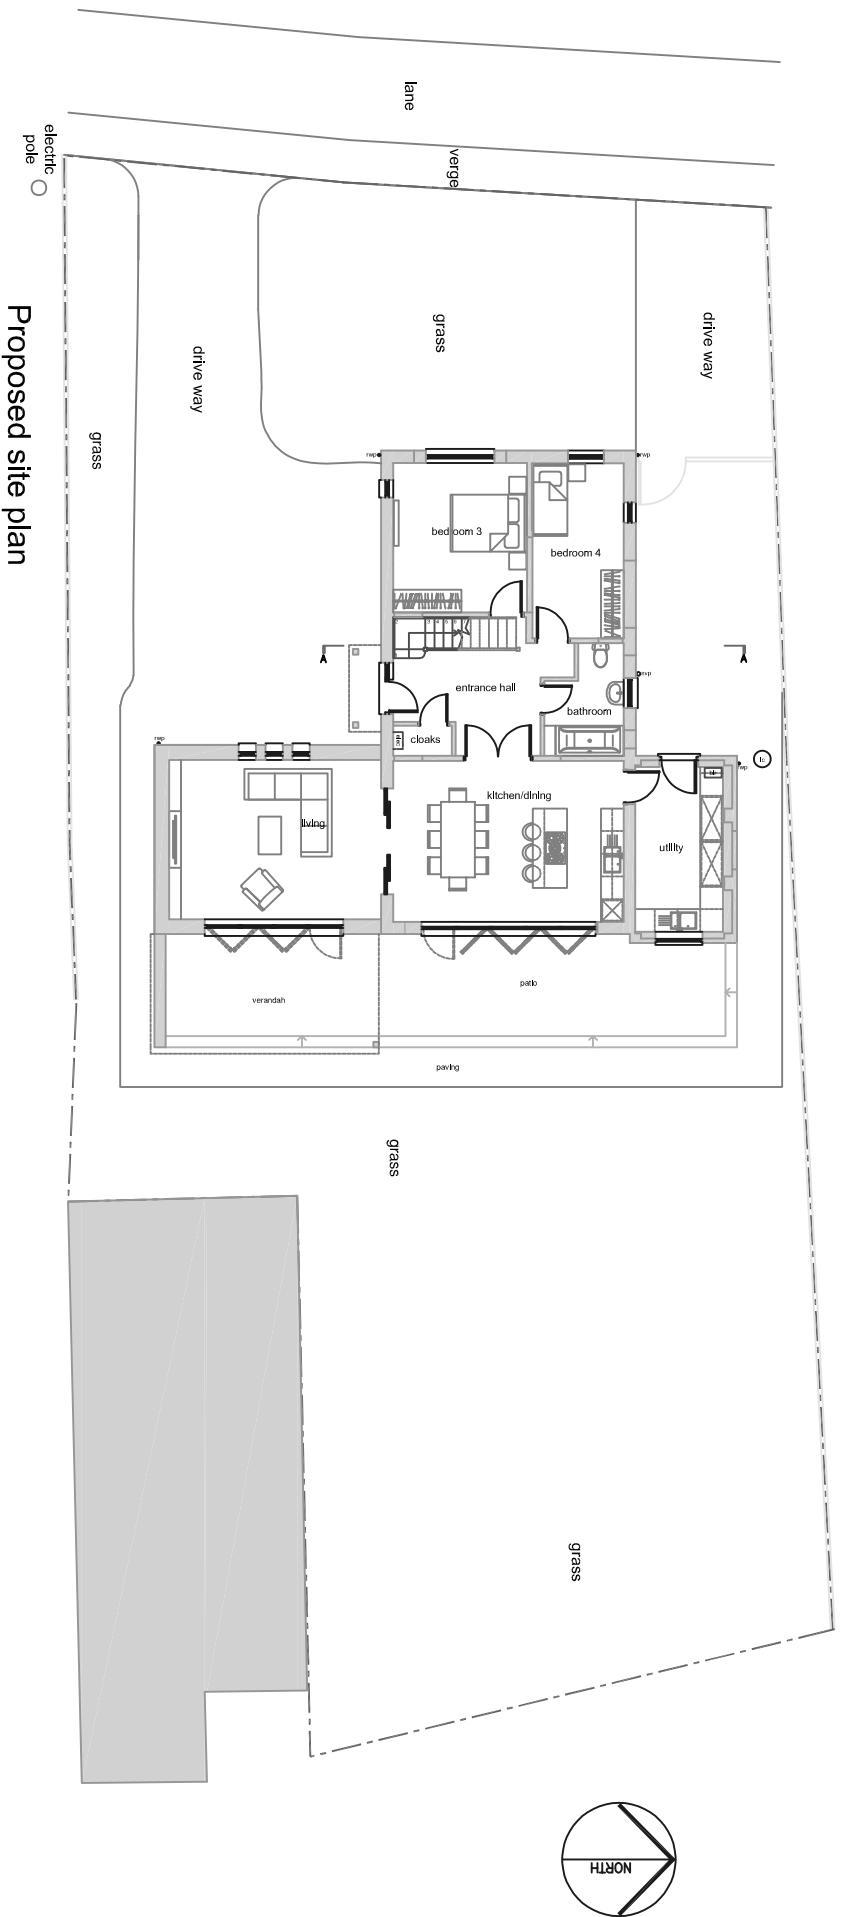


Fencing to frontage

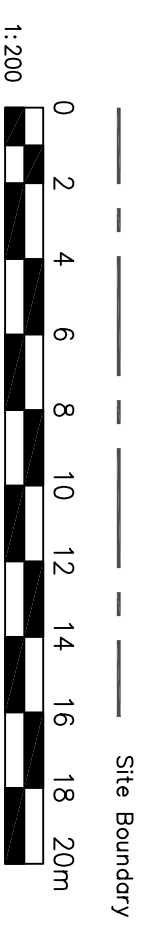

Proposed site plan

A:20.11.23.: Revised layout  
**Proposed loft conversion, side extension and internal alterations to:**  
 Brooklands  
 Golf Road  
 Mablethorpe  
 Lincolnshire  
 LN12 1LP

**Proposed site plan and fencing**  
 For Mr. & Mrs. Beresford



218 Burgh Road, Skegness  
 Lincolnshire PE25 2LQ. Tel: 07887 950292

Date	November 2023	Drawn by	LV
Scale	1:100, 1:200 @A3	Checked by	BK
Drawing no.	4622-9	Revision	A

DO NOT SCALE. ALL DIMENSIONS TO BE CHECKED ON SITE & DIMENSIONS MUST BE REPORTED. DETAILS ON THIS DRAWING ARE COPYRIGHT OF BELLA KING DESIGN LTD. THIS IS A CONFIDENTIAL DOCUMENT AND MUST NOT BE COPIED, USED OR DIVULGED IN ANY WAY WITHOUT PRIOR WRITTEN CONSENT.