


Roof plan as existing

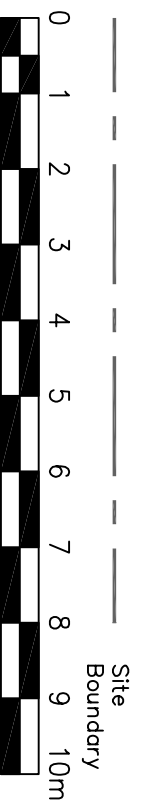

Proposed loft conversion, side extension and internal alterations to:
 Brooklands
 Golf Road
 Mablethorpe
 Lincolnshire
 LN12 1LP

Existing ground floor and roof plan
 For Mr. & Mrs. Beresford



218 Burgh Road, Skegness

Lincolnshire PE25 2LQ. Tel: 07887 950292

Date: November 2023

Scale: 1:100 @A3

Drawing no. 4622-2

Drawn by: LV

Checked by: BK

Handed in: .

DO NOT SCALE. ALL DIMENSIONS TO BE CHECKED ON SITE & DIMENSIONS MUST BE REPORTED. DETAILS ON THIS DRAWING ARE COPYRIGHT OF BELLA KING DESIGN LTD. THIS IS A CONFIDENTIAL DOCUMENT AND MUST NOT BE COPIED, USED OR DIVULGED IN ANY WAY WITHOUT PRIOR WRITTEN CONSENT.