


Verandah/patio plan as proposed

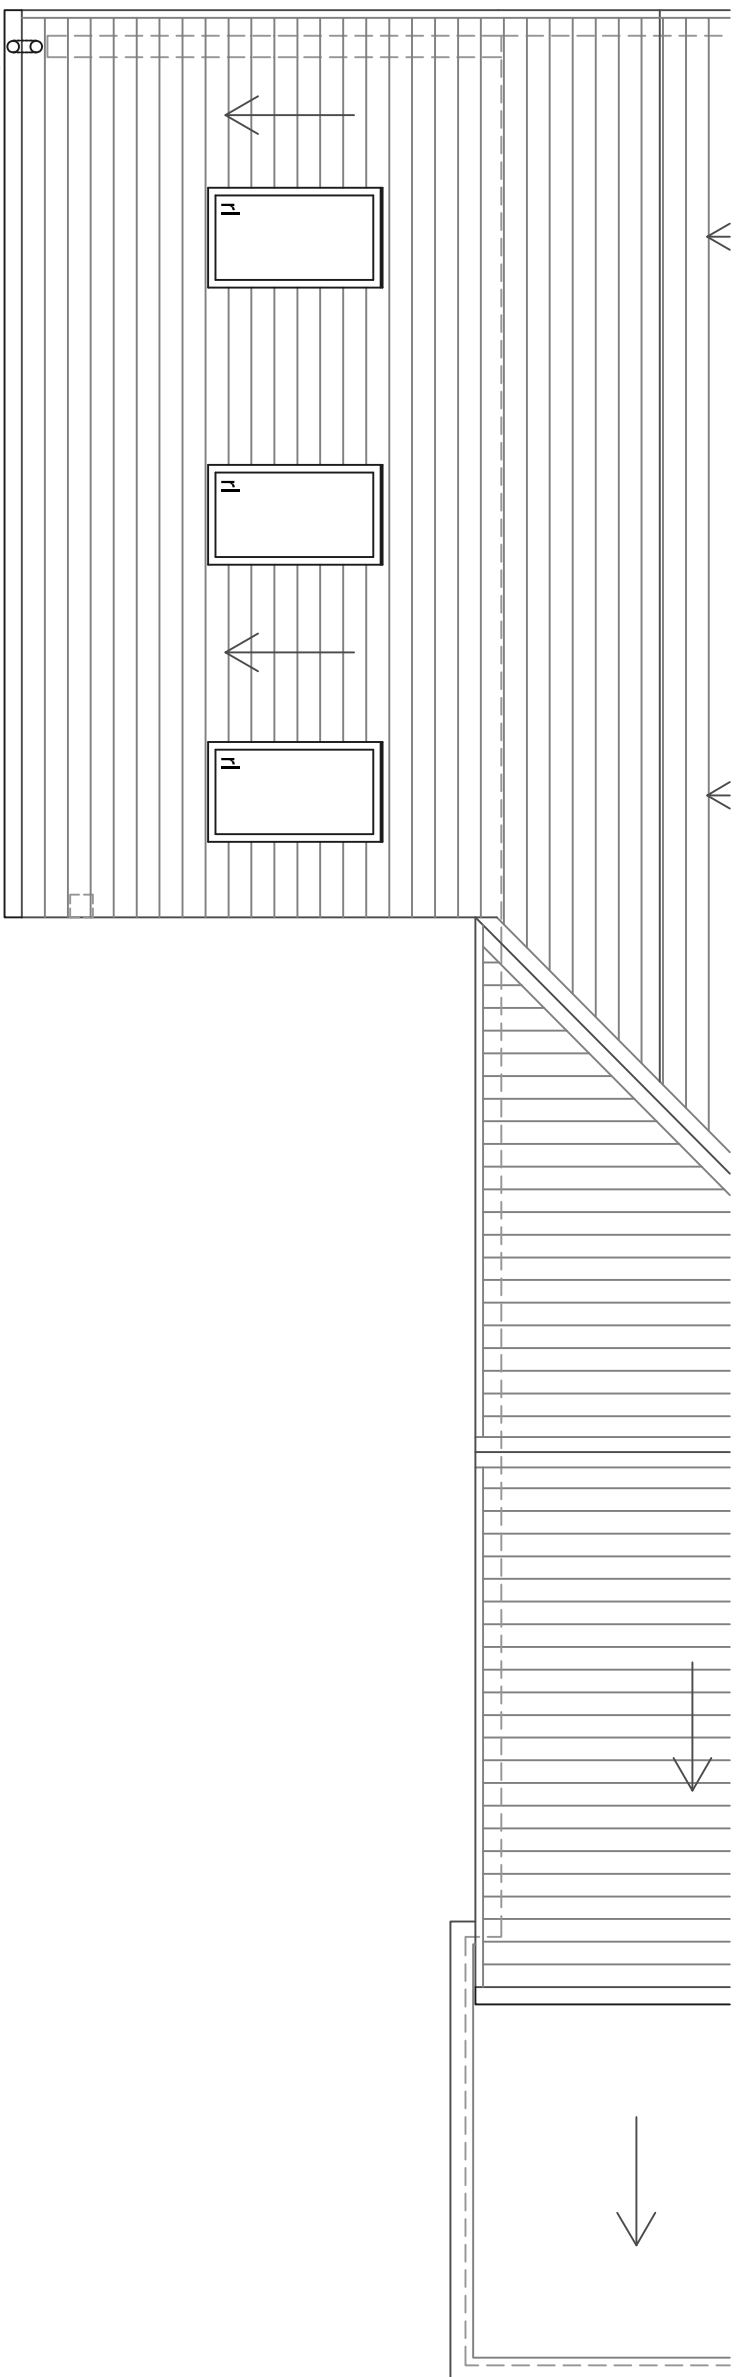

Verandah/patio roof plan as proposed

Proposed loft conversion, side extension and internal alterations to:
 Brooklands
 Golf Road
 Mablethorpe
 Lincolnshire
 LN12 1LP

Verandah plan & roof plan as proposed
 For Mr. & Mrs. Beresford



218 Burgh Road, Skegness

Lincolnshire PE25 2LQ. Tel: 07887 950292

Date: November 2023

Scale: 1:50 @A3

Drawing no. 4622-13

4622-13

DO NOT SCALE. ALL DIMENSIONS TO BE CHECKED ON SITE & DIMENSIONS MUST BE REPORTED.
 DETAILS ON THIS DRAWING ARE COPYRIGHT OF BELLA KING DESIGN LTD. THIS IS A CONFIDENTIAL DOCUMENT AND MUST NOT BE COPIED, USED OR DIVULGED IN ANY WAY WITHOUT PRIOR WRITTEN CONSENT.