


FLOOR PLAN

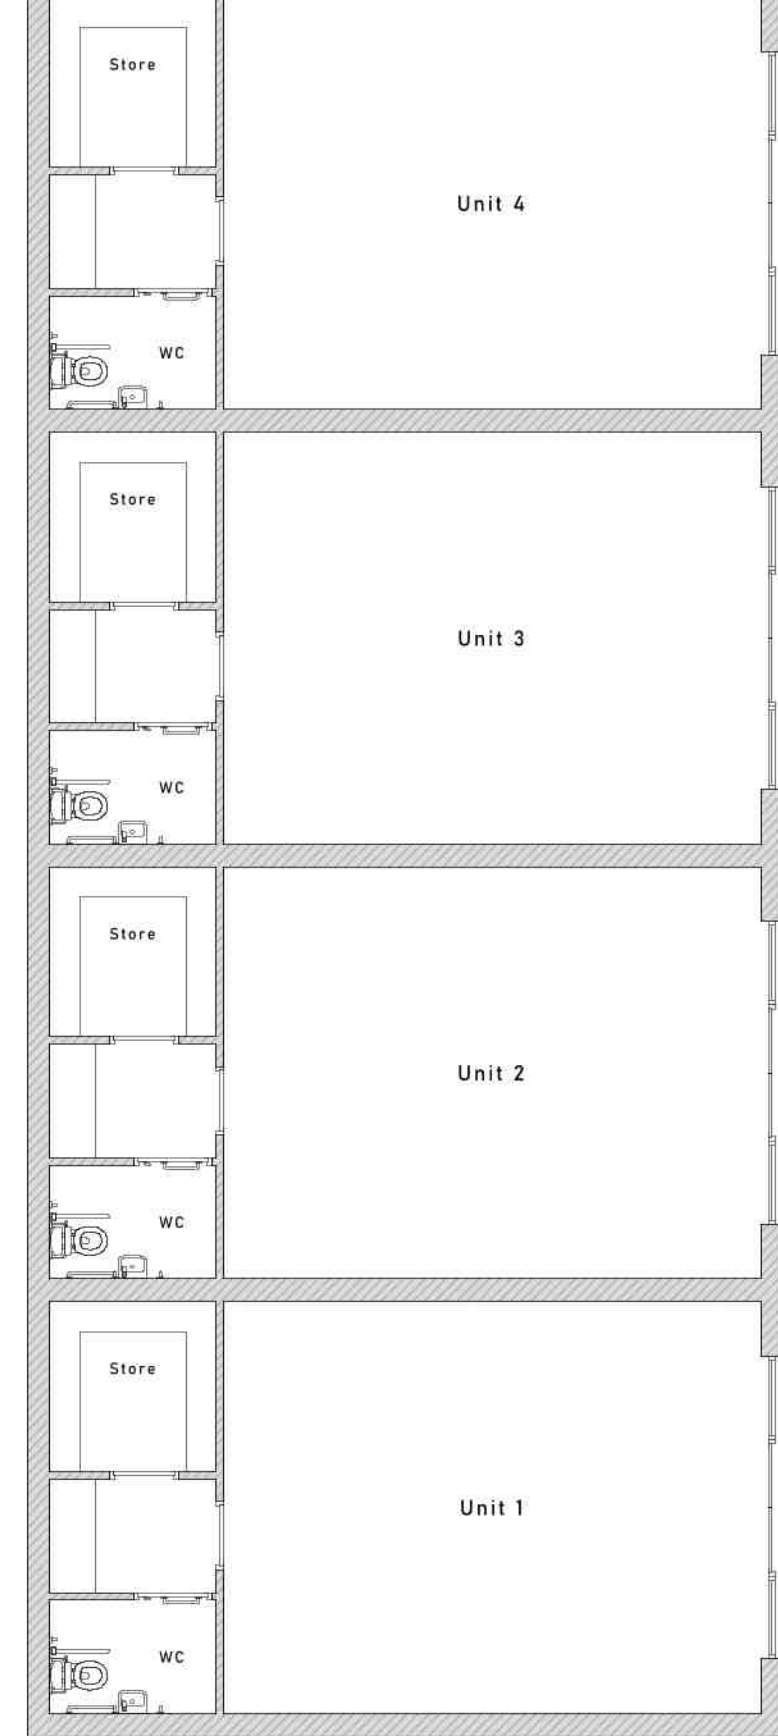


WESTERN ELEVATION



EASTERN ELEVATION



SOUTHERN ELEVATION

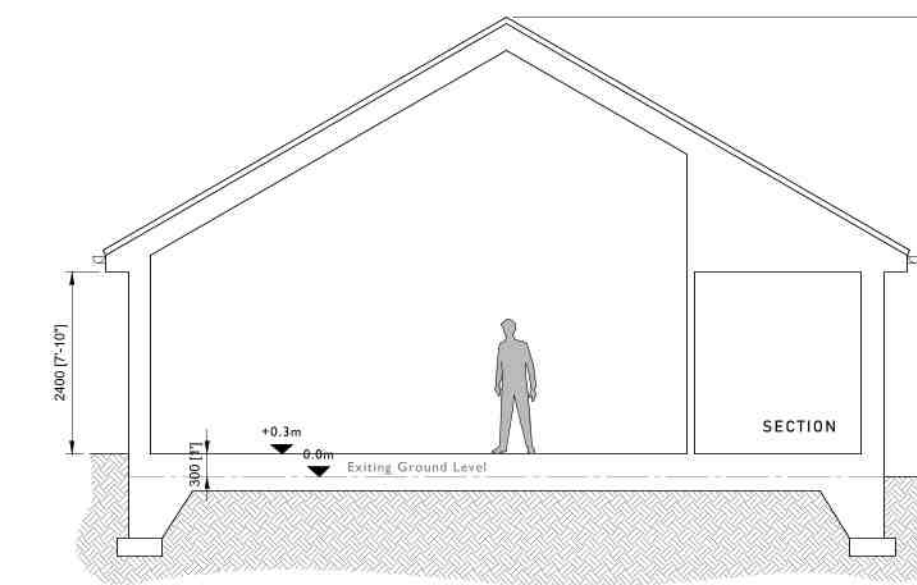

SECTION



NORTHERN ELEVATION



ANDREW CLOVER  
PLANNING AND DESIGN

T: 01507 307485

mail@andrewcloverplanninganddesign.co.uk

www.andrewcloverplanninganddesign.co.uk

Project	Regeneration of The Elms Golf Centre	
Location	Croft Bank, Wainfleet	
Drawing Title	Proposed Retail Units	
Status	Planning	
Date	03.12.2023	
Scale	1:100 @ A1	
Drawing No.	47723-107	Rev

This drawing is for illustrative purposes and for planning approval only. It should not be used for construction and therefore risk identification under the Construction (Design & Management) Regulations has not been carried out.

This drawing is the property of Andrew Clover Planning and Design Ltd and must not be reproduced without prior written consent.  
Do not scale from this drawing, use printed dimensions only.