


© copyright 2019  
 This drawing and the copyrights and patents therein are the designer's property and may not be used or reproduced - only under contract.

ALL DIMENSIONS TO BE CHECKED ON SITE.  
 DO NOT SCALE FROM THIS DRAWING EXCEPT FOR THE PURPOSES OF LOCAL AUTHORITY PLANNING

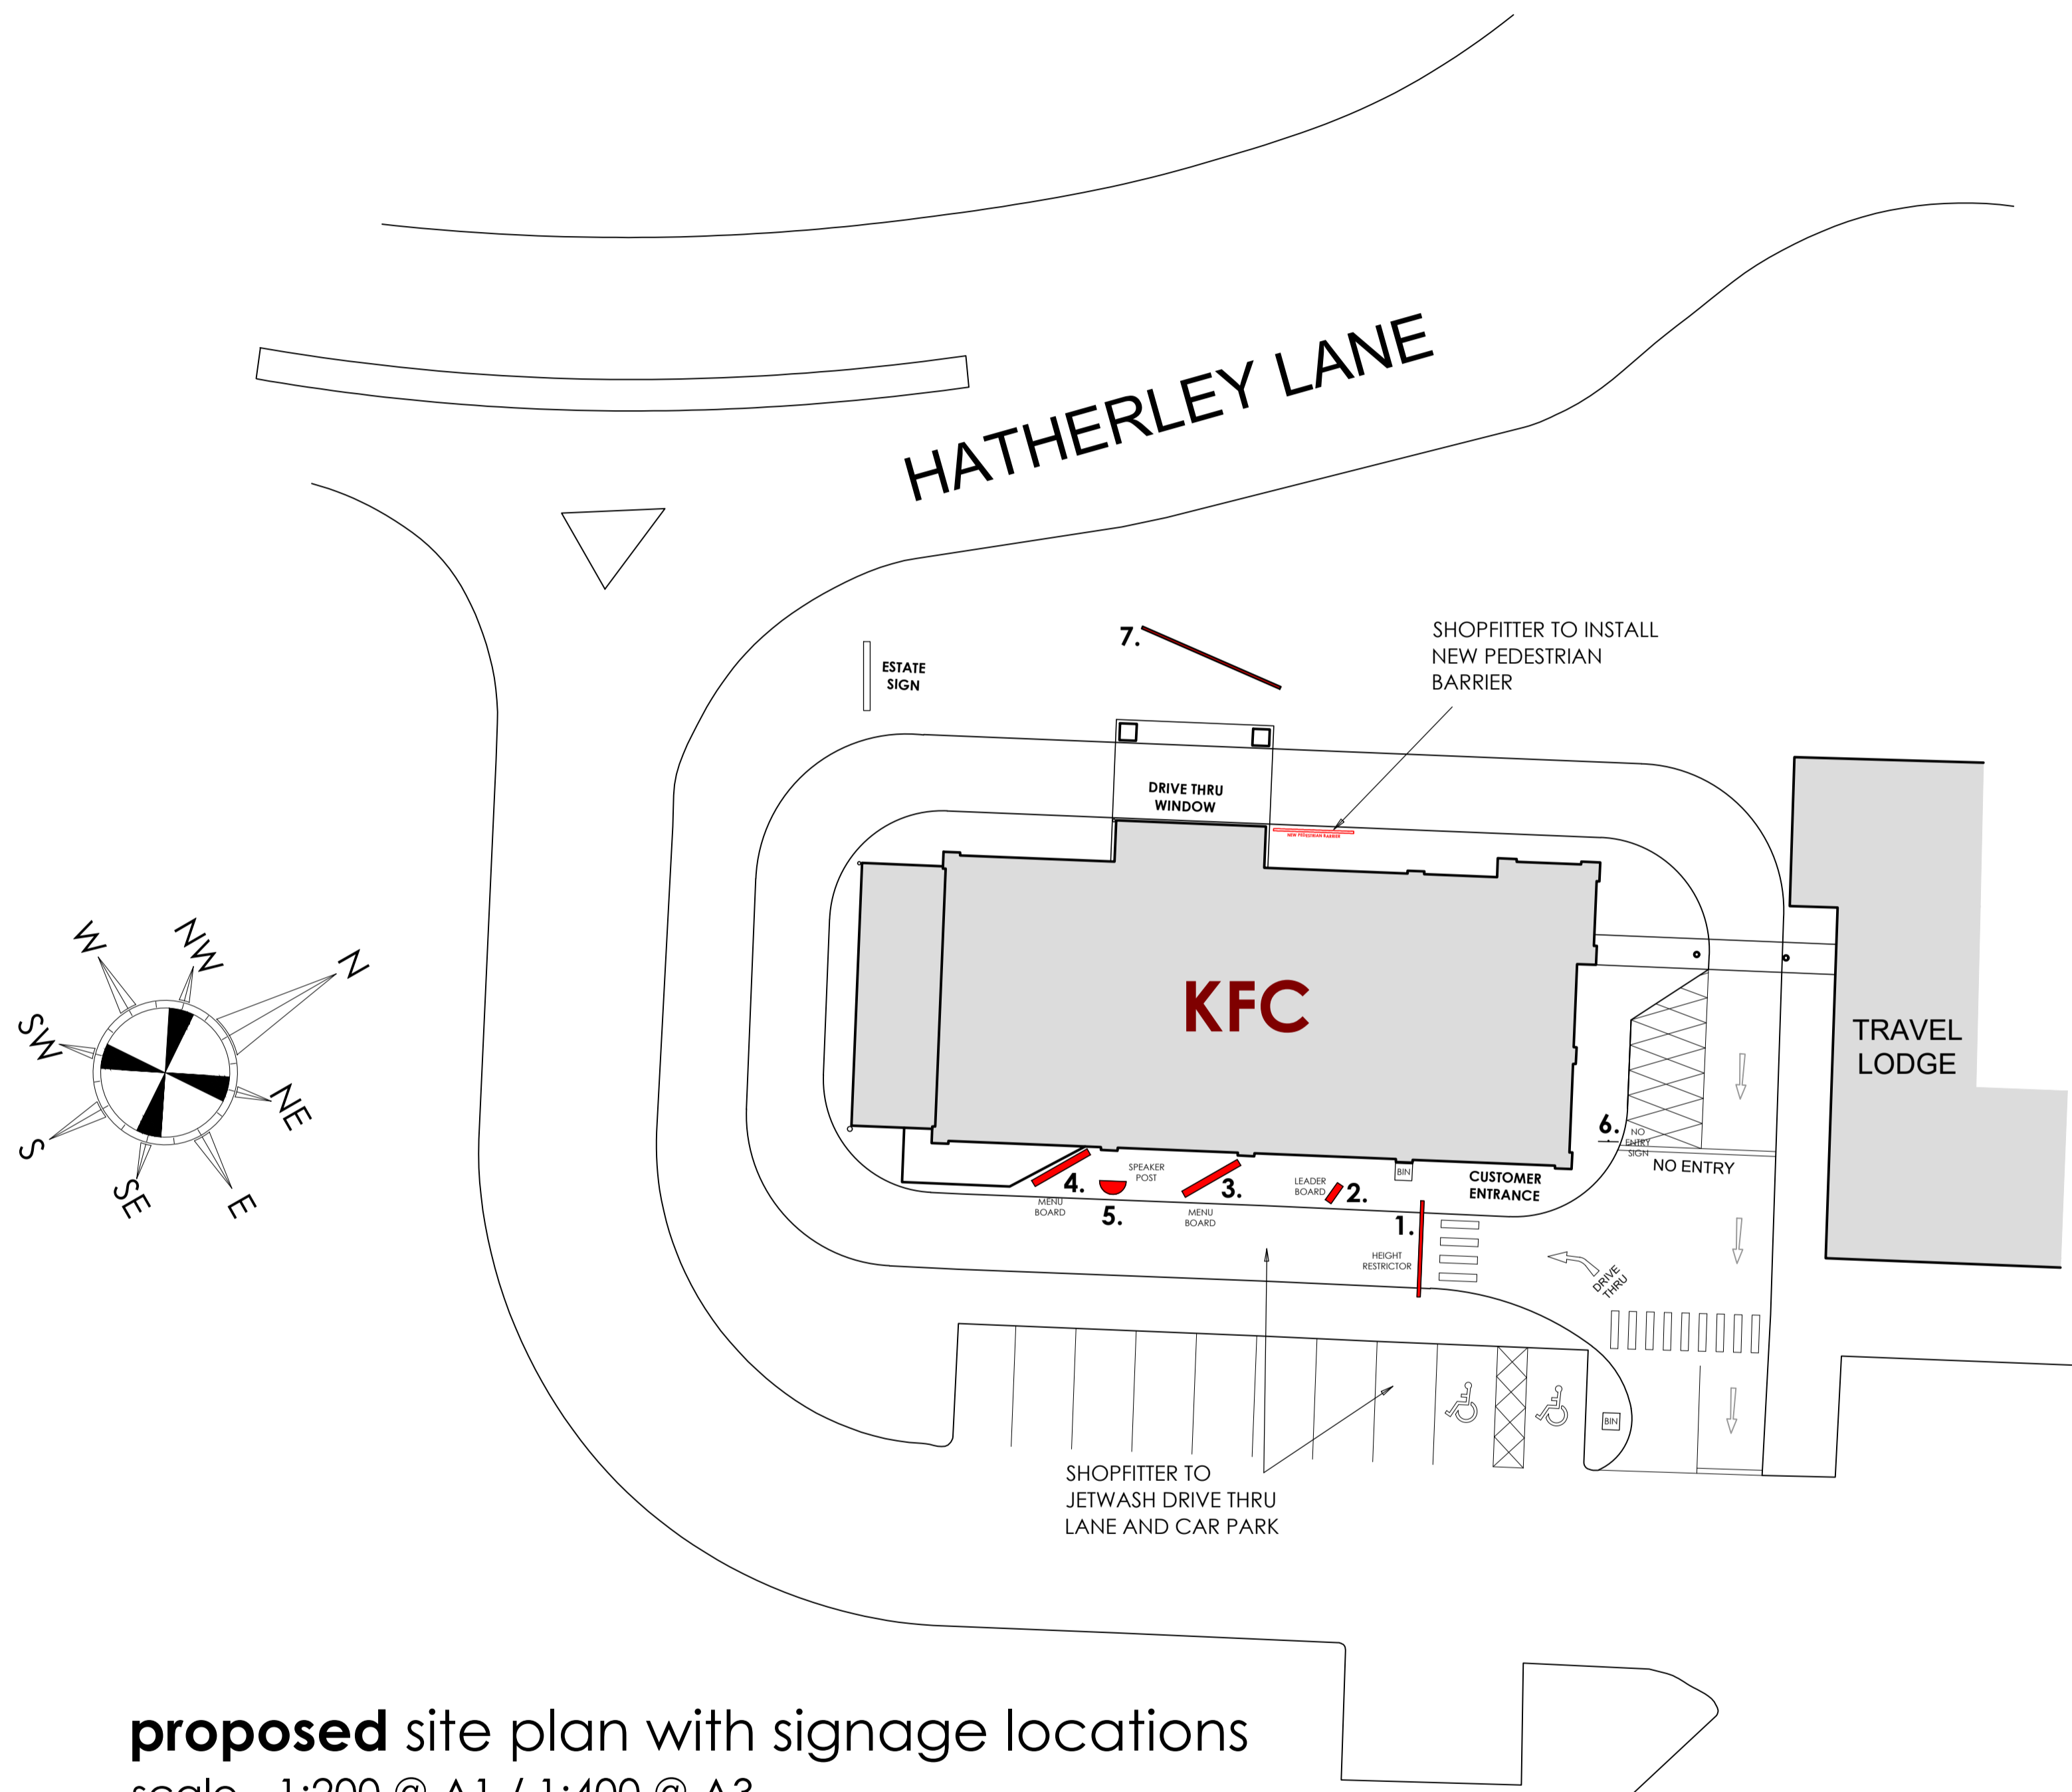

**proposed** site plan with signage locations  
 scale - 1:200 @ A1 / 1:400 @ A3

PROPOSED EXTERNAL SIGNAGE SCHEDULE		
sign no.	signage image (not to scale)	description
1.		Existing height restrictor to be retained. Frame to be sprayed red RAL 3020. Signage panel to be replaced with new to suit latest k4 spec.
2.		New digital leader board by Acrelec. Shopfitter to allow for new power & data ducts & cables - see separate detail. Client to order screen direct.
3,4.		New digital menu board by Acrelec. Shopfitter to allow for new power & data ducts & cables - see separate detail. Client to order screen direct.
5.		Existing speaker ordering post to be retained and re-sprayed red ral 3020.
6.		Spray existing post grey RAL 7022 and retain existing sign.
7.		Existing banner frame to be retained and re-sprayed black RAL 9005.

rev	date	description
C	04-12-23	Updated to suit KFC comments: height restrictor panel updated to latest spec; pole on no entry sign sprayed grey RAL 7022; banner frame to be sprayed black RAL 9005.
B	11-10-23	2nd leader swapped for 2nd menu as requested by KFC
A	10-10-23	New leader boards

**Frank Belshaw**  
 Building Surveyors Limited

wheatley springs barn, wheatley lane road, barrowford, nelson, lancashire. BB9 6QS.  
 tel no. (01282) 699668, fax no. (01282) 602447.



**IMAGE ENHANCEMENT**

store address  
 GOLDEN VALLEY  
 HATHERLEY LANE  
 CHELTENHAM  
 GL51 6TA  
 client: NNA Ltd

drawing title  
**PROPOSED**  
 SITE SIGNAGE PLAN

drawn by	checked	date
JL	----	18/09/23
store no.	scale	
064/06	1:200 @ A1	

Drawing no.	FB ref.	revision
6406/2023/P121	2023/90	C