



Do not scale from this drawing. Only figured dimensions are to be taken from this drawing. The contractor must verify all dimensions on site before commencing any work or shop drawings. If this drawing exceeds the quantities taken in any way, POD NEWCASTLE LTD is to be informed before the work is initiated. Ordnance Survey information is used on POD NEWCASTLE LTD drawings. POD NEWCASTLE LTD is not responsible for the accuracy of dimensions relating to any Ordnance Survey data, or beyond the boundary of the inserted topographic survey data. Work within The Construction (Design and Management) Regulations 2015 is not to start until a Health and Safety Plan has been produced. COPYRIGHT © POD NEWCASTLE LTD. This drawing is Copyright and must not be reproduced in any format or media without written consent of POD NEWCASTLE LTD.


REV	BY	DATE	NOTE
X	XX	XX/XX/XX	NOTE

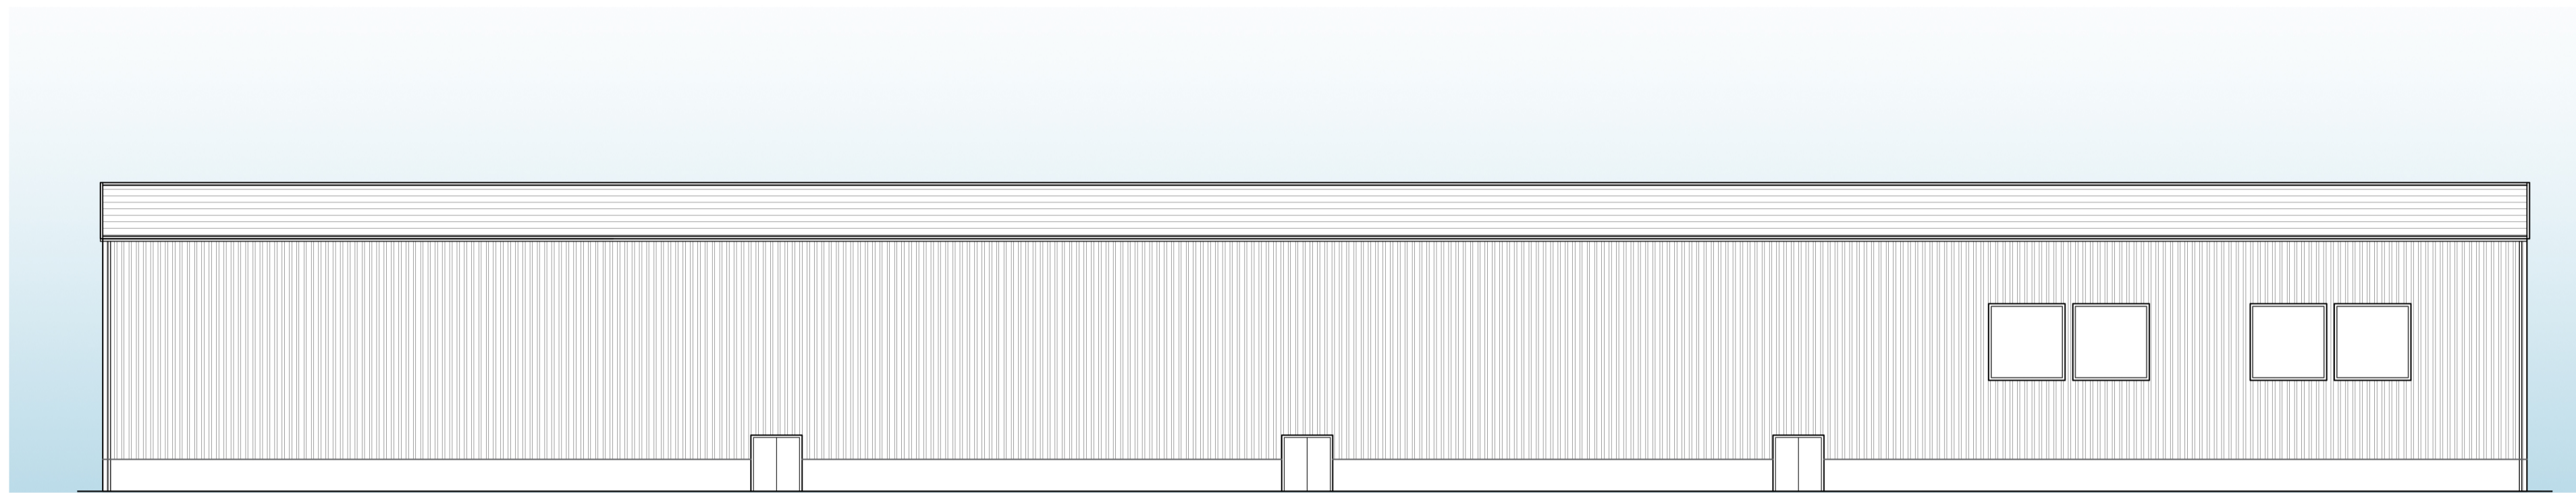


South Elevation

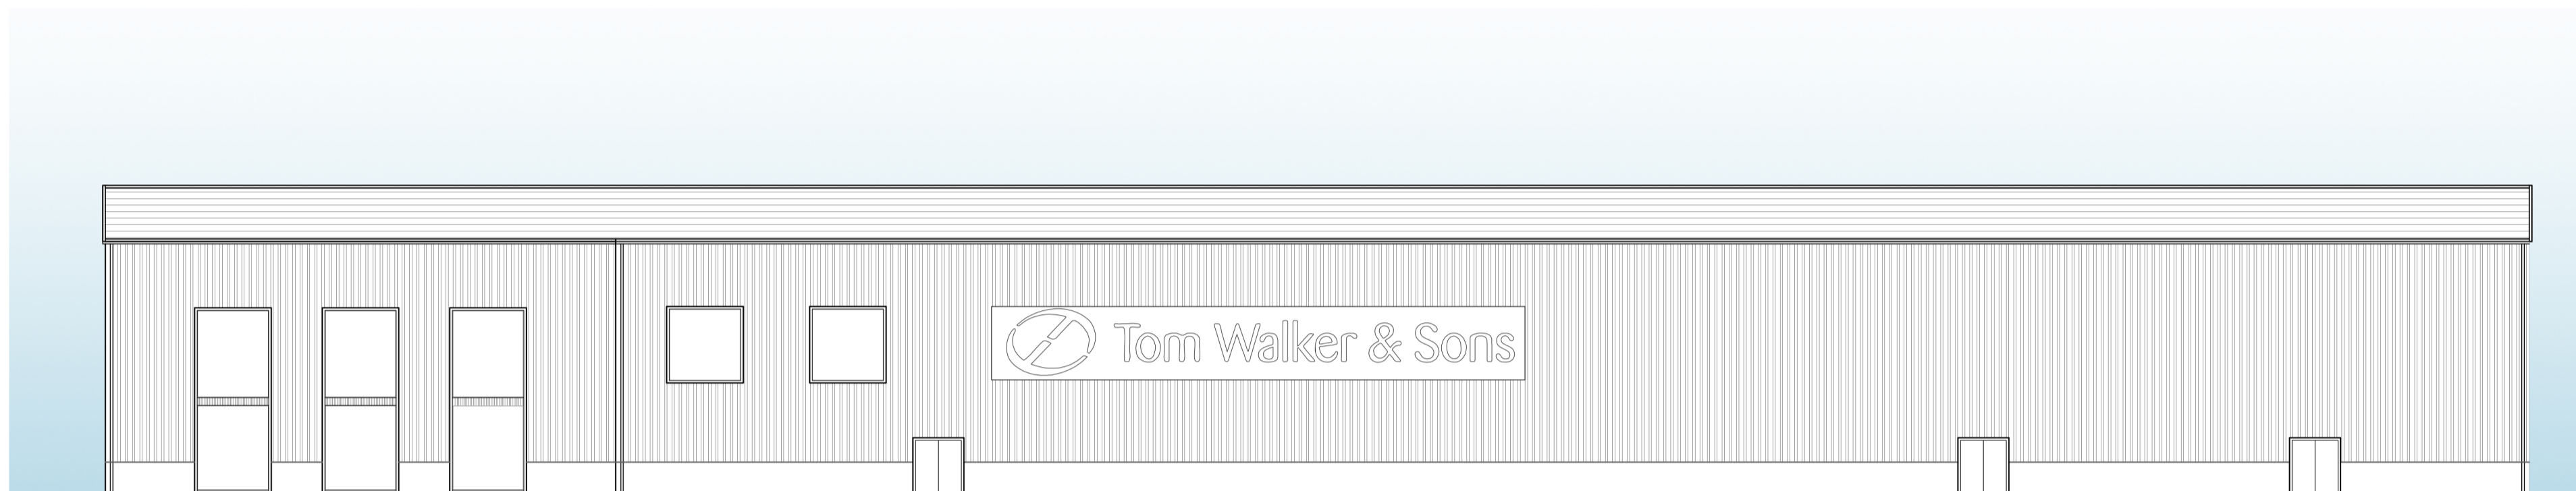


North Elevation

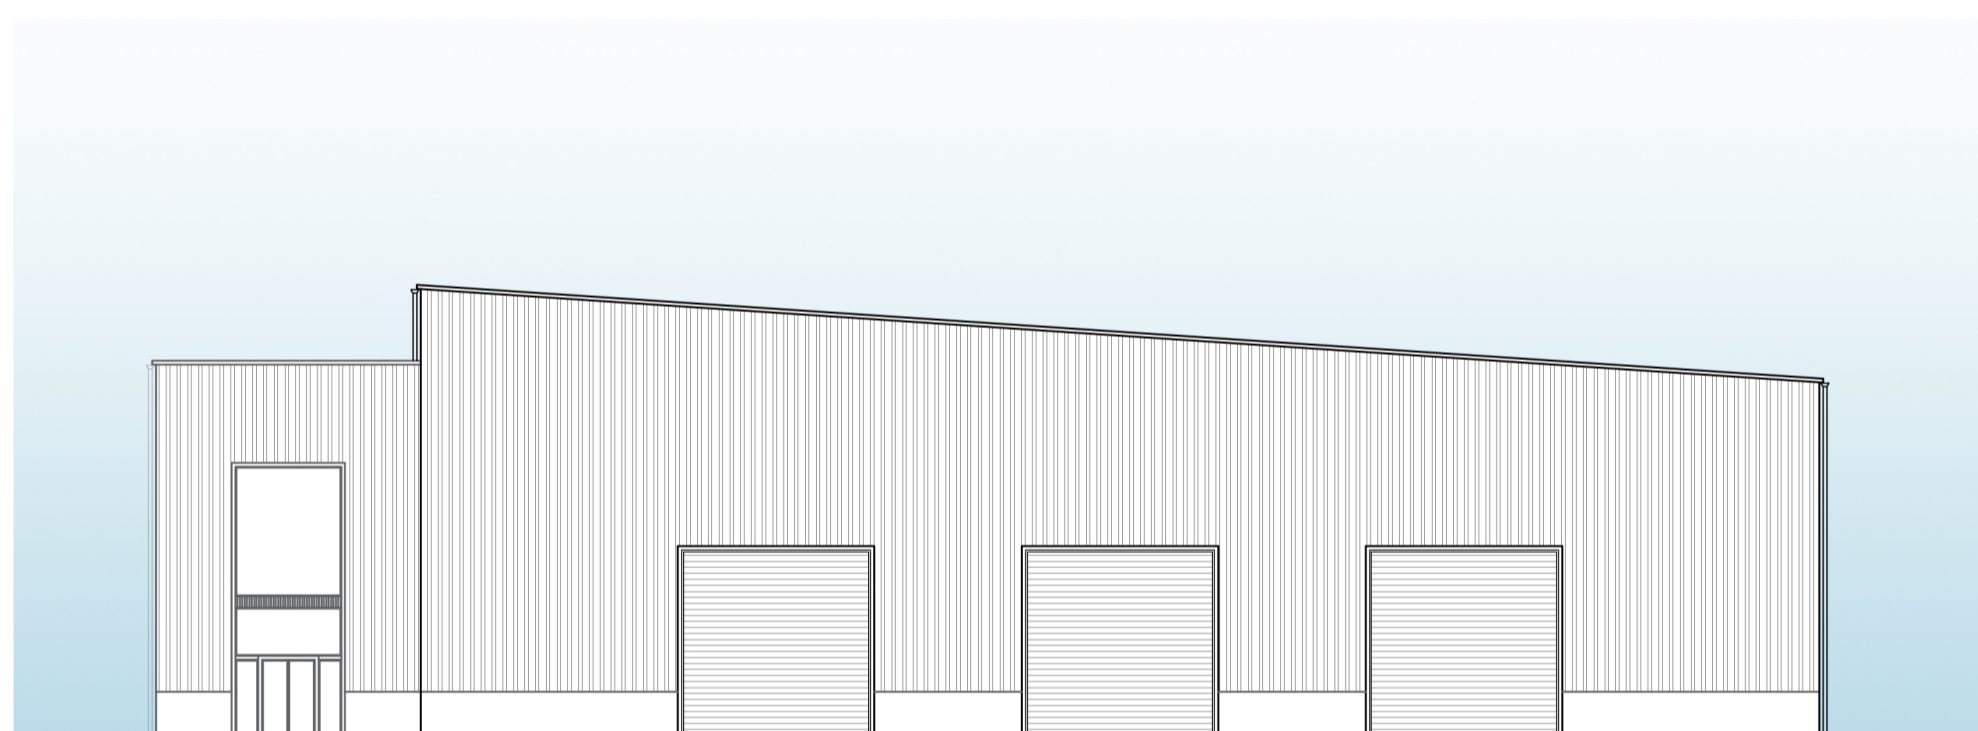

West Elevation

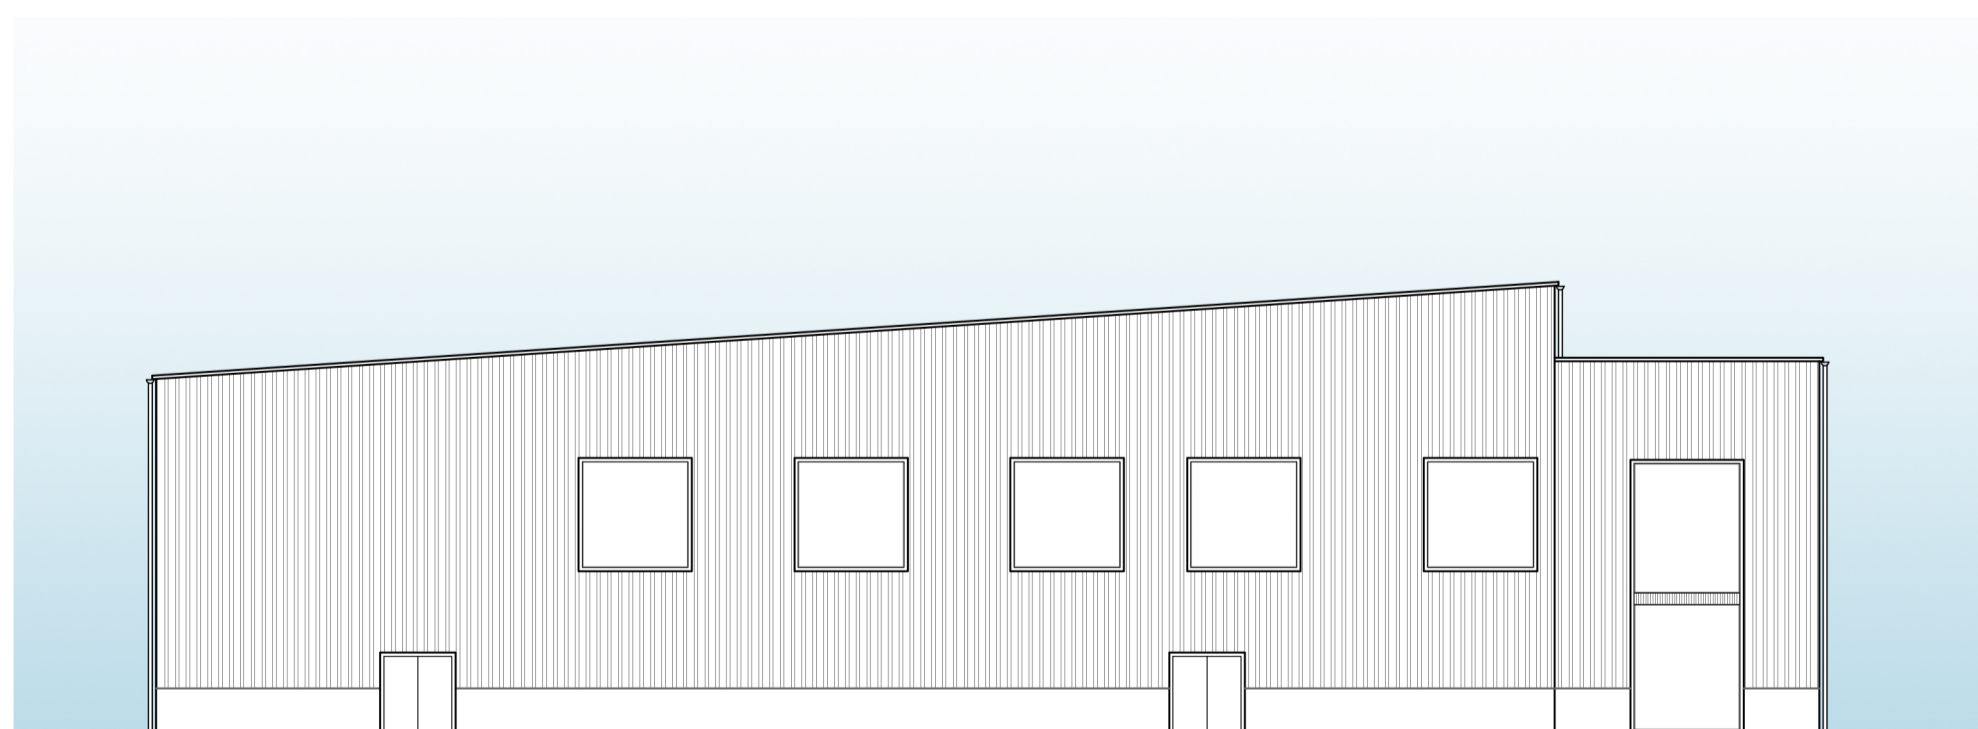

East Elevation

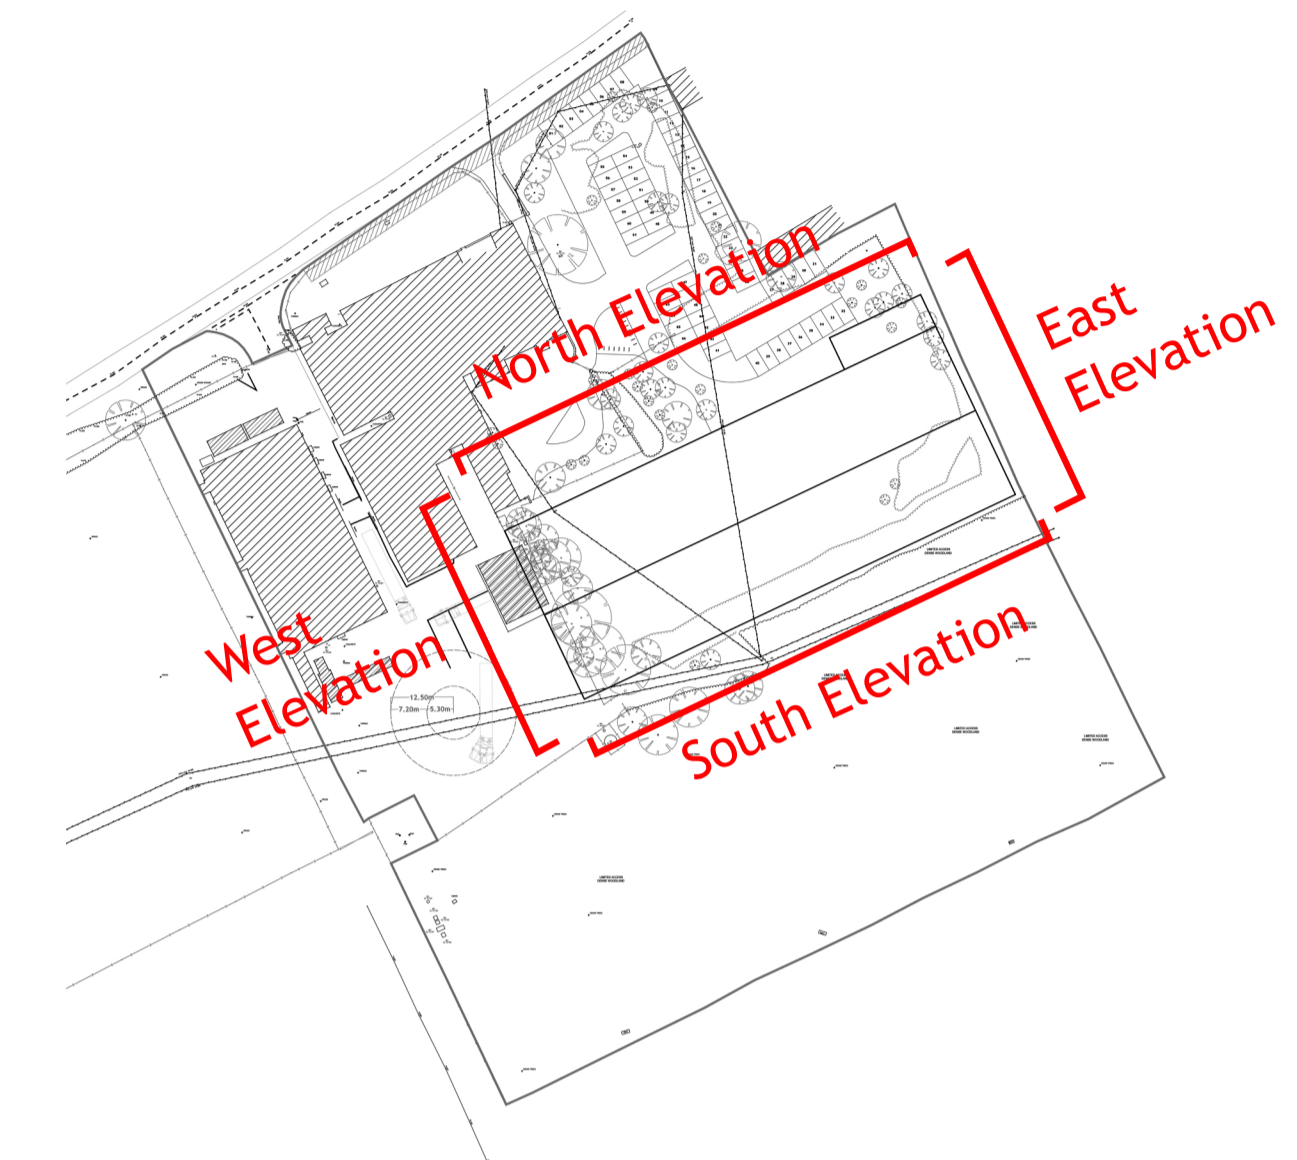


Indicative Proposed Elevational Treatment (NTS):

Grey aluminium cladding (to wrap roof as well)

Black uPVC window frames, guttering and downpipes

Contrasting dark grey aluminium cladding

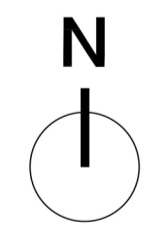

TOPFEE FACTORY | NEWCASTLE-UPON-TYNE | HE1 2DF | 0191 495 7700 | INFO@PODNEWCASTLE.CO.UK

PROJECT: Thorpe Leazes Farm

DRAWING TITLE: Elevations

CLIENT: Tom Walker & Sons		STATUS: Planning	
SCALE: 1:200	SHEET SIZE: A1	DATE: 08.23	DWN BY: MG
PROJECT NO: 1450-WAL		DRAWING NO: PD-10.03	
		CHECKED BY: CVB	
		REVISION:	