



SCALE 1:100



DRAWINGS ARE TO DISCUSS CONCEPT LAYOUT IDEAS ONLY. NOT TO BE USED FOR ANY OTHER PURPOSE INCLUDING PRICING, CONSTRUCTION. MEASUREMENTS MAY NOT BE ACCURATE. DESIGNS TO BE DEVELOPED TO COMPLY WITH BUILDING REGULATIONS.

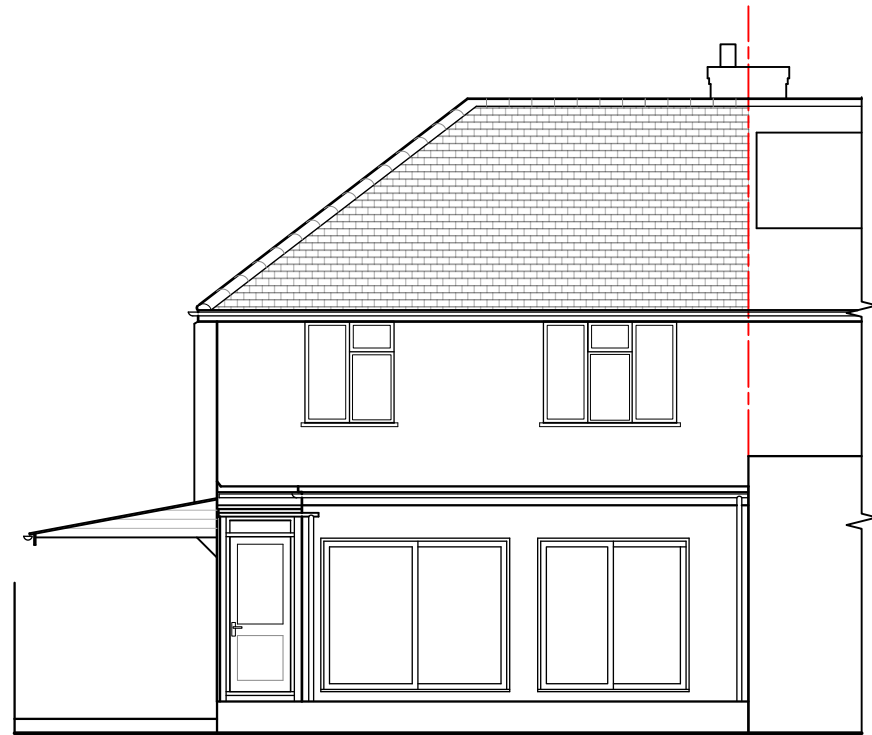

EXISTING REAR ELEVATION

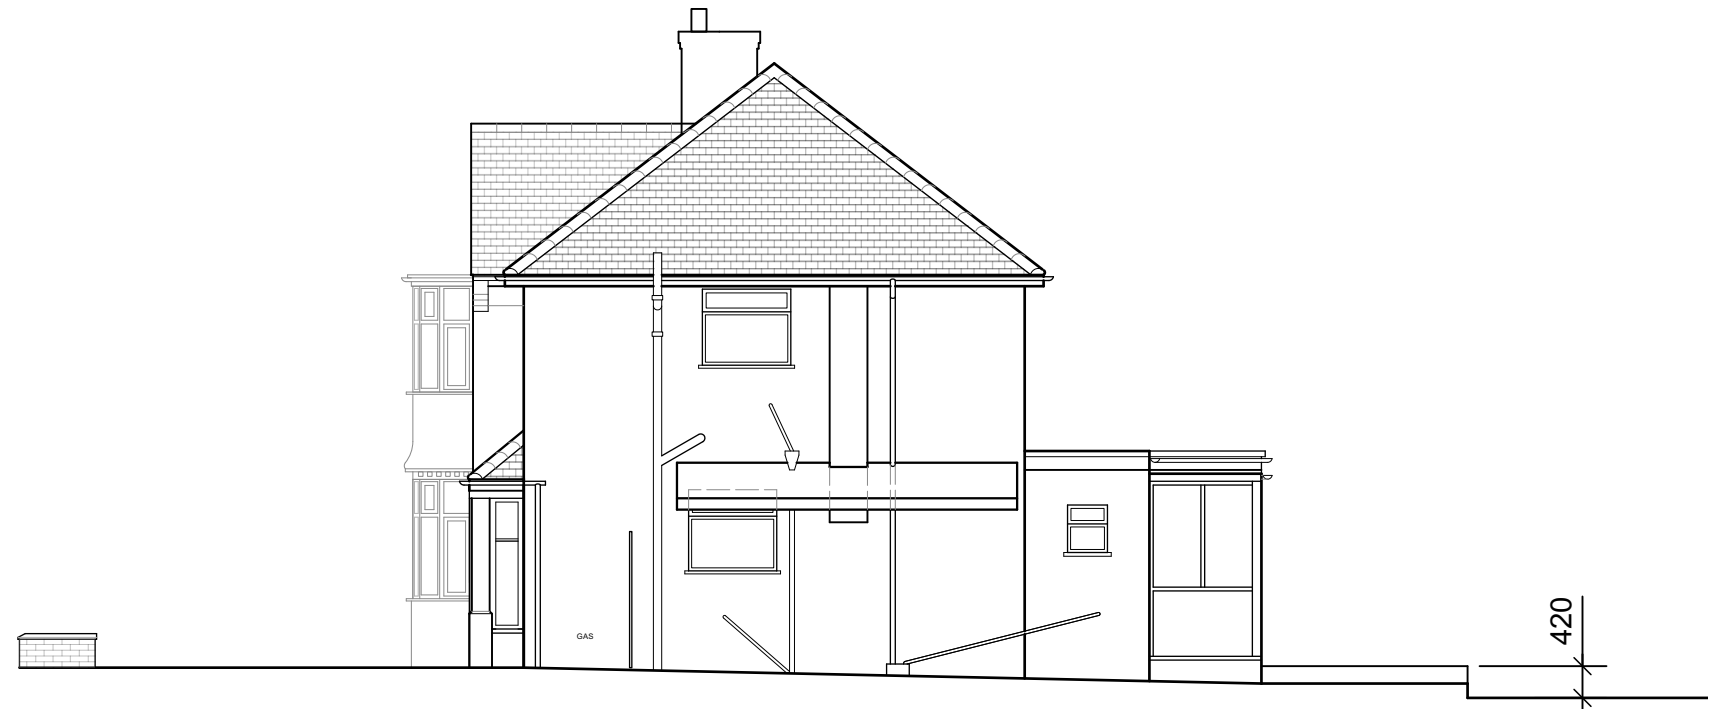

EXISTING SIDE ELEVATION



EXISTING FRONT ELEVATION

LIVE SITE {STUDIO}

Live Site Ltd trading as Live Site (studio)

Contact : architect@livesitestudio.co.uk

Drawing no.

**LSS341-EX003**

Drawing title

Existing Elevations

Drawing status

Planning

Size

1:100 @ A3

Date

November 2023

Client

Mr and Mrs McMillan-Jackson

Project

Replacement rear extension, replacement car port + rear patio.

Address

3 Lancing Way, Coxley Green, WD3 3LW