
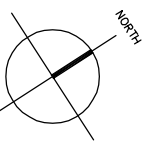


Client  
**Mr. K. VAIRAVANATHAN**  
 12 Scots Hill  
 Croxley Green  
 Hertfordshire  
 WD3 3AD

DO NOT SCALE THIS DRAWING. USE FIGURED DIMENSIONS ONLY  
 CONTRACTORS ARE RESPONSIBLE FOR TAKING AND CHECKING SITE DIMENSIONS  
 DESIGN COPYRIGHT IS VESTED IN THE ARCHITECT FROM WHOM  
 CONSENT MUST BE OBTAINED FOR COPYING OR REPRODUCING THIS DRAWING

**NOTES AND SCHEDULES**

This drawing has been reproduced from the  
 drawing prepared by ES Architecture Limited  
 ES Architecture' drawing no. 21/065\_P3.1

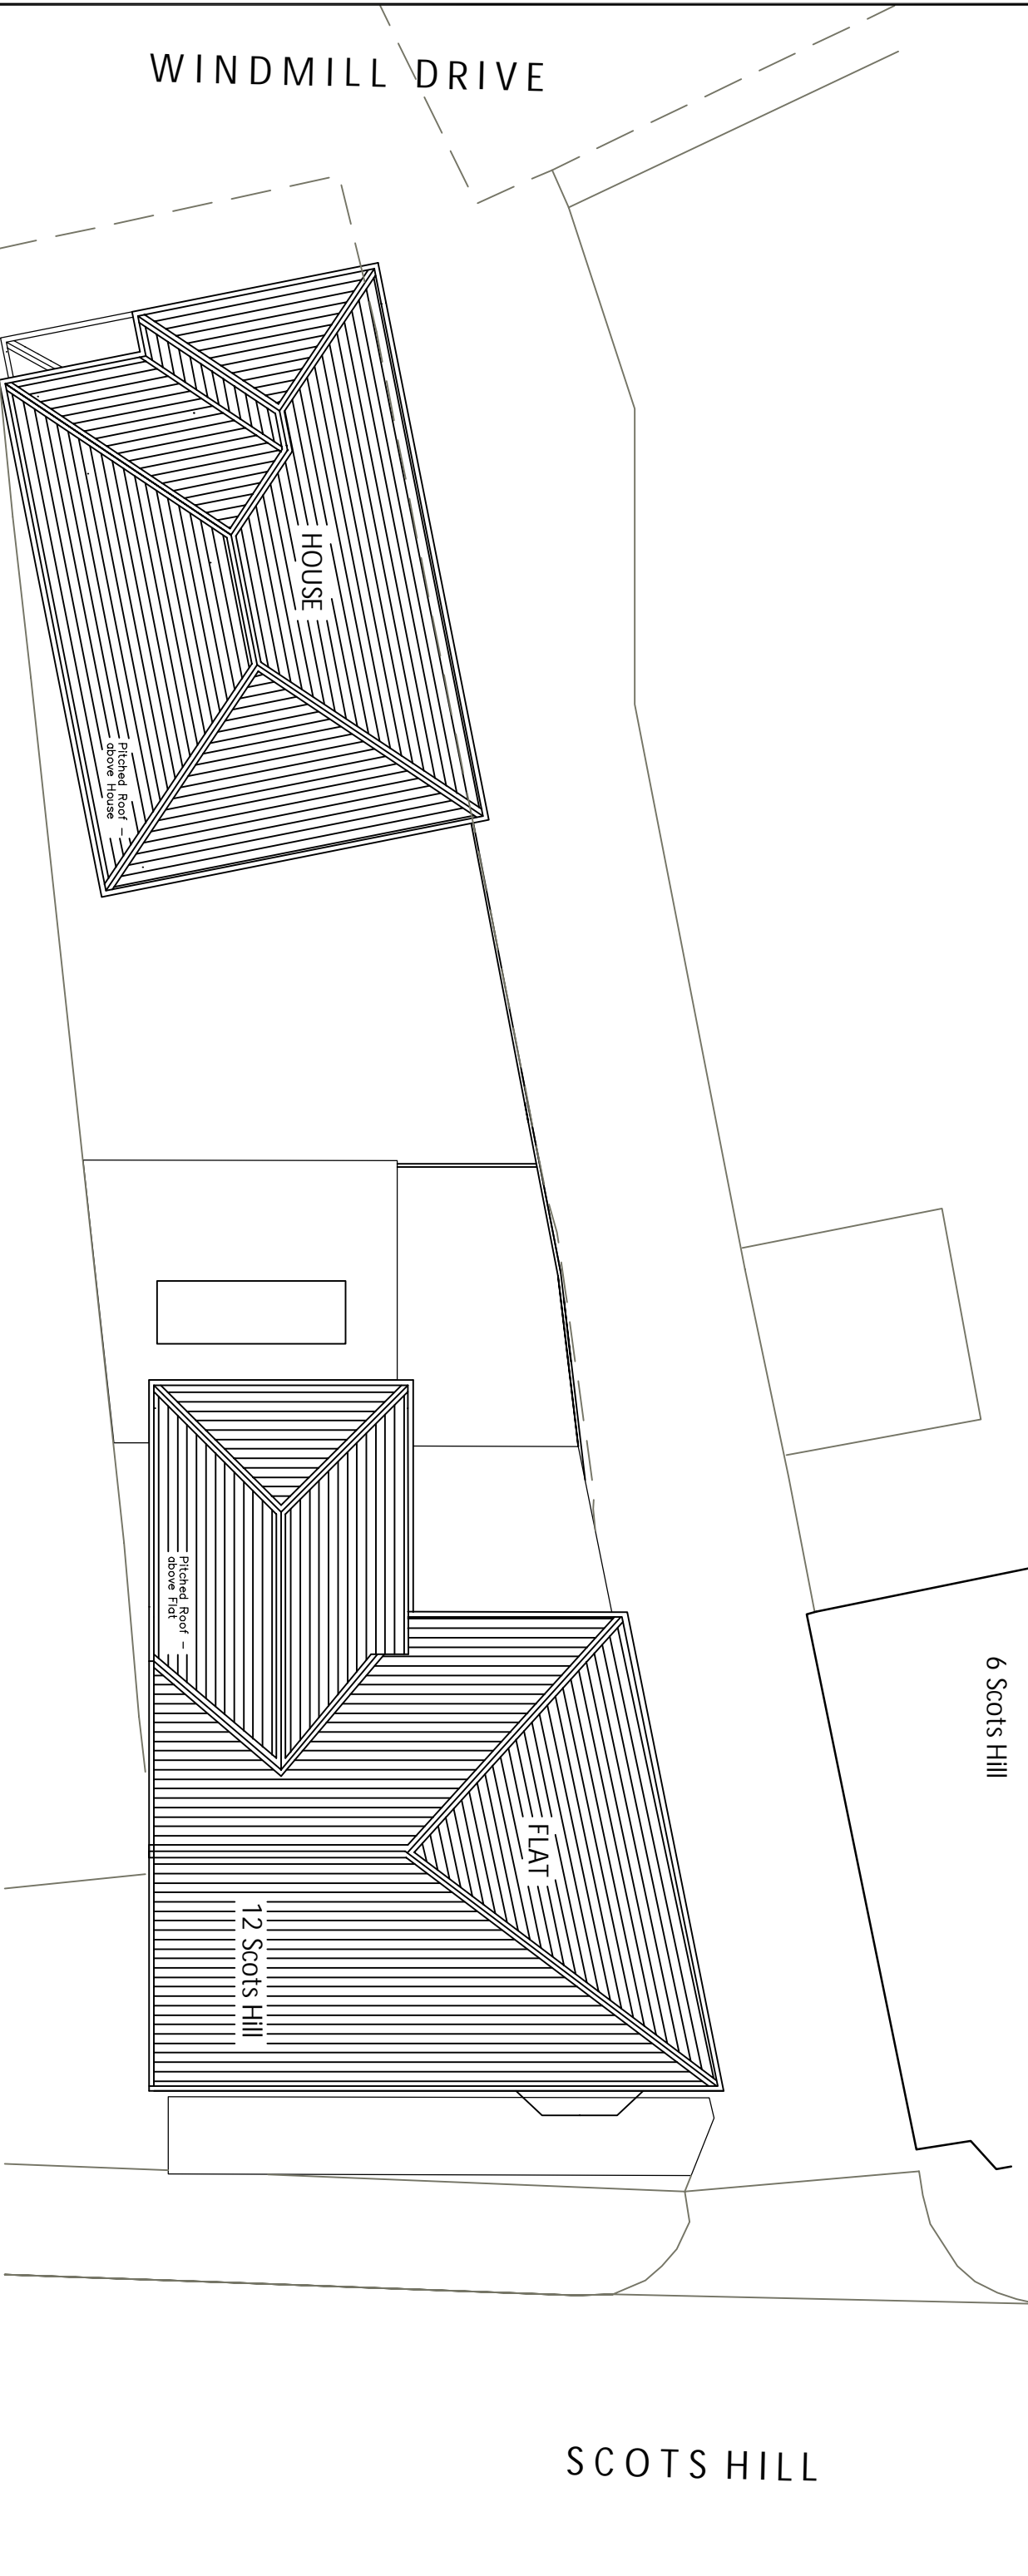

**CHESSE**  
 Architecture  
 &  
 Development  
 Limited

PIA House 4 Norfolk Court Norfolk Road  
 Rickmansworth Hertfordshire WD3 1LA  
 T. 01923 718565 F. 01923 712255  
 E. info@chessad.com W. www.chessad.com

Letter	Revisions	Date	
A Updated for Planning Application. 25/09/23			
<b>Proposed Roof Plan</b>			
12 Scots Hill WD3 3AD			
Scale	Date		
1:100	Sep '23		
Drawn	Checked		
MM			
CAD FILE:- m:\2316-113.dwg			
Job No.	Sheet No.		
2316	113 - A		