


Client
Mr. K. VAIRAVANATHAN
 12 Scots Hill
 Croxley Green
 Hertfordshire
 WD3 3AD


DO NOT SCALE THIS DRAWING. USE FIGURED DIMENSIONS ONLY
 CONTRACTORS ARE RESPONSIBLE FOR TAKING AND CHECKING SITE DIMENSIONS
 DESIGN COPYRIGHT IS VESTED IN THE ARCHITECT FROM WHOM
 CONSENT MUST BE OBTAINED FOR COPYING OR REPRODUCING THIS DRAWING

NOTES AND SCHEDULES

This drawing has been reproduced from the
 drawing prepared by ES Architecture Limited
 ES Architecture' drawing no. 21/065_S4

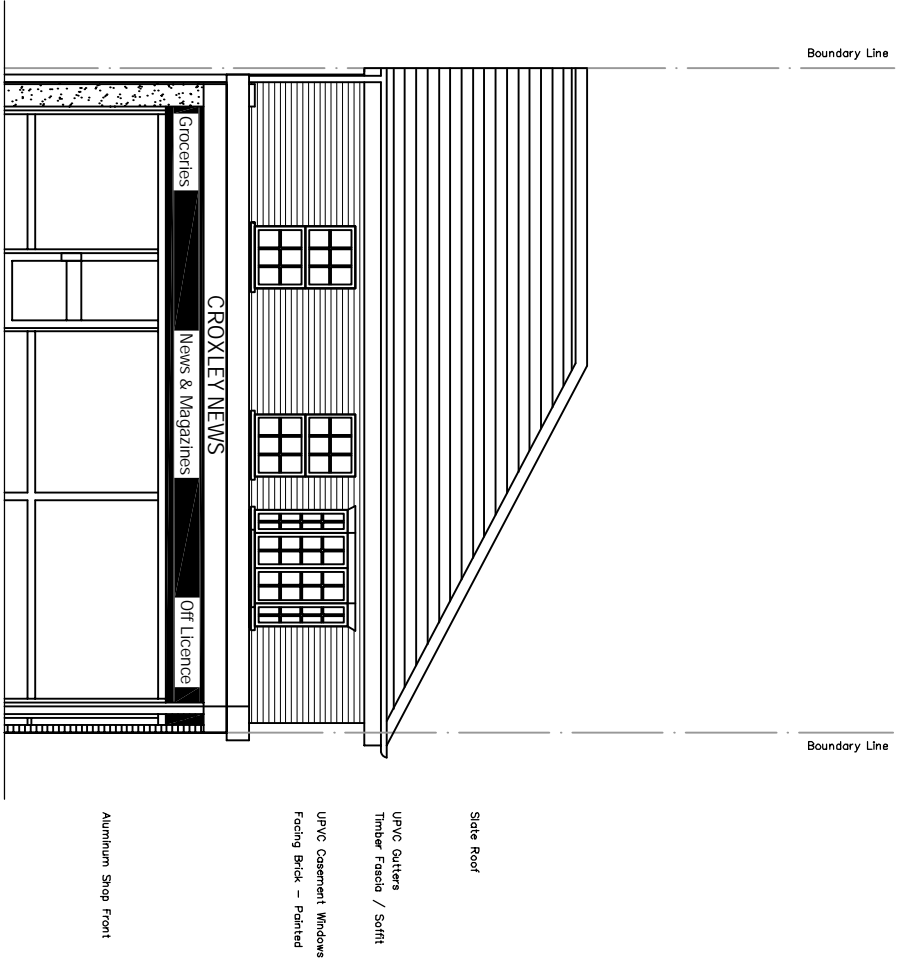

FRONT ELEVATION - SHOP/FLAT
 (viewed from Scots Hill)

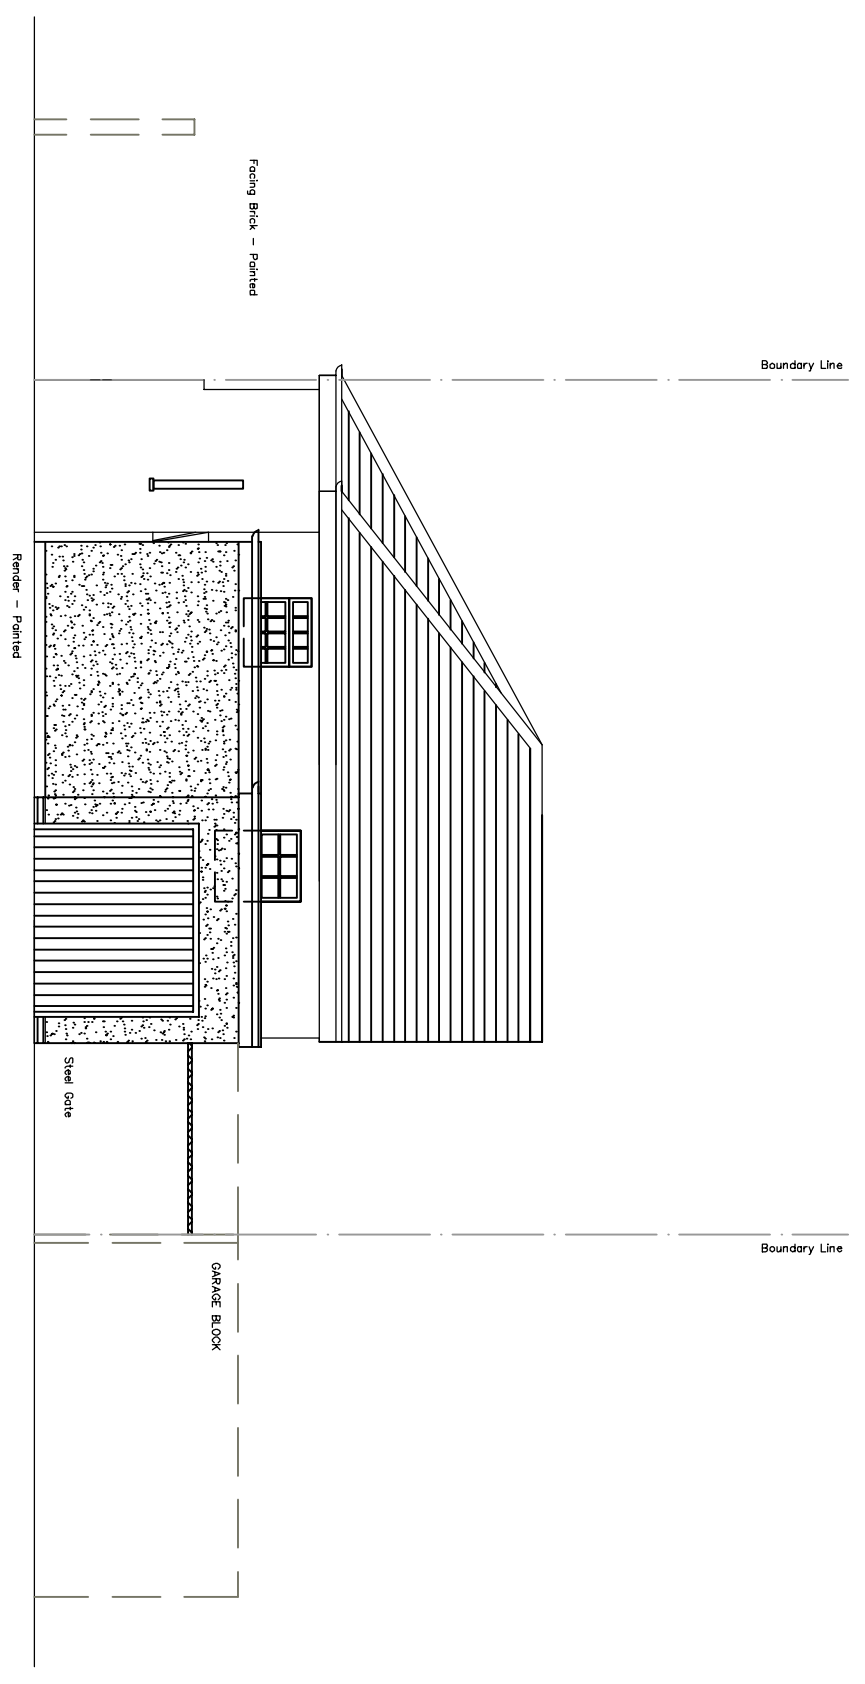

REAR OF SITE ELEVATION - SHOP/FLAT/STORES
 (viewed from Windmill Drive)



SCALE BAR (1:100M PRINTED SCALE)

CHES
 Architecture
 &
 Development
 Limited

PIA House 4 Norfolk Court Norfolk Road
 Rickmansworth Hertfordshire WD3 1LA
 T. 01923 718565 F. 01923 712255
 E. info@chessad.com W. www.chessad.com

Letter	Revisions	Date
A Updated for Planning Application. 25/09/23		
Title Existing Elevations Front and Rear Elevations 12 Scots Hill WD3 3AD		
Scale	Date	
1:100 @ A3	Aug '23	
Drawn	Checked	
MM		
CAD FILE:-	m:\2316-104.dwg	
Job No.	Sheet No.	
2316	104 - A	