


Client
Mr. K. VAIRAVANATHAN
 12 Scots Hill
 Croxley Green
 Hertfordshire
 WD3 3AD

DO NOT SCALE THIS DRAWING. USE FIGURED DIMENSIONS ONLY
 CONTRACTORS ARE RESPONSIBLE FOR TAKING AND CHECKING SITE DIMENSIONS
 DESIGN COPYRIGHT IS VESTED IN THE ARCHITECT FROM WHOM
 CONSENT MUST BE OBTAINED FOR COPYING OR REPRODUCING THIS DRAWING

NOTES AND SCHEDULES

This drawing has been reproduced from the
 drawing prepared by ES Architecture Limited
 ES Architecture' drawing no. 21/065_S3

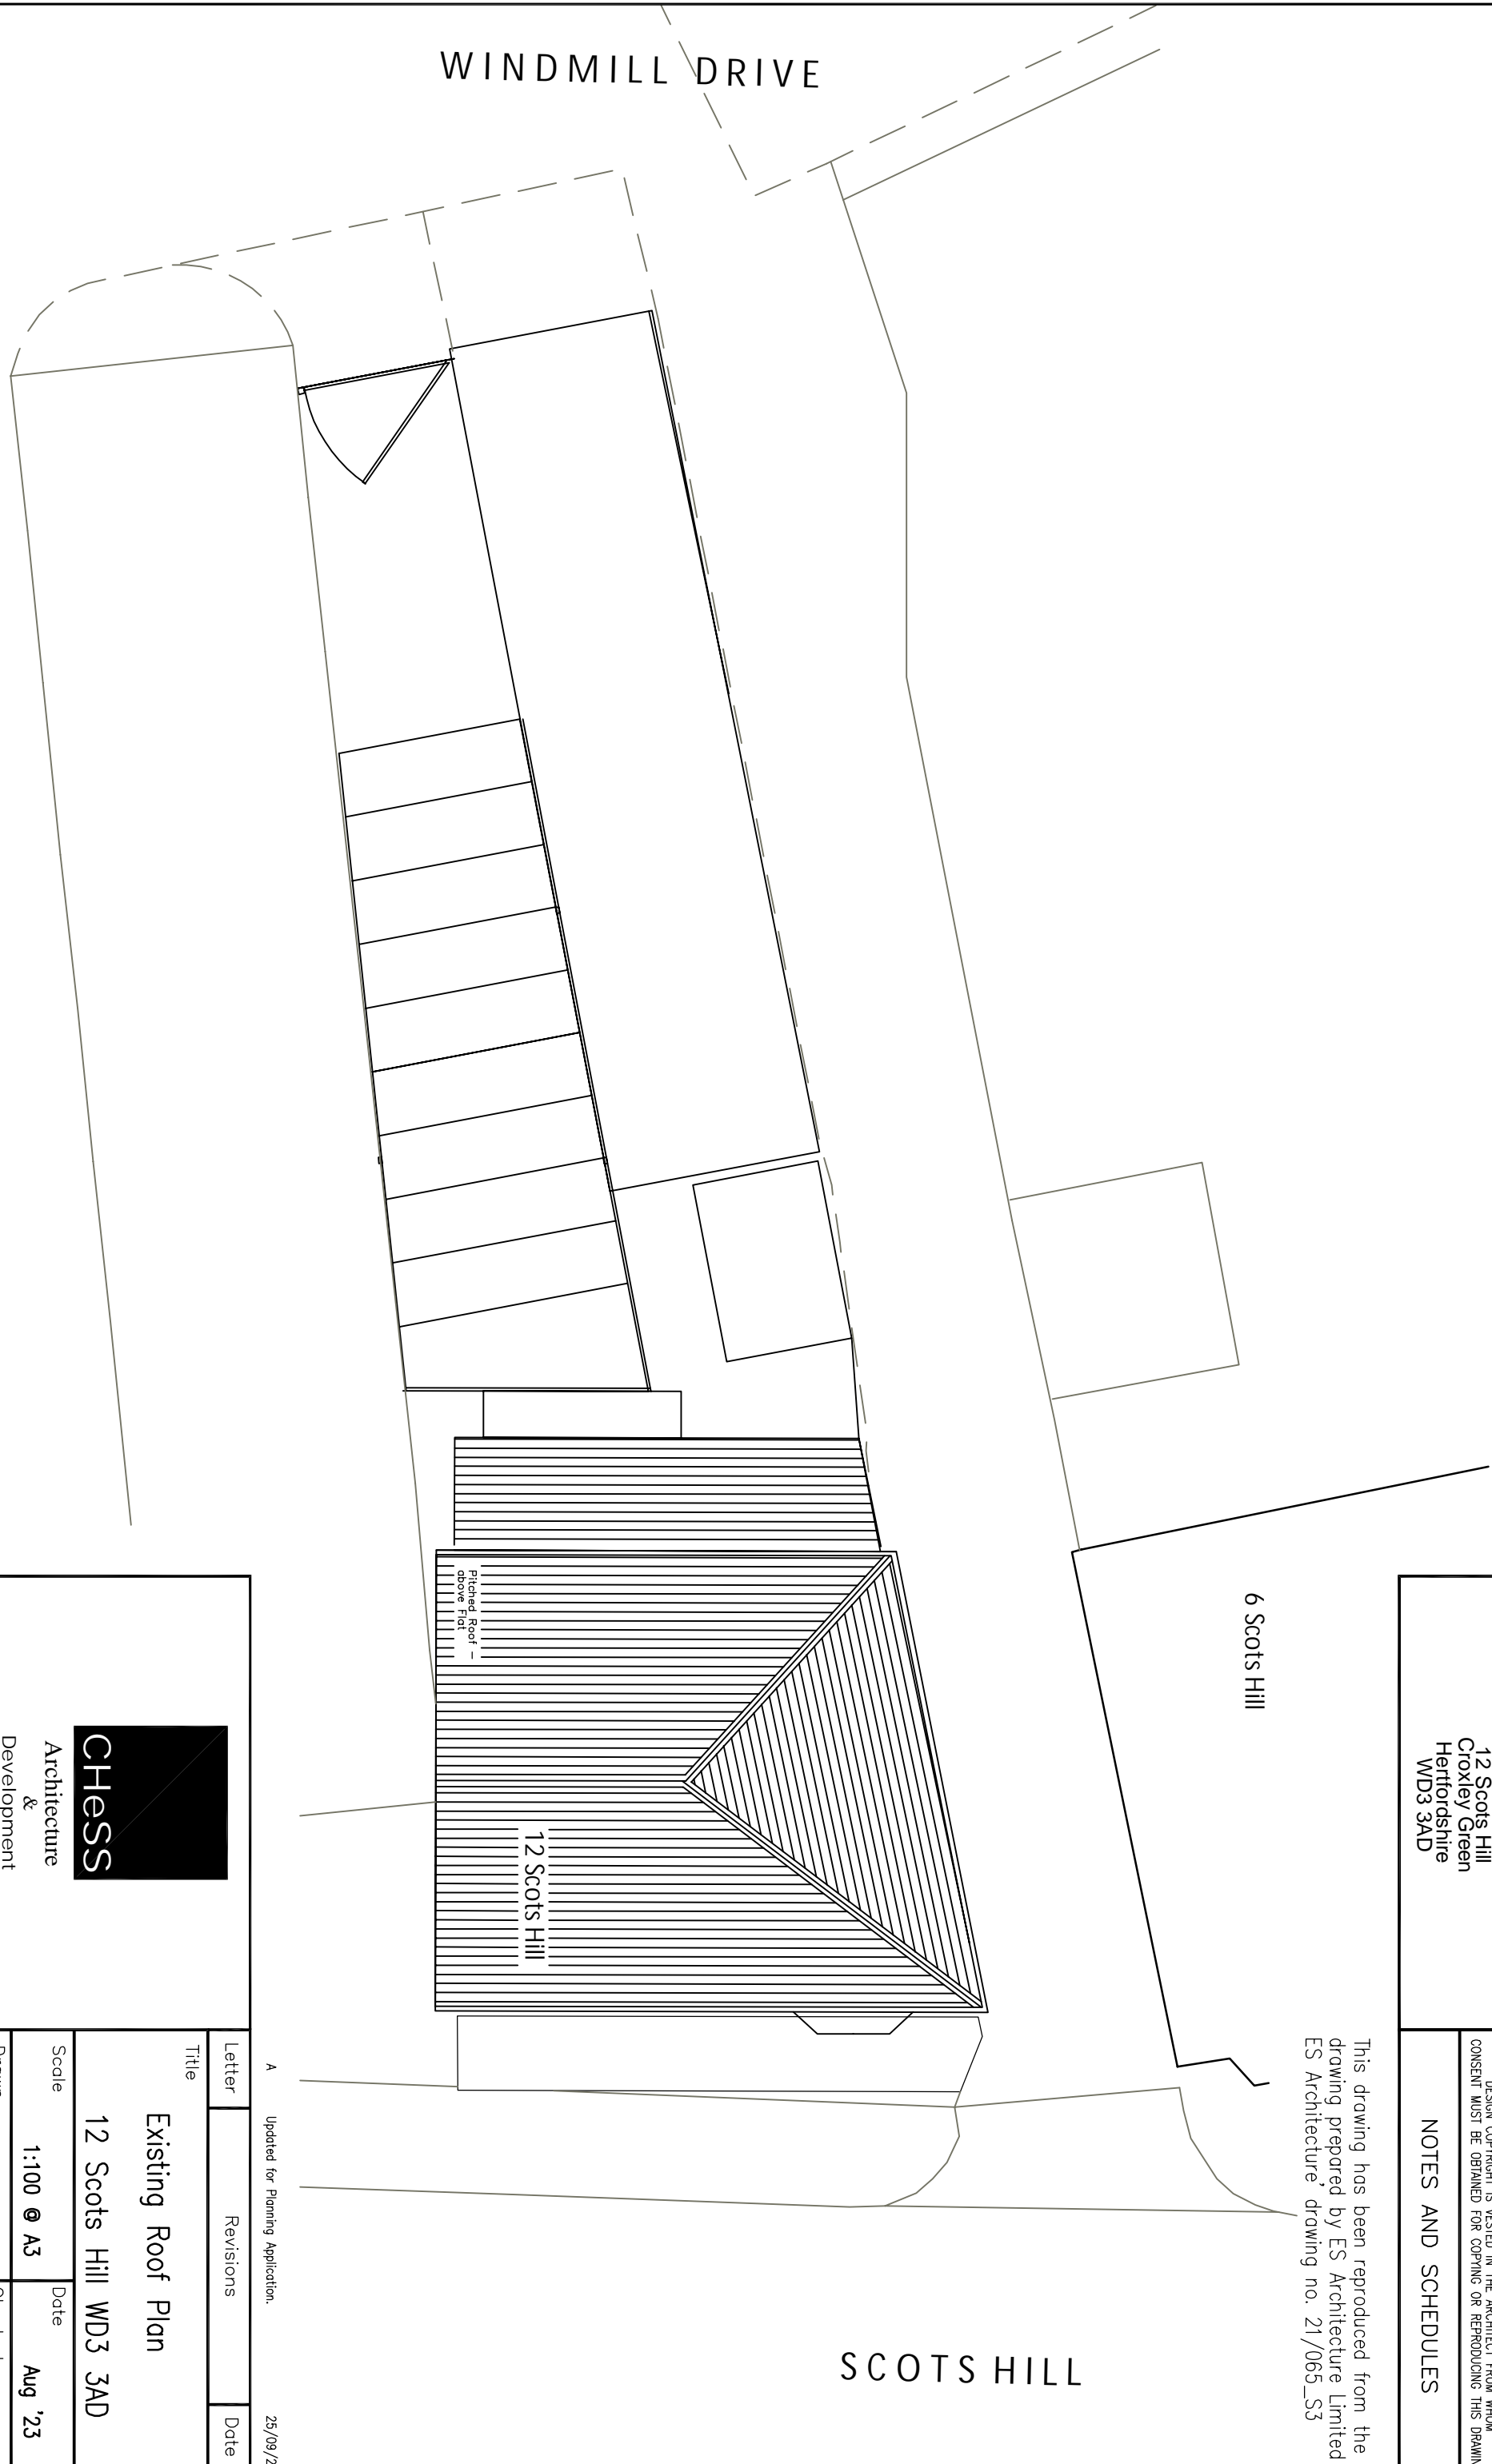

A Updated for Planning Application. 25/09/23

CHES
 Architecture
 &
 Development
 Limited

PIA House 4 Norfolk Court Norfolk Road
 Rickmansworth Hertfordshire WD3 1LA
 T. 01923 718565 F. 01923 712255
 E. info@chessad.com W. www.chessad.com

Letter	Revisions	Date	
Existing Roof Plan			
12 Scots Hill WD3 3AD			
Scale	1:100 @ A3	Date	Aug '23
Drawn	MM	Checked	
CAD FILE:- m:\2316-103.dwg			
Job No.	2316		
Sheet No.	103 - A		