




Revisions

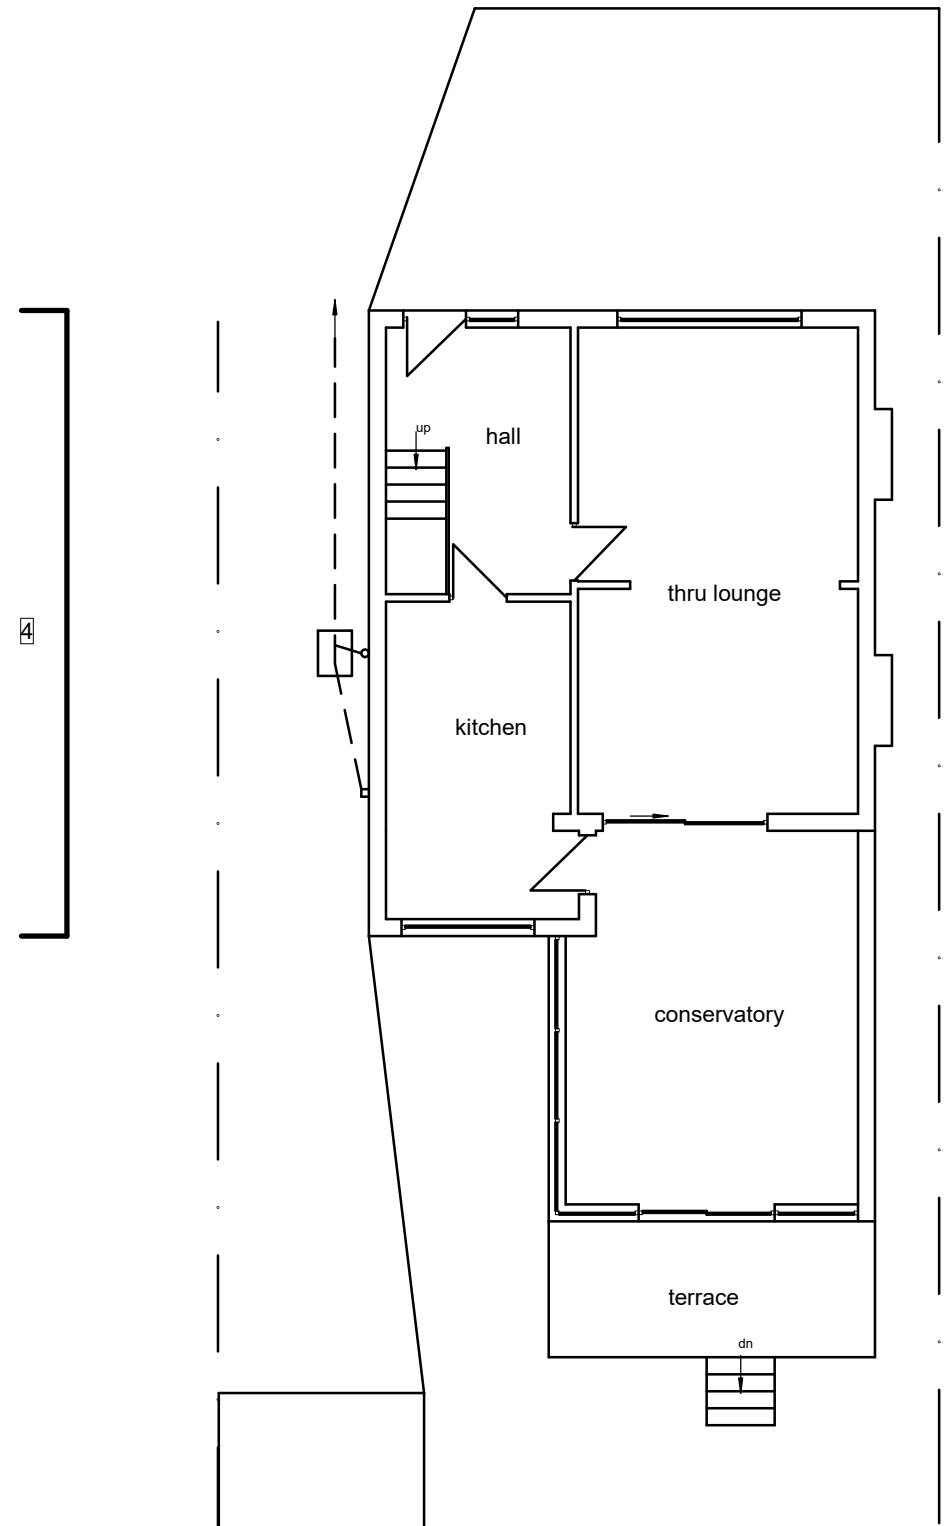


GROUND FLOOR PLAN

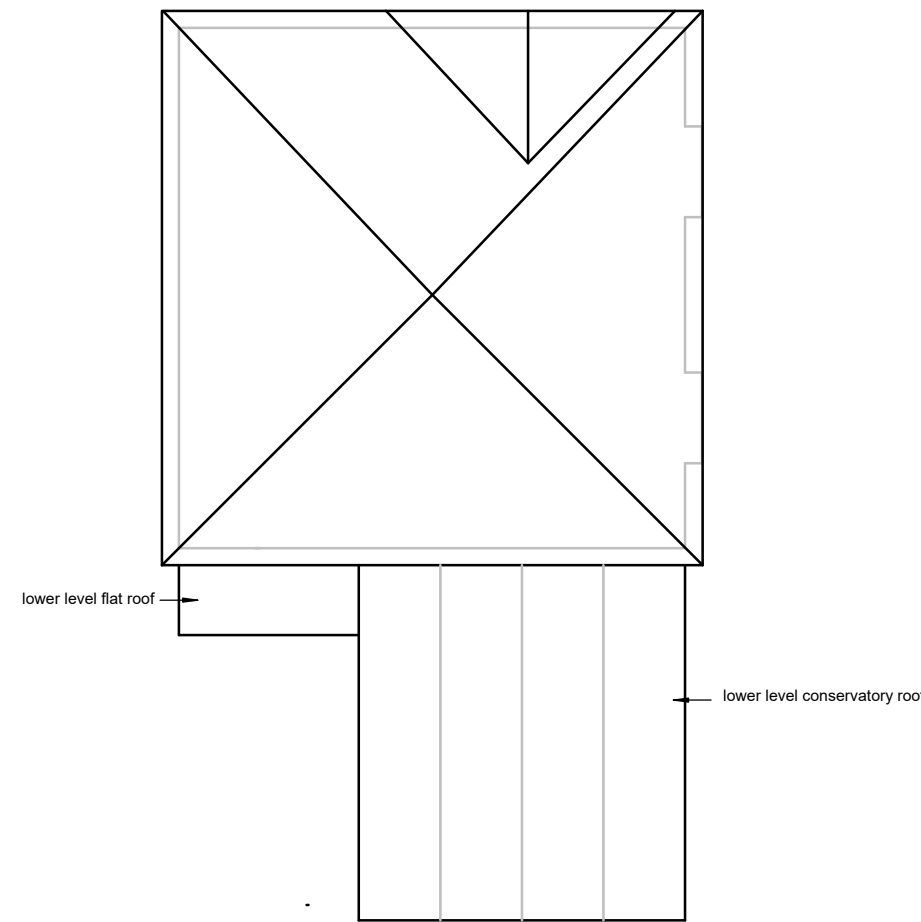


ROOF PLAN

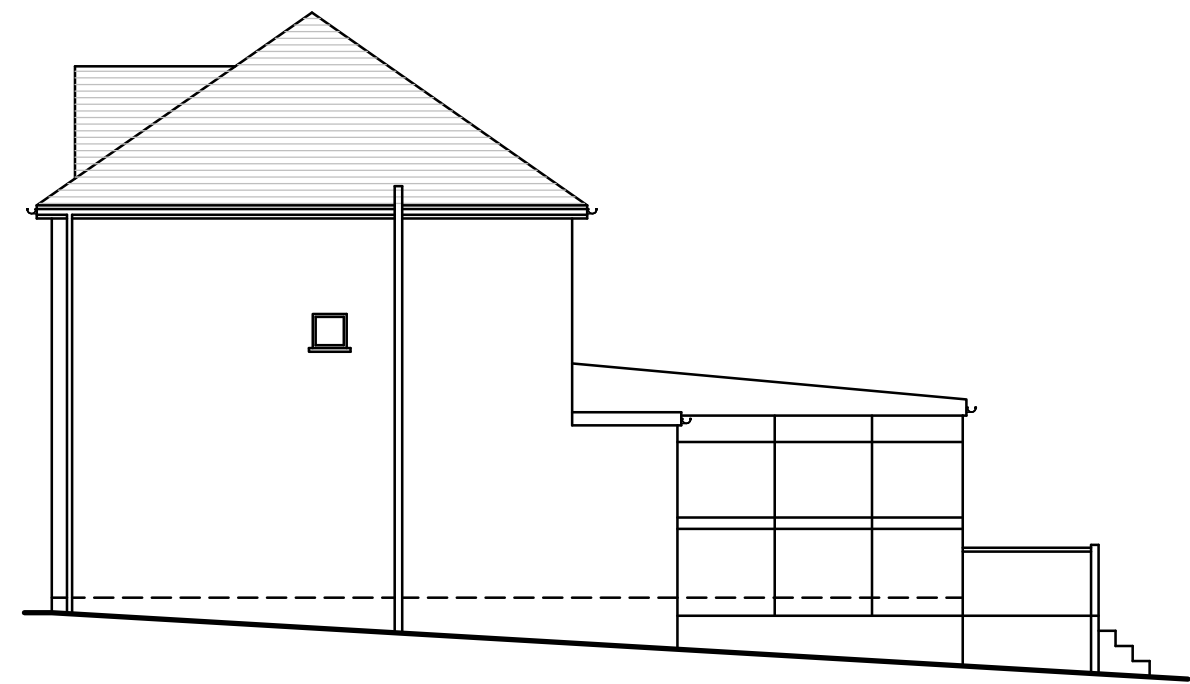


SIDE ELEVATION

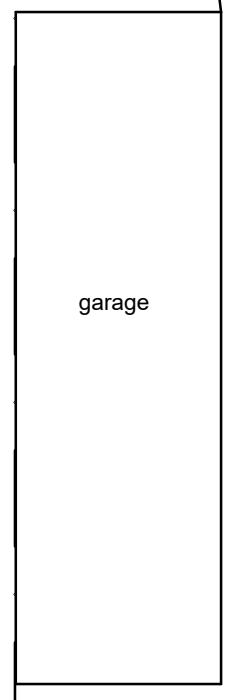

garage

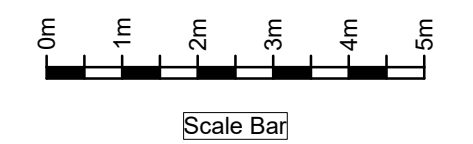

REAR ELEVATION

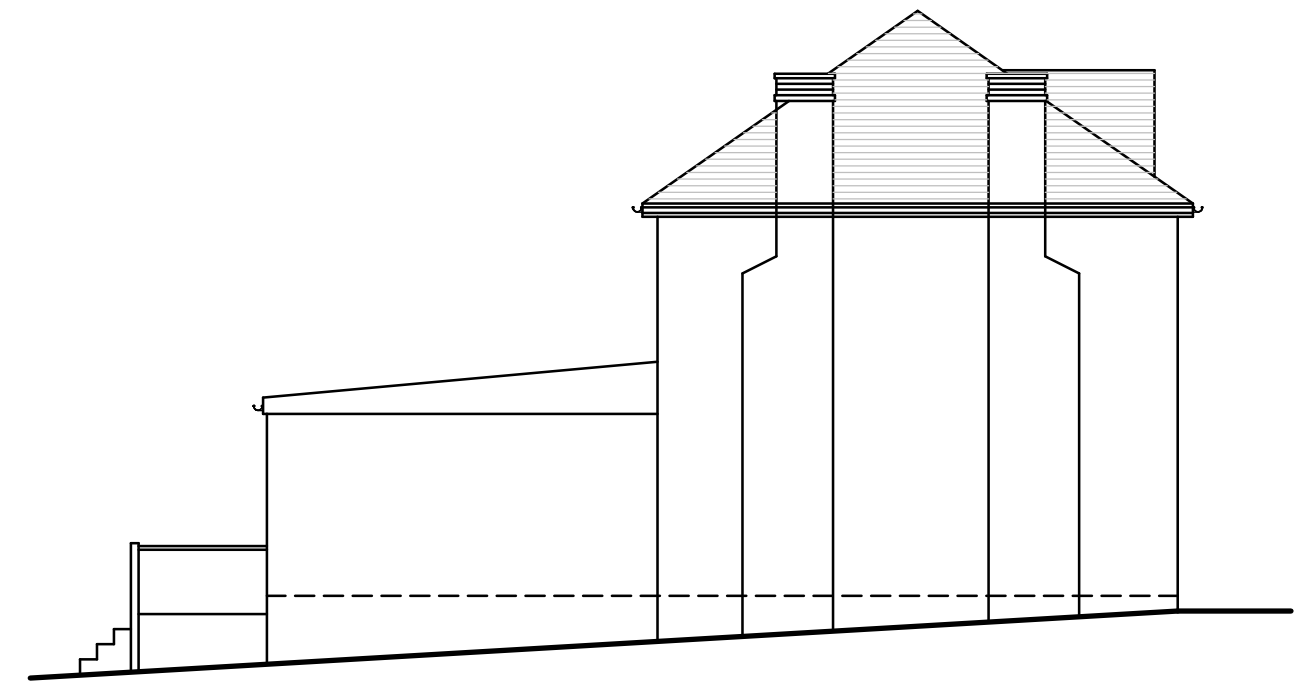

SIDE ELEVATION

The contractor is responsible for checking dimensions on site before work is carried out.

client
Ms E Goodman

drawing title
Existing Plans and Elevations

site
6 Primrose Hill Kings Langley WD4 8HY

scale 1:100 @ A2	drawing no EG/06/100
date Nov. 2023	revision