




PHOTO IMAGE Colour : Grey Matt D7016

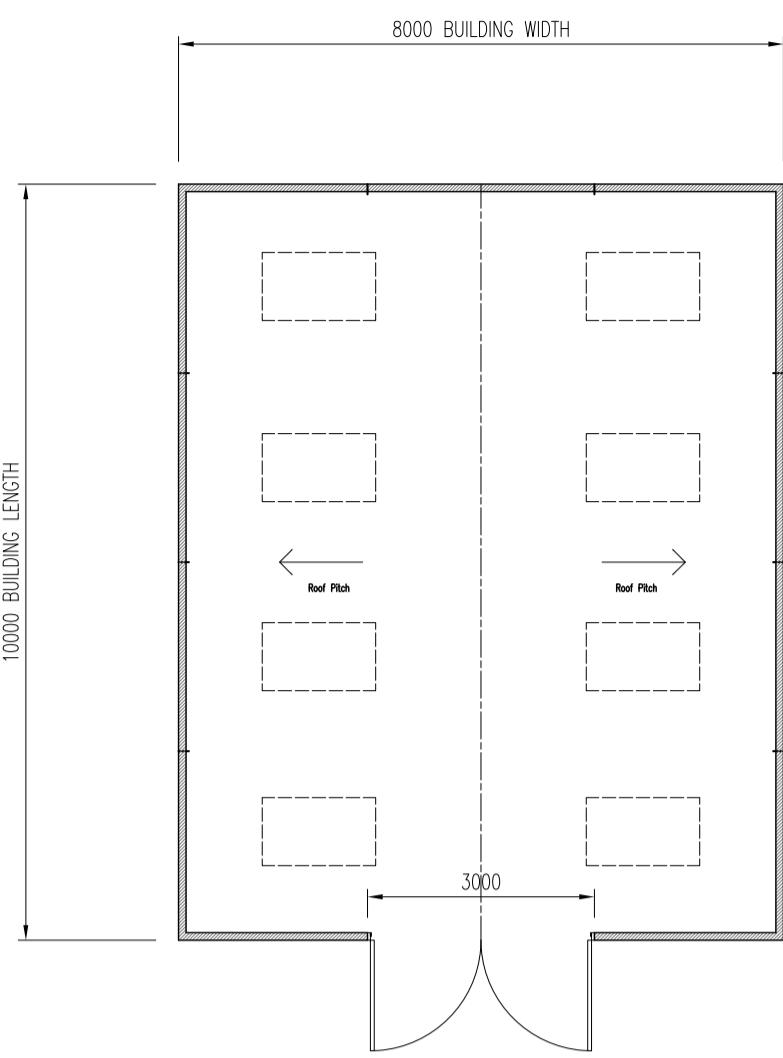


PROPOSED PLAN scale 1:100


The proposed Building will be used for storage of tractor and associated gardening equipment required for the large garden area.




PROPOSED ROOF PLAN scale 1:100

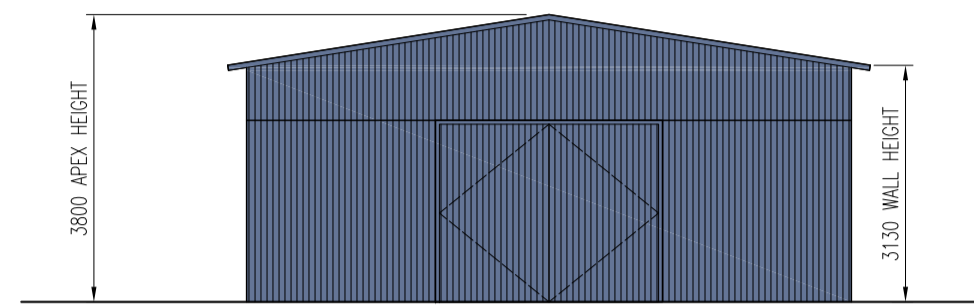


PROPOSED FRONT ELEVATION scale 1:100

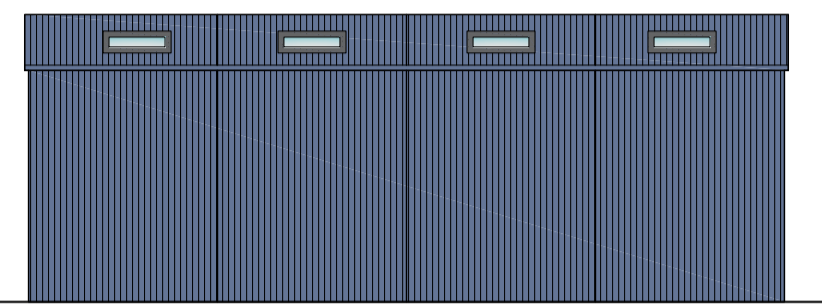

PROPOSED SIDE ELEVATION scale 1:100

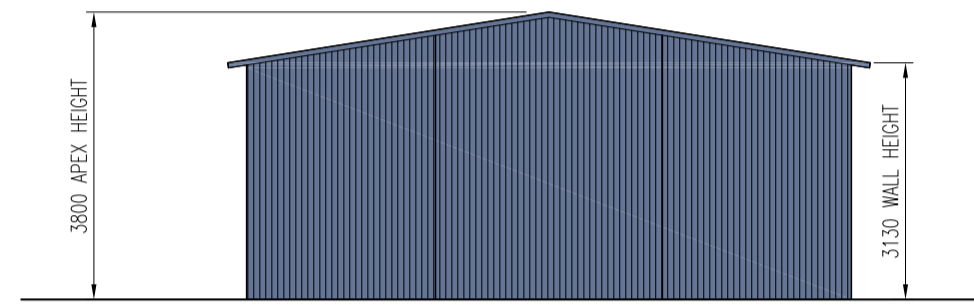

PROPOSED REAR ELEVATION scale 1:100

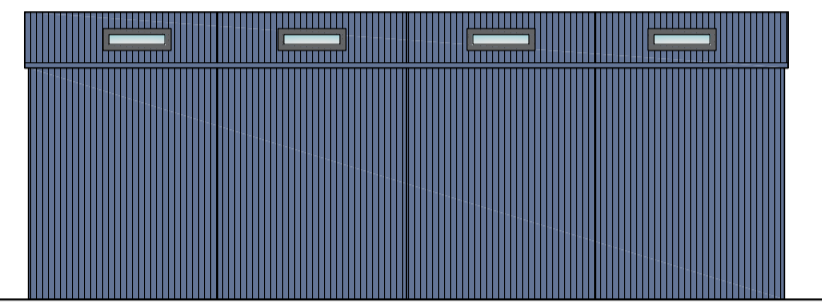

PROPOSED SIDE ELEVATION scale 1:100



LOCATION PLAN scale 1:1250



EXISTING SITE LOCATION



SITE PLAN AS EXISTING scale 1:500



SITE PLAN AS PROPOSED scale 1:500

Contact : Stuart Broadhurst Tel : 07783693374

**MR PETER HEWSON**
  
 Project No:
   
**2 NEW BARN, DELPH OLDHAM OL3 5TN**
  
 Planning Title:
   
**Proposed Storage Building**
  
 Scale @ A1 Date drawn Status
   
 As Shown 02.11.2023 Planning

Drawing no.
   
**952-23-01**
  
 Revision
   
**A**