



Front Elevation
at 1:100 Scale



Front Elevation
at 1:100 Scale



Block Plan
at 1:500 Scale

Ordnance Survey (c) Crown Copyright 2023. All rights reserved. Licence number 100022432




Side Elevation
at 1:100 Scale



Location Plan
at 1:1250 Scale


Ordnance Survey (c) Crown Copyright 2023. All rights reserved. Licence number 100022432

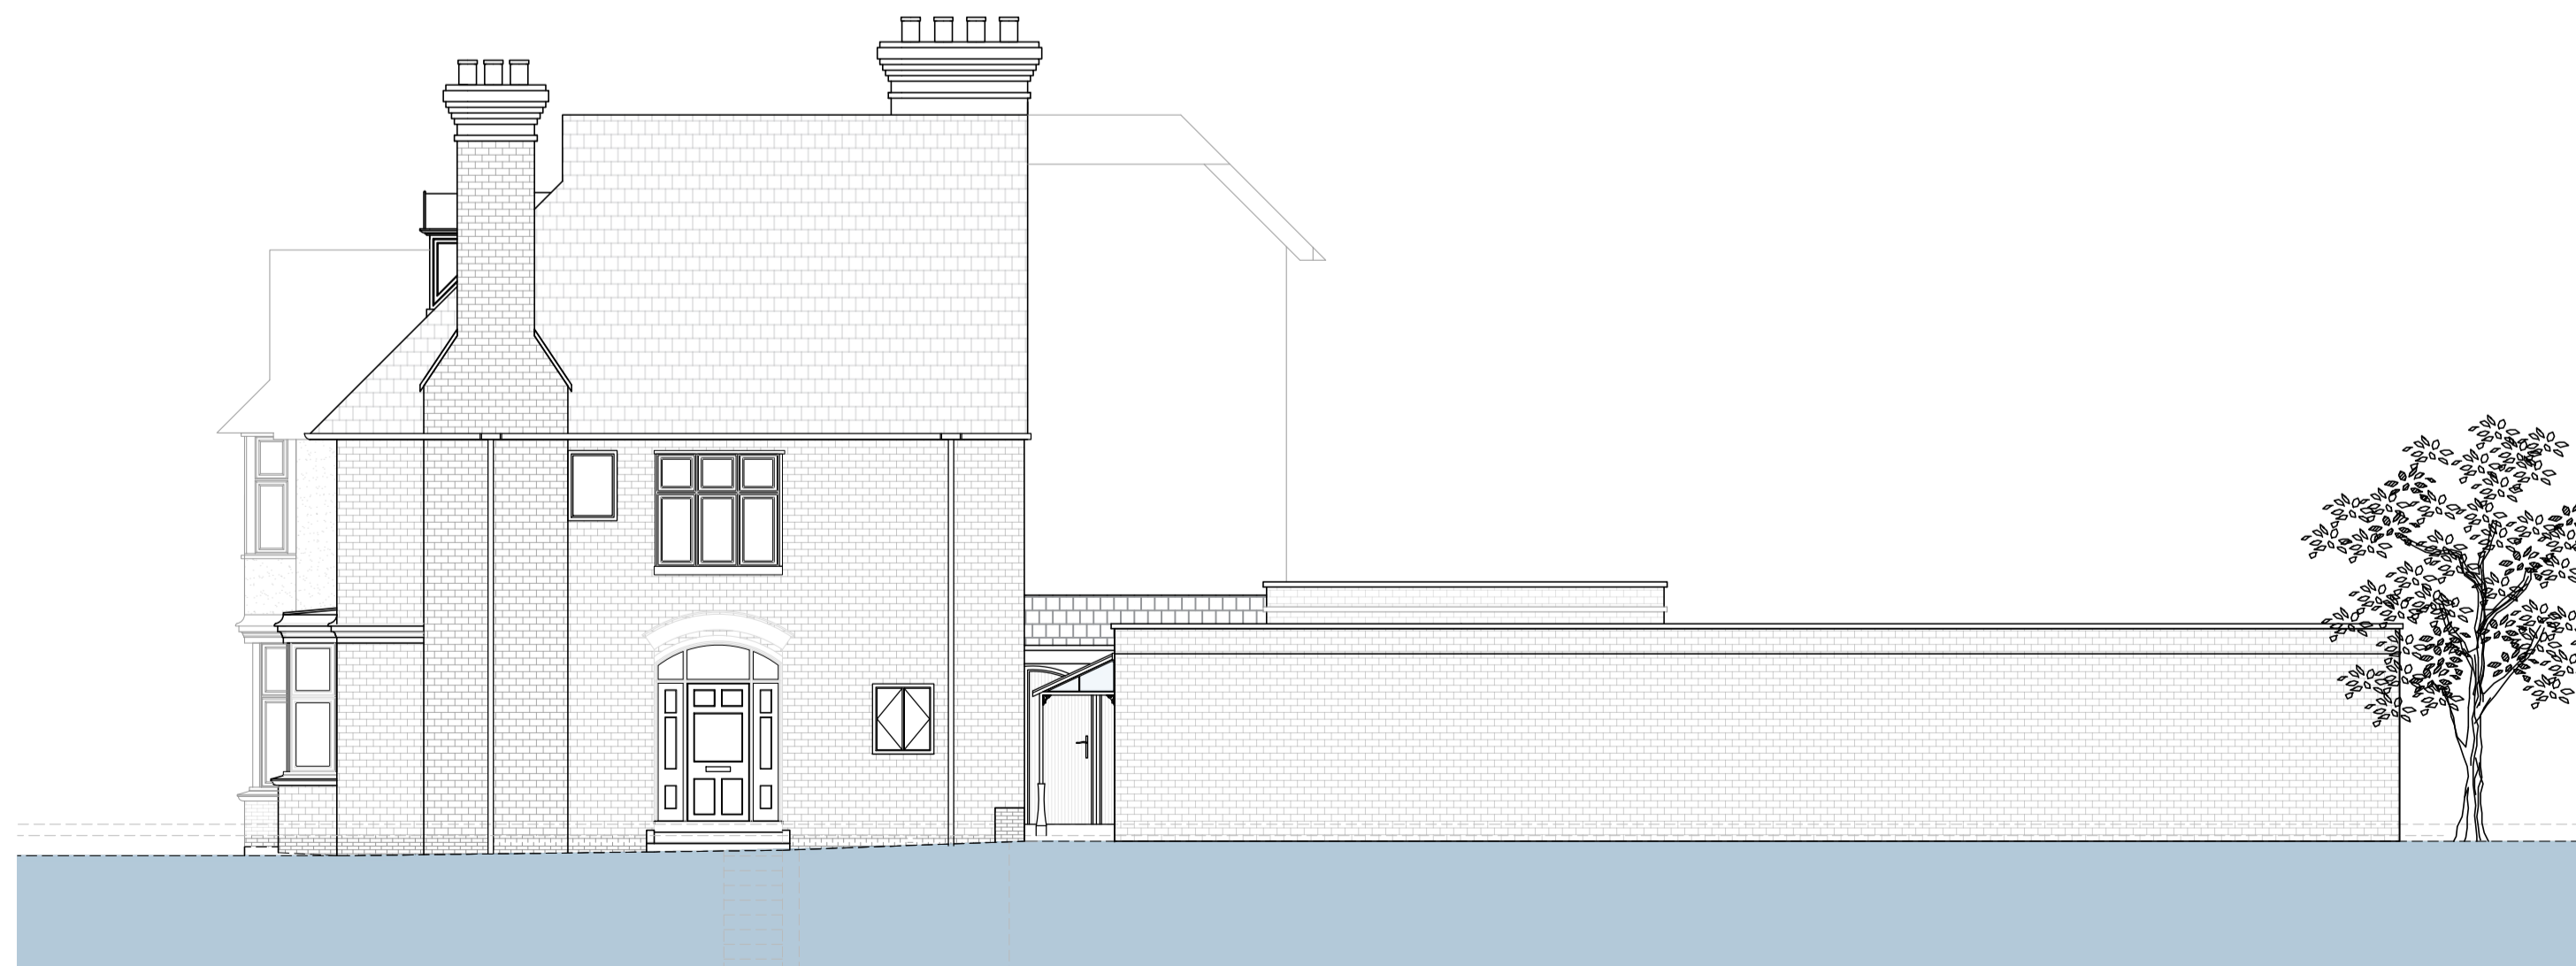

Side Elevation
at 1:100 Scale



COPYRIGHT RESERVED. THIS DRAWING MAY NOT BE USED OR REPRODUCED WITHOUT WRITTEN CONSENT. COPYRIGHT DESIGNS AND PATENTS ACT 1988.

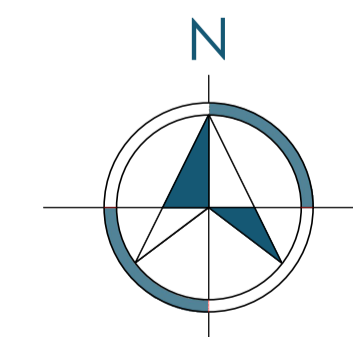

rev	date	drawn	ch'cd
			
13 Lower Green • Tettenhall • WV6 9AH			
project title 1427 - 26 Danescourt Road For: Parvin Islam - Kainth			
drawing title Proposed Elevations			
drawing no. 1427 - P - 003			rev C
scale 1:100 @ A1		date October 2023	
drawn by RL	checked by TL	authorised by TL	
www.lewis-architecture.co.uk			