




Loft Floor Plan
at 1:100 Scale

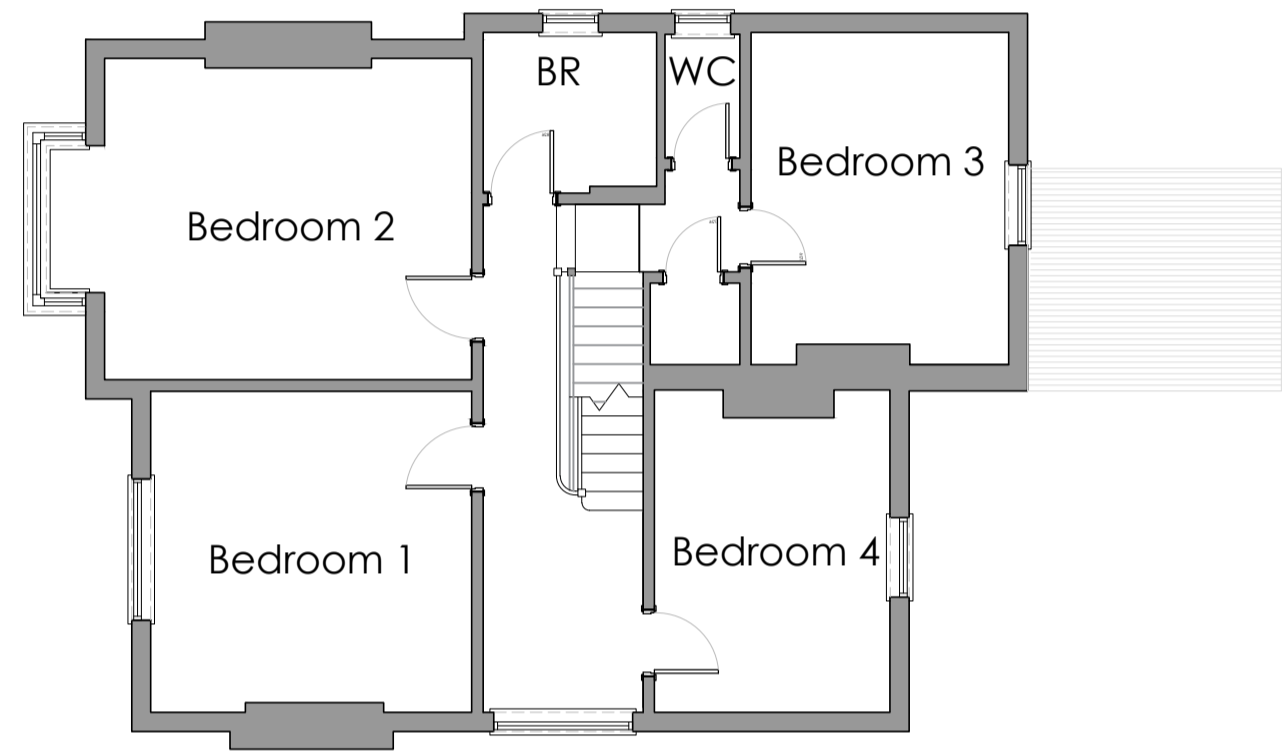

First Floor Plan
at 1:100 Scale

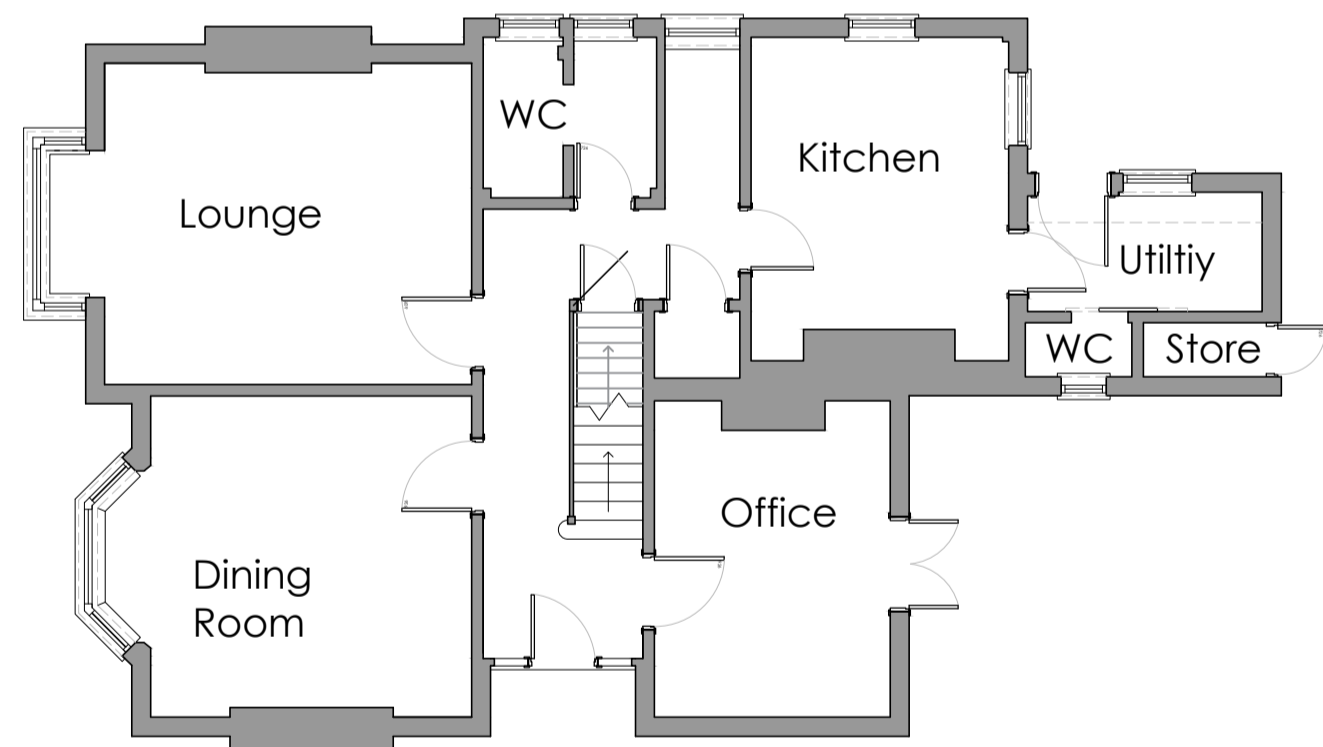

Ground Floor Plan
at 1:100 Scale

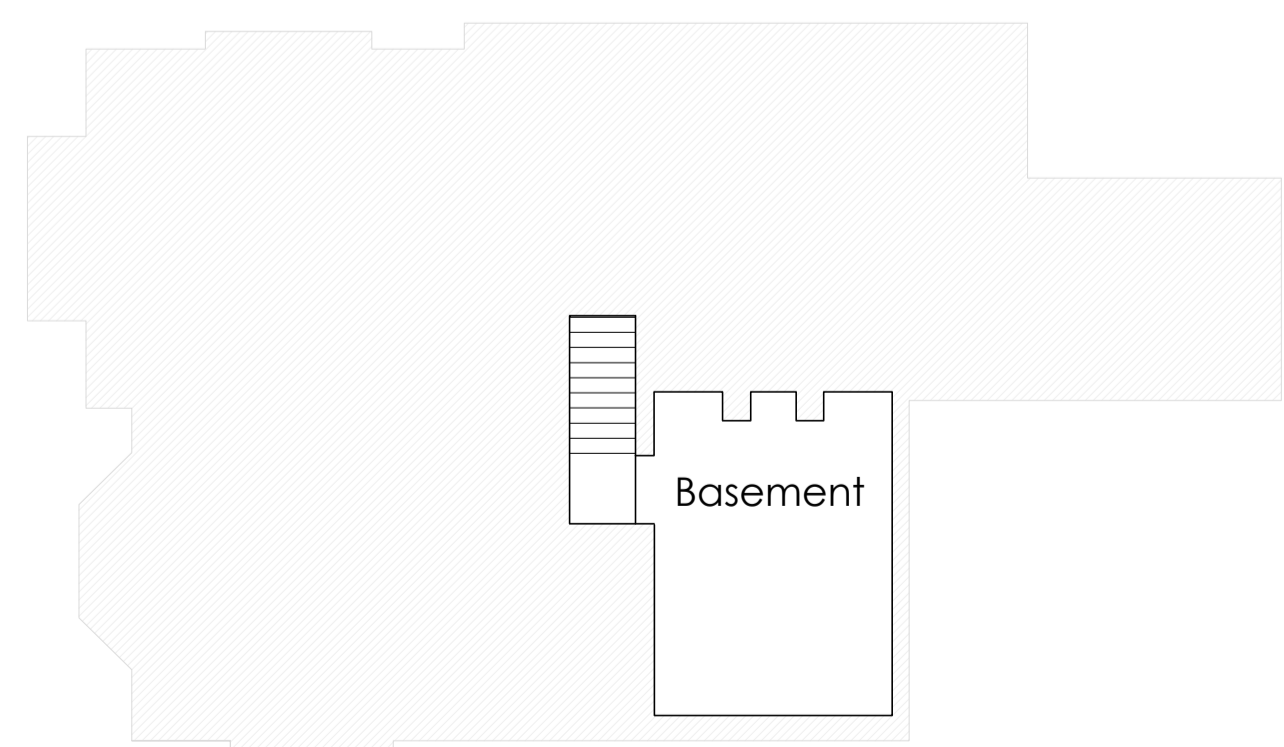

Basement Floor Plan
at 1:100 Scale





Front Elevation
at 1:100 Scale

Side Elevation
at 1:100 Scale




Rear Elevation
at 1:100 Scale


Side Elevation
at 1:100 Scale

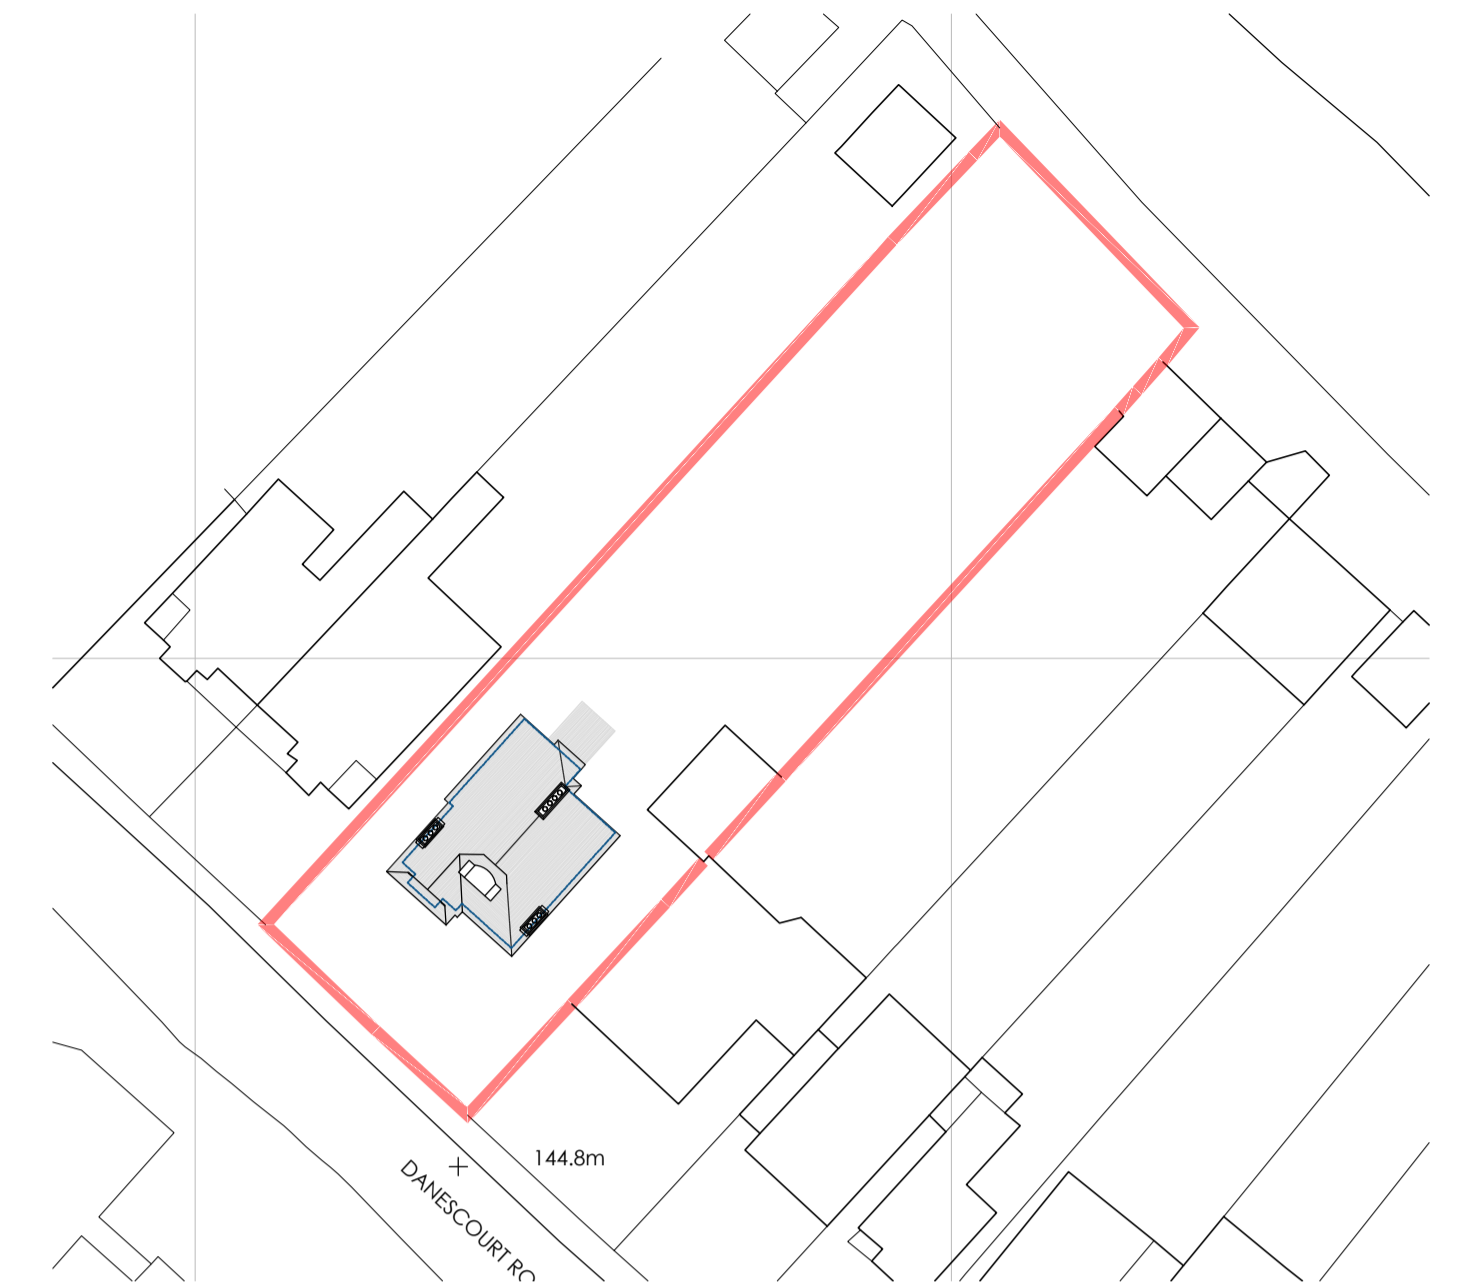 

Block Plan
at 1:500 Scale

 

Location Plan
at 1:1250 Scale

 

rev | date | drawn | ch'kd



project title
1427 - 26 Danescourt Road
For: Parvin Islam - Kainth

drawing title
Existing Drawings

drawing no. 1427 - P - 001 rev

scale See Sheet @ A1 date March 23

drawn by JS checked by TL authorised by TL

www.lewis-architecture.co.uk