




Existing Rear Elevation
 Scale 1:50

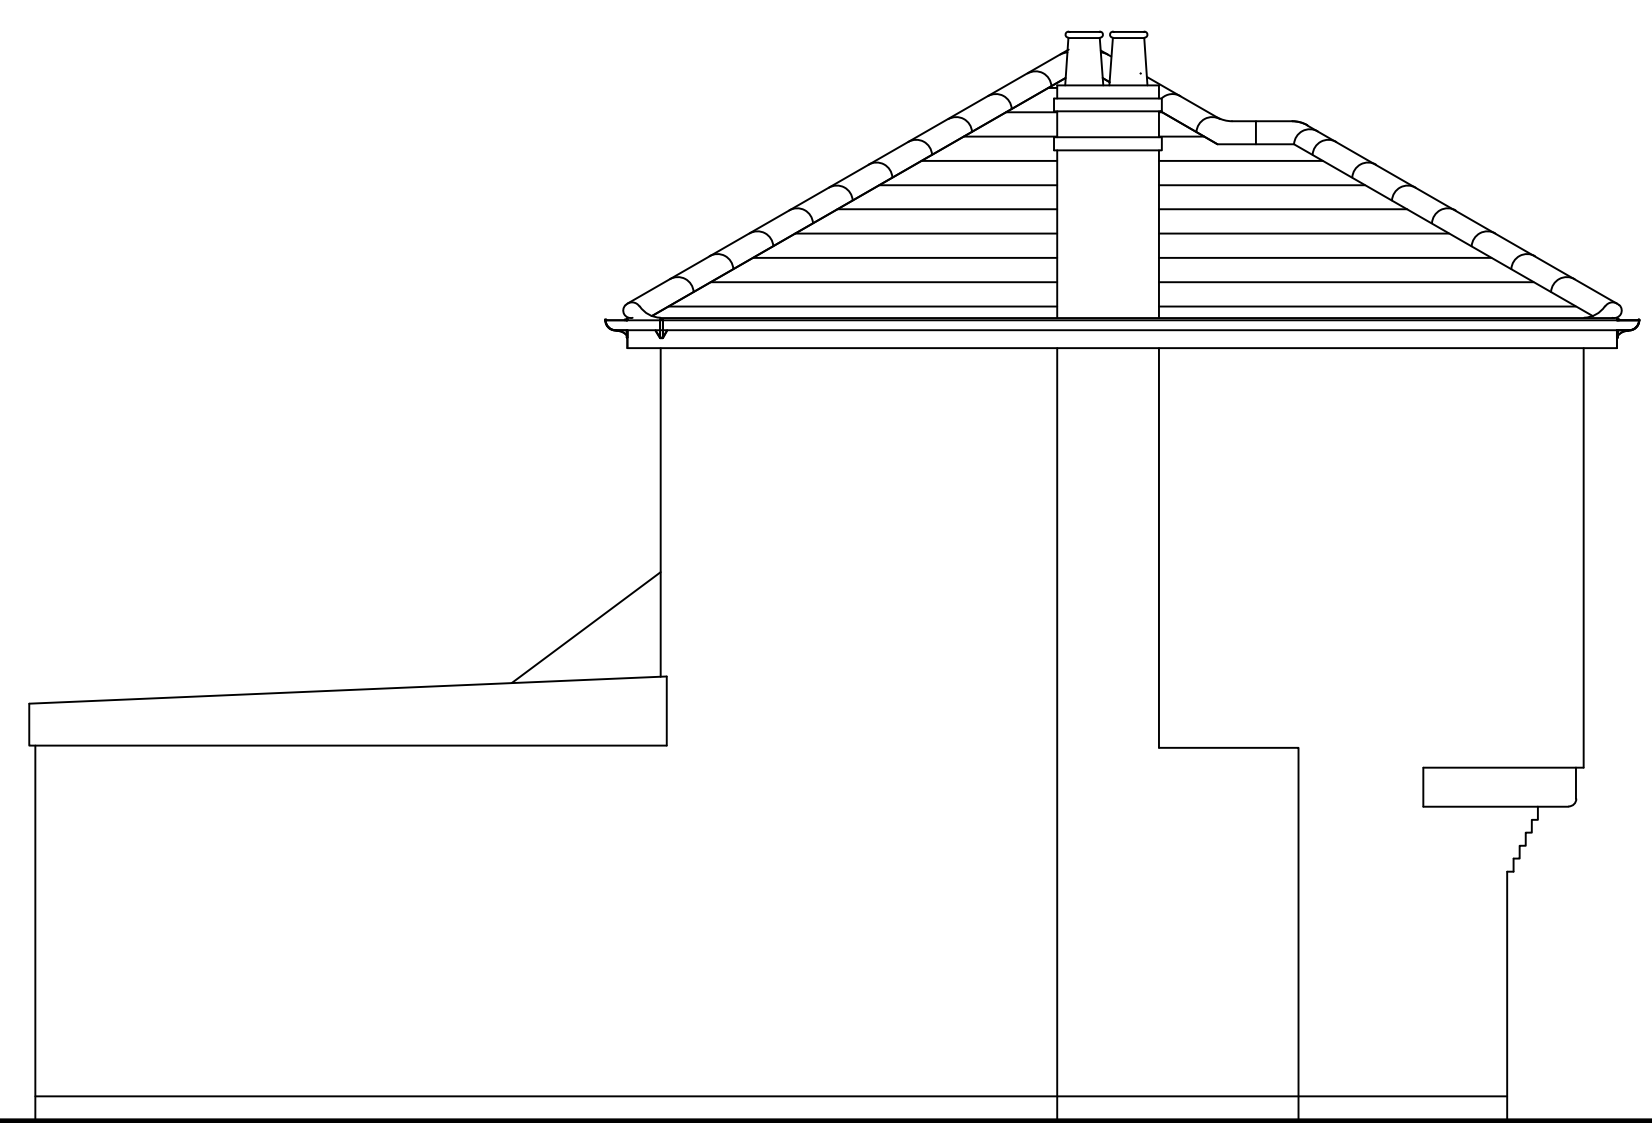


Existing Gable Elevation
 Scale 1:50

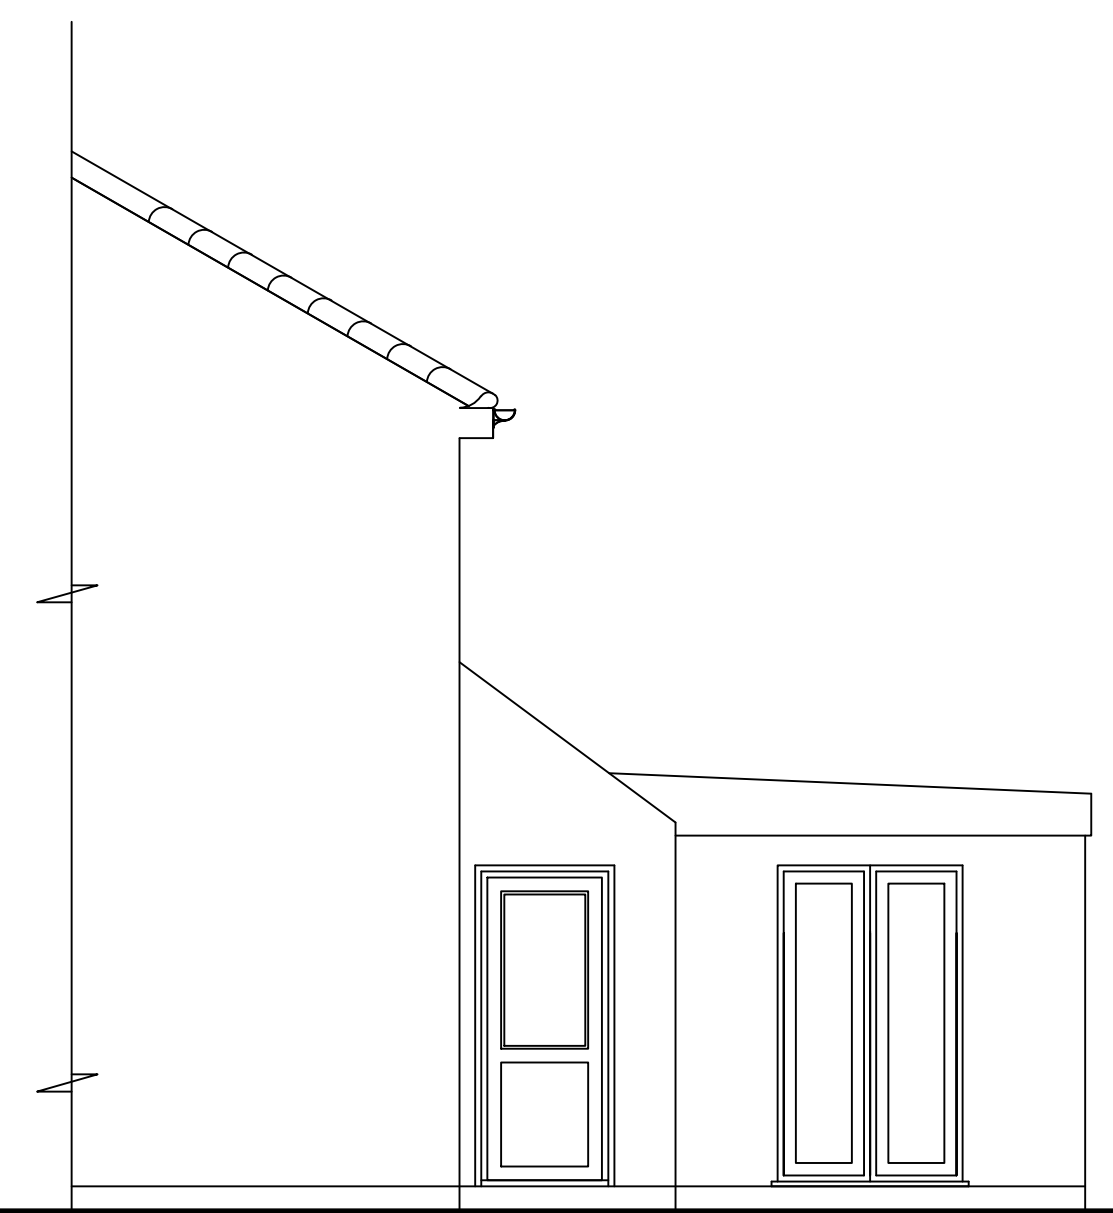

Existing Side Elevation
 Scale 1:50

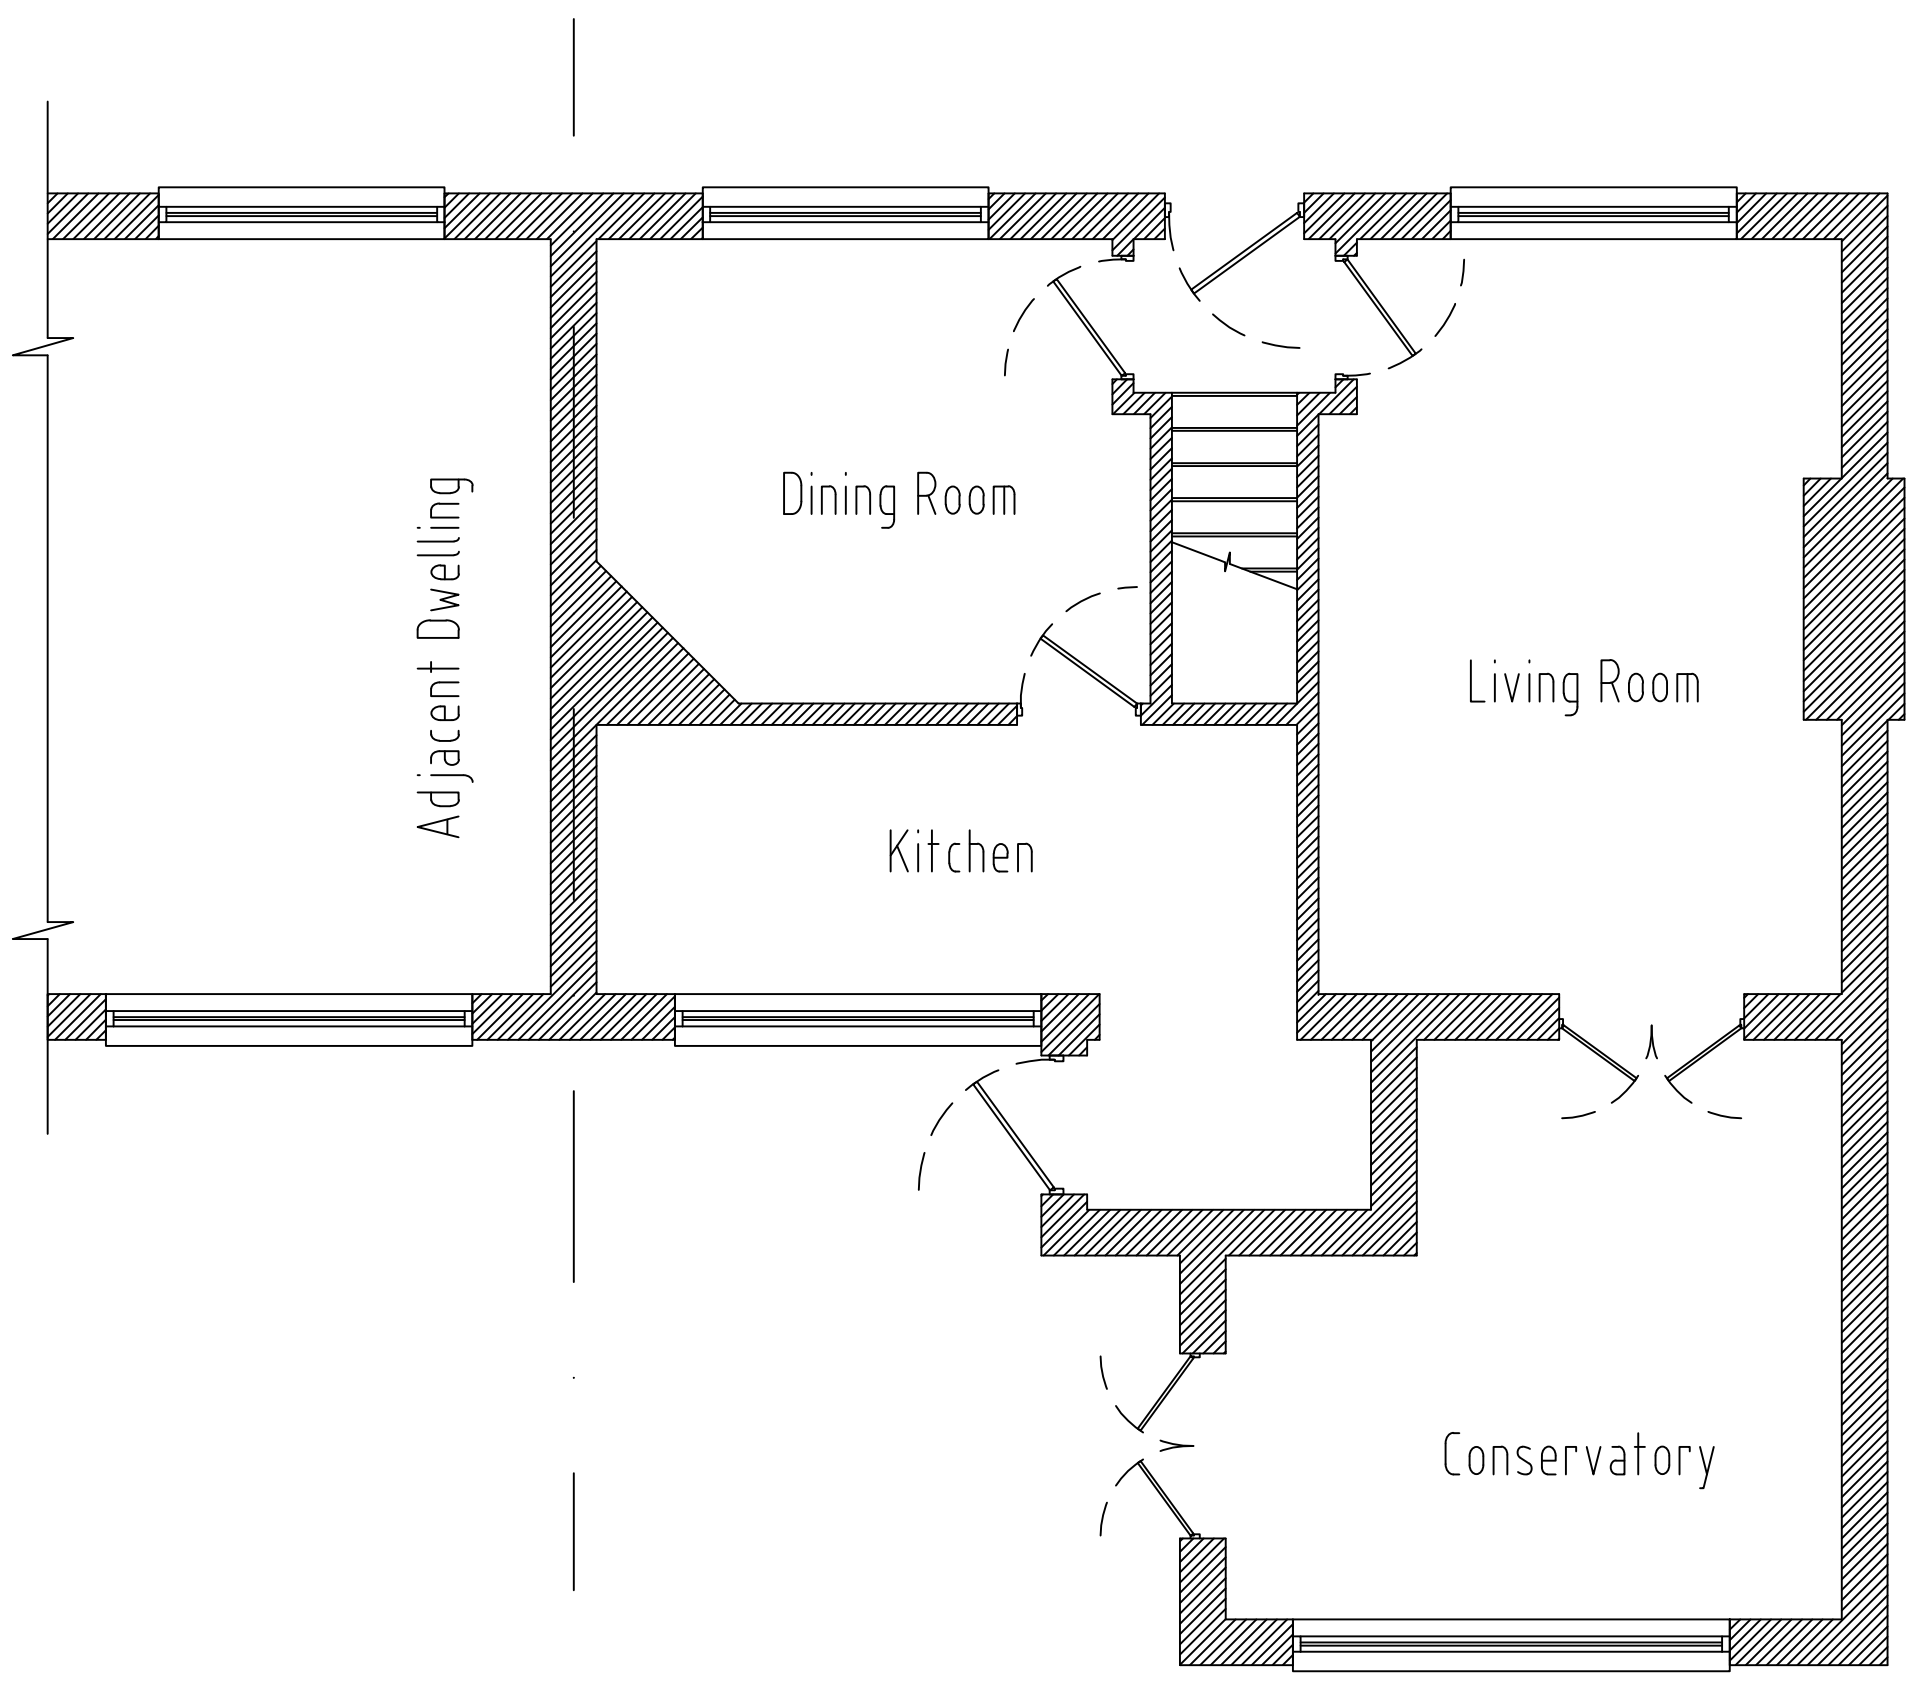

Existing Ground Floor Plan
 Scale 1:50

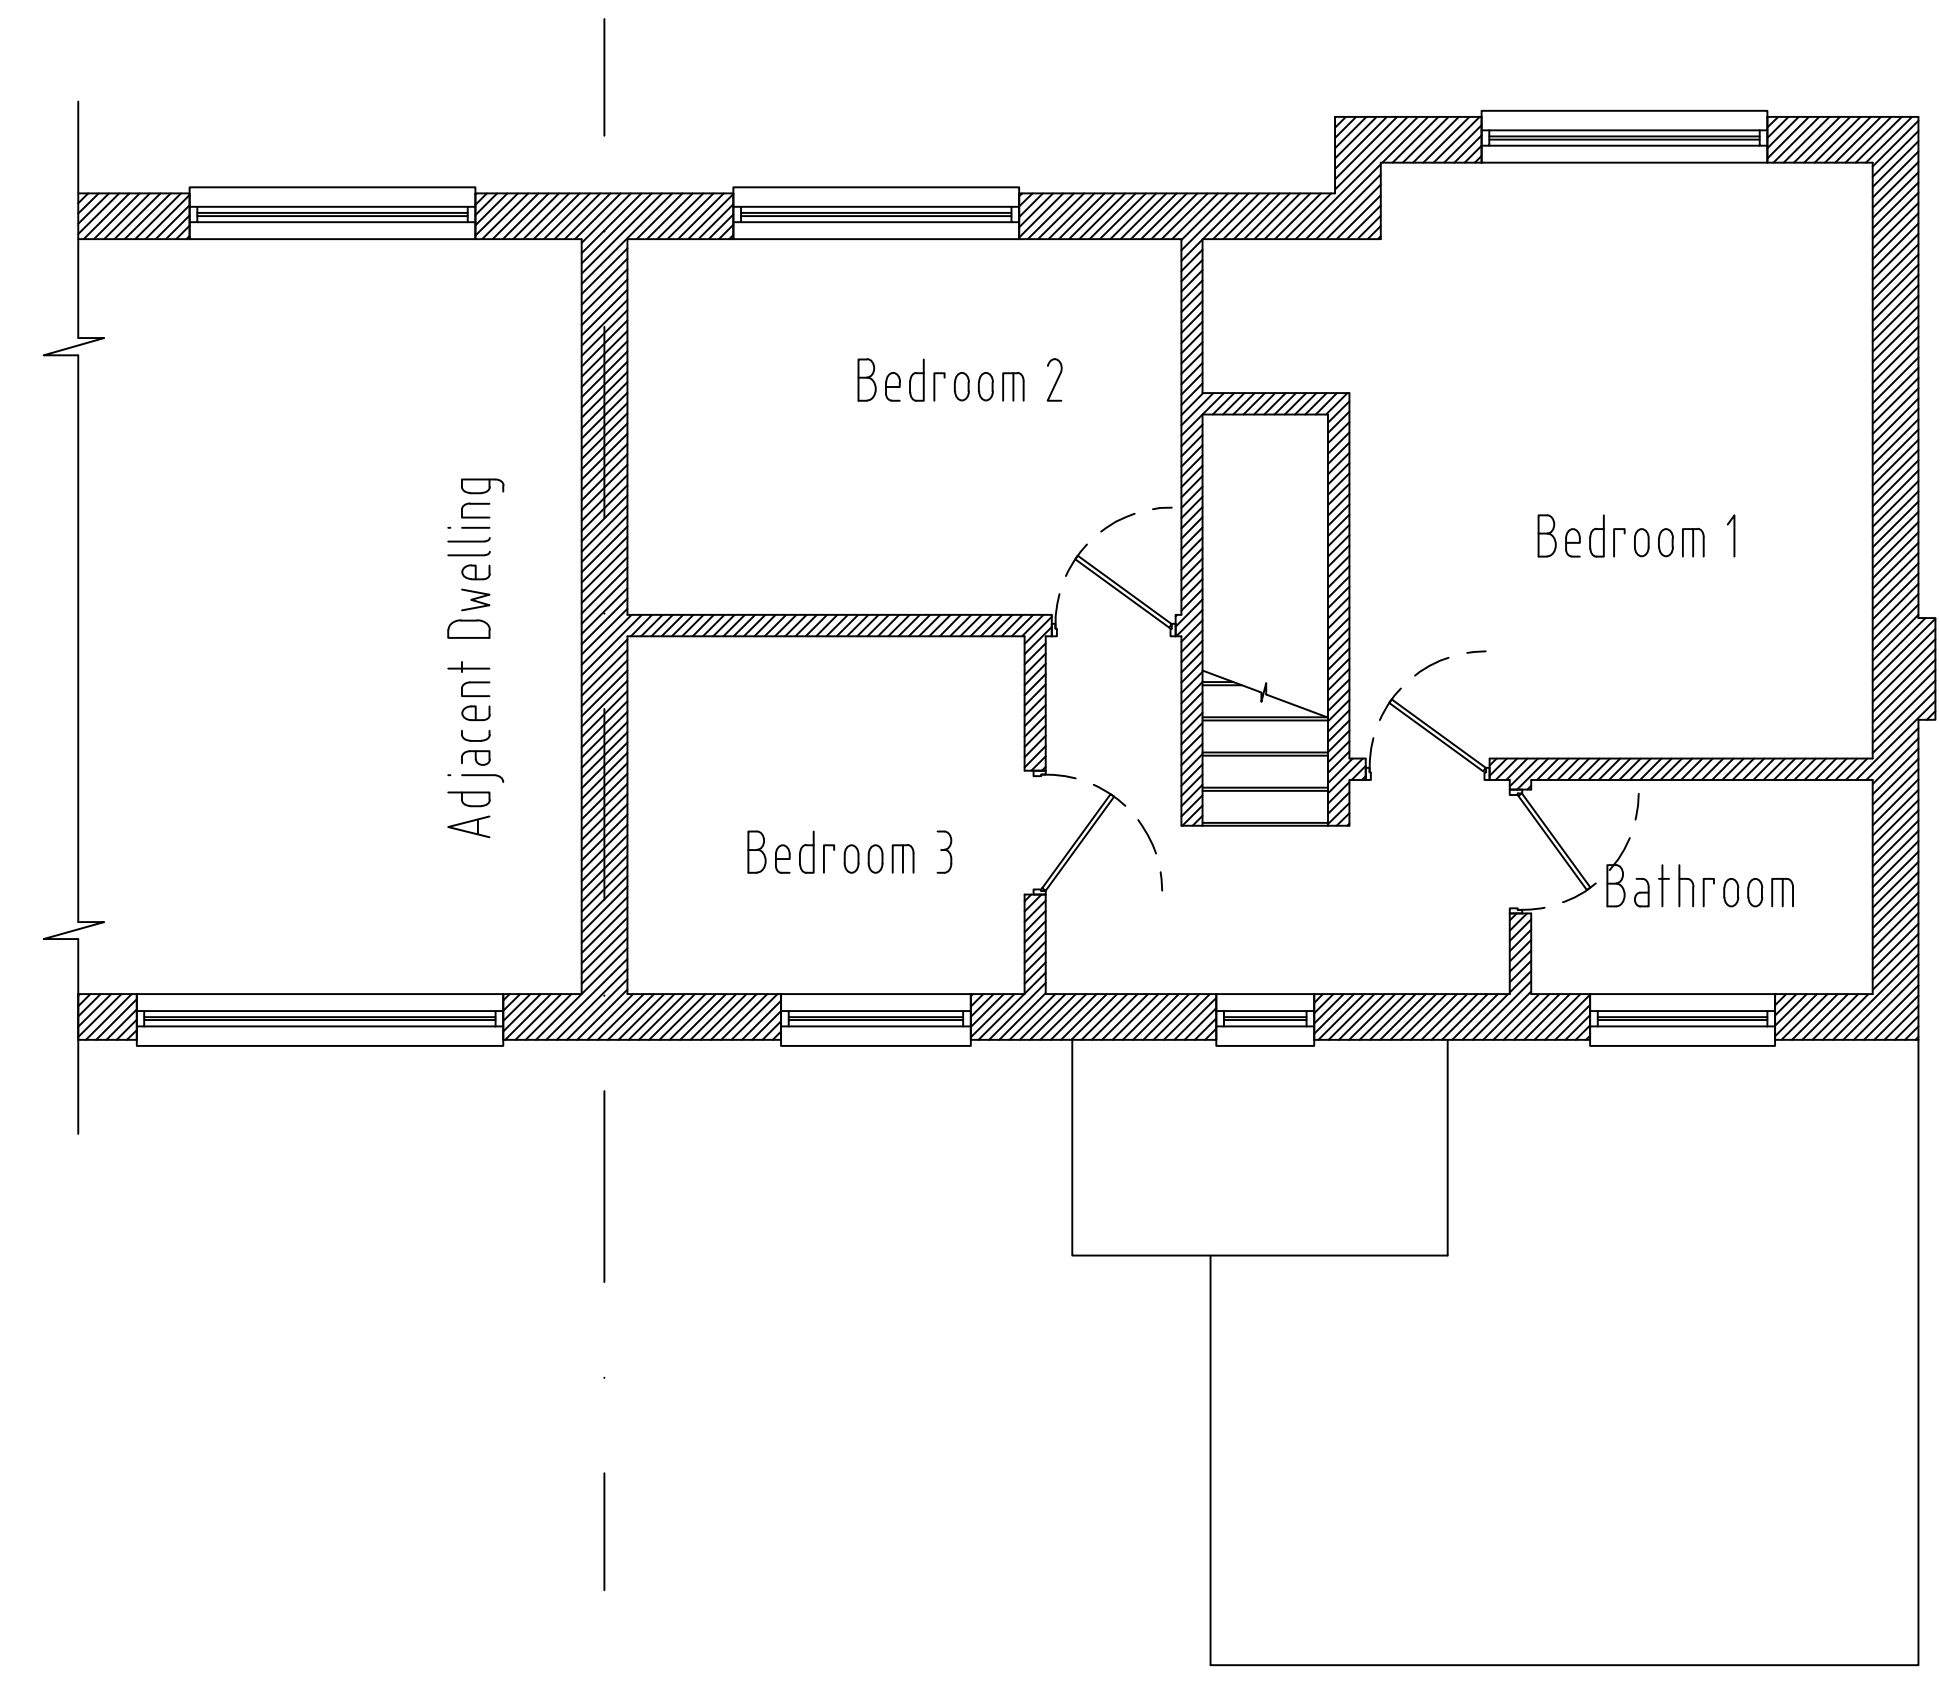

Existing First Floor Plan
 Scale 1:50

