



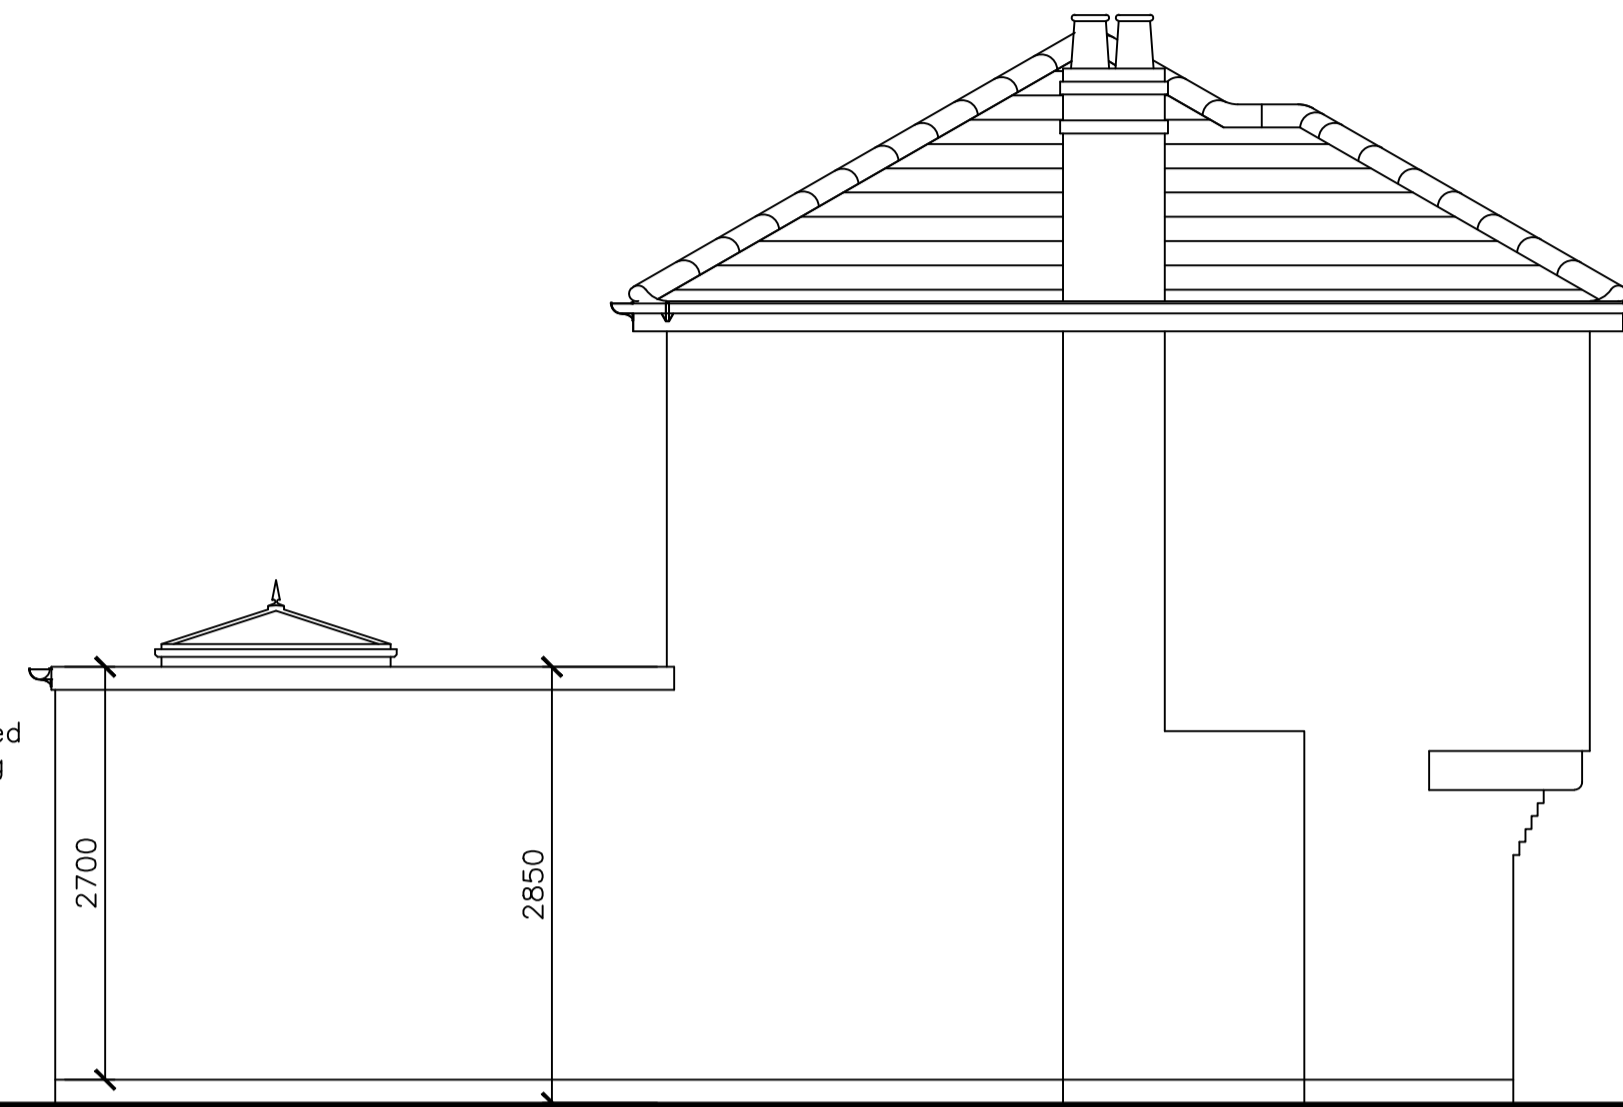


Proposed Rear Elevation
 Scale 1:50




Proposed Gable Elevation
 Scale 1:50

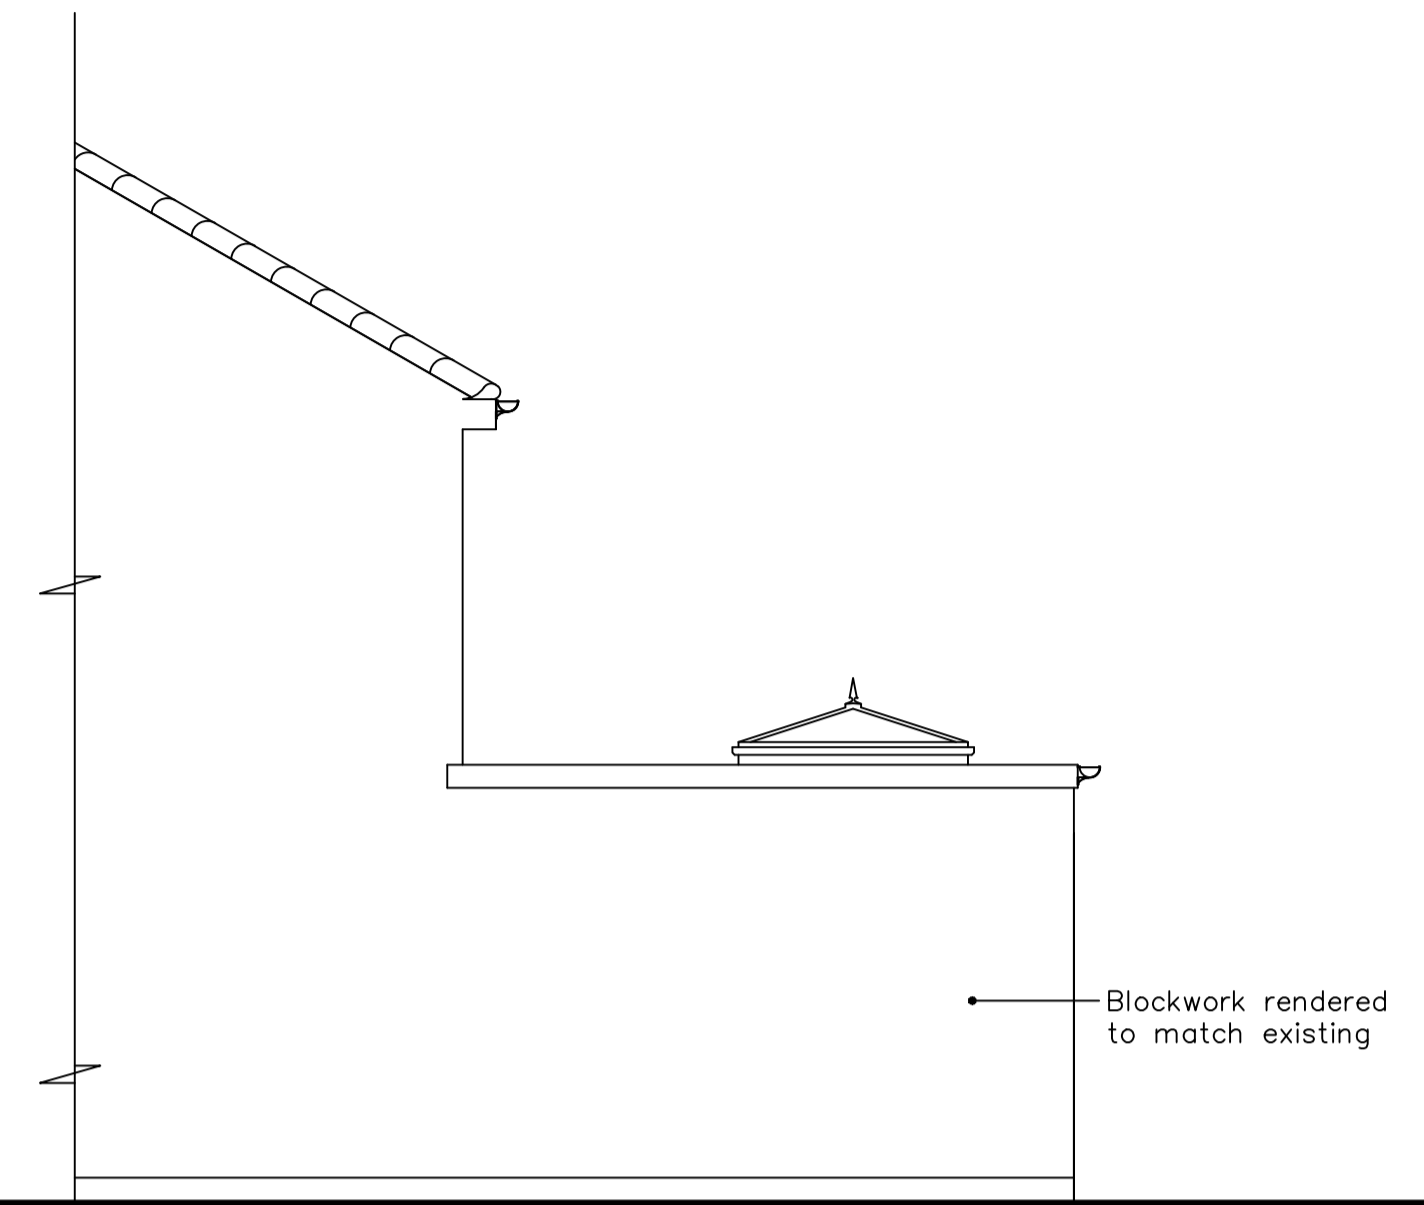

Proposed Side Elevation
 Scale 1:50

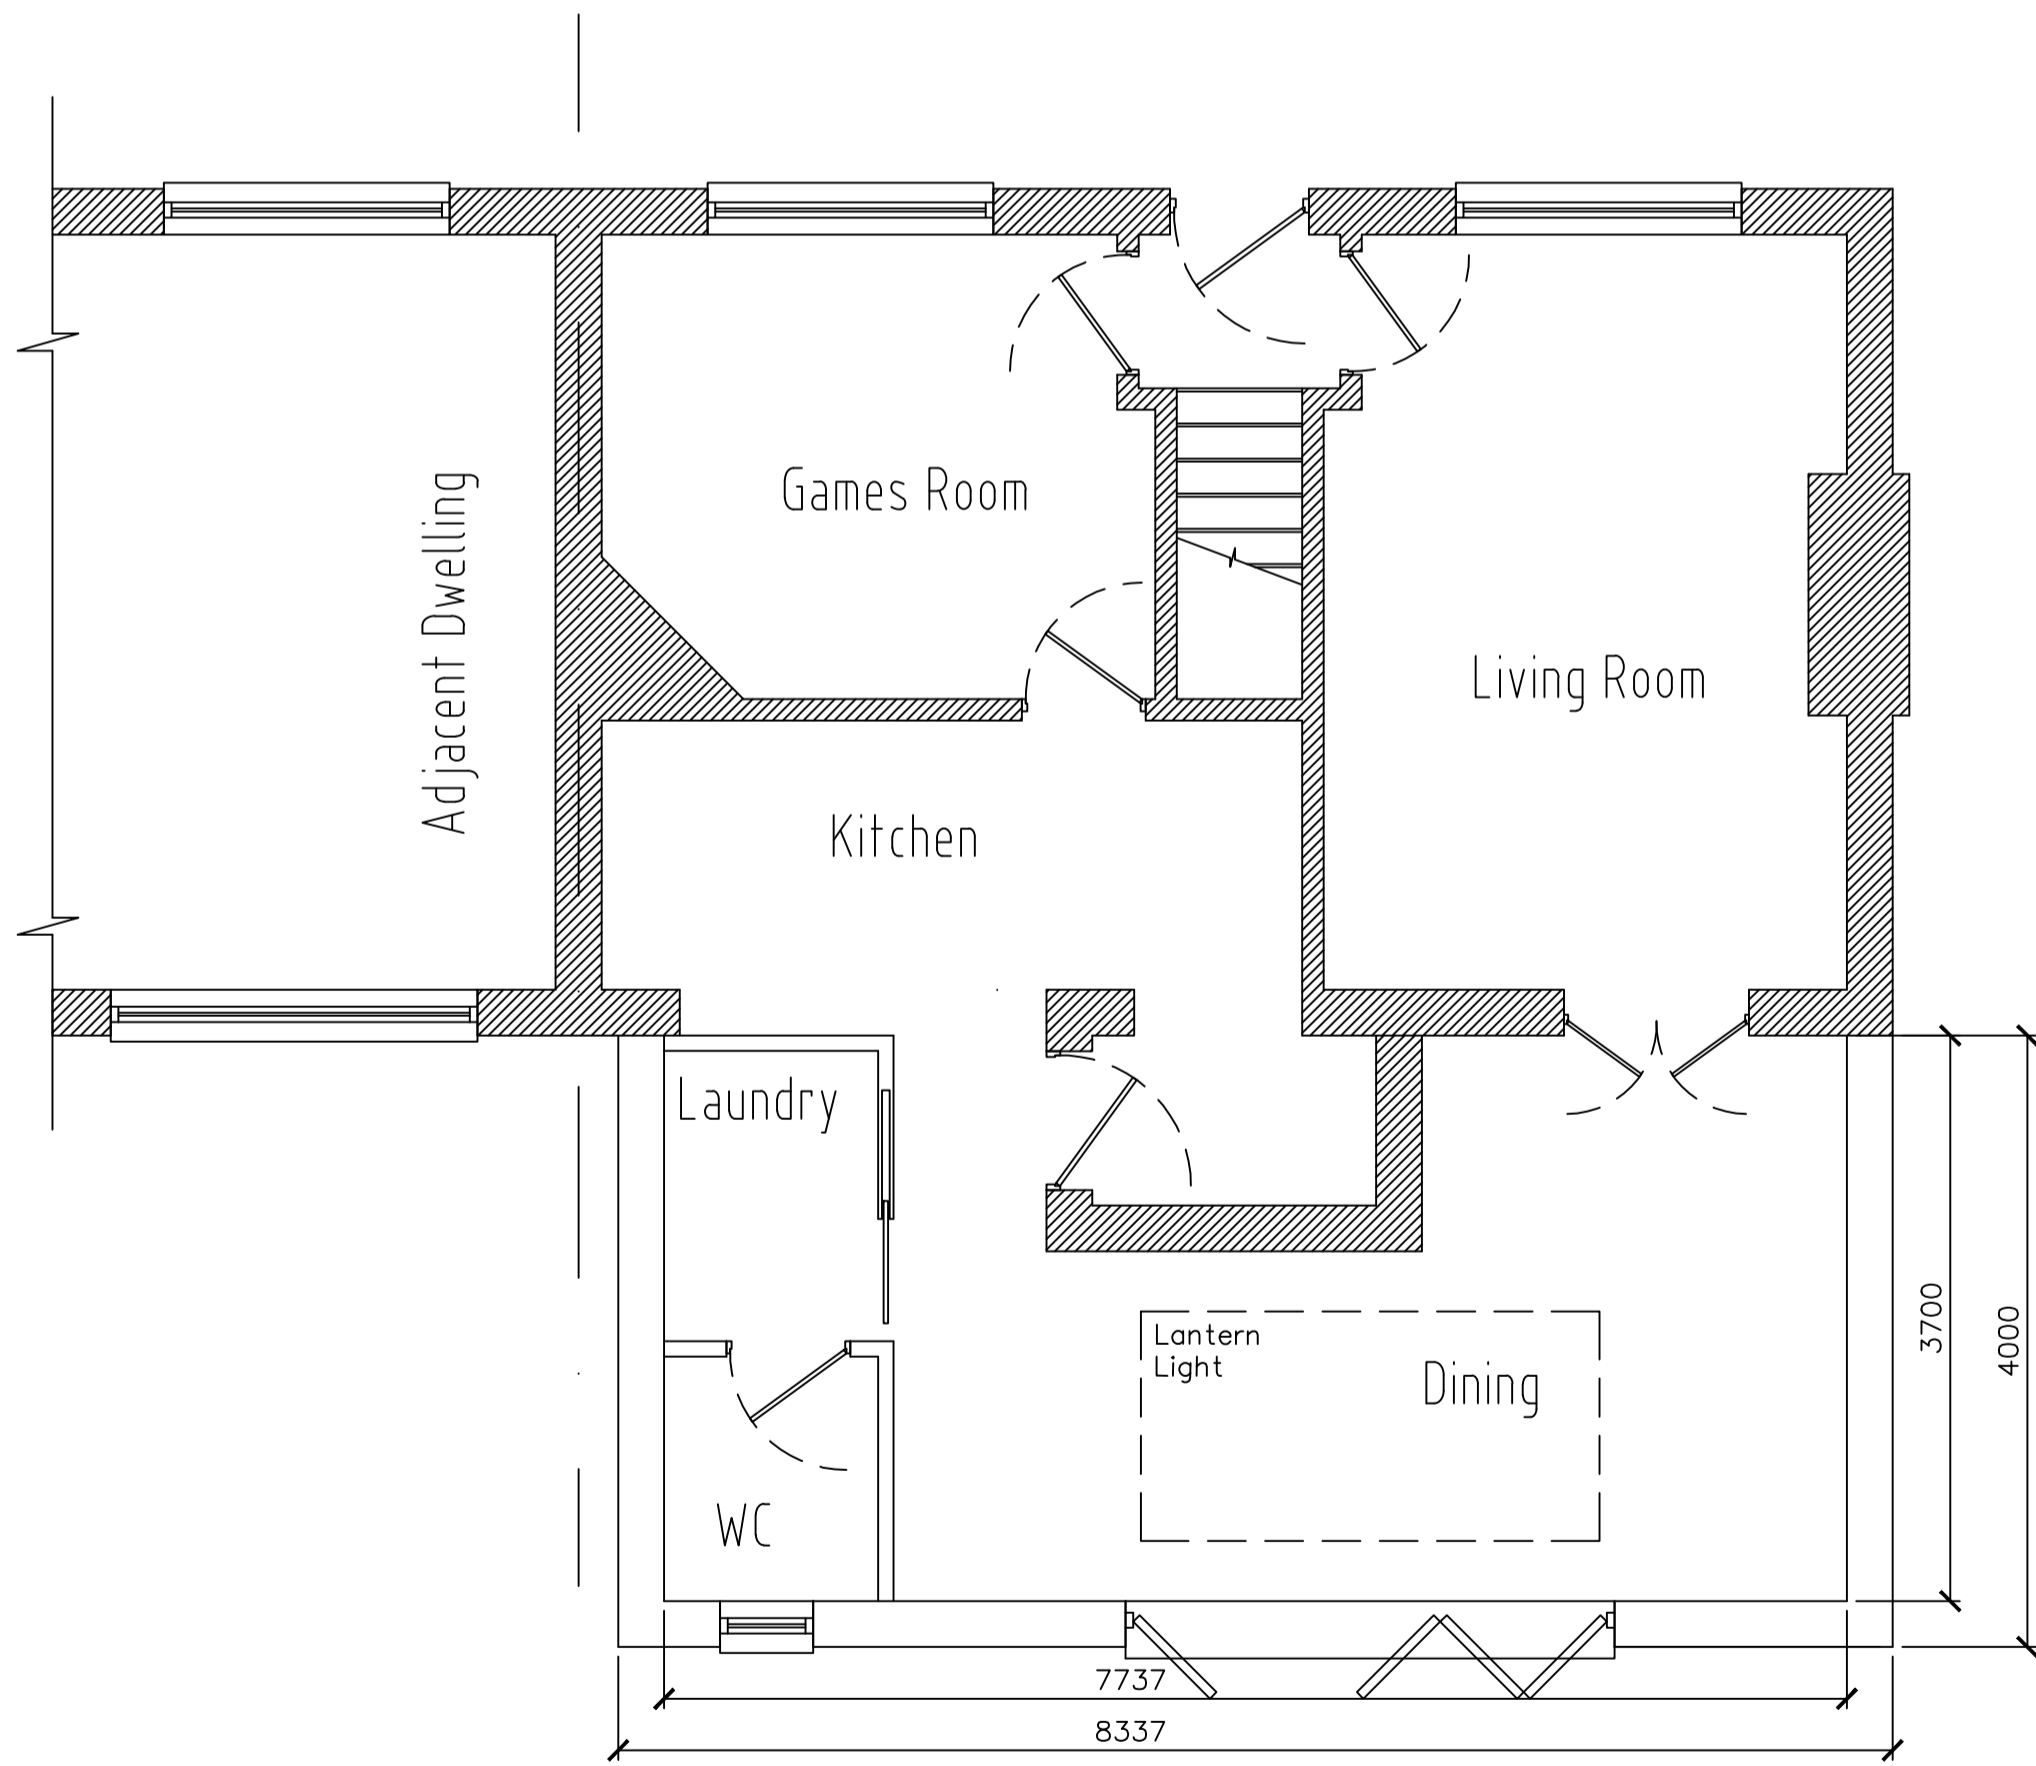

Proposed Ground Floor Plan
 Scale 1:50

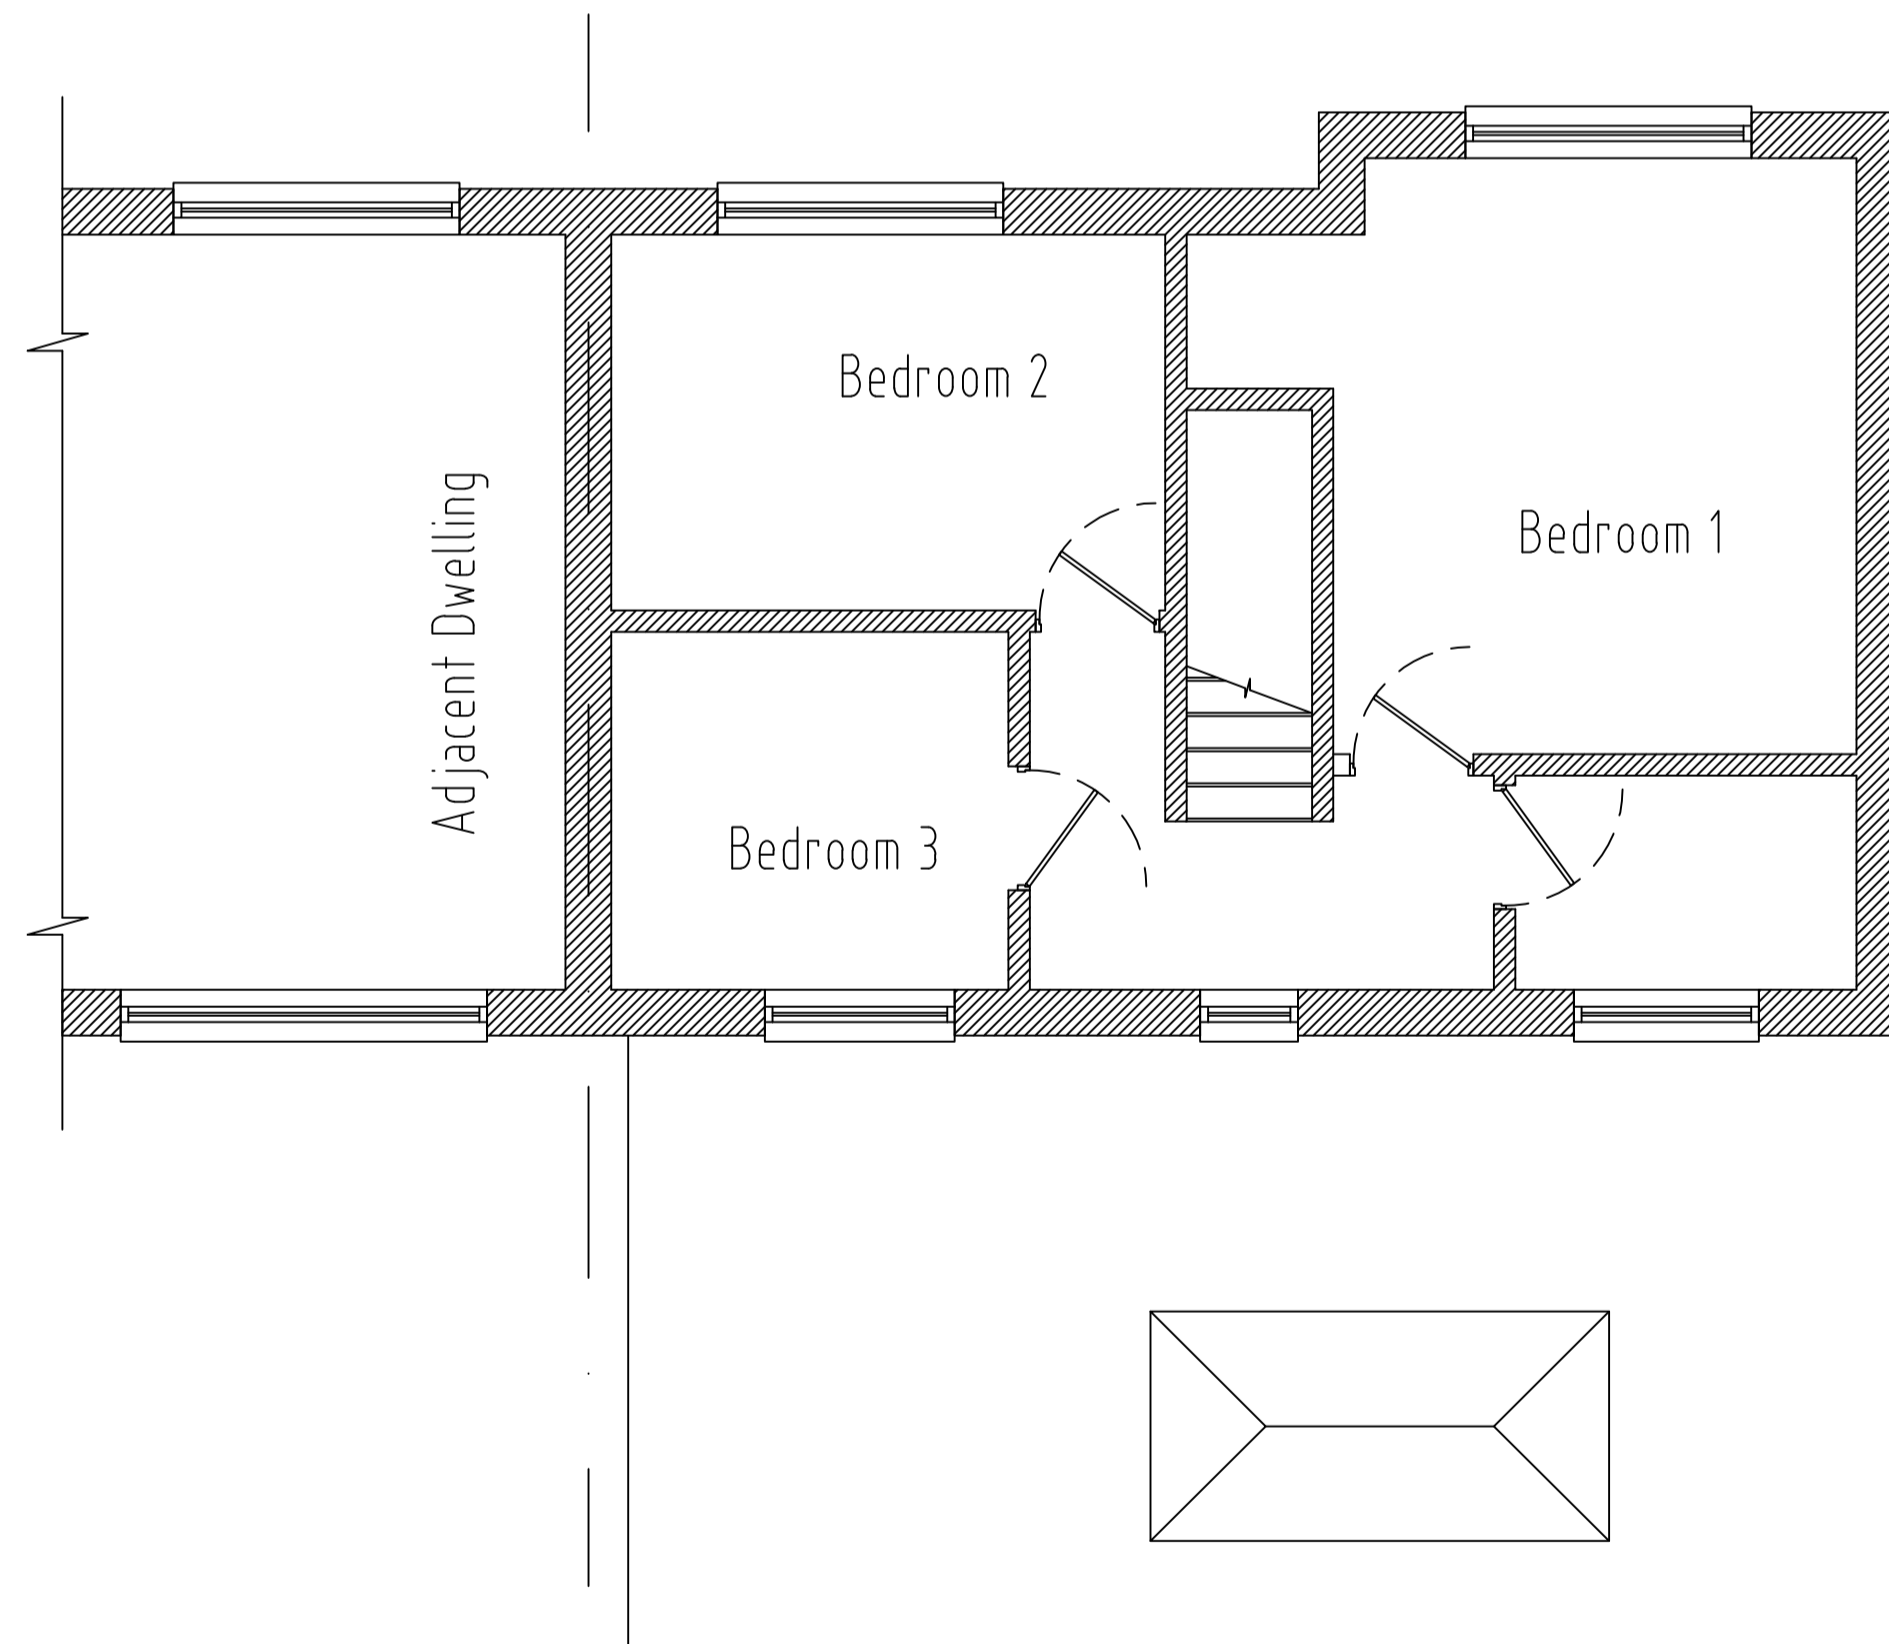

Proposed Roof Plan
 Scale 1:50

