



**PROPOSED GROUND FLOOR PLAN**  
Scale 1:50

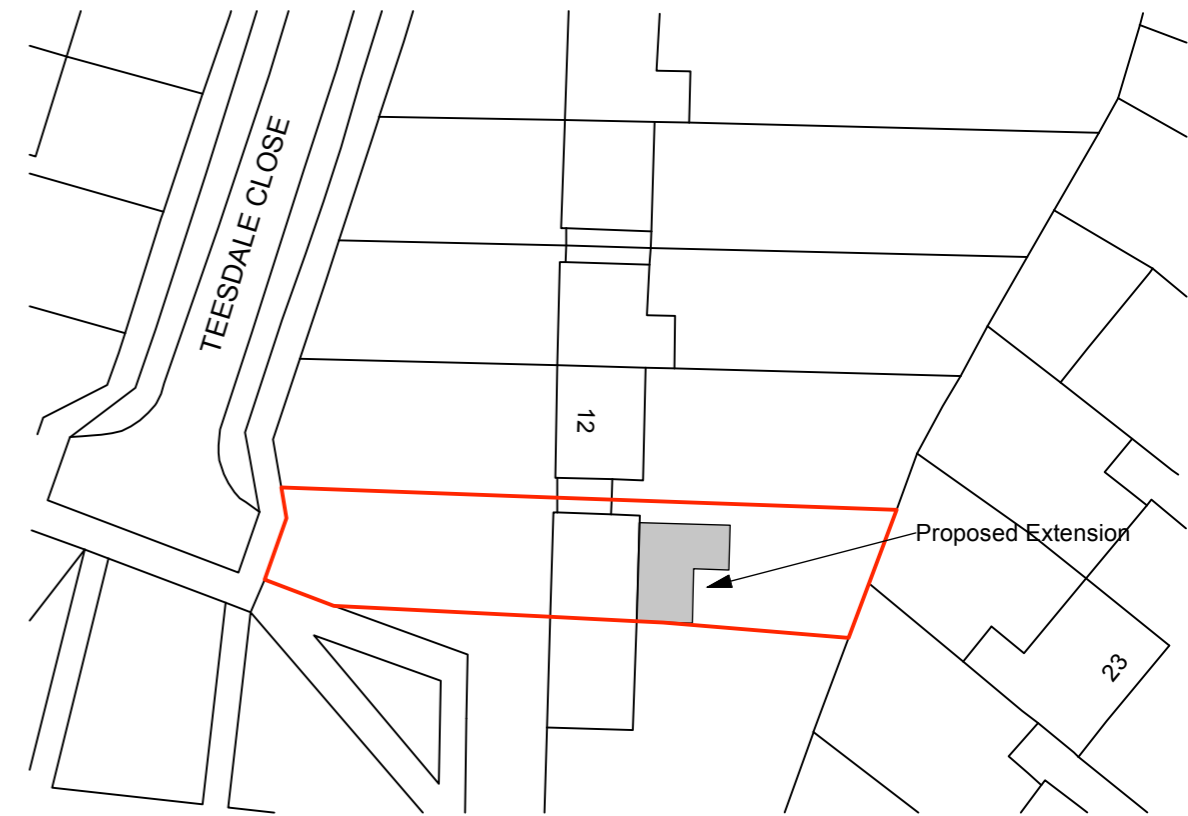

**BLOCK PLAN**  
Scale 1:1500

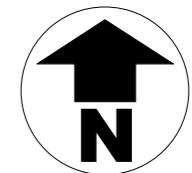

**E:** Lee@spectordesign.co.uk  
**M:** 07881923447 **T:** 01902 404910

Rev	Date	Comments	Rev	Ch

Project Address  
14 TEESDALE CLOSE, EASTFIELD, WV1 2LL

Drawing Title  
PROPOSED PLAN

Client Name/Organisation  
WOLVERHAMPTON HOMES

Scales  
1:50 @ A3

Drawing Number  
814-83-SK01

Original Paper Size  
A3 Landscape