



EXISTING GROUND FLOOR PLAN
Scale 1:50

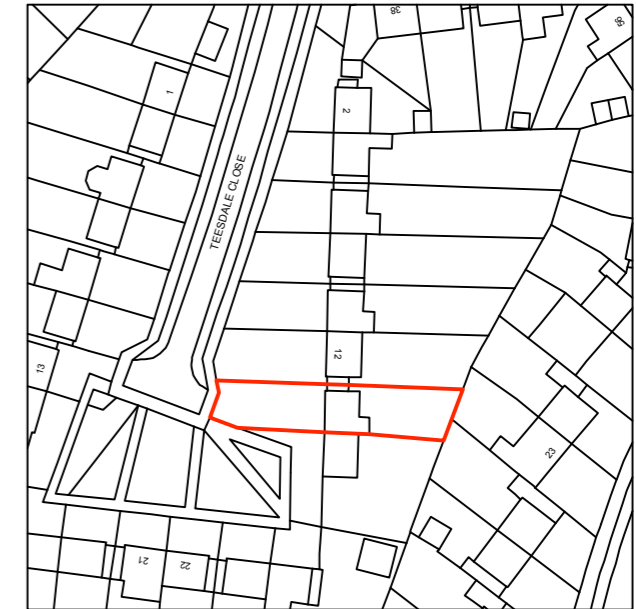

OS MAP
Scale 1:1250

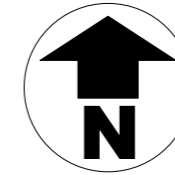

E: Lee@spectordesign.co.uk
M: 07881923447 **T:** 01902 404910

Rev	Date	Comments	Rev	Ch

Project Address
14 TEESDALE CLOSE, EASTFIELD, WV1 2LL

Drawing Title
EXISTING PLAN

Client Name/Organisation
WOLVERHAMPTON HOMES

Scales
1:50 @ A3

Drawing Number
814-83-01

Original Paper Size
A3 Landscape