


Heating: New radiator from extg. boiler and fitted with Thermostat Radiator Valve. Boiler to be upgraded if of insufficient capacity

This proposal may be subject to the Party Wall Act 1996 which requires you to serve the adjoining owner with a party structure notice at least 2 months prior to commencement of works. -Seek further advice


- Key:
- G Gully with rodding access
 - EF Mechanical extractor fan
 - SA Smoke alarm

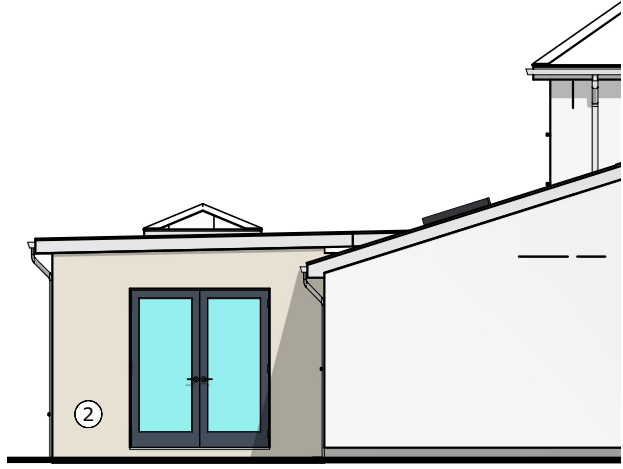


Side Elevation
Scale 1:100




Rear Elevation
Scale 1:100

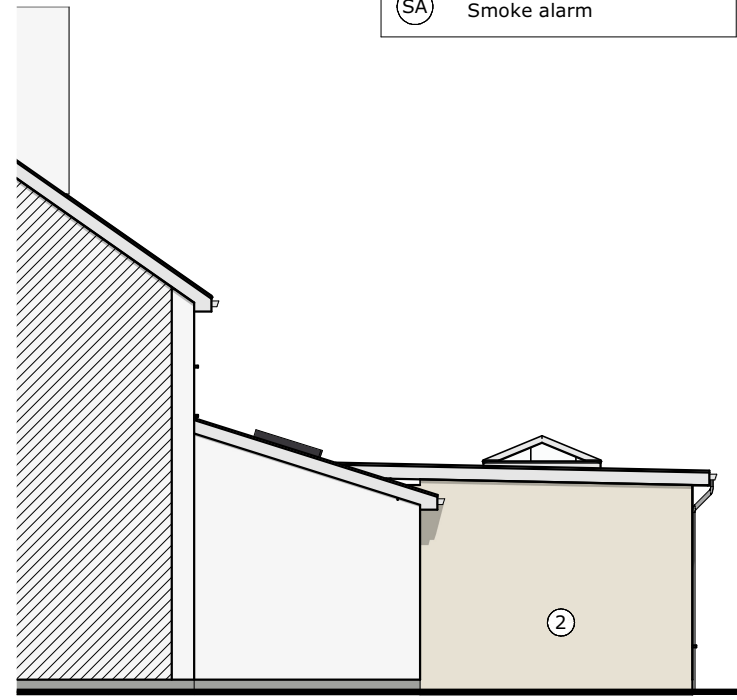

View A
Scale 1:100

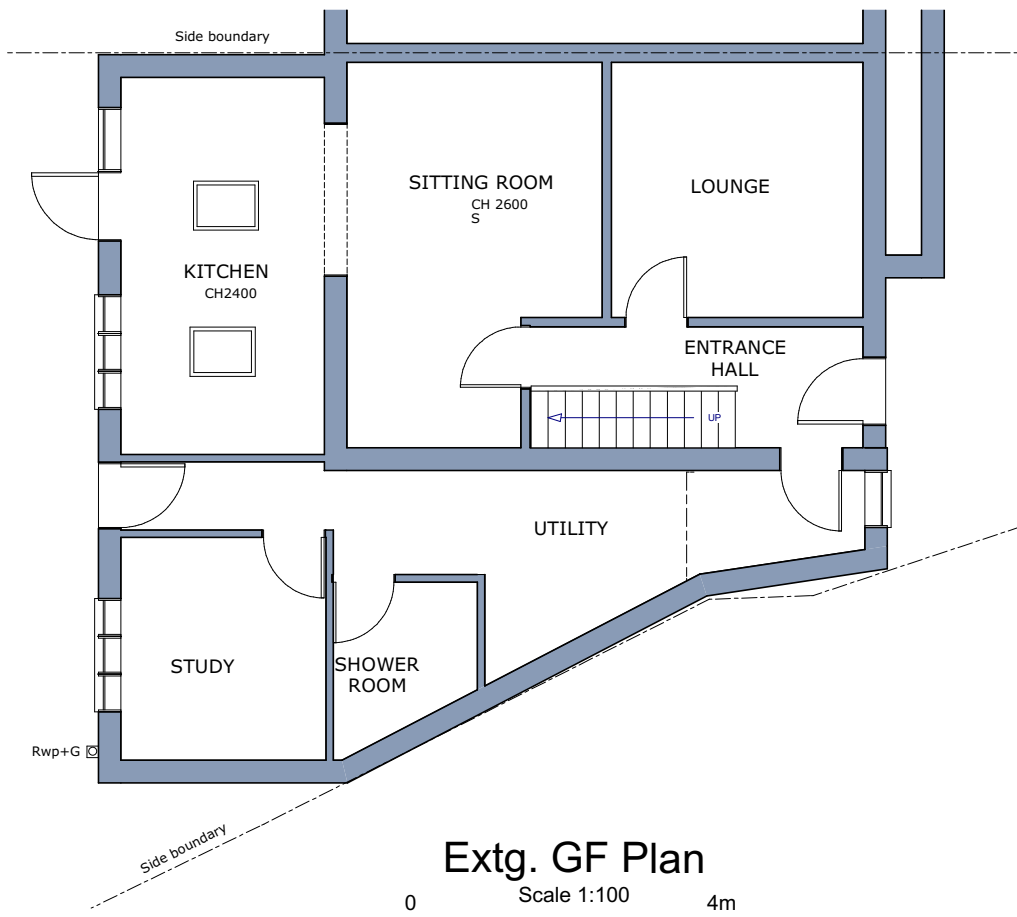

Extg. GF Plan
Scale 1:100

 


Client: Ms. Sandeep Kaur
52 Lawfred Avenue,
Wednesfield,
Wolverhampton. WV11 3QS

Drawing Title: Erection of orangery

Drg.No: 31/23 Date: 26/06/2023 Drawn: JK

Kalsi Building Designs Ltd
Architectural 3D Design Services

2 Coalway Road Tel: 01902-620330
Penn Mob: 07966435341
Wolverhampton E-mail: tech@jkkalsi.co.uk
WV3 7LR

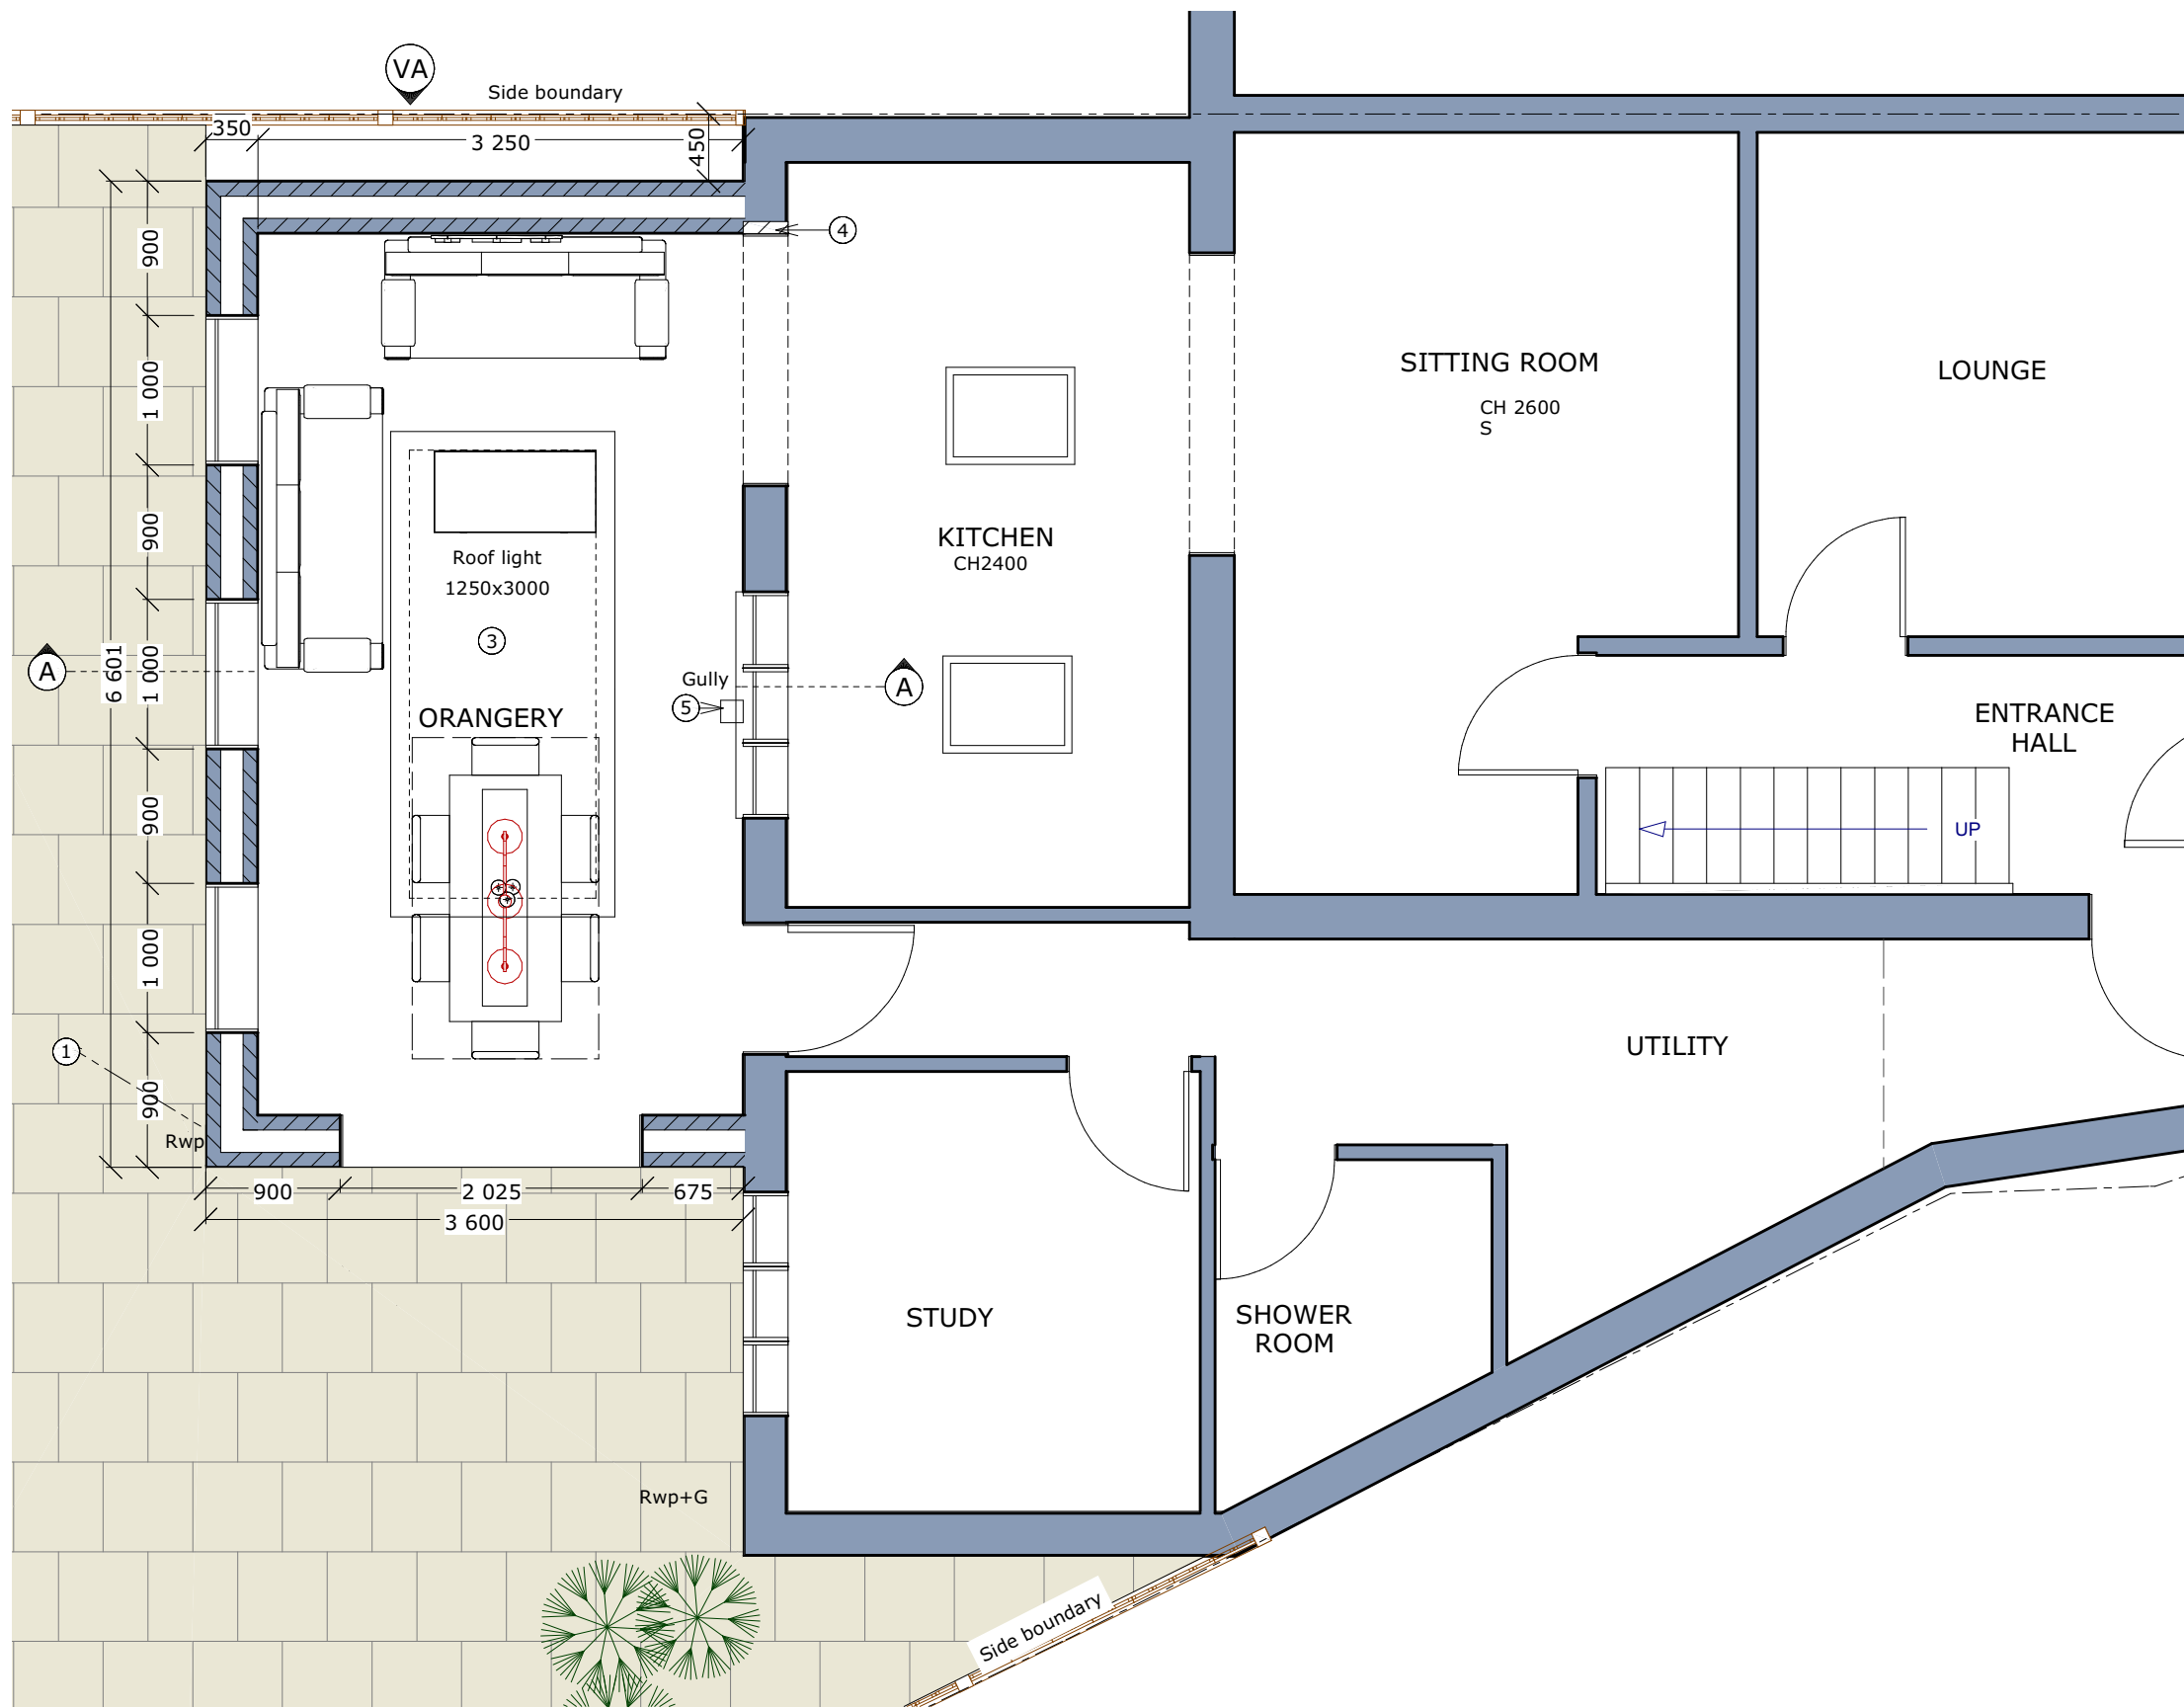

Prop. GF Plan
 Scale 1:50
 0 2m