





### OS SITE LOCATION PLAN

SCALE @ 1:1250

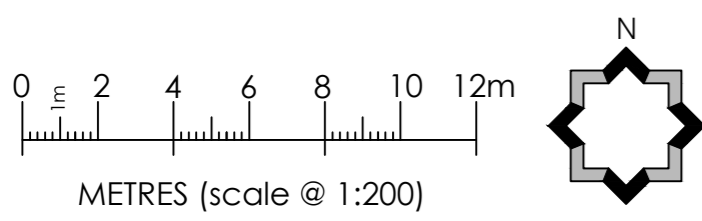


DO NOT SCALE THIS DRAWING.  
GENERAL NOTES:

1. ALL DIMENSIONS ARE IN MILLIMETRES UNLESS STATED OTHERWISE
2. THE CONTRACTOR IS TO VERIFY ALL DIMENSIONS ON SITE & IS RESPONSIBLE FOR THE SETTING OUT.
3. ALL SIZES SCALES FROM THIS DRAWING WILL BE APPROXIMATE AND SHOULD BE CHECKED ON SITE BY THE USER.
4. CONTRACTOR MUST NOT ALTER ANY DETAILS ON THESE DRAWINGS WITHOUT PRIOR CONSENT OF THE ARCHITECT AND/OR STRUCTURAL ENGINEER.
5. ALL CARE AND ATTENTION HAS BEEN TAKEN TO ENSURE ALL DETAILS ARE CORRECT BASED ON THE INFORMATION AVAILABLE AT THE TIME OF DESIGN. THE CONTRACTOR HAS A RESPONSIBILITY TO ENSURE SITE CONDITIONS MATCH DESIGN ELEMENTS AND ANY DISCREPANCIES MUST RESULT IN THE ARCHITECT AND/OR STRUCTURAL ENGINEER BEING NOTIFIED PRIOR TO CONTINUING.

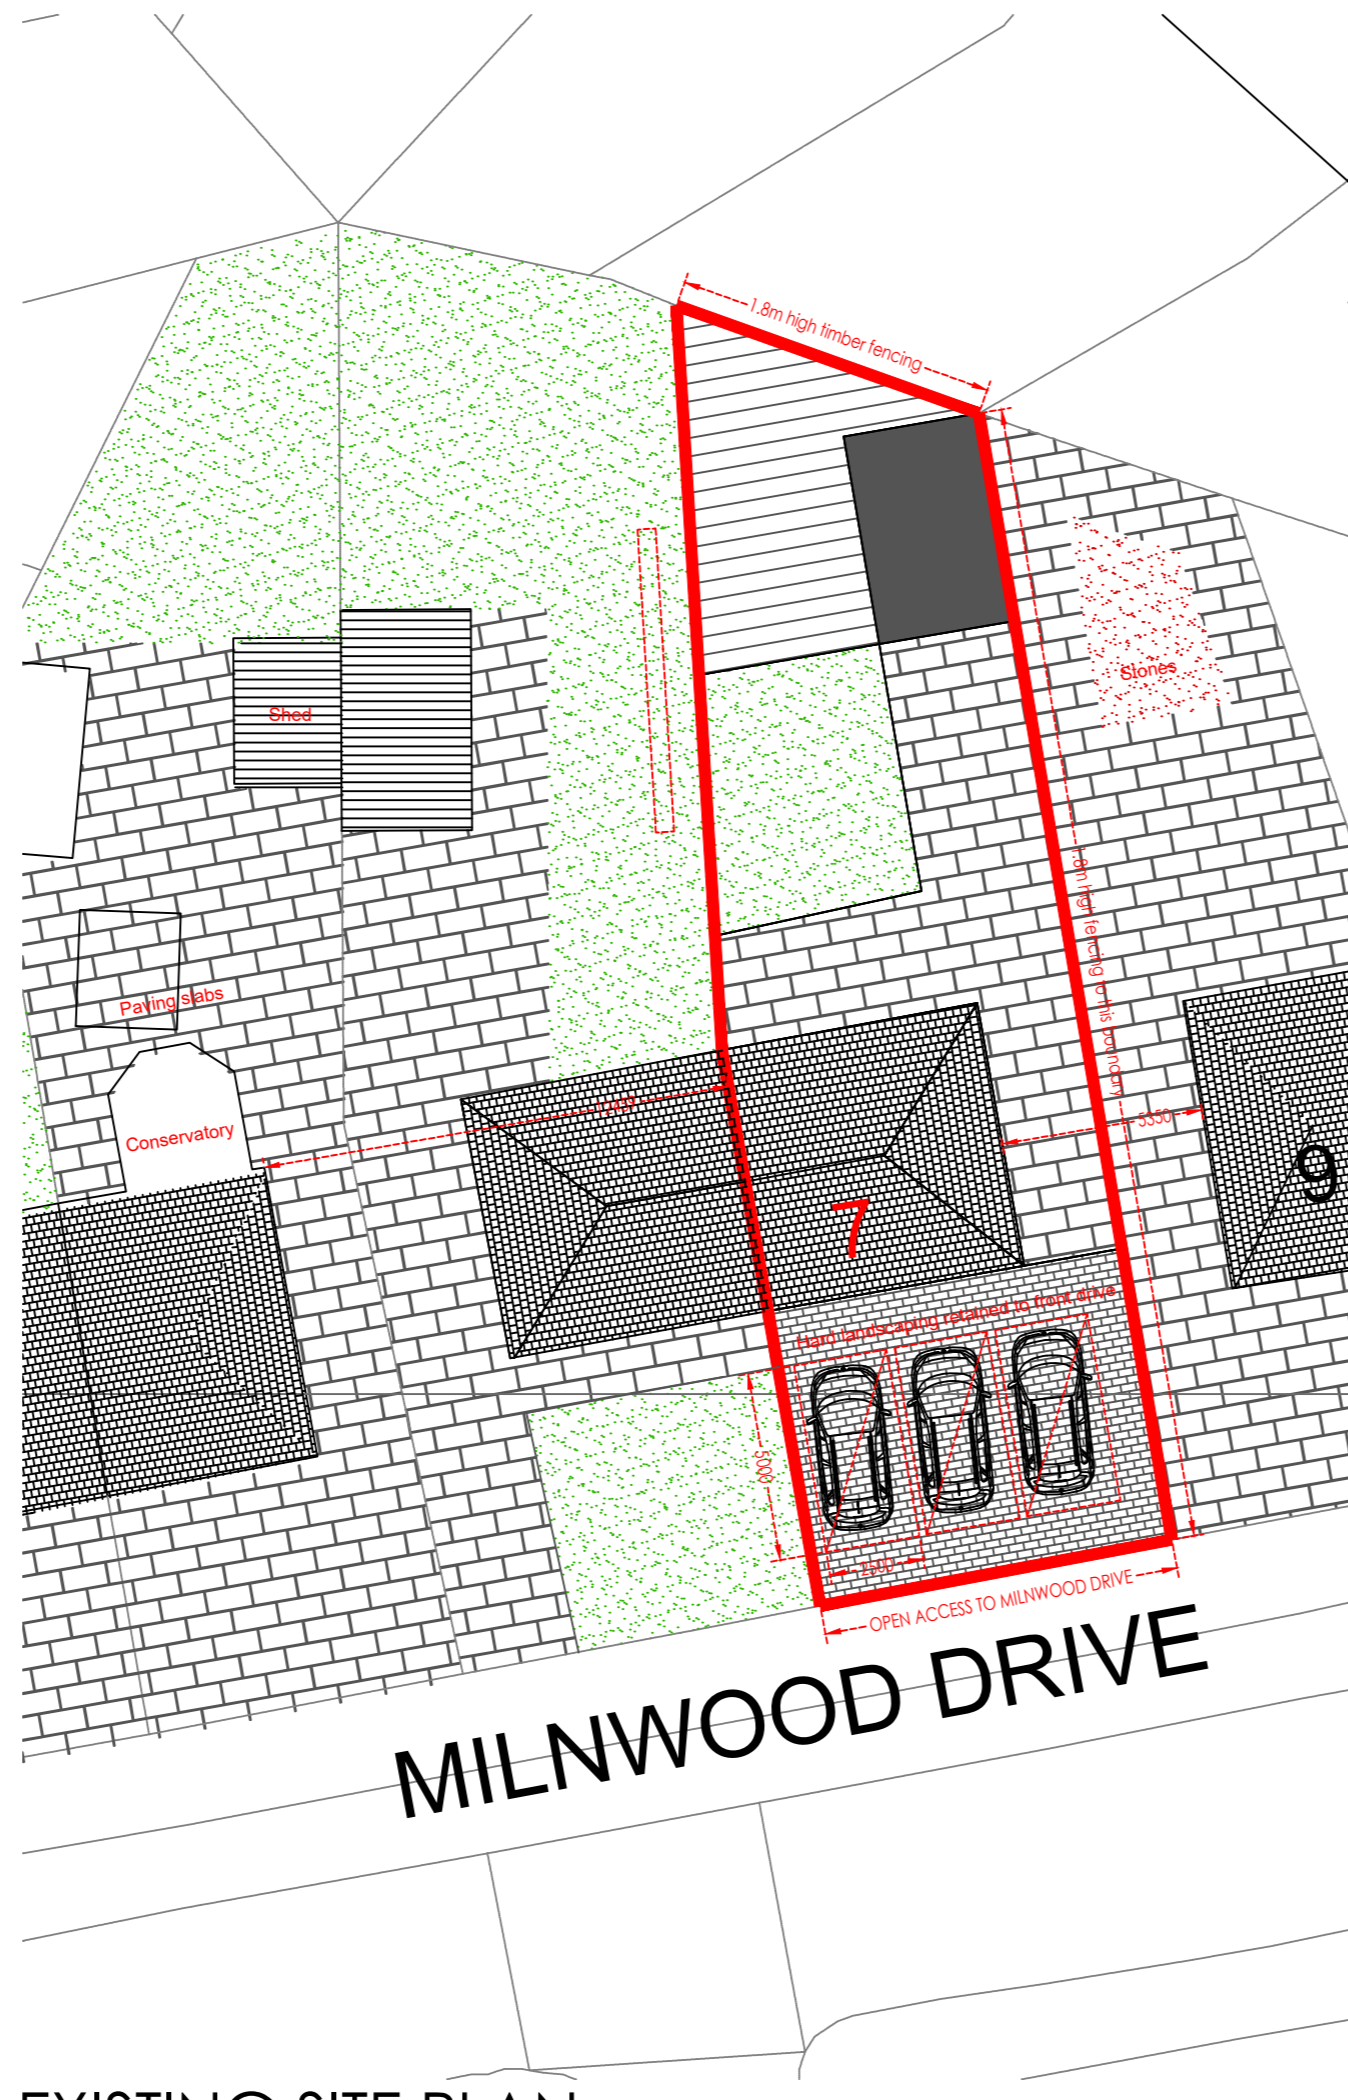

### EXISTING SITE PLAN

SCALE @ 1:200

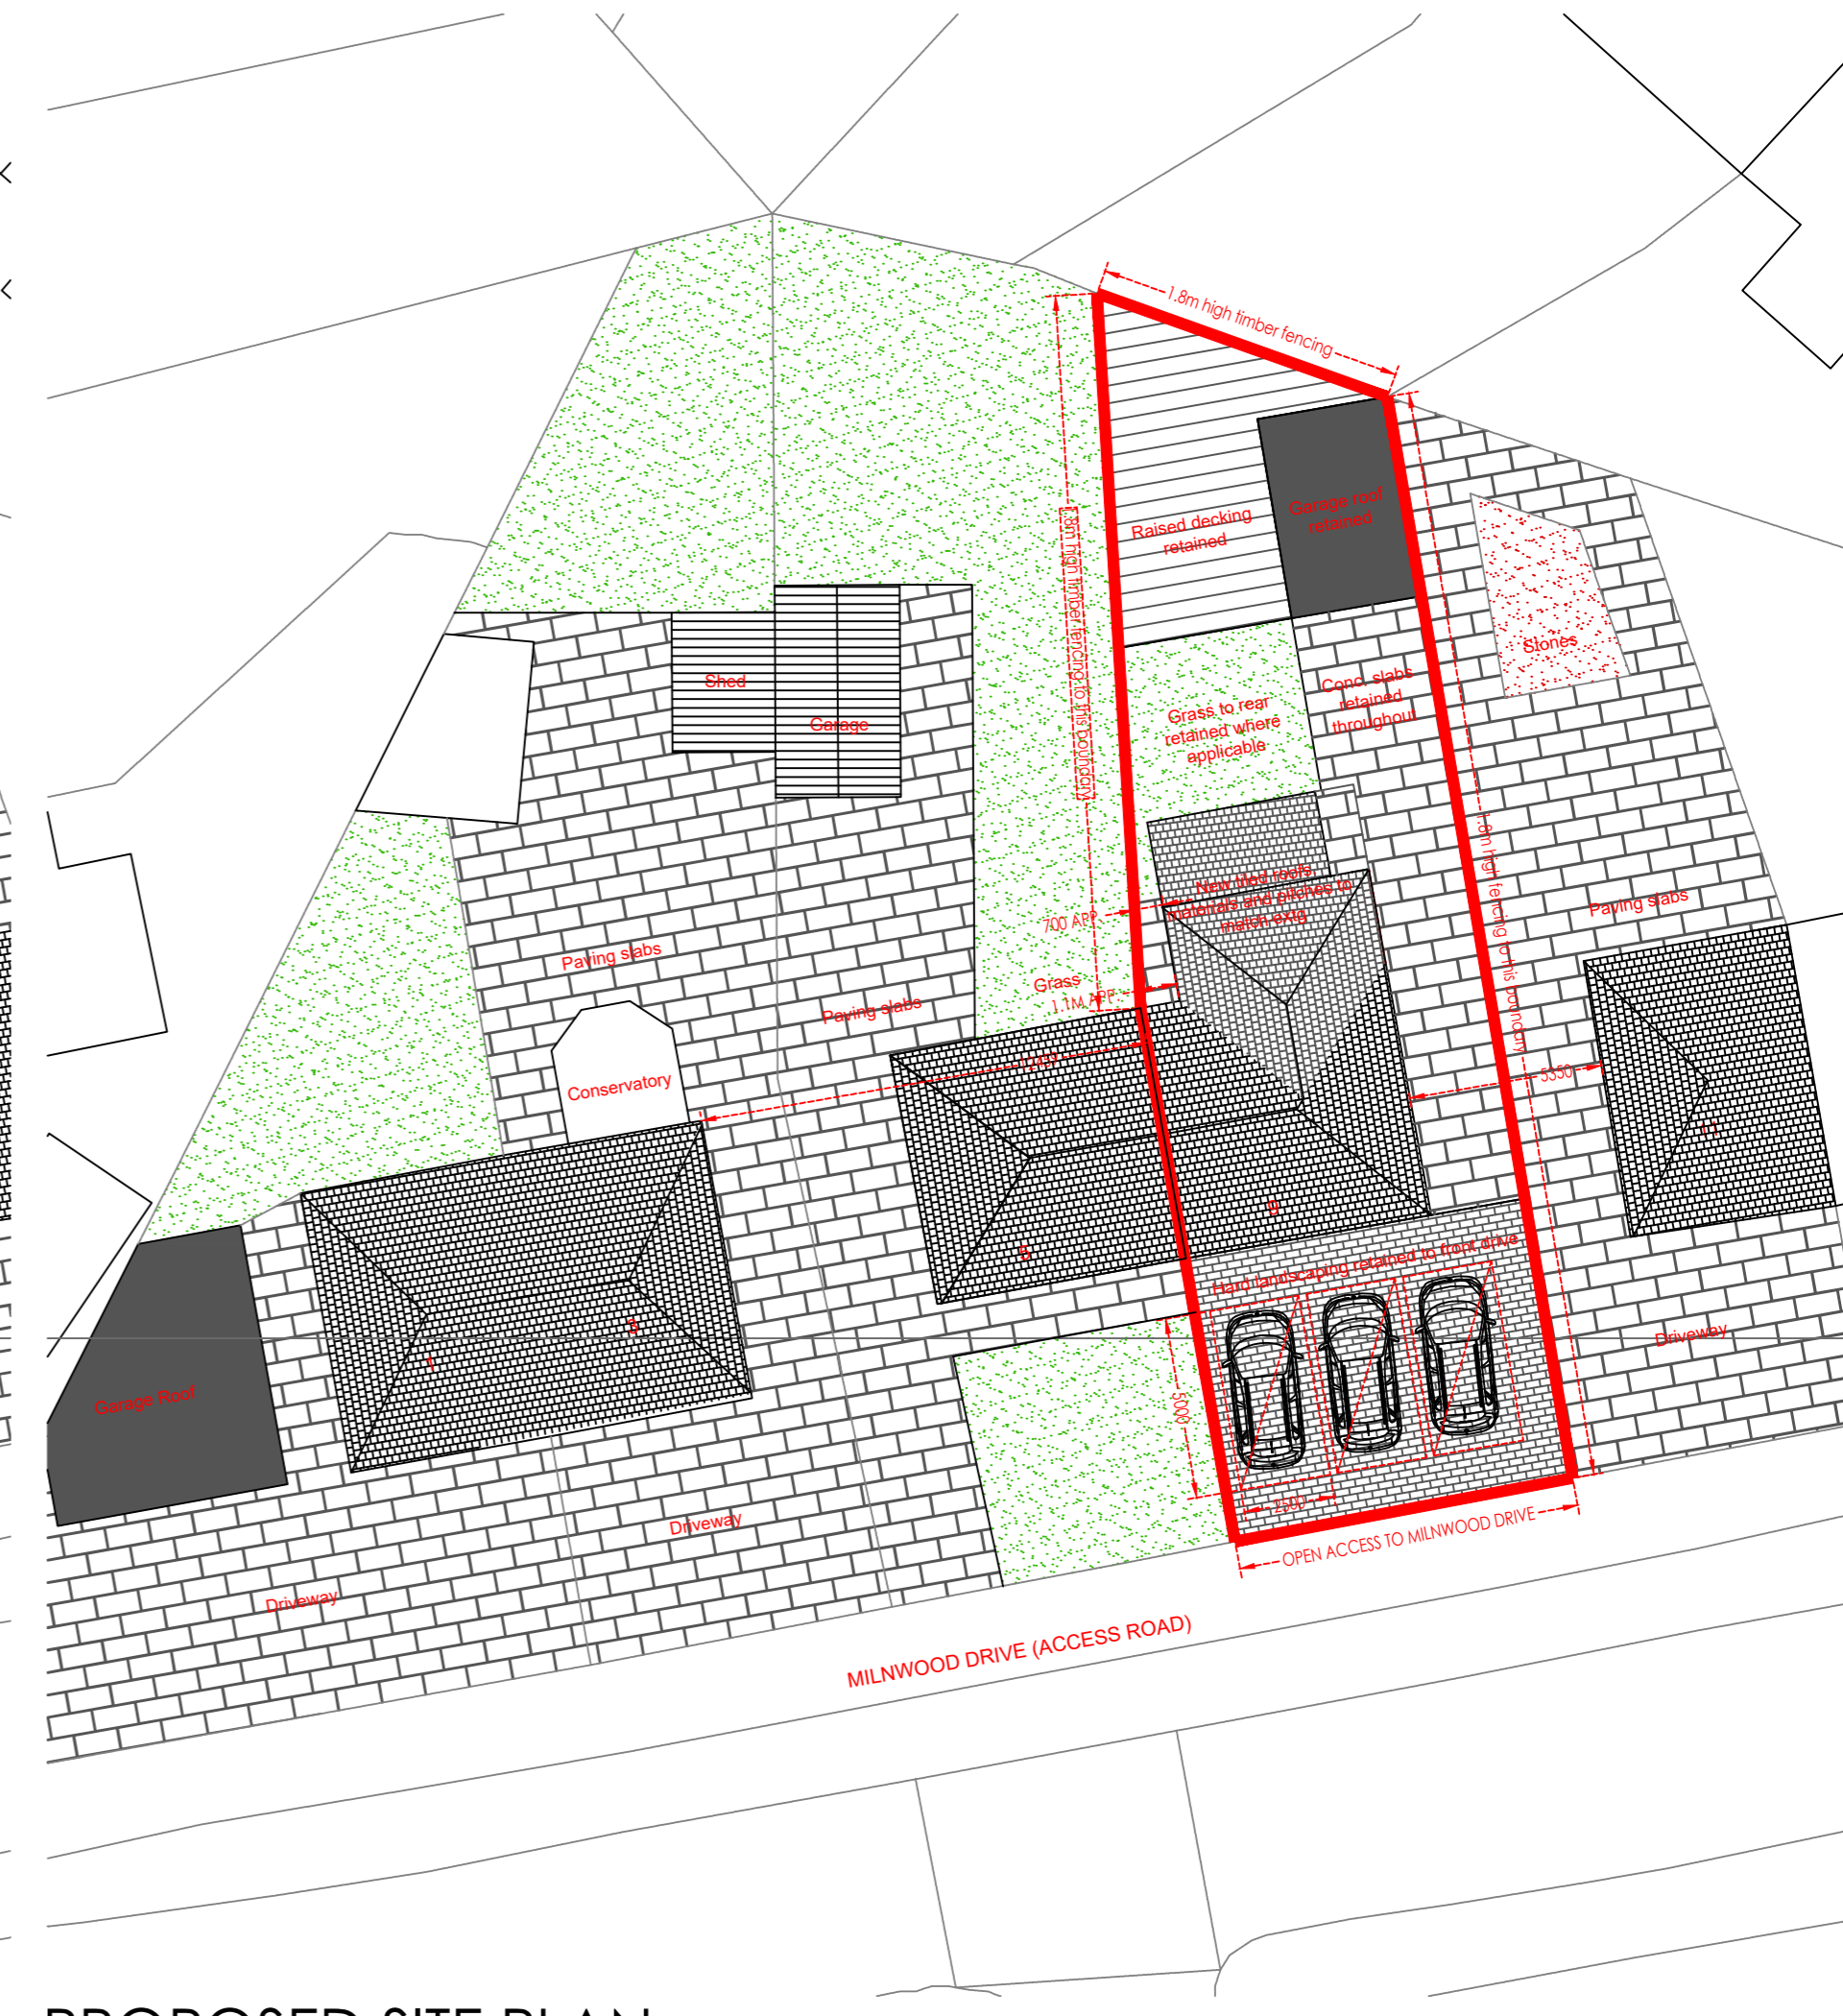

### PROPOSED SITE PLAN

SCALE @ 1:200

- REV C: UPDATED TO SUIT PLANNERS COMMENTS 05/12/23
- REV B: UPDATED TO SUIT PLANNERS COMMENTS 24/11/23
- REV A: UPDATED TO SUIT PLANNERS COMMENTS 08/11/23

**PLANNING**

**FERGUSON DESIGN SERVICES**  
ARCHITECTURAL DESIGN & PLANNING

18 ALLANVALE ROAD  
PRESTWICK  
SOUTH AYLESBURY  
EAS 1 1QX  
E: CAMERON@FERGUSONDESIGNSERVICES.COM  
MOB: 07556675700

PROJECT: <b>2 STOREY EXTENSION</b>	
CLIENT: <b>Mr. &amp; Mrs. Hanney</b>	
LOCATION: <b>7 MILNWOOD DRIVE BELLSHILL NORTH LANARKSHIRE ML4 2RB</b>	
DRAWING NO: 01	JOB NO: FDS_J95
DRAWN BY: CF	DATE: 23/10/23
SCALE: AS SHOWN	REVISION: C