




Ground Floor Plan - Existing

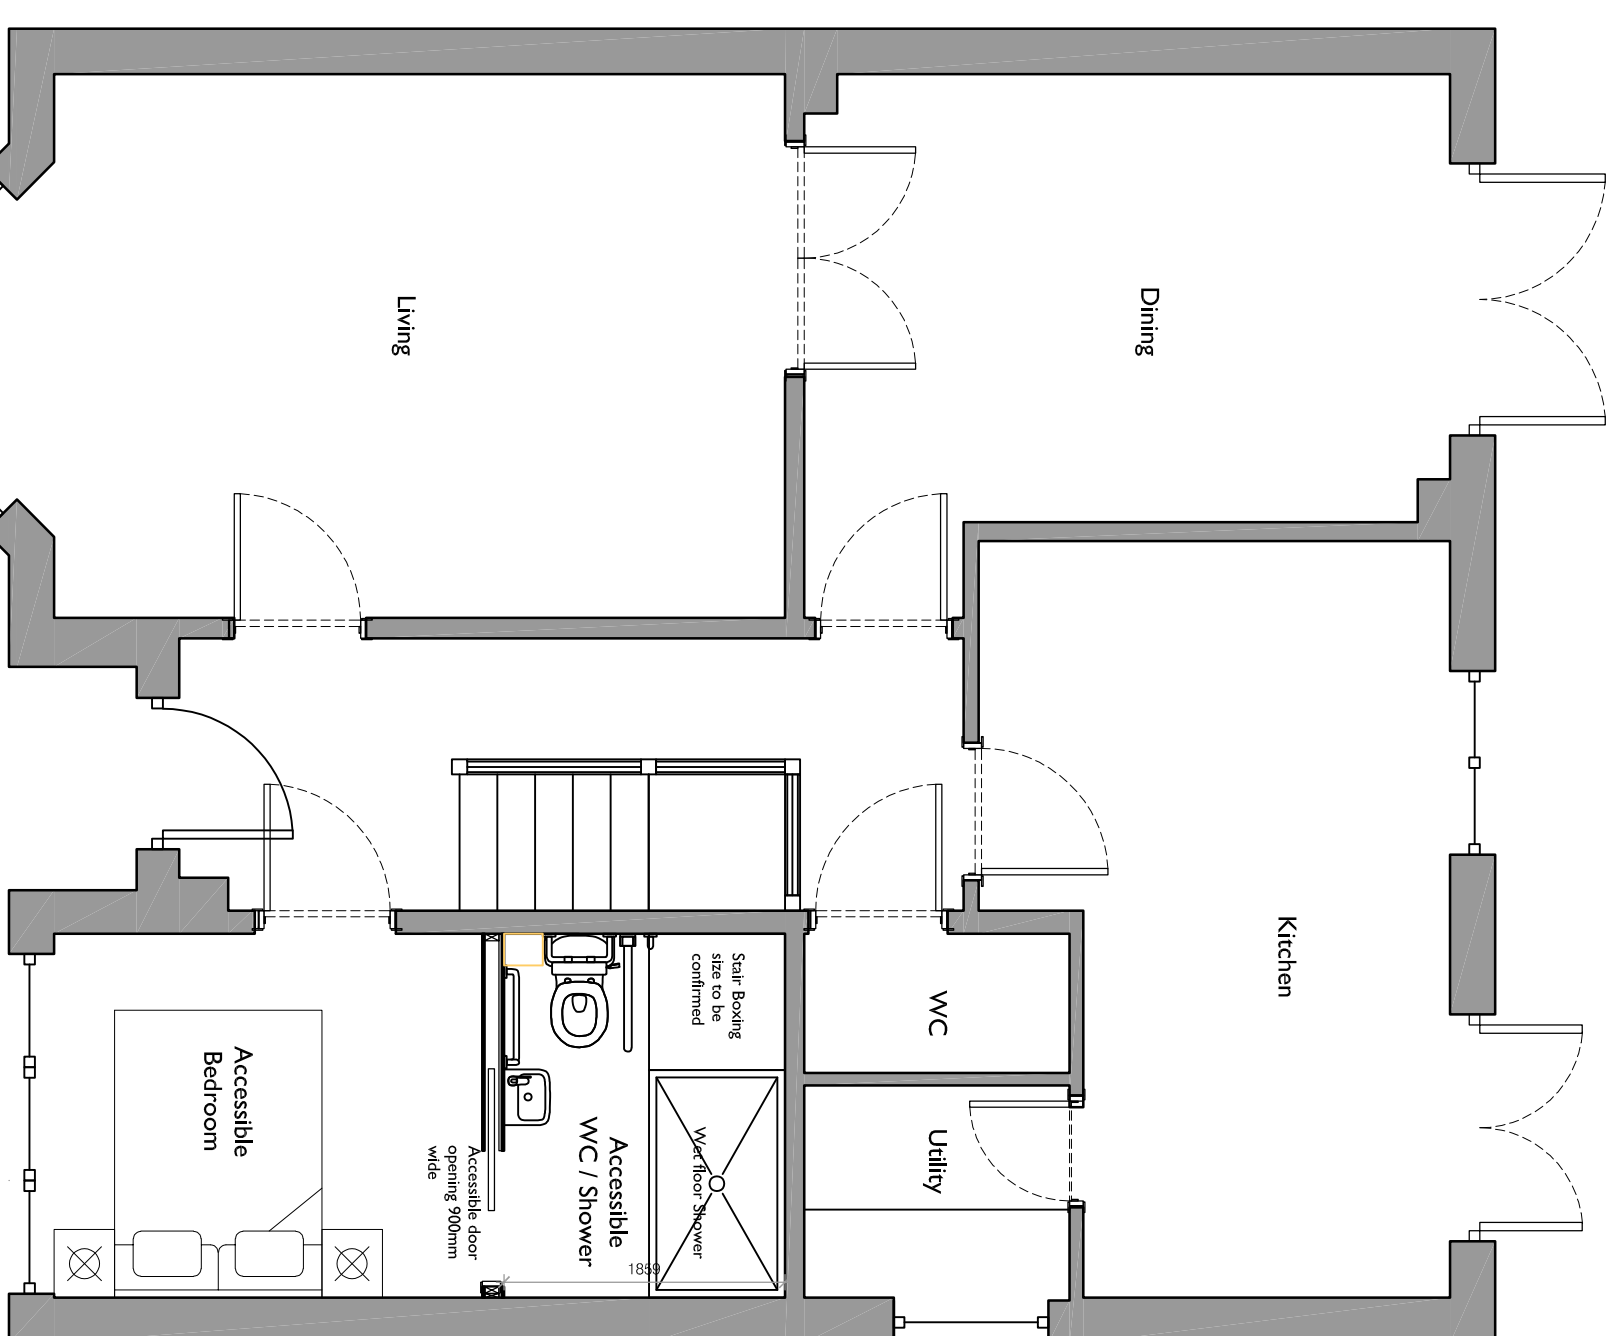



Ground Floor Plan - Proposed
Scale 1:50

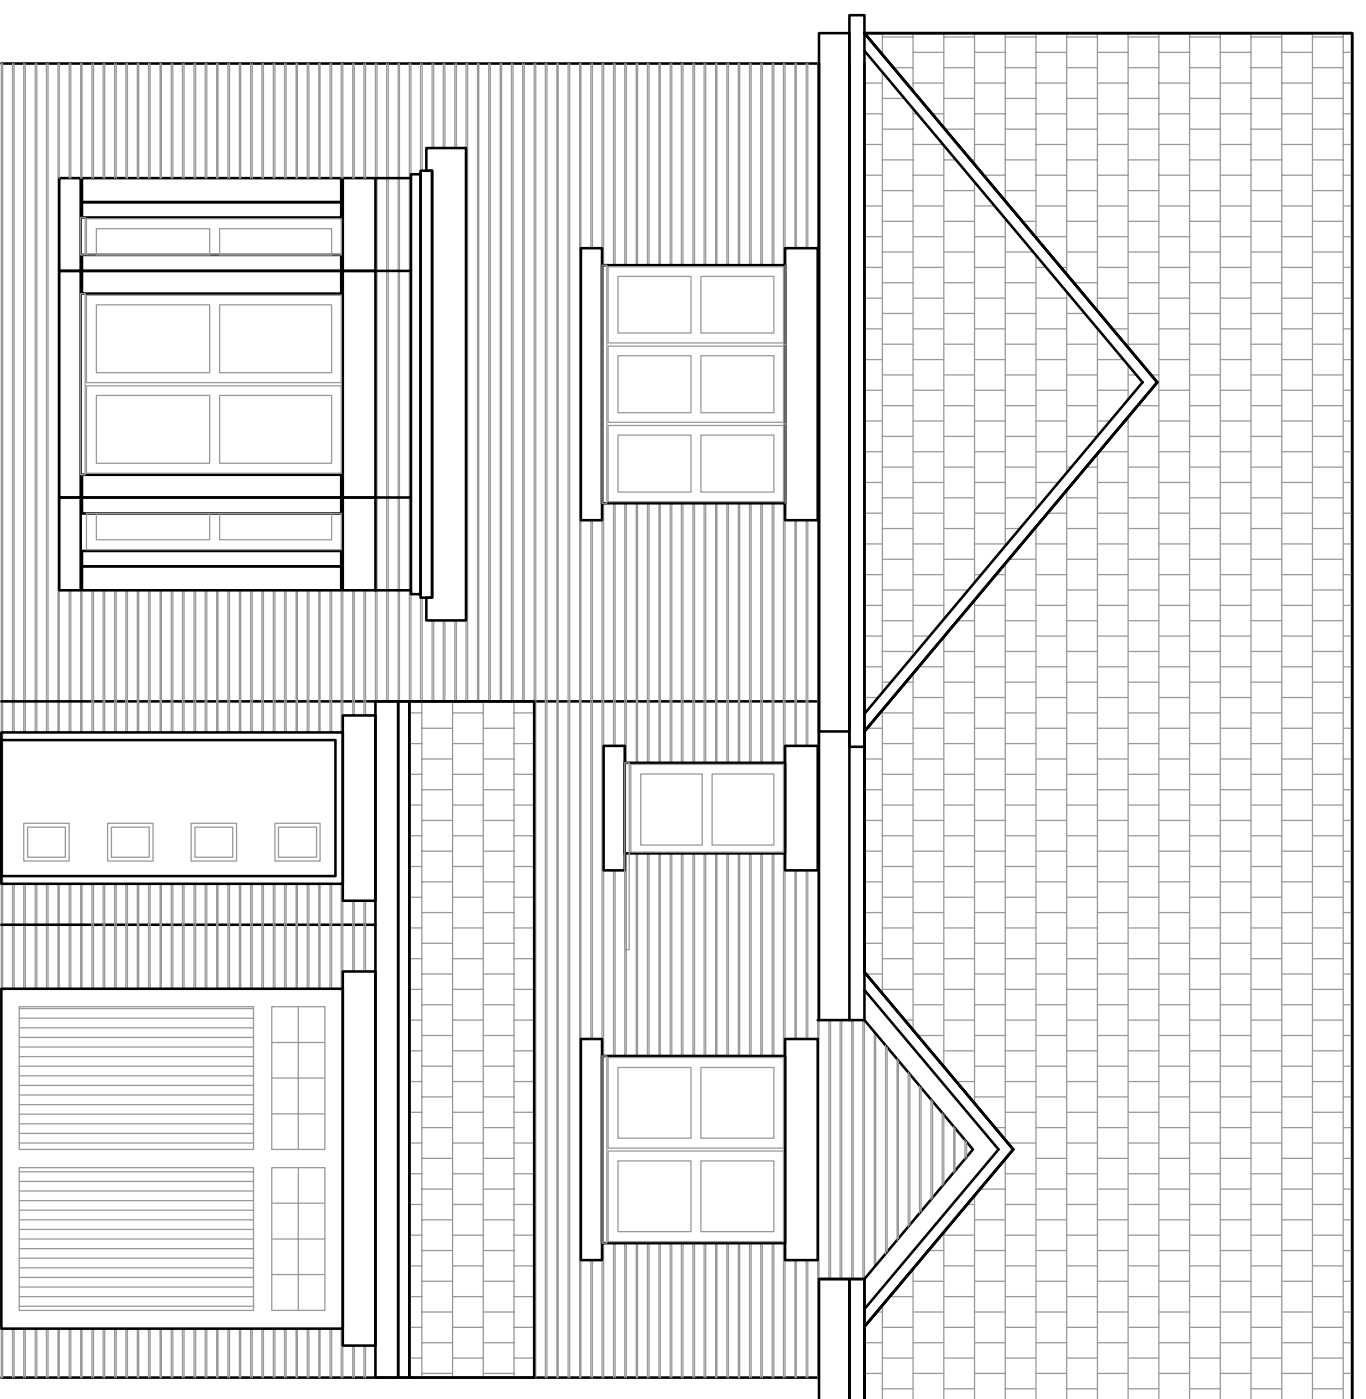


Front Elevation - Existing
Scale 1:50

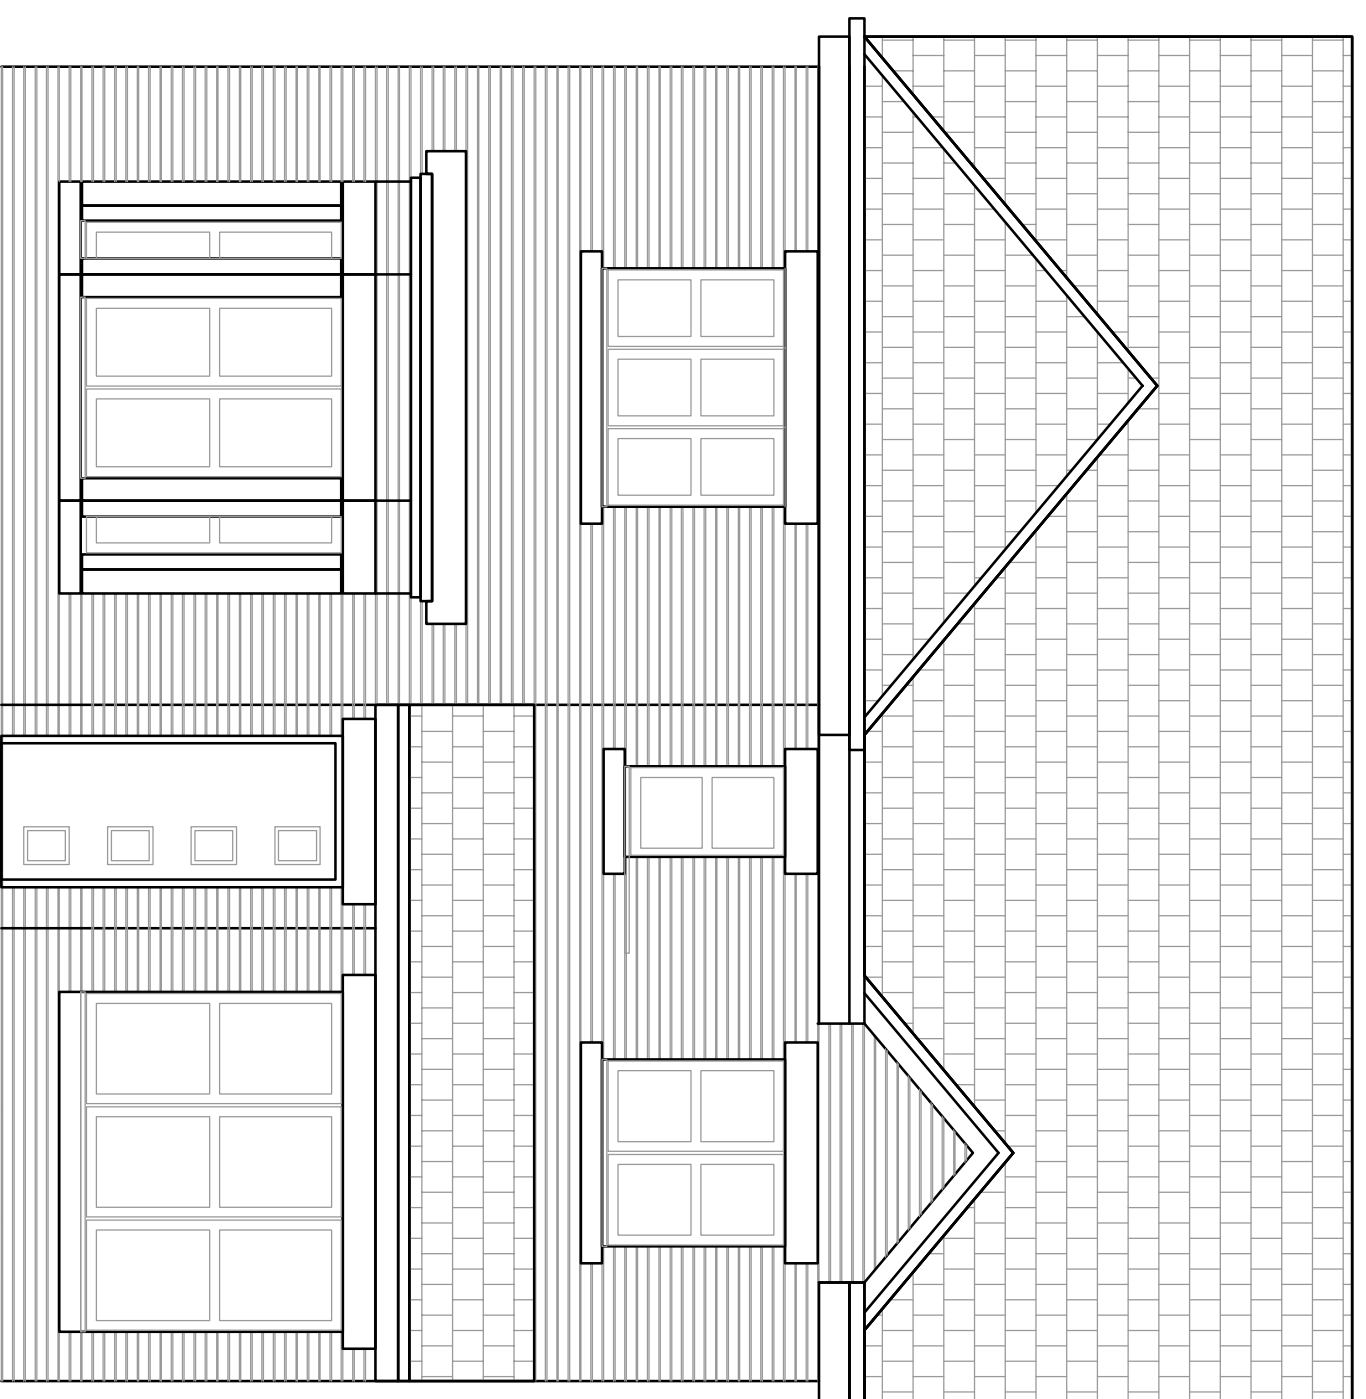

Front Elevation - Proposed
Scale 1:50

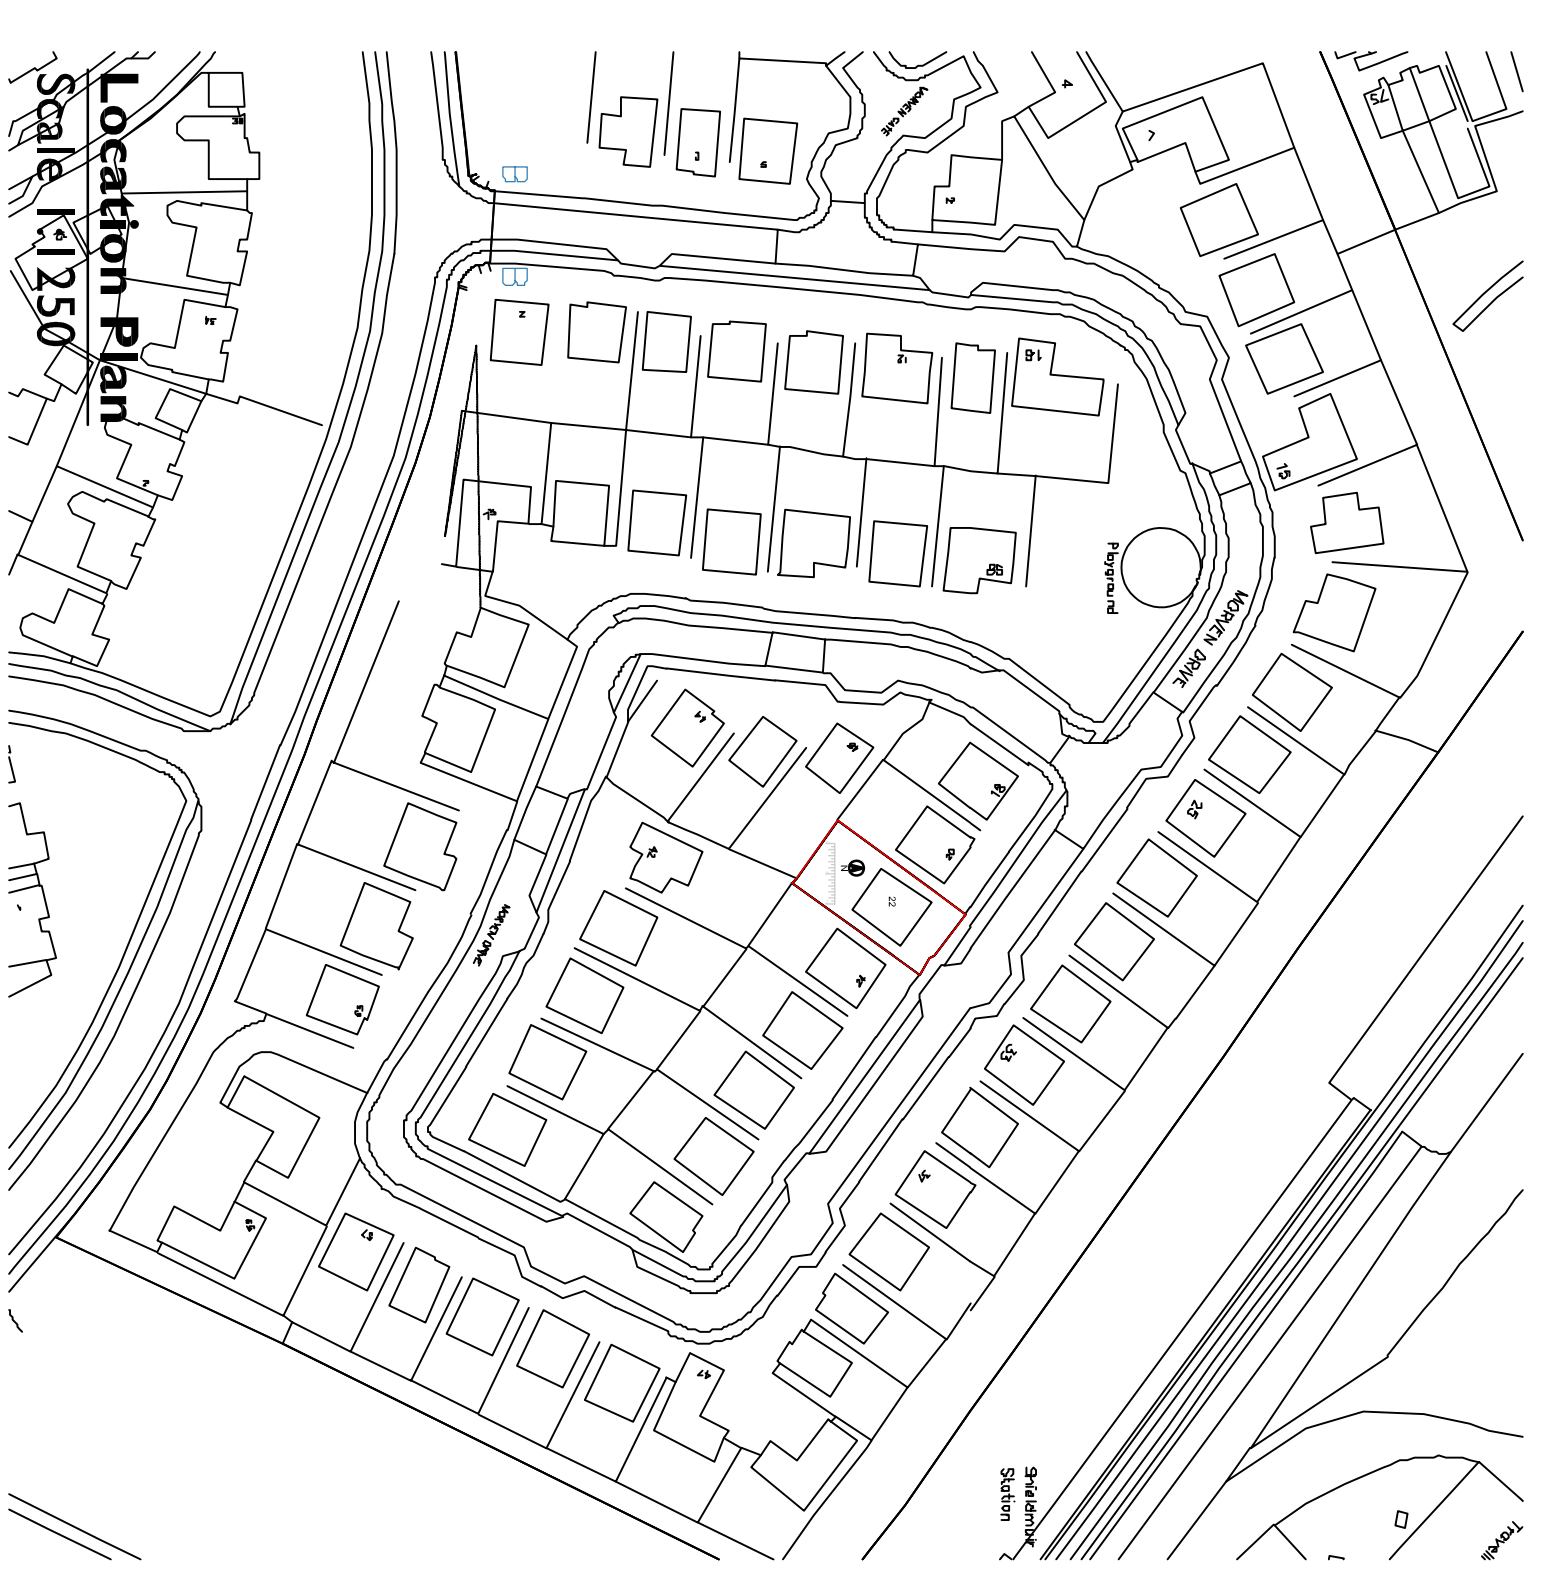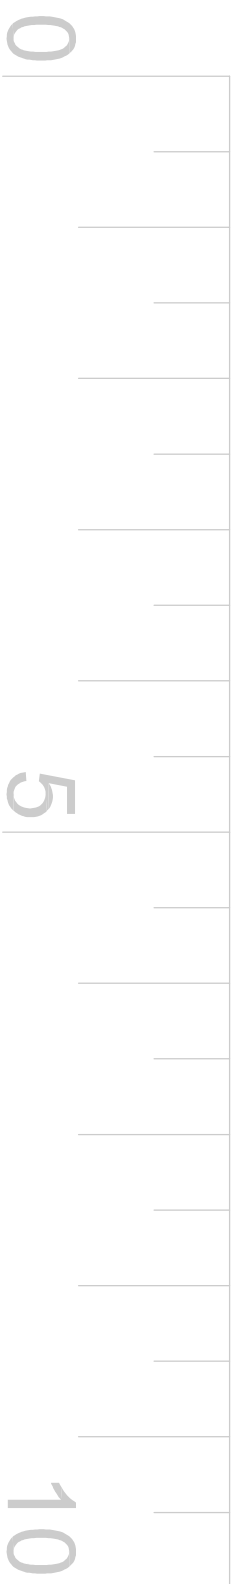

Location Plan
Scale 1:250

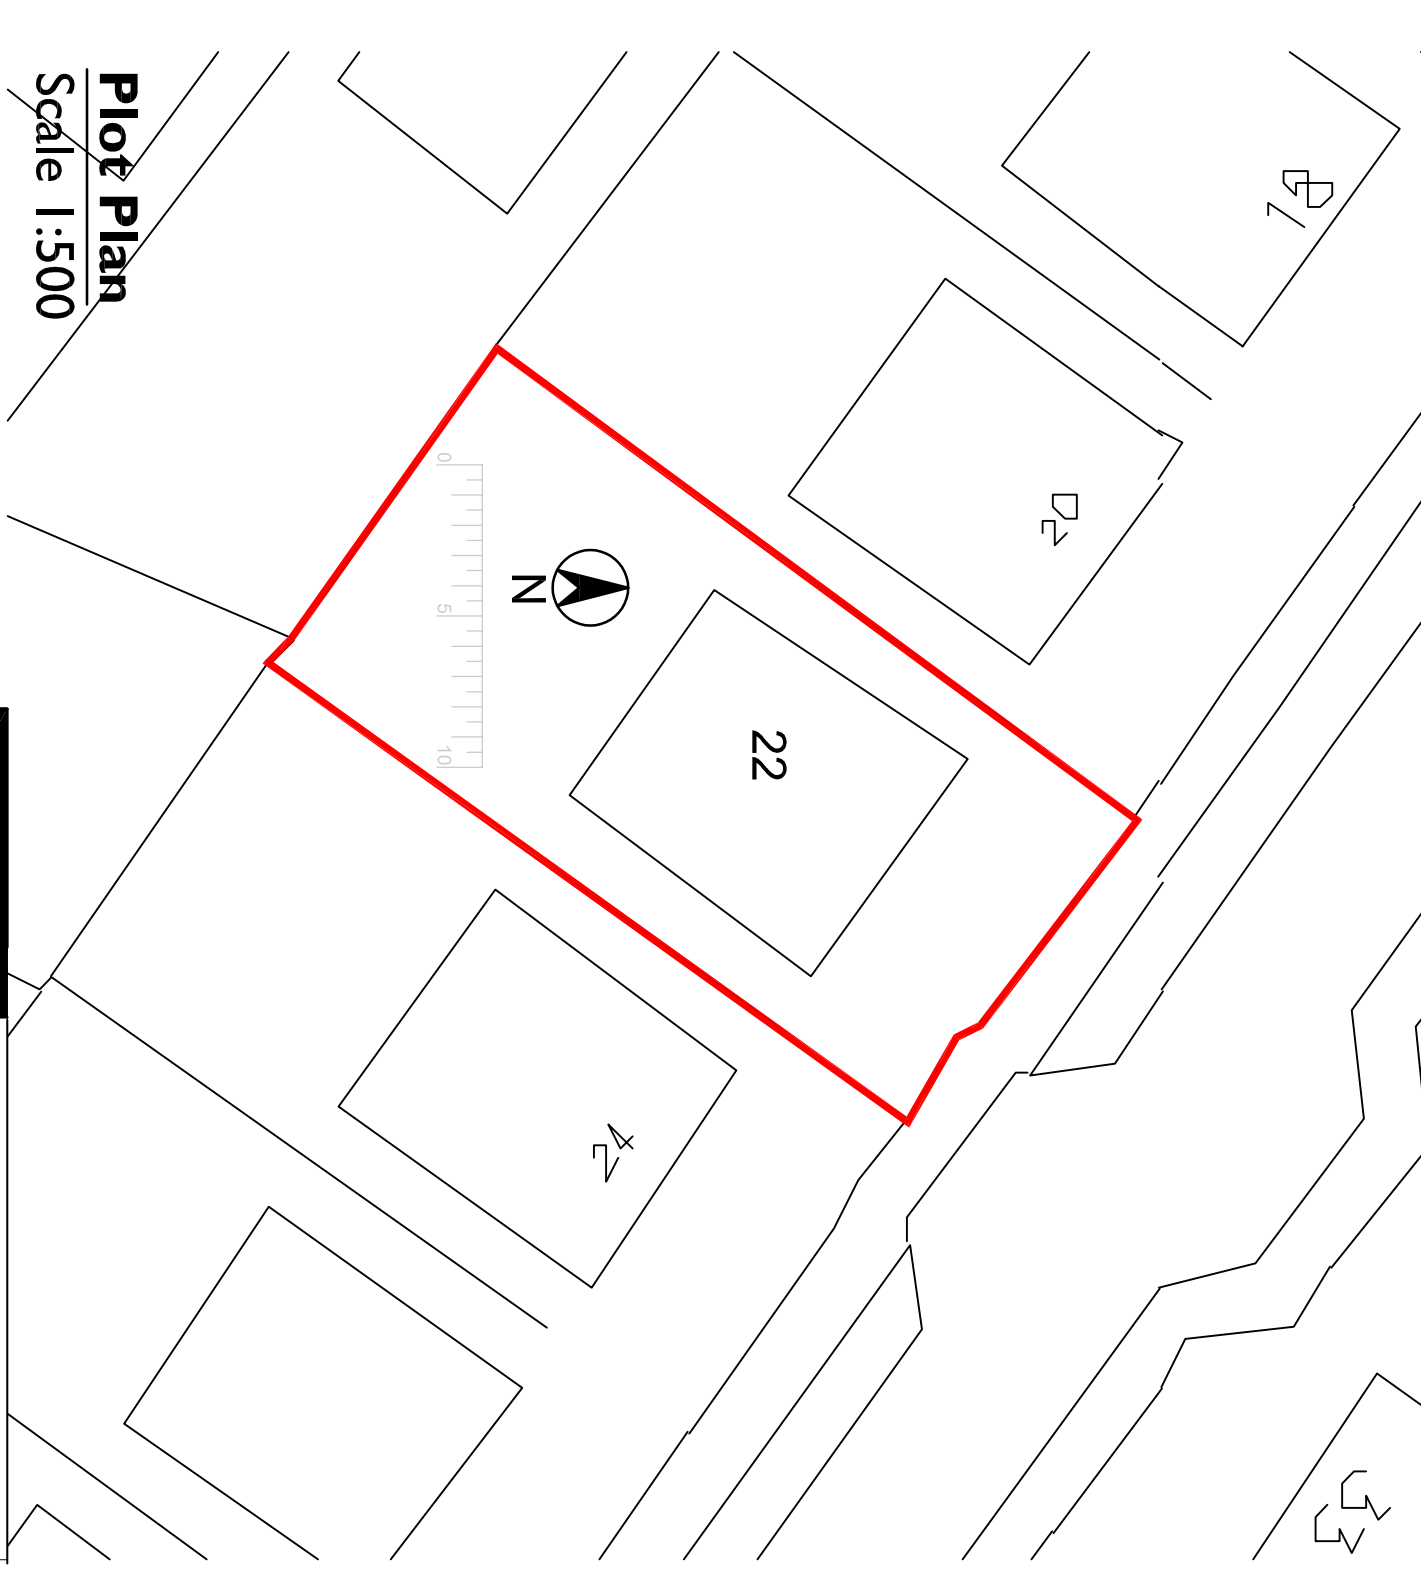

Plot Plan
Scale 1:500

AICM Architects, Interior Designers
Construction Design & Management
Telephone: 07770 432 759
Email: mail@aicm.co.uk

project title:
**Alteration to Garage to provide
Accessible Bedroom and WC/Shower
22 Morven Drive
Wishaw**

drawing title:
Ground Floor Plan & Front Elevation

issue stage:

date: **NOV 23** drawn: **dgf** scale @ A3:
as noted

drawing number: **S23-768 AL(0)300** revision: **#**