




NOTES  
 This drawing is copyright and shall not be reproduced without permission of 363 Architecture.  
 Do not scale from this drawing. Use figured dimensions only.  
 It is the Contractors responsibility to check all dimensions on site.  
 It is the Contractors responsibility to ensure compliance with the Building Regulations.  
 This drawing is to be read in conjunction with all Structural Engineers drawings.  
 This drawing is to be read in conjunction with all relevant drawings and schedules.

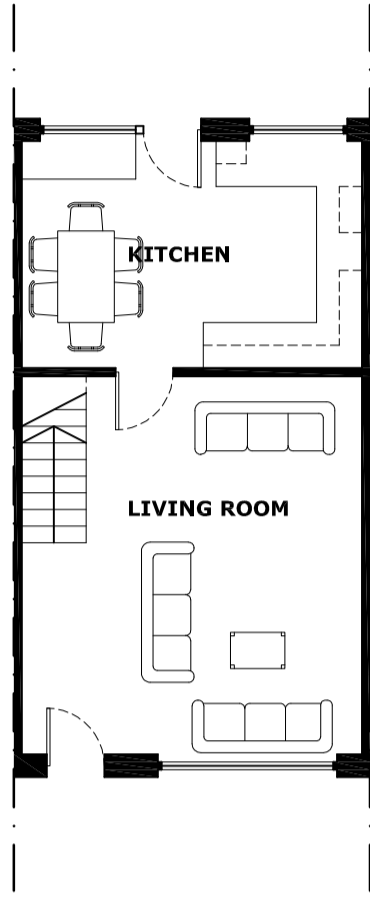

**EXISTING:**  
GROUND FLOOR

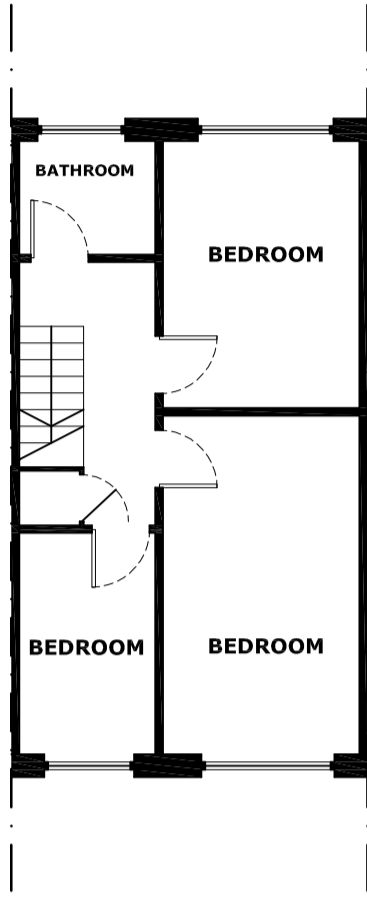


**EXISTING:**  
FIRST FLOOR

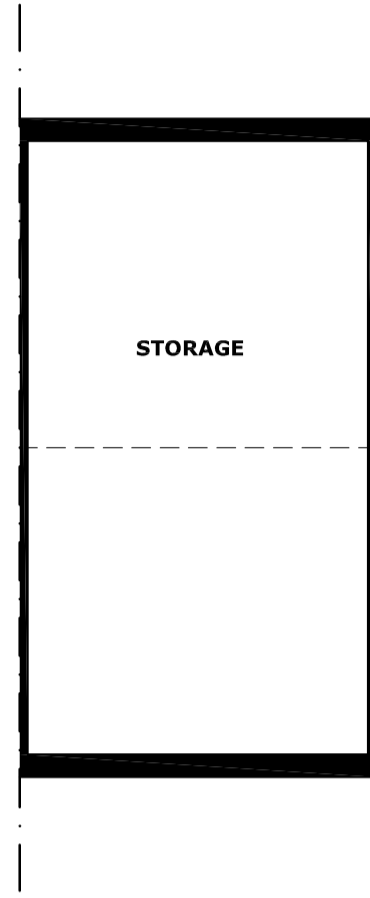


**EXISTING:**  
SECOND FLOOR




**EXISTING:**  
ROOF PLAN

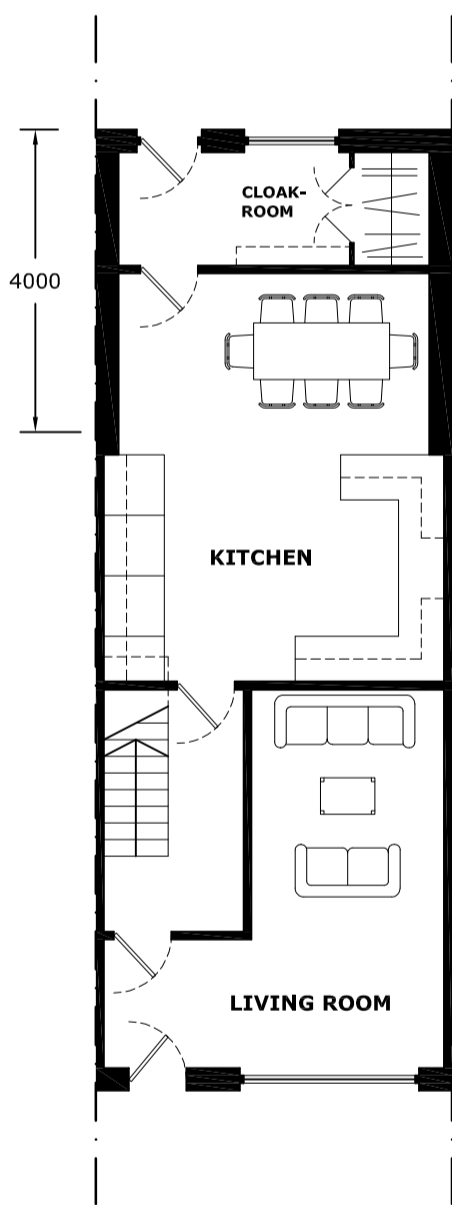


**PROPOSED:**  
GROUND FLOOR

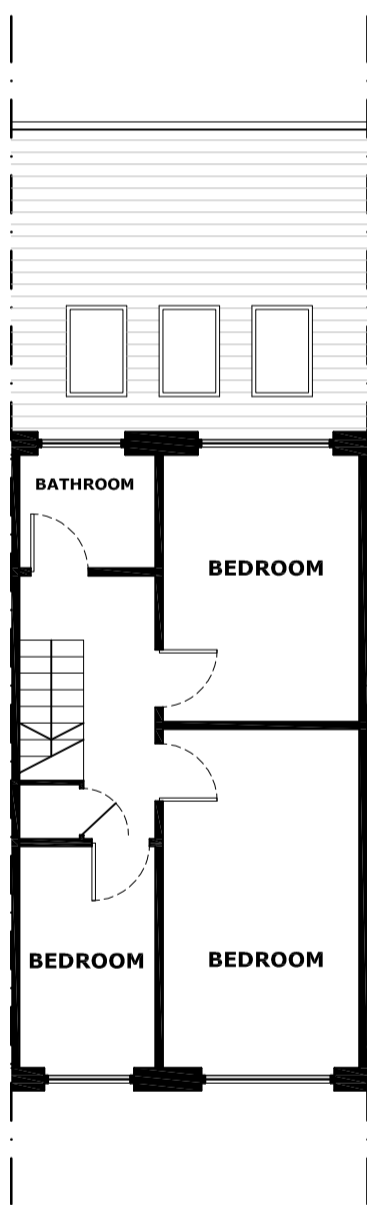

**PROPOSED:**  
FIRST FLOOR

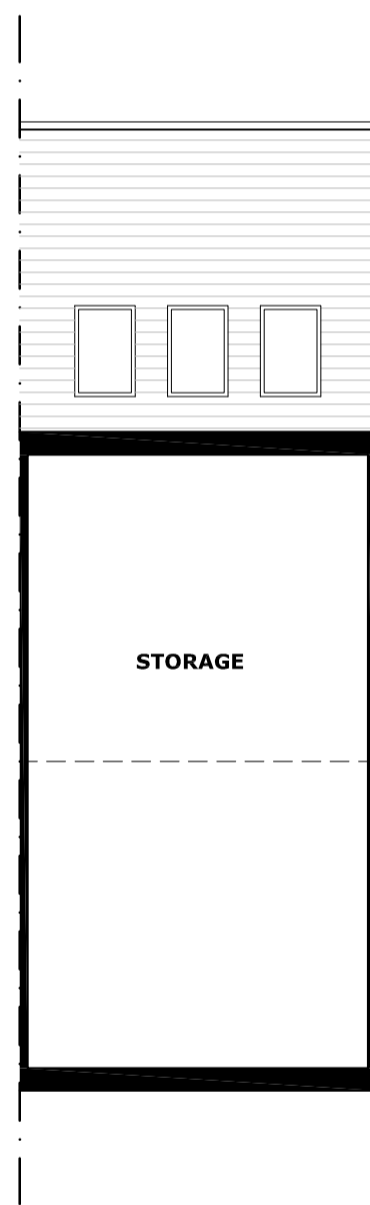

**PROPOSED:**  
SECOND FLOOR

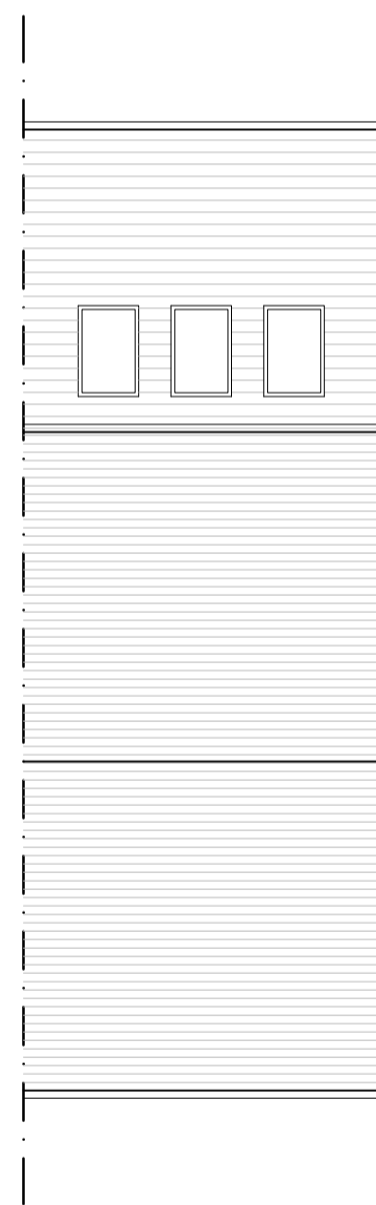

**PROPOSED:**  
ROOF PLAN

**363** Architecture

T: -07940047391 -01274656053  
 E: info@363architecture.com  
 W: www.363architecture.com

995 Leeds Road, Bradford, BD3 7ND

DRAWING TITLE:  
**PROPOSED & EXISTING PLANS**

DATE: MAY 2023	SCALE: 1:100	SHEET SIZE: A2
-------------------	-----------------	-------------------

REF:  
A101

STATUS: **PLANNING**  
 CLIENT: **RASHID MAHMOOD**

PROJECT ADDRESS:  
**71 PENTLAND AVENUE  
 BRADFORD, BD14 6JF**