



This drawing is to be read in conjunction with all relevant Architect, consultants' and specialists' drawings and specifications. The Architect is to be notified of any discrepancies before proceeding. Do not scale from this drawing. All dimensions and levels are to be checked on site. This drawing is subject to copyright. All work carried out before Planning and Building Permission has been granted is at the contractor/clients risk.
 Note: proposed drawing based on OS dwg information. All illustrated dimensions are approximate and all site dimensions are to be checked on site and subject to site survey.




Proposed Front Elevation Scale 1:100

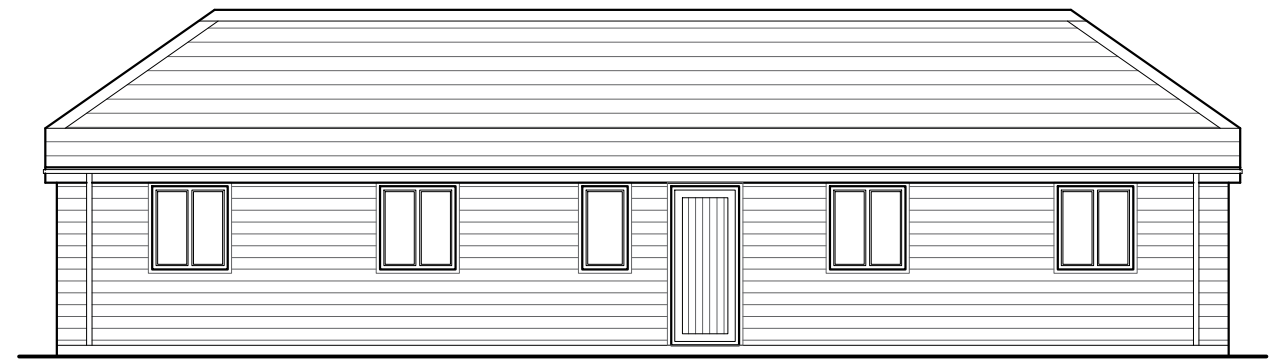


Proposed Rear Elevation Scale 1:100

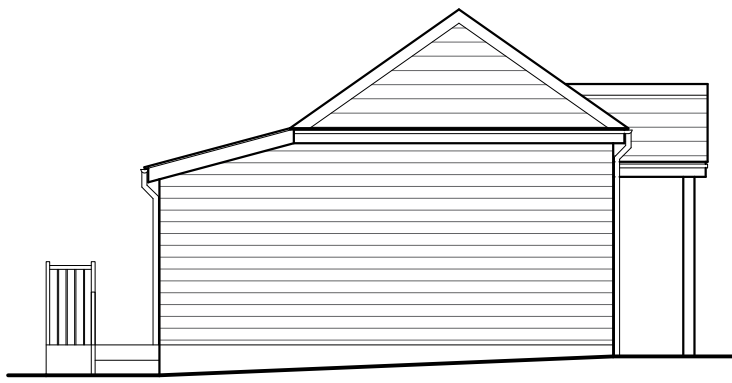


Proposed Side Elevation Scale 1:100

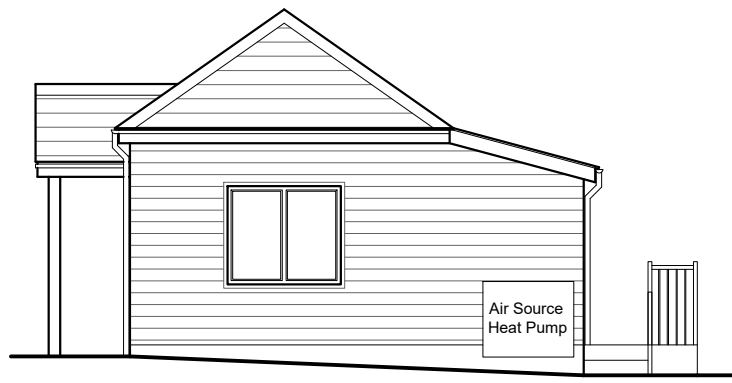

Proposed Side Elevation Scale 1:100

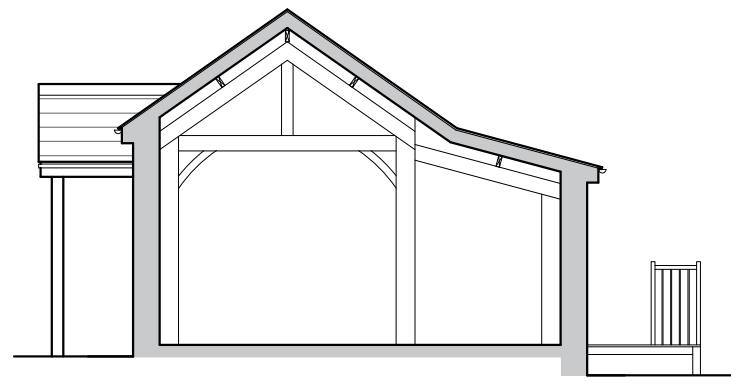

Proposed Section Scale 1:100

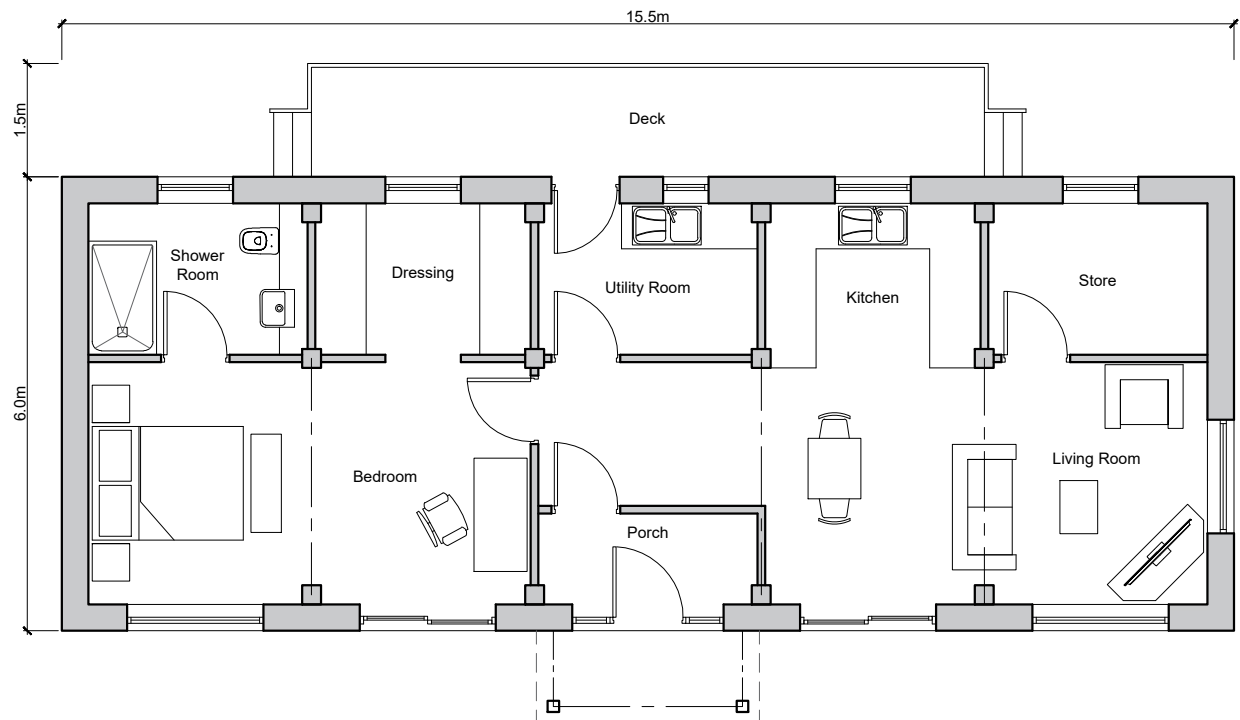

Proposed Floor Plan Scale 1:100

Materials Key:

1. Slate Roof Tile
2. Oak Cladding
3. Grey Metal Windows / Doors
4. Grey Metal Rainwater Goods

Client
 Mr & Mrs Currie

Job Title
 Proposed Annex at
 Crabtree House
 Brindle
 Chorley

Drawing Title
 Proposed Plans and Elevations

Scale 1:100 @ A3	Date November	Drawn BWT
---------------------	------------------	--------------

spa
 ARCHITECTS
 SUNDERLAND PEACOCK & ASSOCIATES LTD.
 HAZELMERE, PIMLICO ROAD, CLITHEROE
 LANCASHIRE, BB7 2AG
 T 01200 423178 F 01200 427328
 E info@sunderlandpeacock.com
 www.sunderlandpeacock.com

4501 - P02 REV -