


Do Not Scale Dimensions From Drawing

Rev. Date Description

A 17.10.23 Updated to reflect amendments to site plan

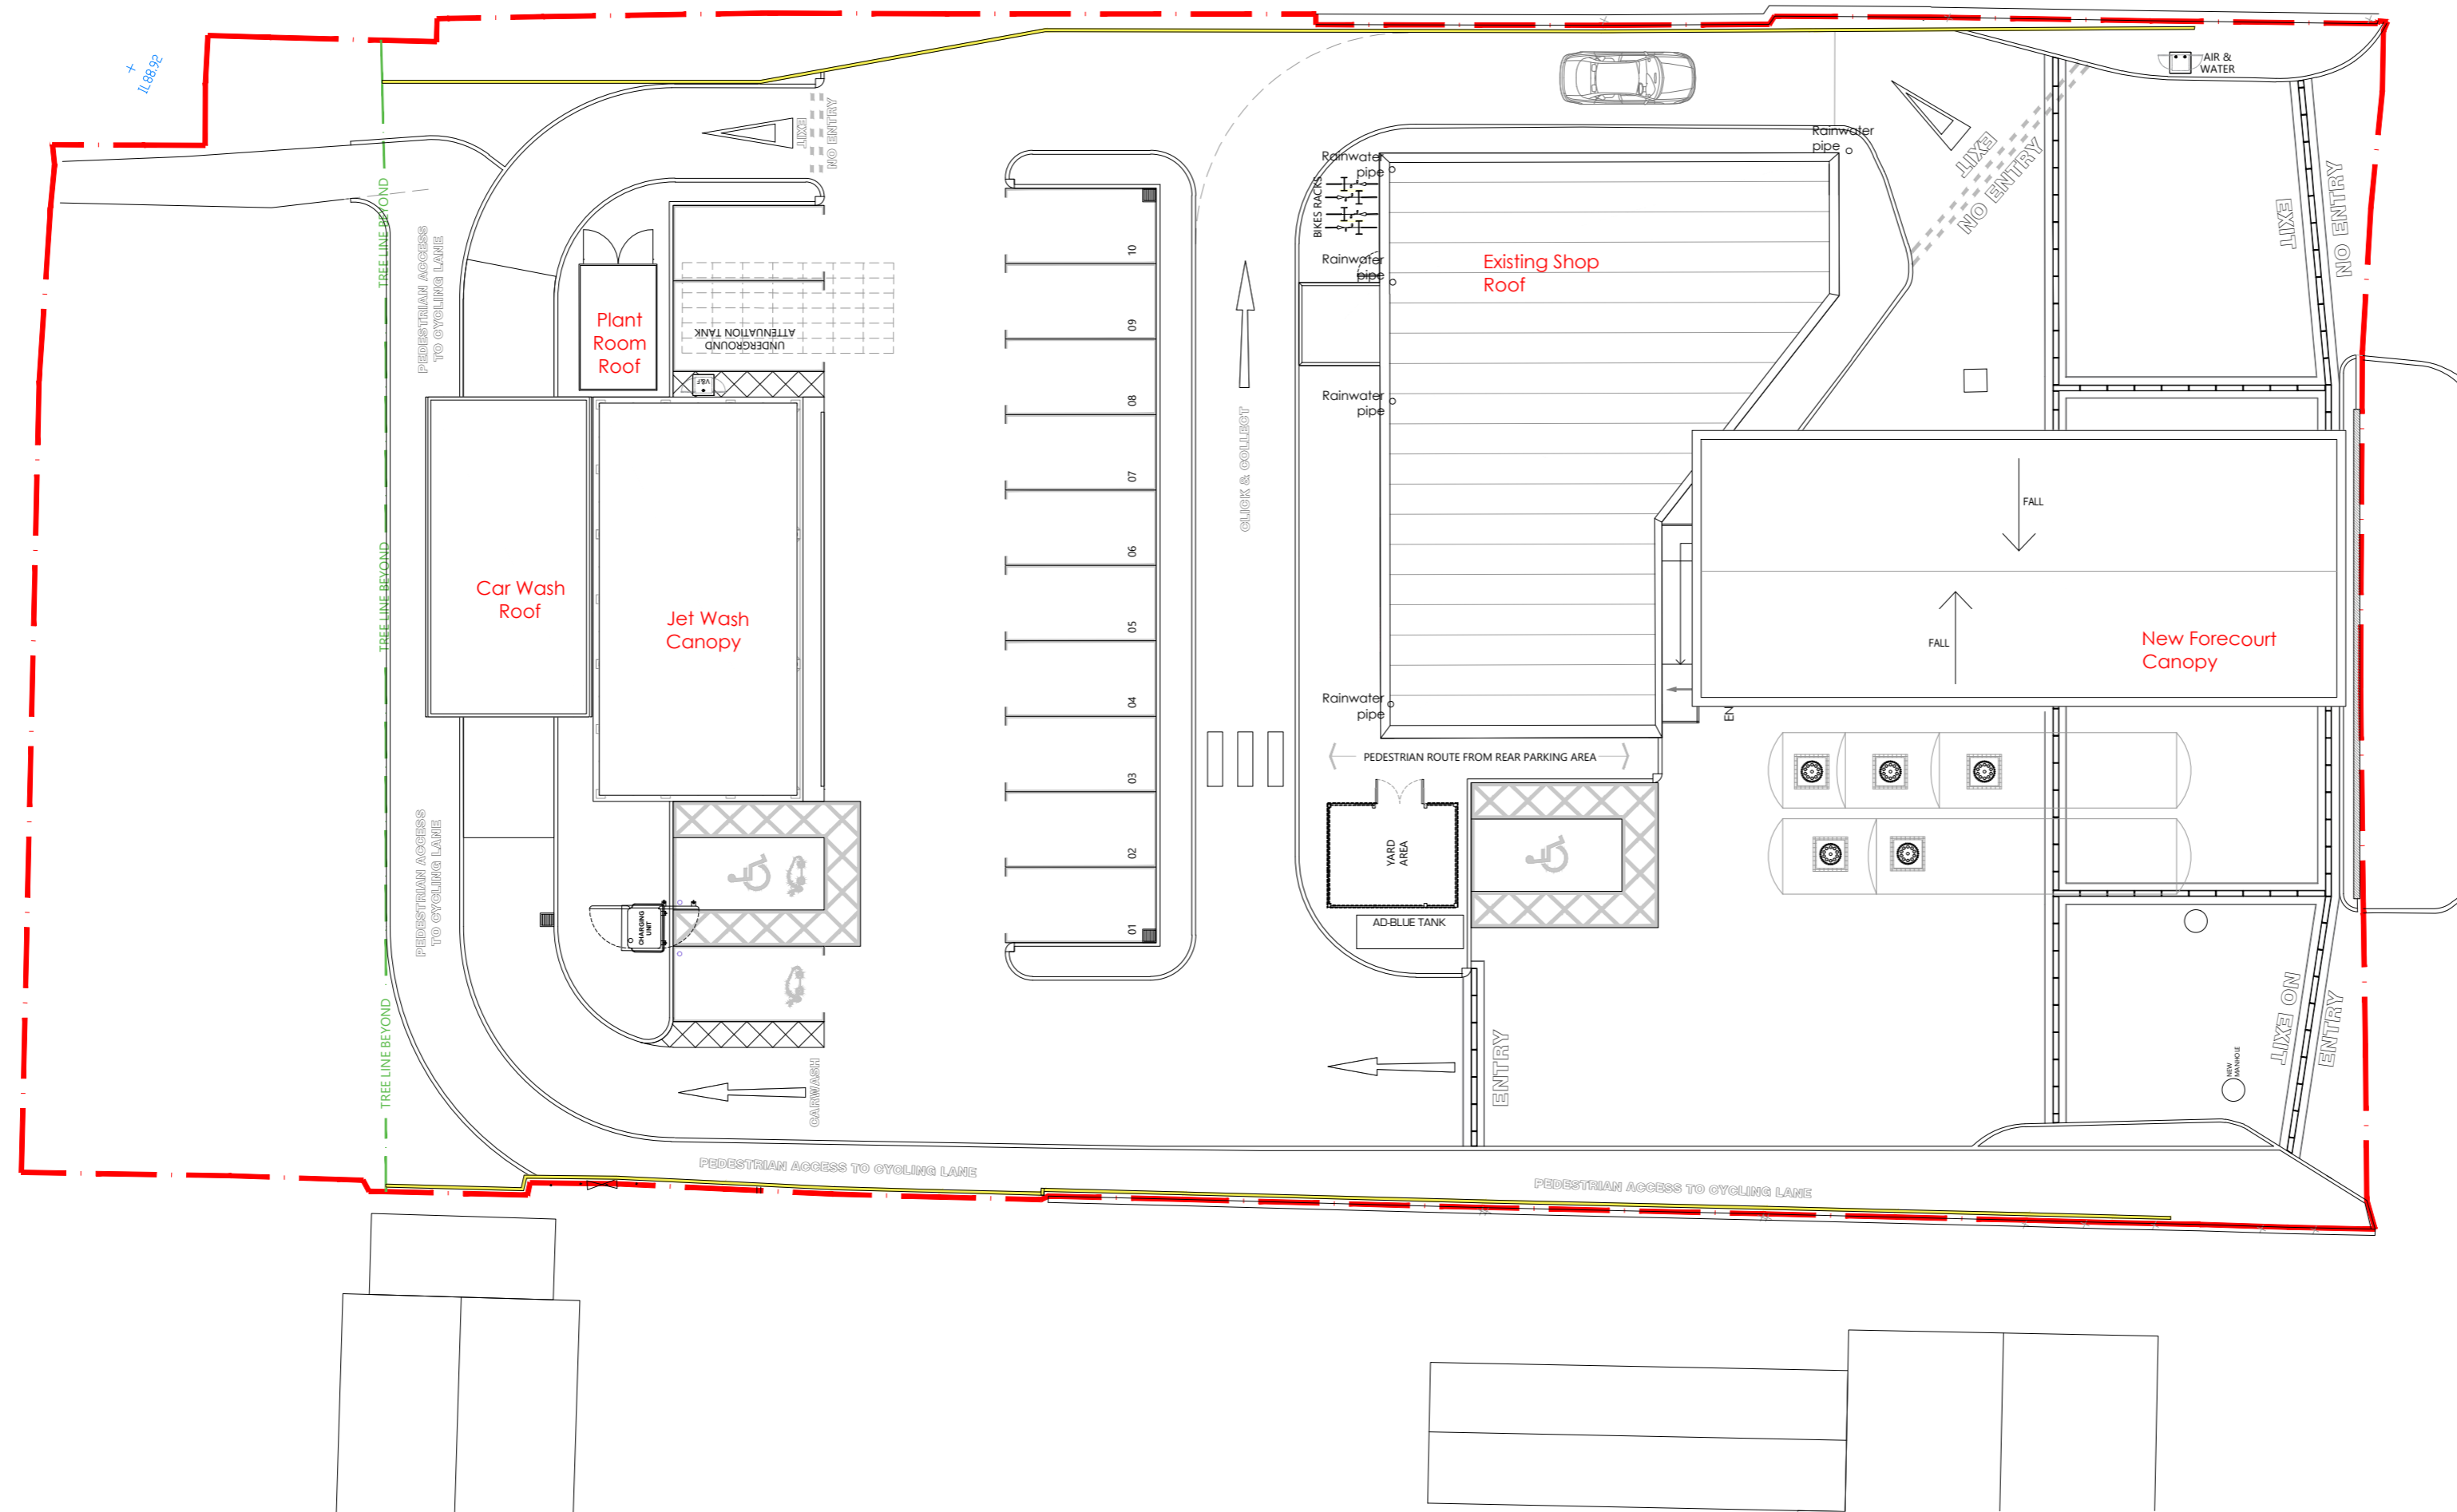

LEGEND

— SITE BOUNDARY

**AMCA**  
ARCHITECTS

Castlecroft Business Centre Tom Johnston Road  
Dundee DD4 8XD  
T: 01382 774111 F: 01382 739382  
mail@amcaarchitect.co.uk

Job  
Garvock Filling Station

86 Halbeath Road  
Dunfermline KY12 7RS

Drawing  
Proposed Roof Plan

Date 17 Oct 2023 Scale 1:200 @ A2

Job No 3891 Drwg No PL\_016 Rev A

CAD Ref: 3891\_PL\_016\_PROPOSED ROOF PLAN.dwg

Proposed Roof Plan  
1:200@A2

