

PROPOSE GROUND FLOOR PLAN
SCALE 1:100 @ A3




PROPOSE FIRST FLOOR PLAN
SCALE 1:100 @ A3




PROPOSED FRONT ELEVATION
SCALE 1:100 @ A3




PROPOSED REAR ELEVATION
SCALE 1:100 @ A3

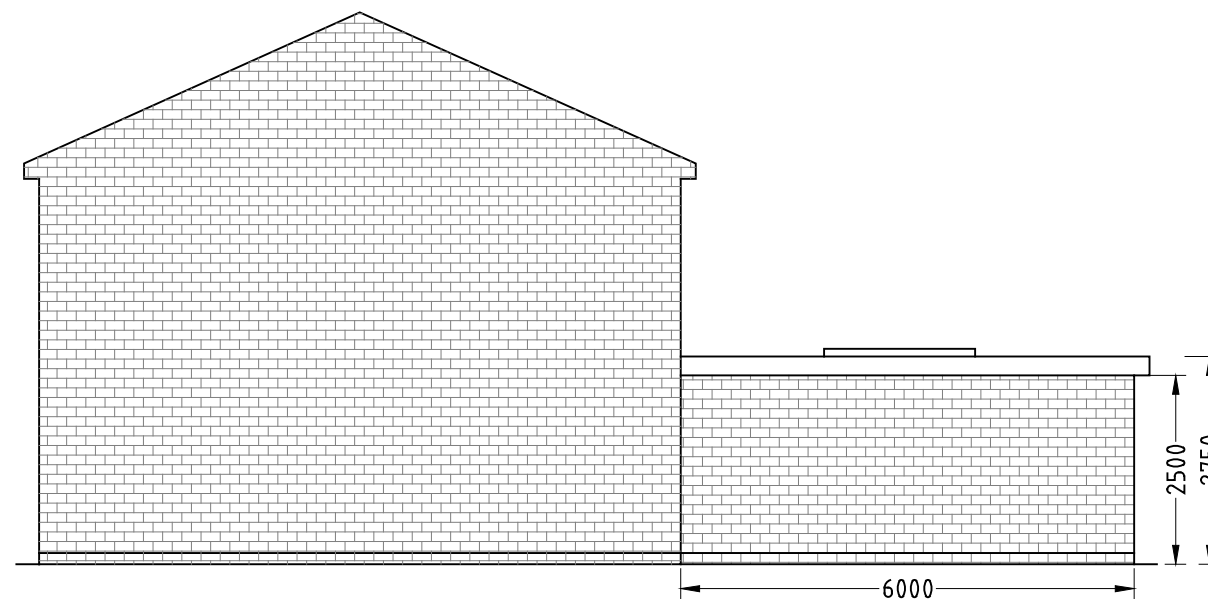

PROPOSED SIDE ELEVATION
SCALE 1:100 @ A3

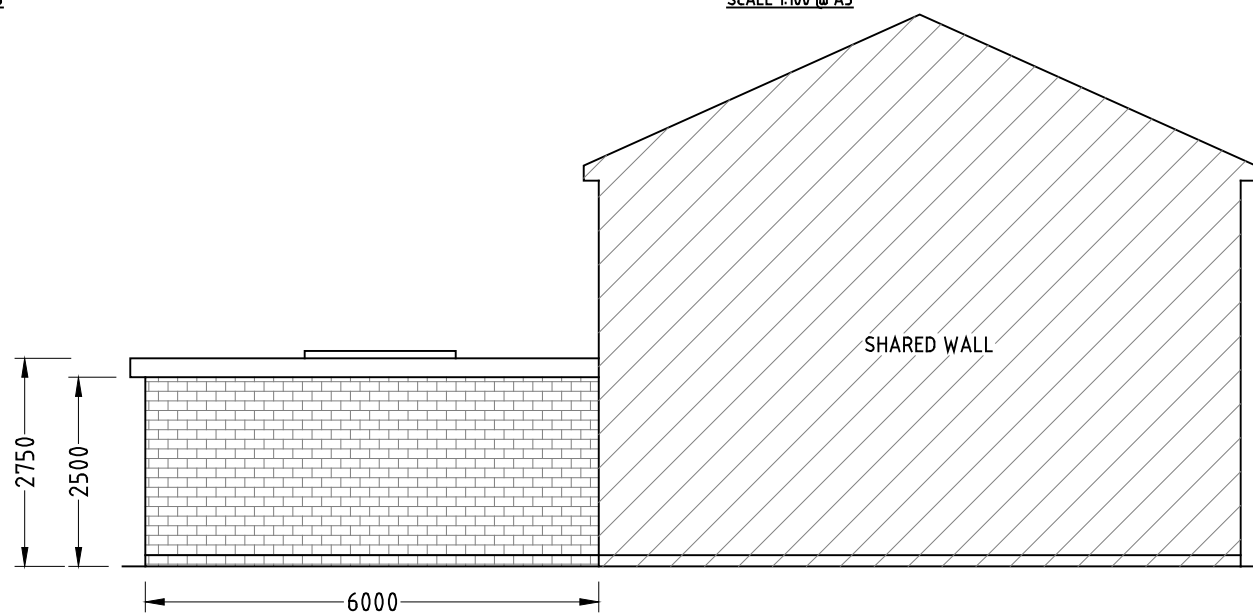

PROPOSED SIDE ELEVATION
SCALE 1:100 @ A3

 

110 WHITEHOUSE AVENUE BOREHAMWOOD WD6 1HE	
DRAWING TITLE / DESCRIPTION SINGLE STOREY REAR EXTENSION PROPOSED PLANS AND ELEVATIONS	
DRAWING NO. 110WA/101	SCALE : 1:100 DATE : 27/11/2023