


4

14, CHURCH LANE, BARFORD, NR9 4A/

SITE PLAN

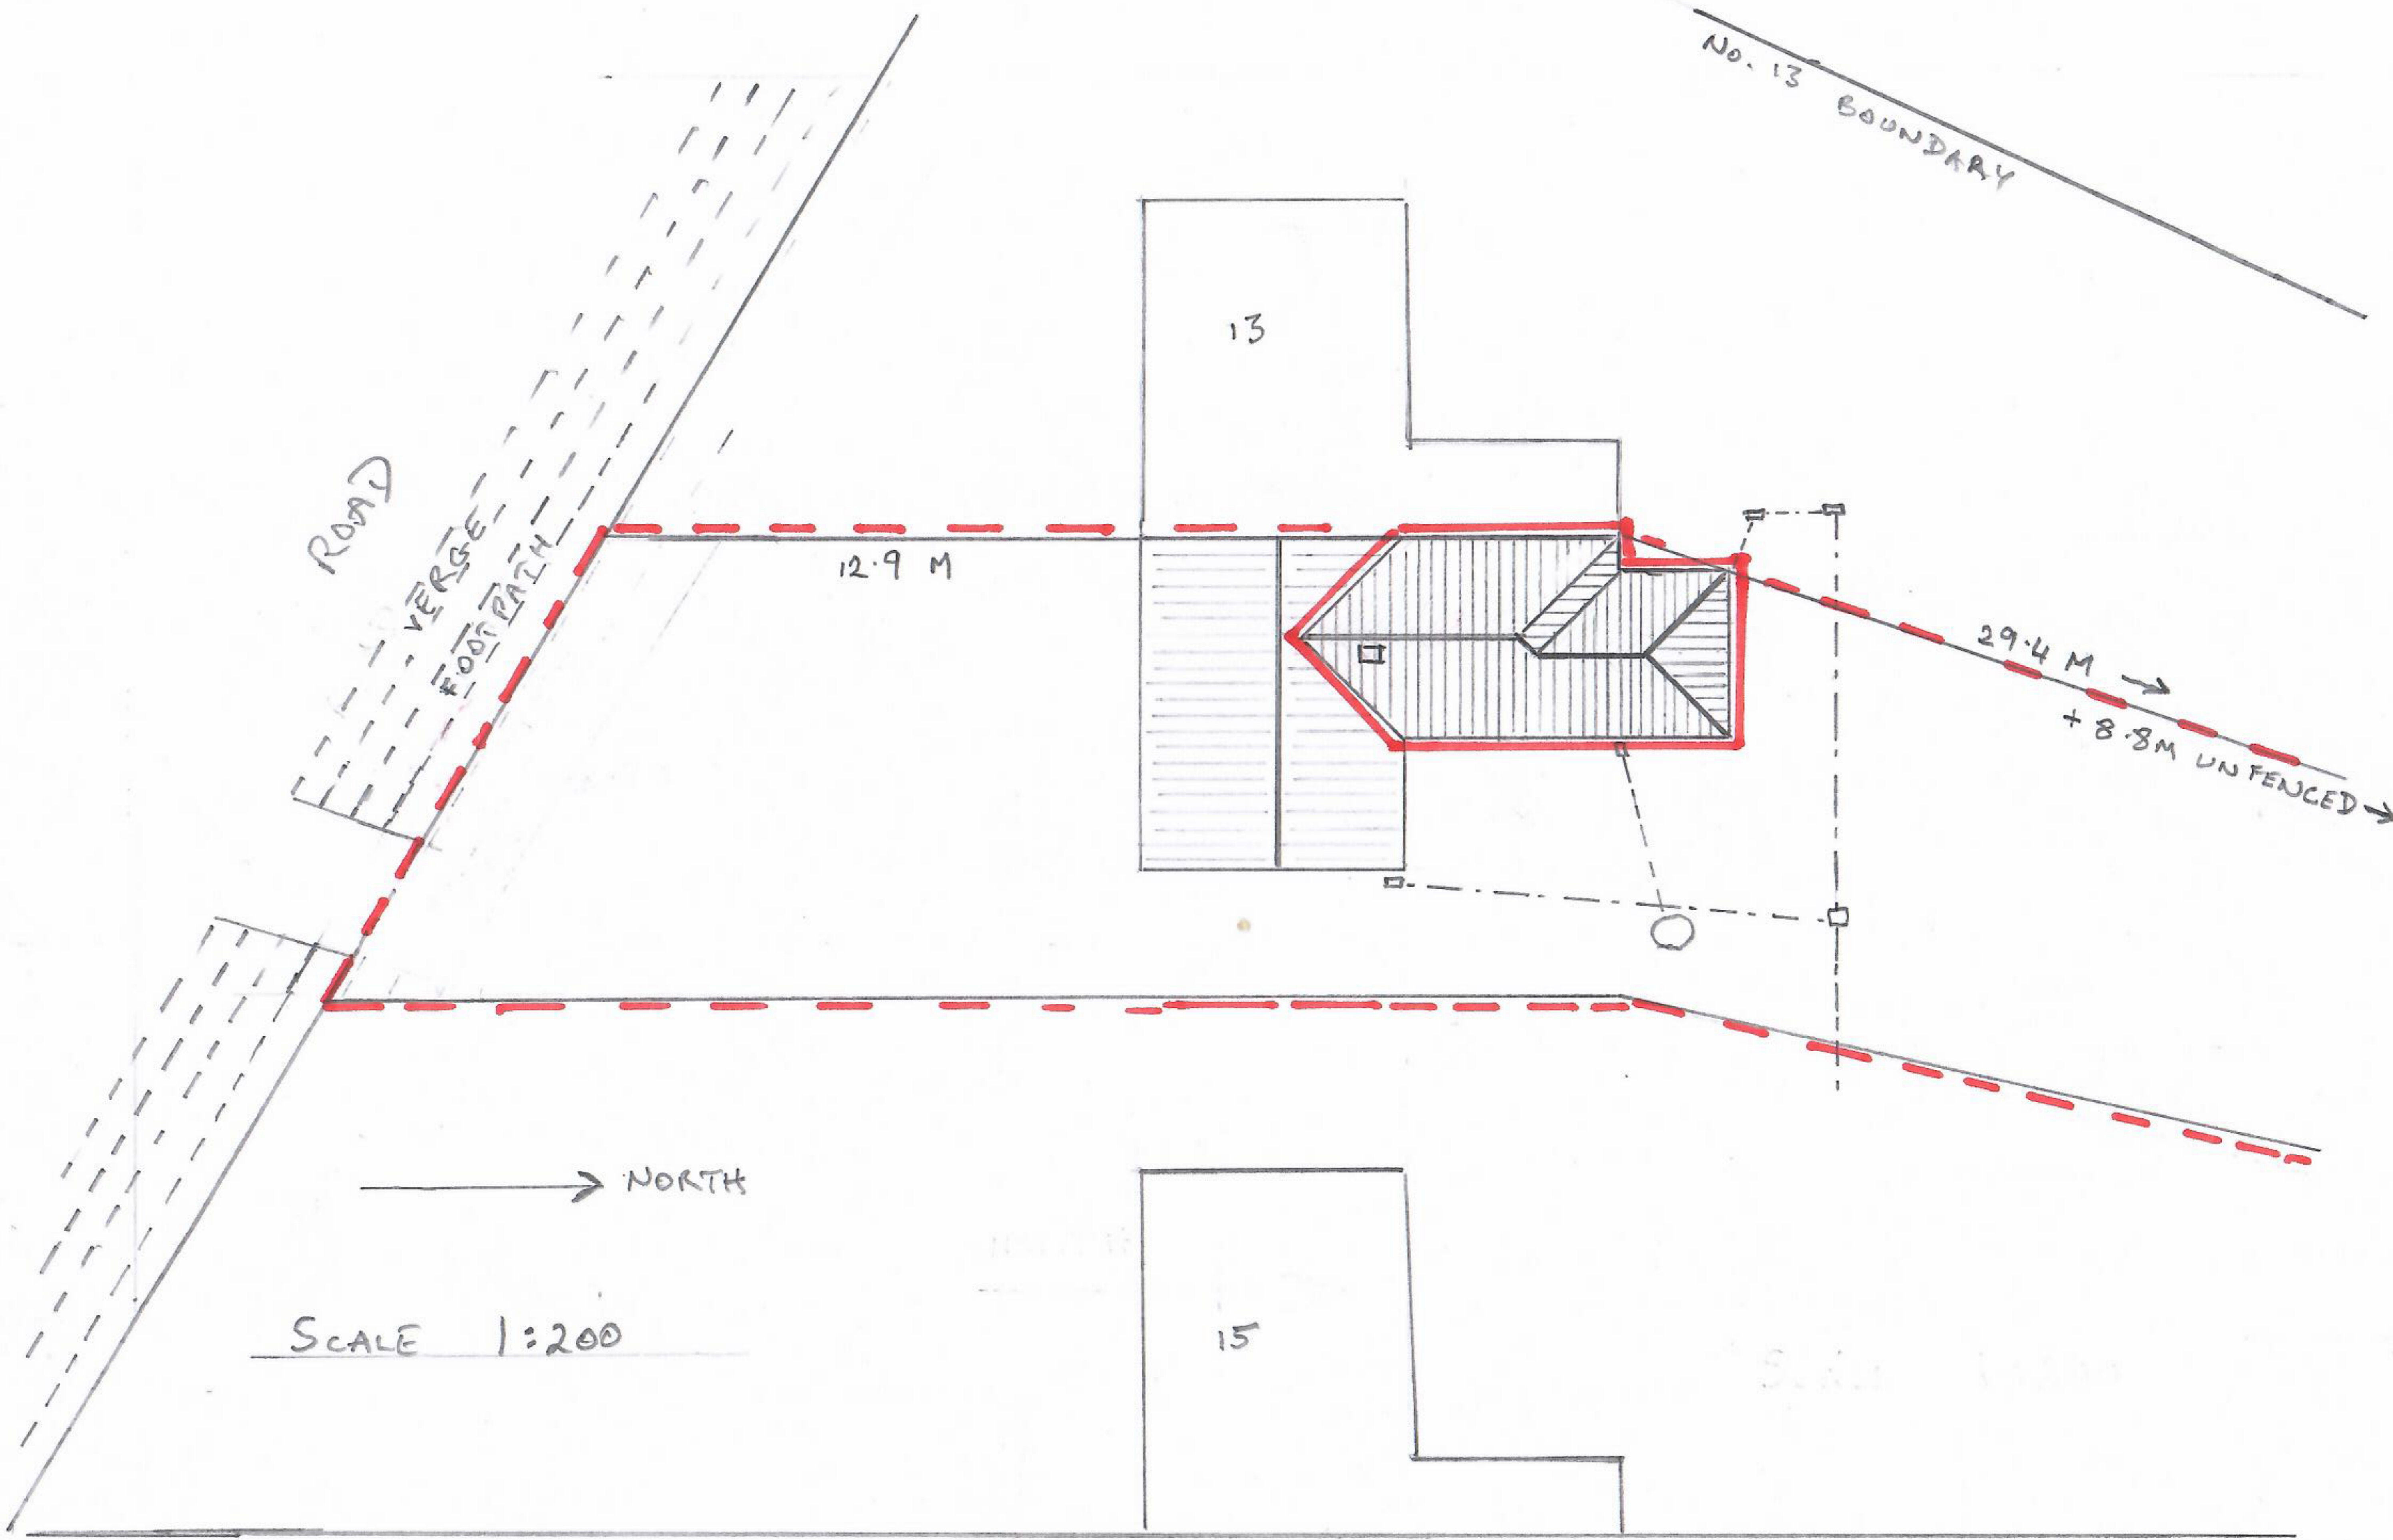

No. 13 BOUNDARY

ROAD
VERGE
FOOTPATH

12.9 M

13

29.4 M

+ 8.8 M UNFENCED

NORTH

SCALE 1:200

15