

1

14, CHURCH LANE, BARFORD, NR94AY

EXISTING ELEVATIONS

EAST

NORTH



SCALE 1:100

LIGHT TUNNEL (FROSTED GLASS)


PROPOSED ELEVATIONS

EAST

NORTH



PLAIN TILE HUNG CLADDING TO MATCH FRONT ELEVATION

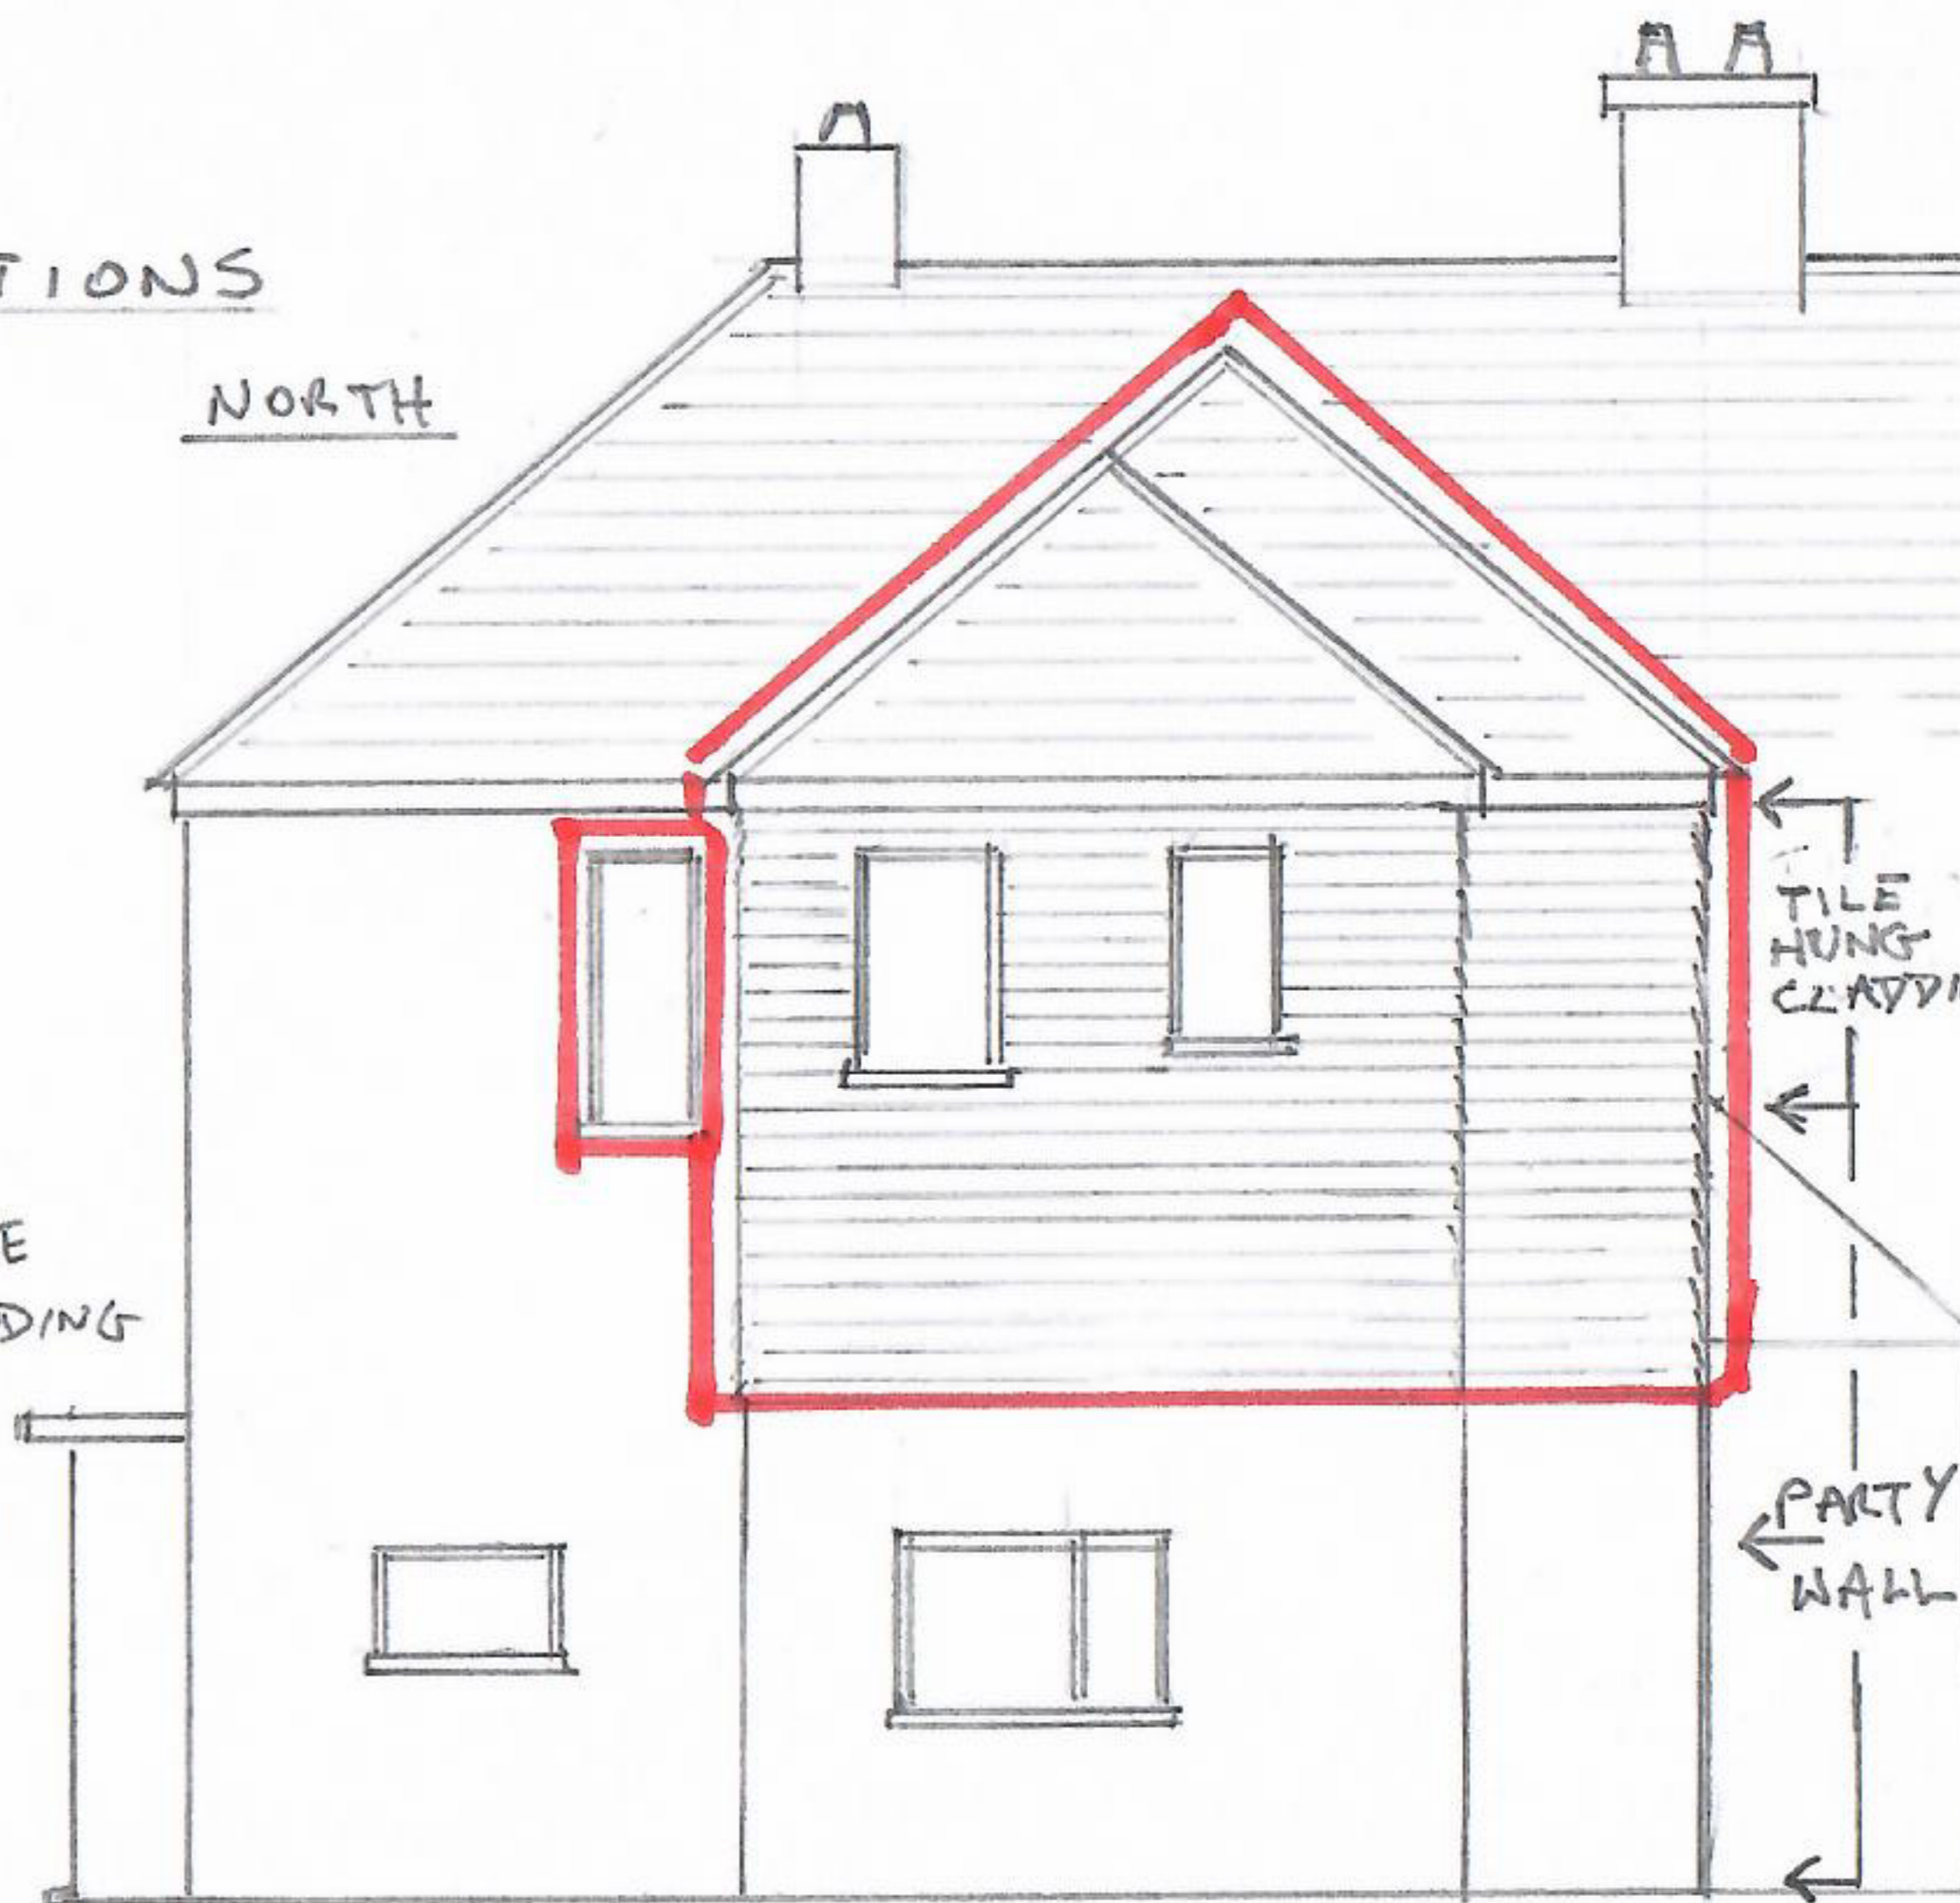

TILE HUNG CLADDING

PARTY WALL