


14, CHURCH LANE, BARFORD. NR9 4AY

3

GROUND FLOOR PLAN  
EXISTING AND PROPOSED (i.e. UNALTERED)

SOUTH ELEVATION  
EXISTING

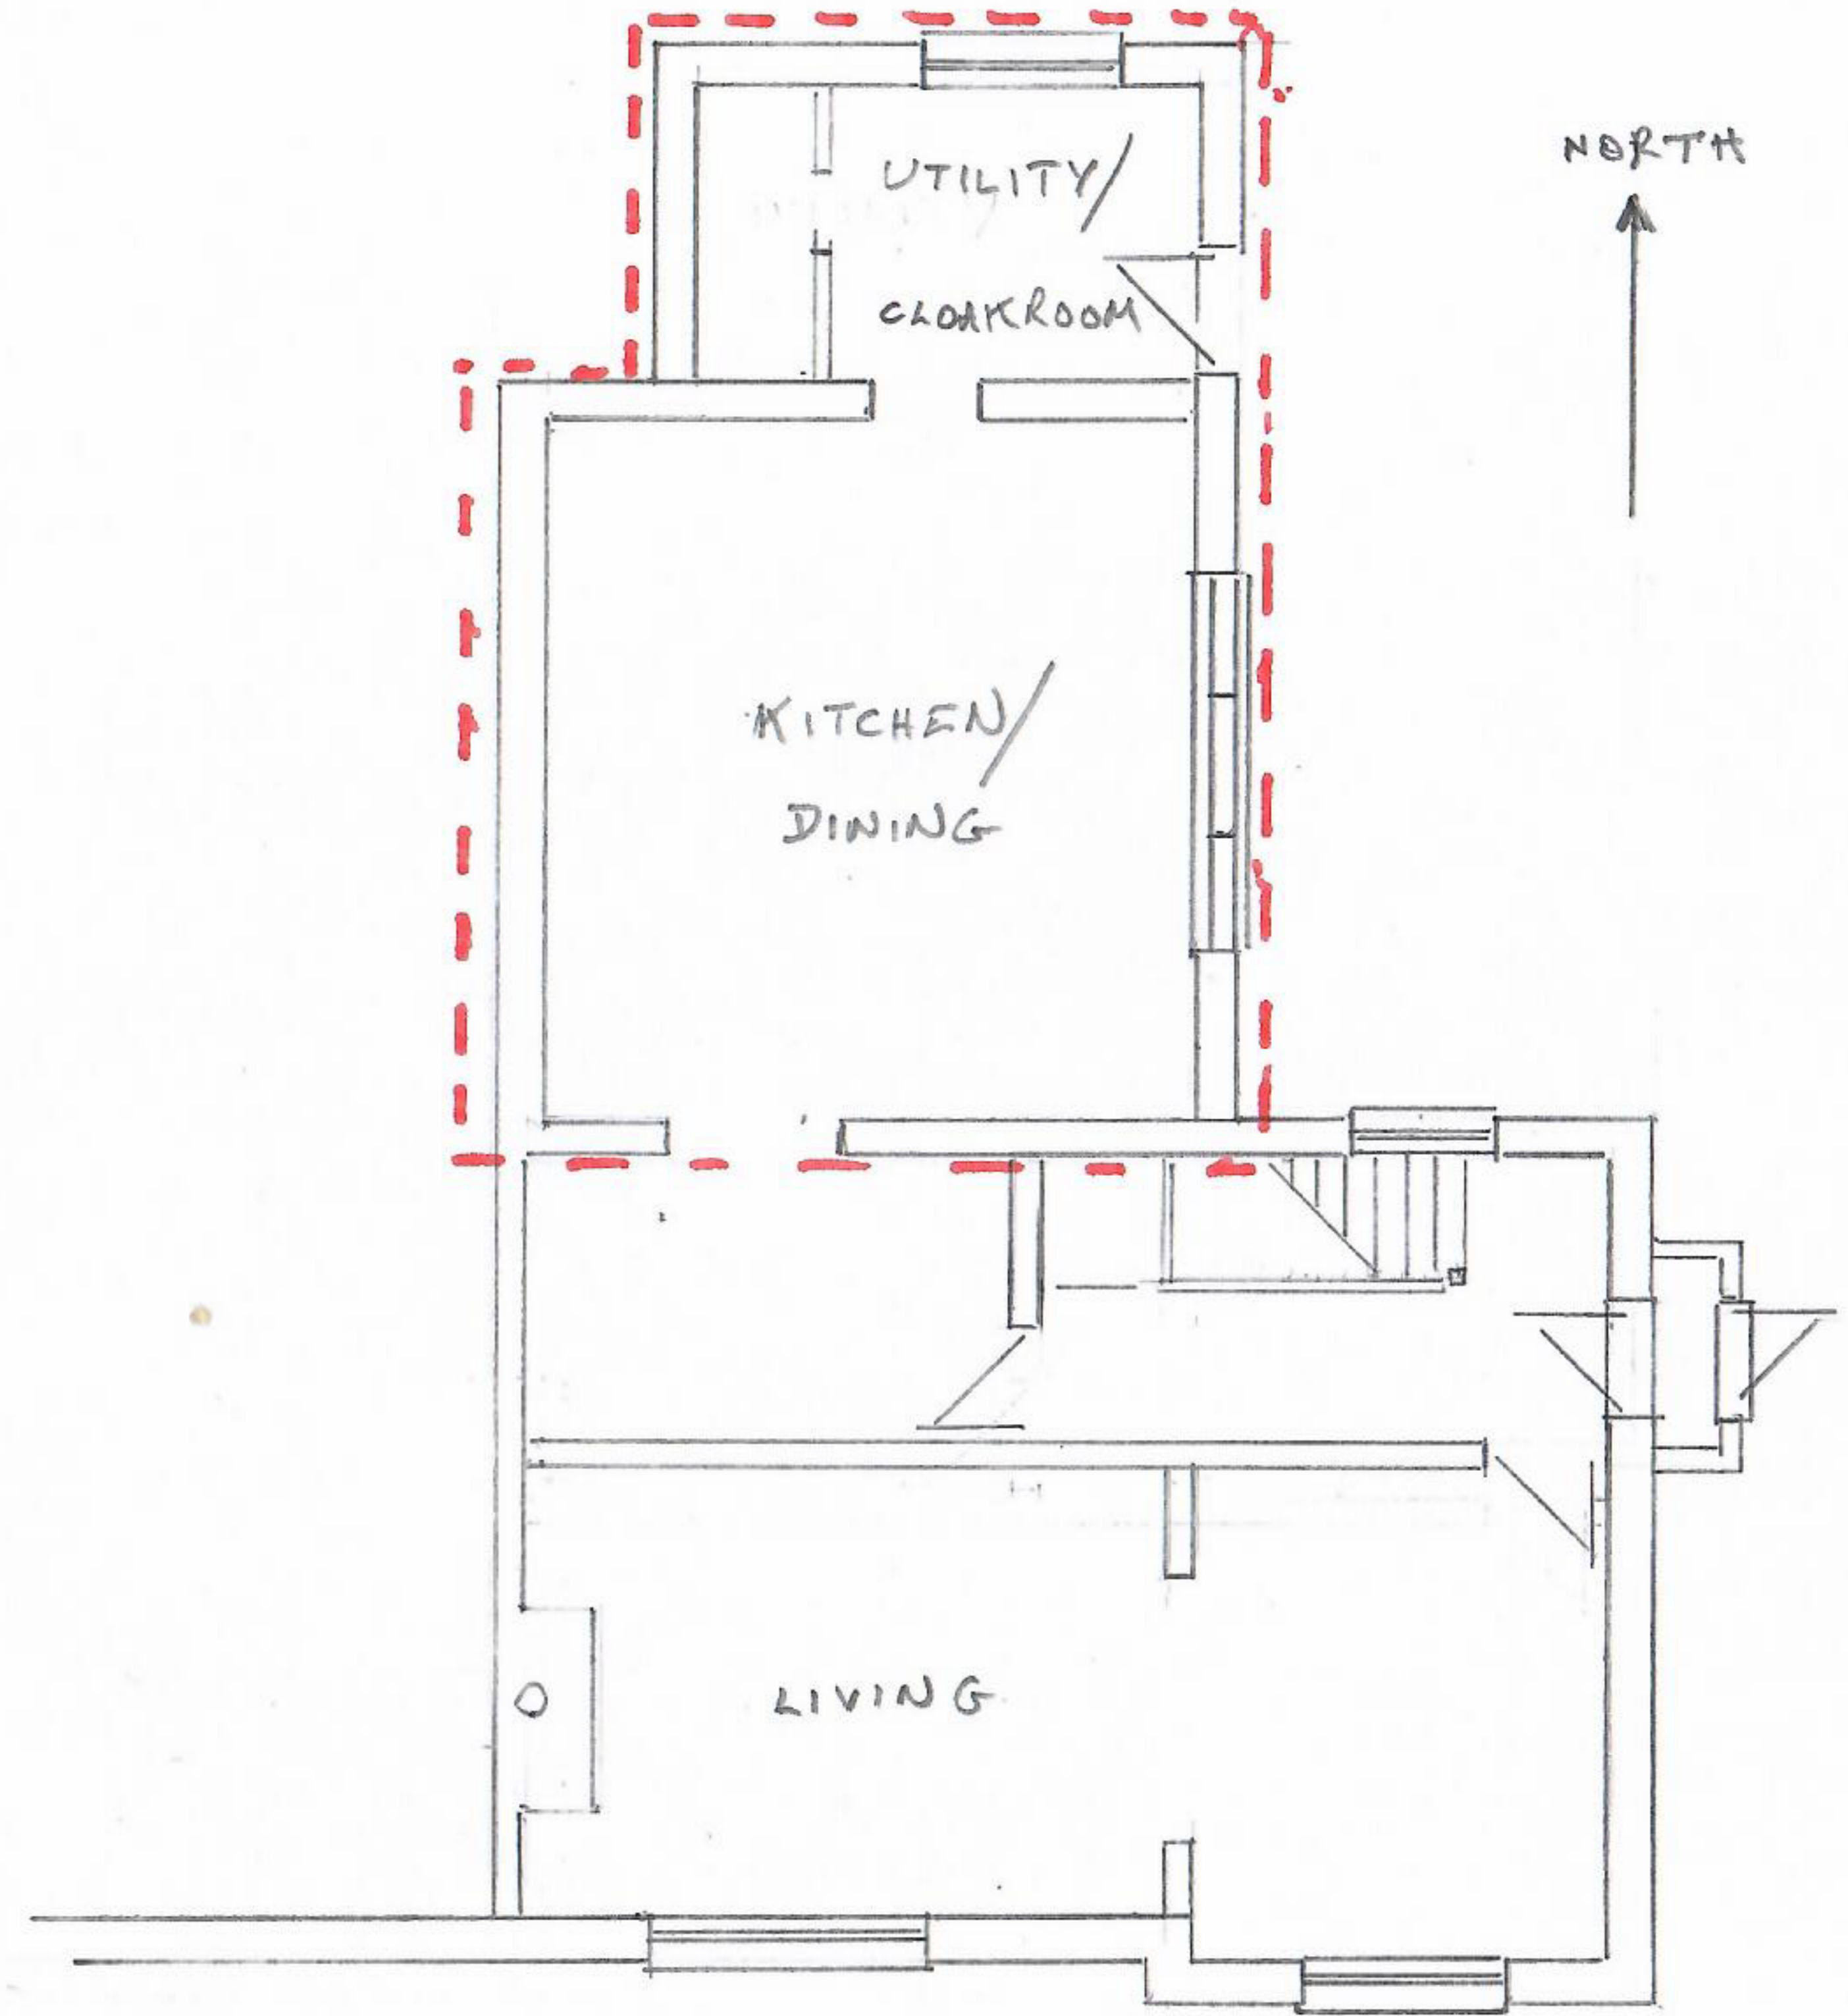

SCALE 1:100