






PROPOSED FRONT ELEVATION 1:25

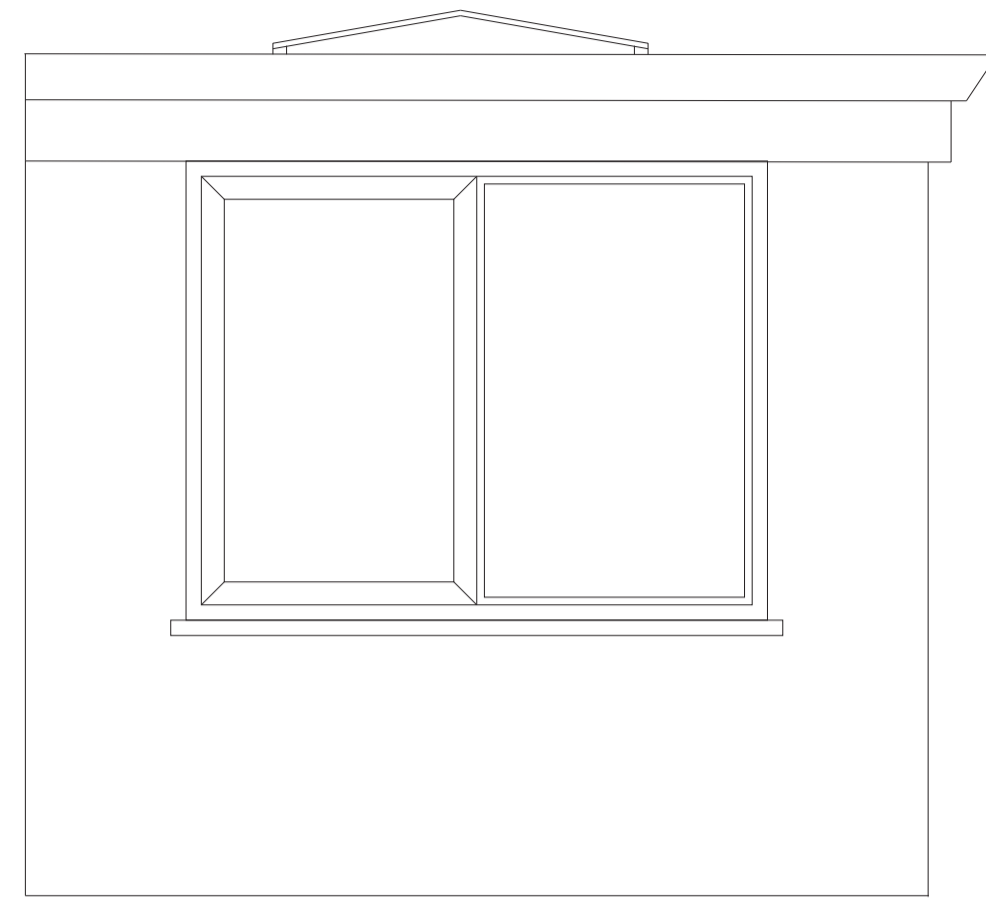


PROPOSED SIDE ELEVATION 1:25

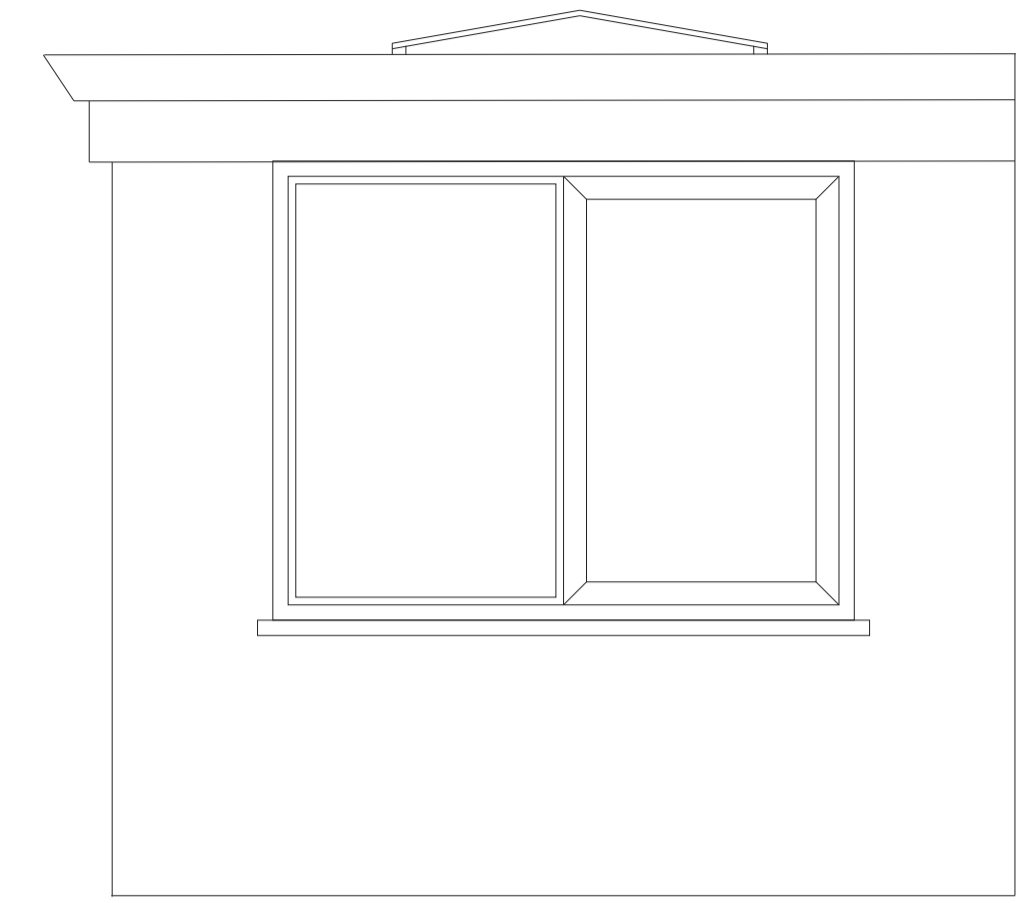

PROPOSED SIDE ELEVATION 1:25

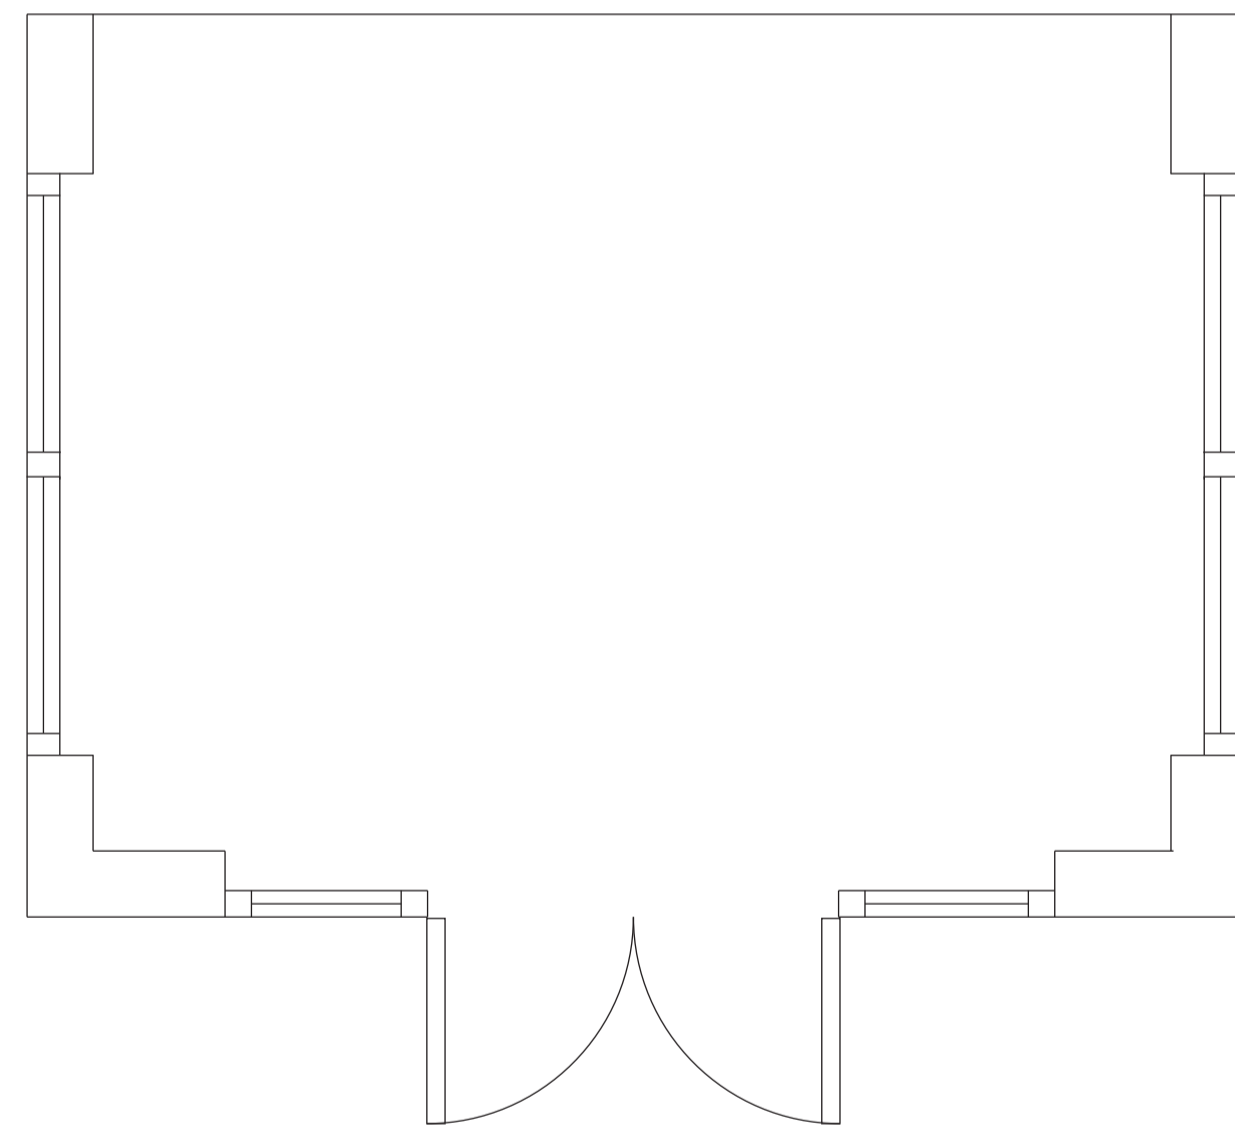

PROPOSED GROUND FLOOR PLAN 1:25

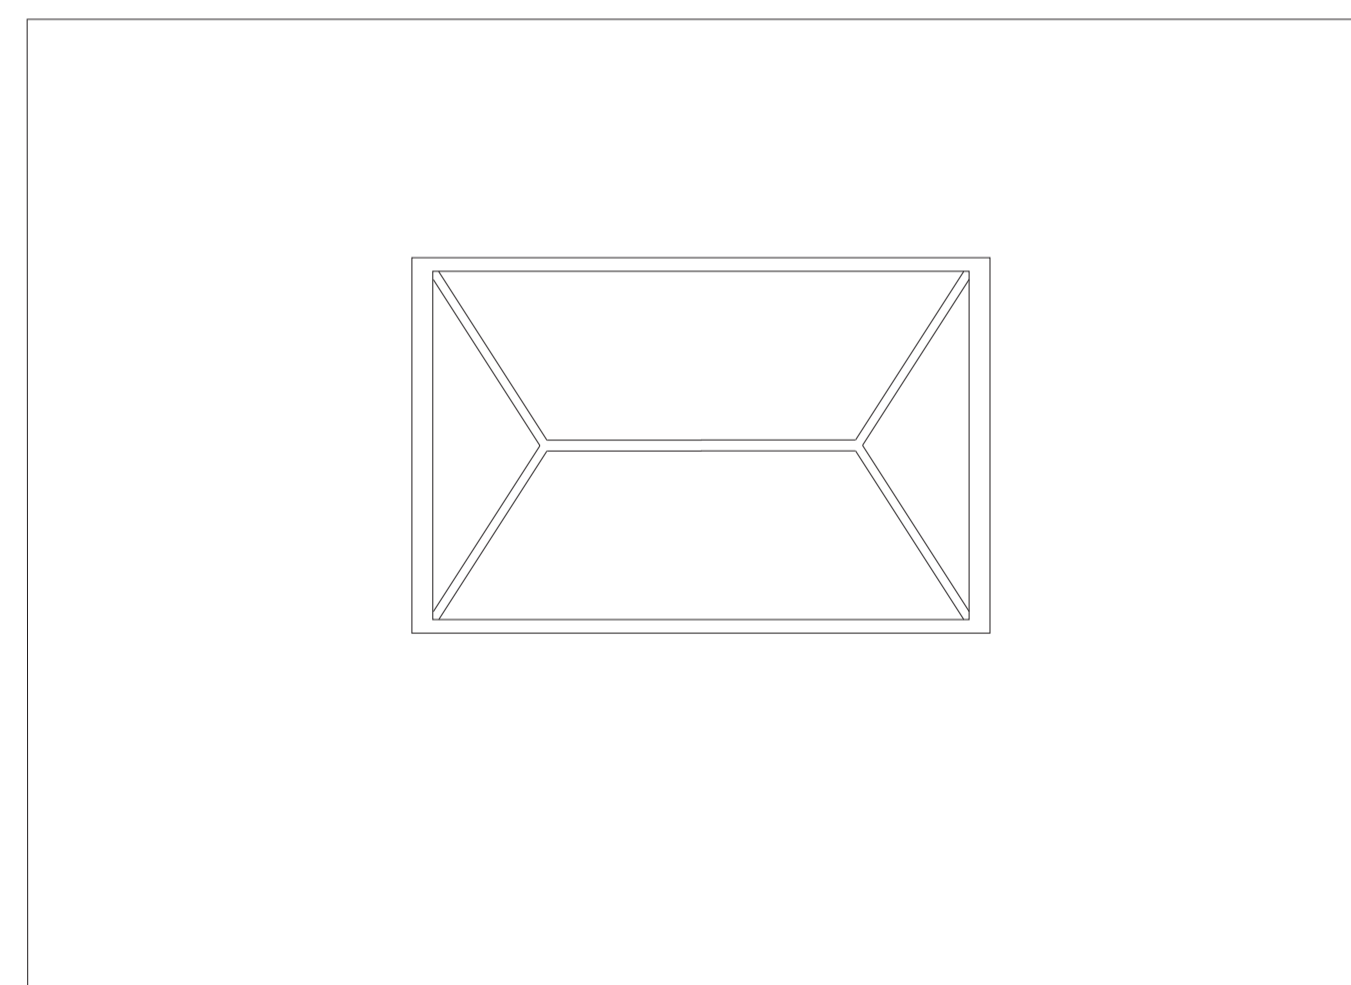

PROPOSED ROOF PLAN 1:25

Do not scale from drawing. Discrepancies to be brought to the attention of the author. Not for construction.

Electronic drawings are uncontrolled documents and are issued for information only. Any dimensions not nominated must be referred to the author for confirmation. This document should not be relied on or used in circumstances other than those for which it was originally prepared.

CLIENT

**SHARPE**

CONTRACT

**1 GROVE DALE  
NEWTON FLOTMAN  
NR15 1QG**

SCALE

**1:25**

DATE

**DECEMBER 2023**

DRAWING NUMBER

**SHARPE/01**

DRAWING STATUS

**PRELIMINARY**

SCALE 1:25

