




**PROPOSED SITE /ROOF PLAN** Scale 1:200

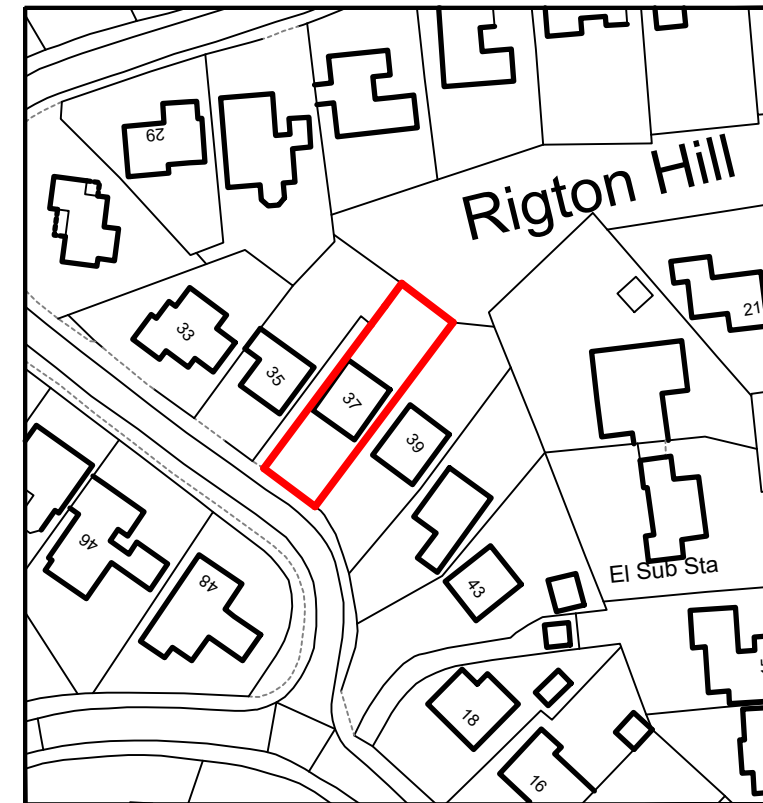

**LOCATION PLAN** Scale 1:1250

**JDM ARCHITECTURAL DESIGNS**  
 Amberville, Lime Kiln Lane, Kirk Deighton, Wetherby, North Yorkshire  
 LS22 4EA  
 email - jdmarchitecturaldesigns@gmail.com  
 mobile - 07950289803

37 CONGREVE WAY, BARDSEY. NEAR LEEDS  
 Site Plans  
 Drg no 101993.03 Rev:  
 Scale: see drg - Date: Nov 23- By: JM