




PROPOSED GROUND FLOOR PLAN
SCALE 1:100

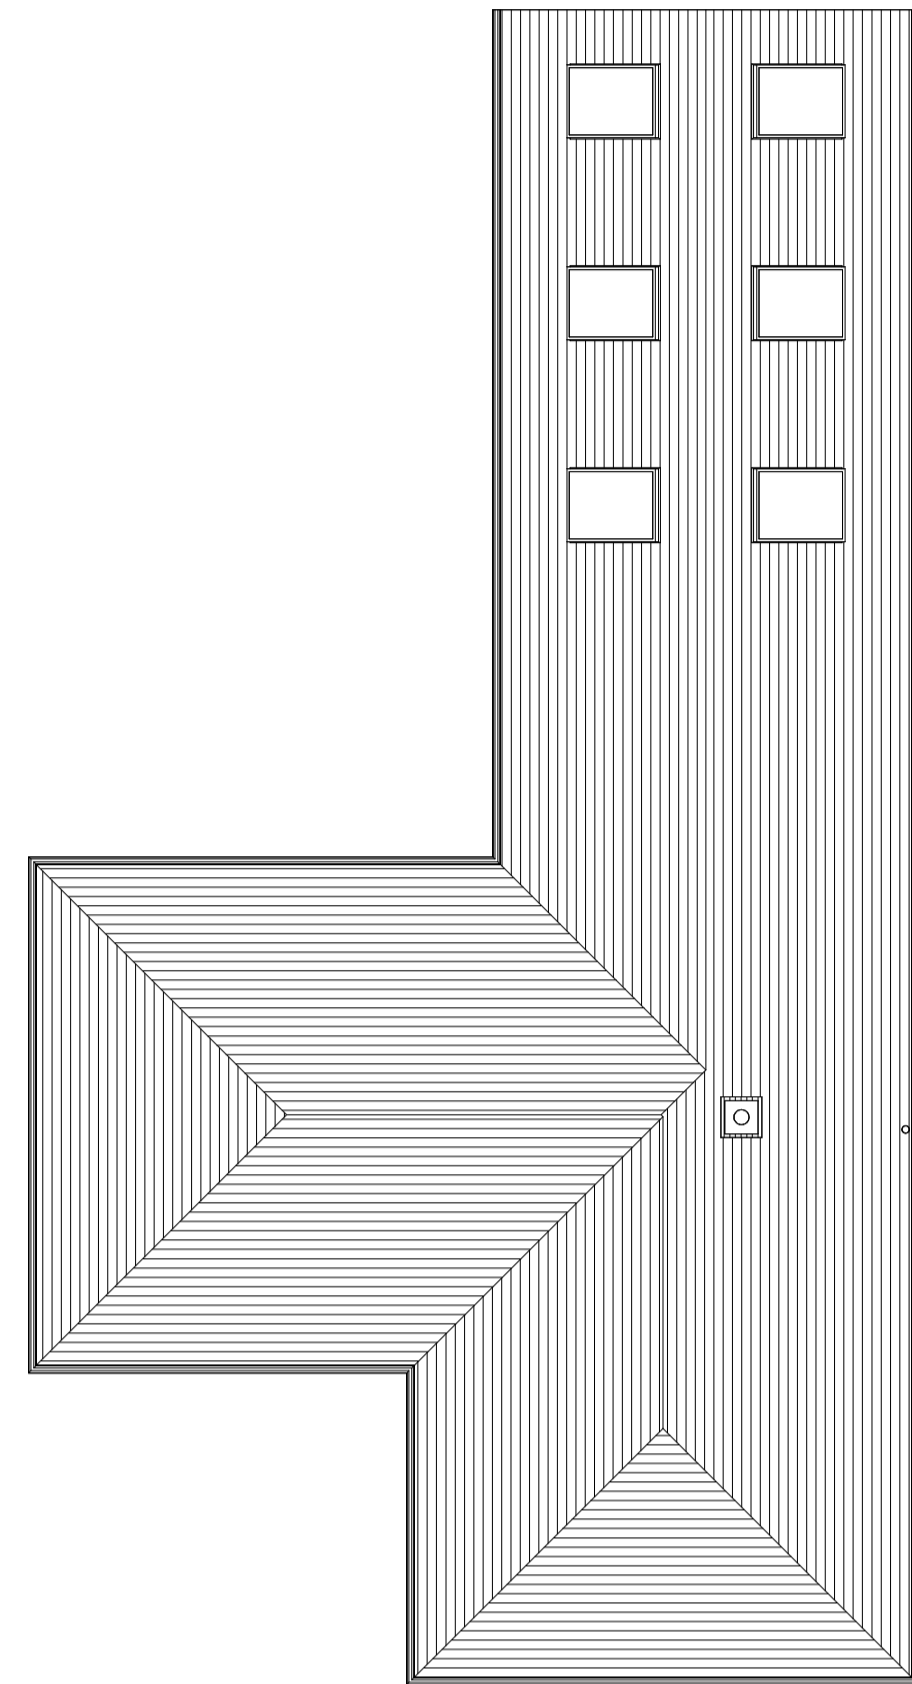

PROPOSED ROOF PLAN
SCALE 1:100

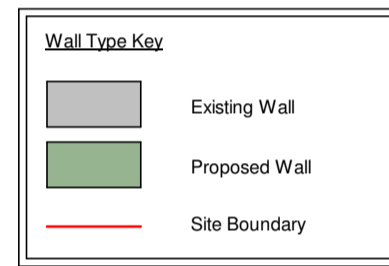


PROPOSED FRONT ELEVATION (A)
SCALE 1:100

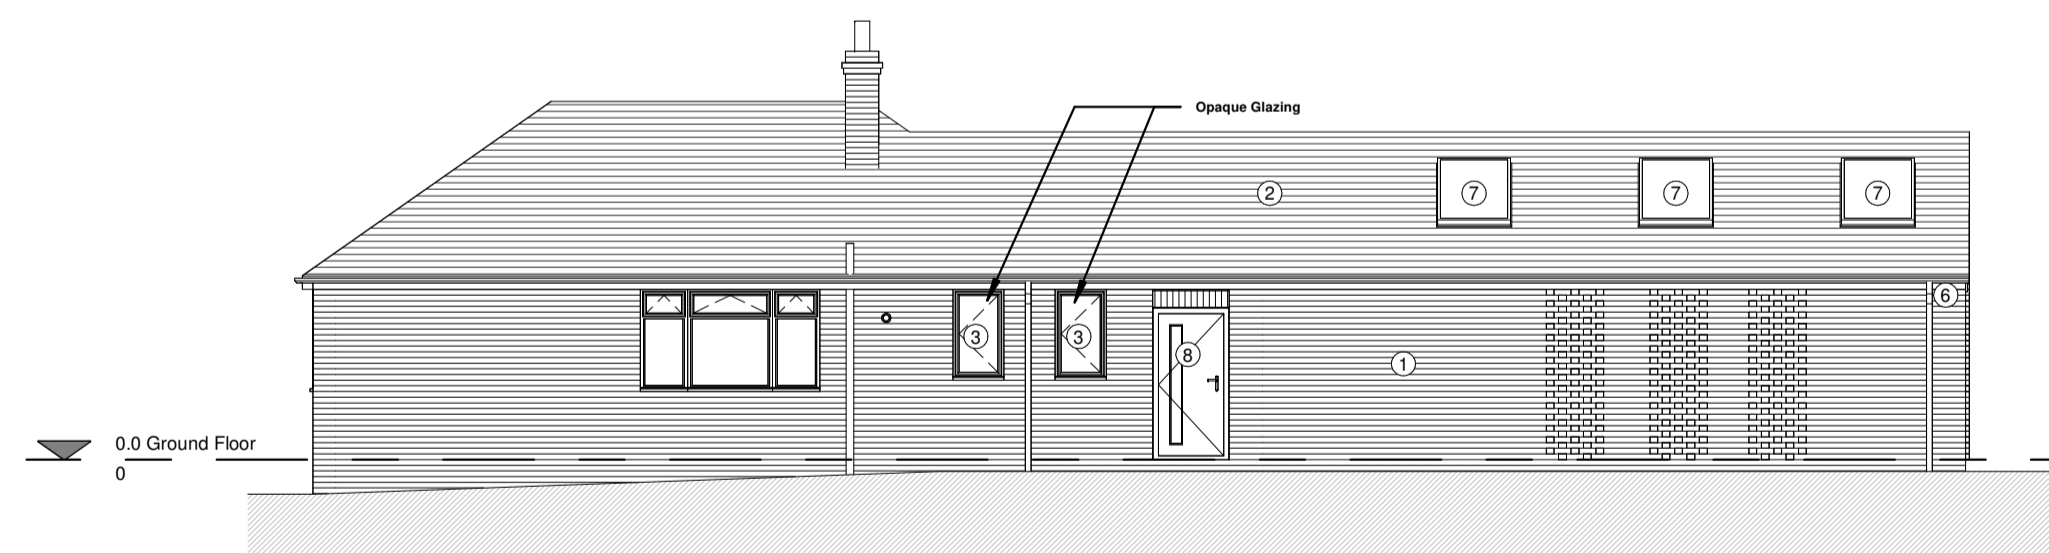


PROPOSED SIDE ELEVATION (B)
SCALE 1:100

Material Schedule


- ① New brick masonry
- ② New roof tiles
- ③ New upvc frame windows
- ④ New upvc frame patio doors
- ⑤ New gable end glazing
- ⑥ New rainwatergoods and fascias
- ⑦ New rooflights
- ⑧ New composite external door

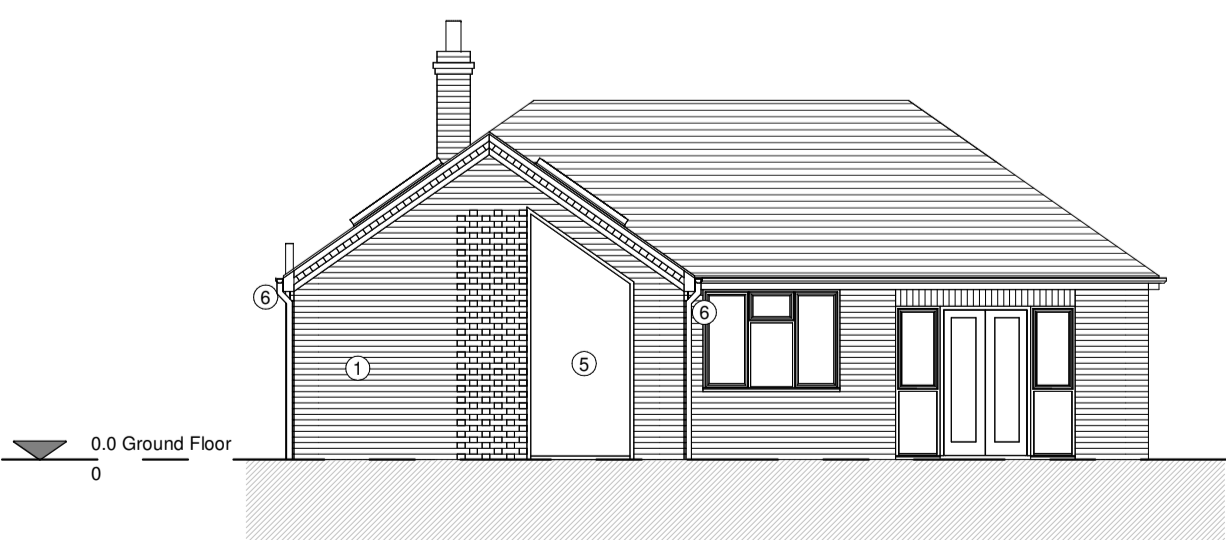

PROPOSED REAR ELEVATION (C)
SCALE 1:100

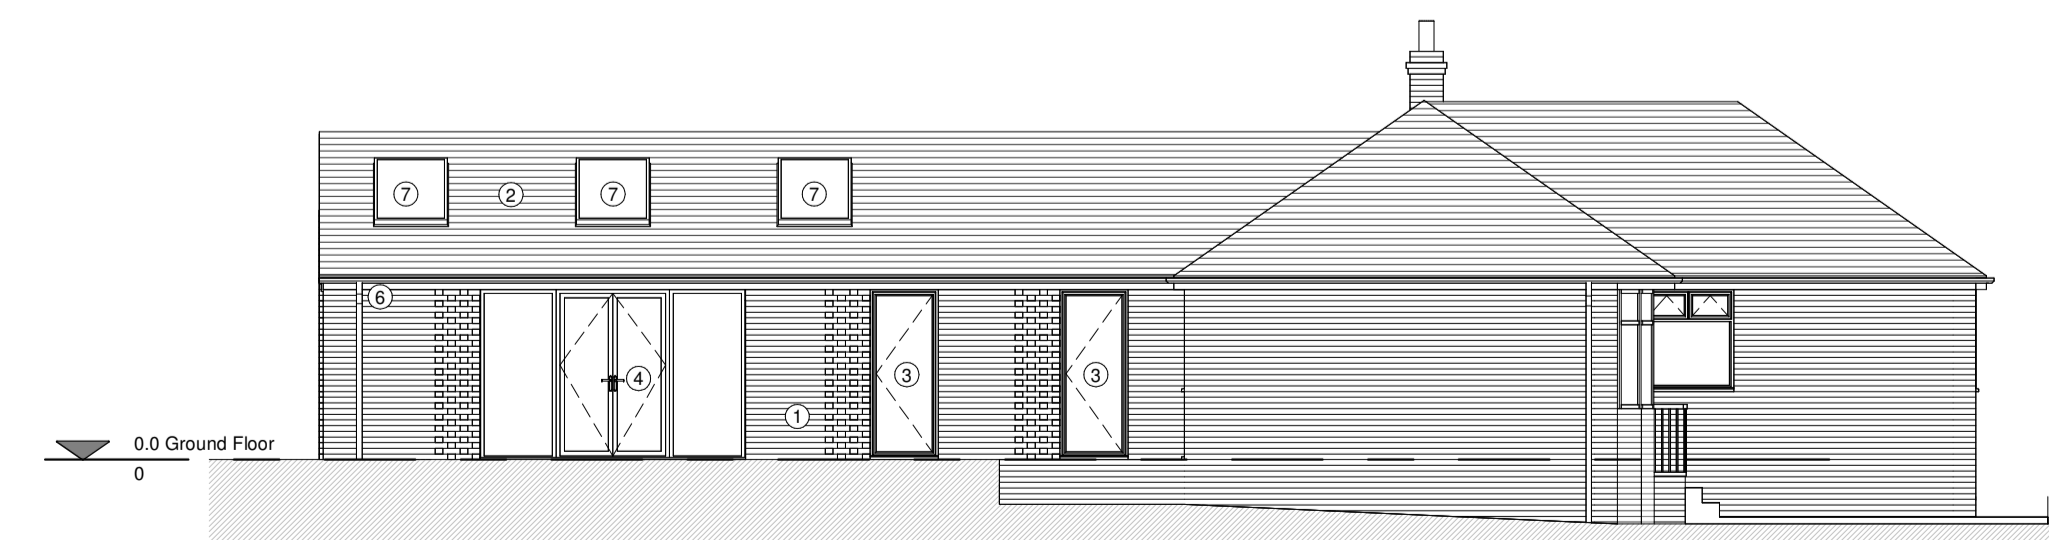

PROPOSED SIDE ELEVATION (D)
SCALE 1:100

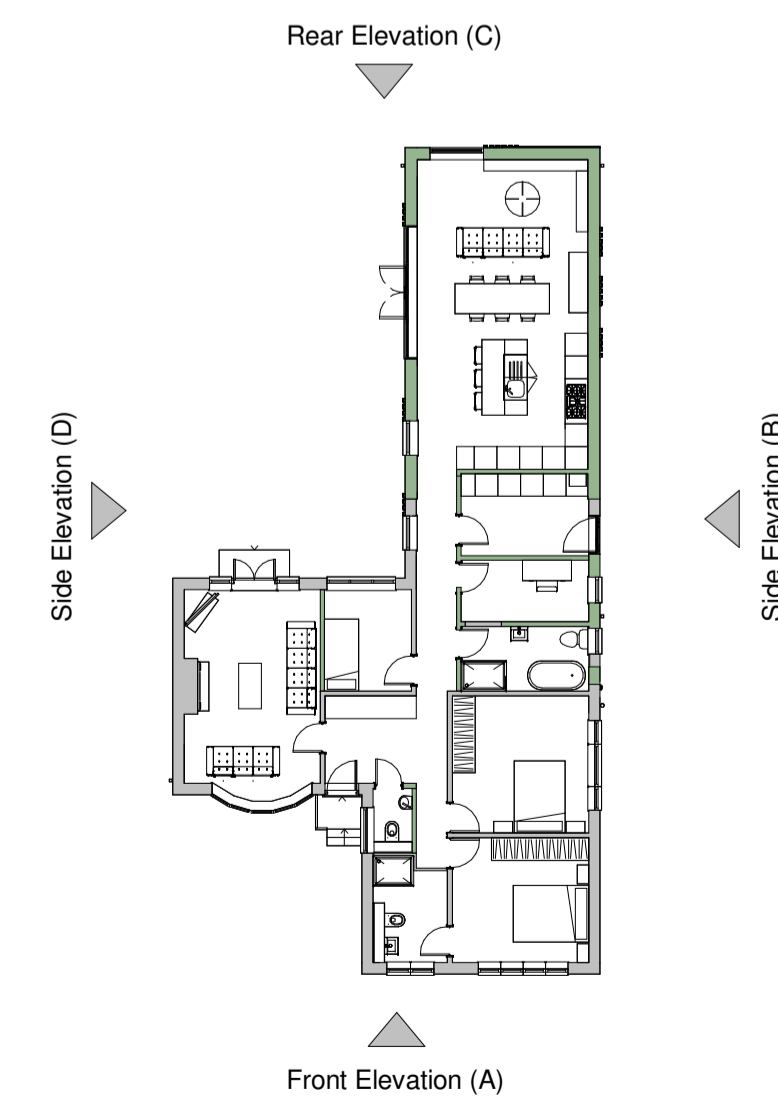

REFERENCE PLAN
SCALE 1:200

Project Title: 11
30 Alton Grange Rise, Moorburn, Leeds, LS17 6LG

JKT ARCHITECTURE

Client:	Drawn by:	Checked by:
Mr & Mrs Pursell	JKT	JKT
Drawing Title:	Scale:	Paper Size:
Proposed Floor Plans and Elevations	As Indicated	A1
Drawing No:	Revision:	Date:
23.11.101		10.23
Drawing Status:		Planning