


EXISTING GROUND FLOOR PLAN
SCALE 1:100

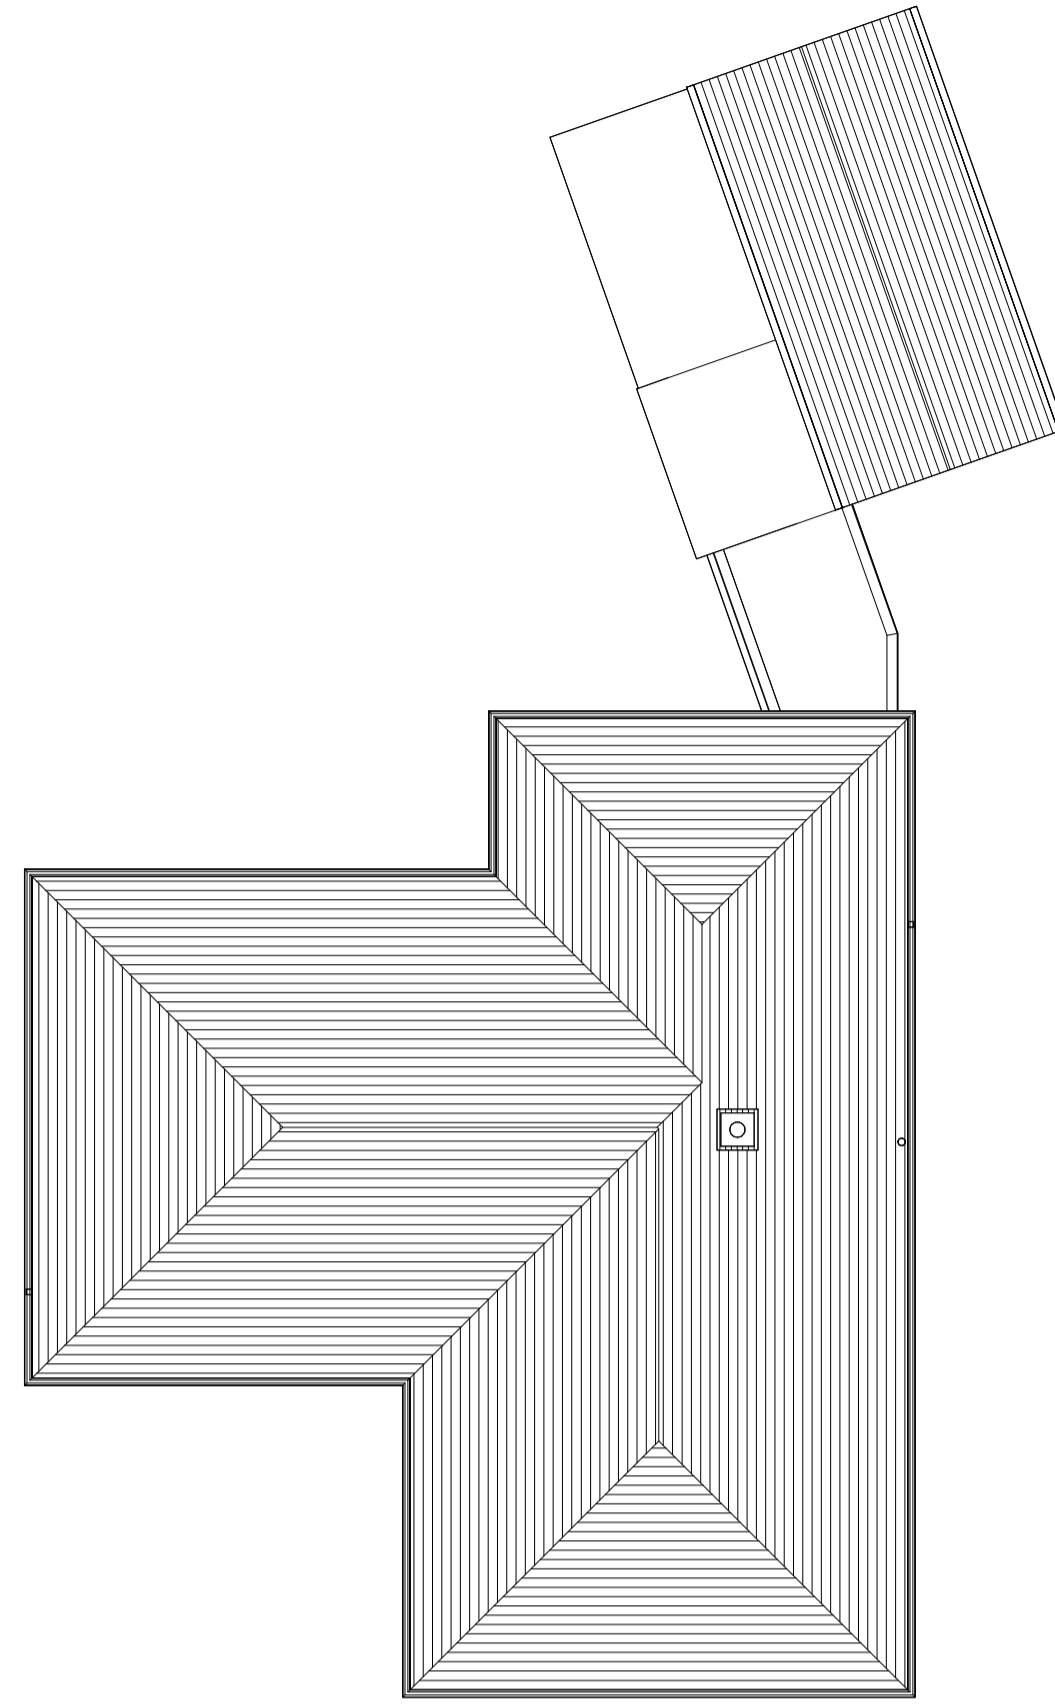

EXISTING ROOF PLAN
SCALE 1:100

Wall Type Key


	Existing Wall
	Existing radiator location (plotted indicatively)

Material Schedule

①	Existing brick masonry
②	Existing roof tiles
③	Existing Upvc windows and door
④	Existing Upvc patio door
⑤	Existing timber door
⑥	Existing rainwater goods and fascias
⑦	Existing timber cladding



EXISTING FRONT ELEVATION
SCALE 1:100

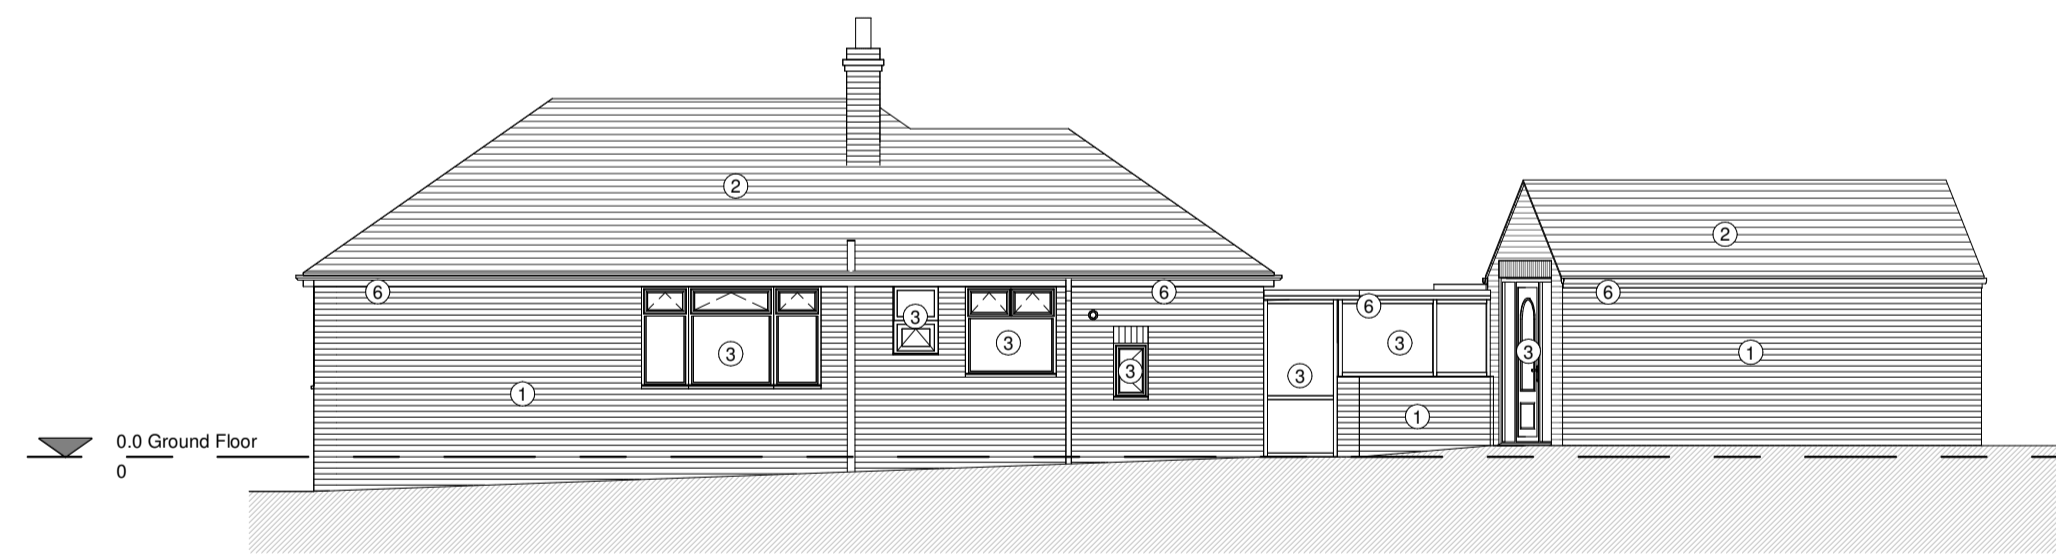


EXISTING RHS ELEVATION
SCALE 1:100



EXISTING REAR ELEVATION
SCALE 1:100



EXISTING LHS ELEVATION
SCALE 1:100

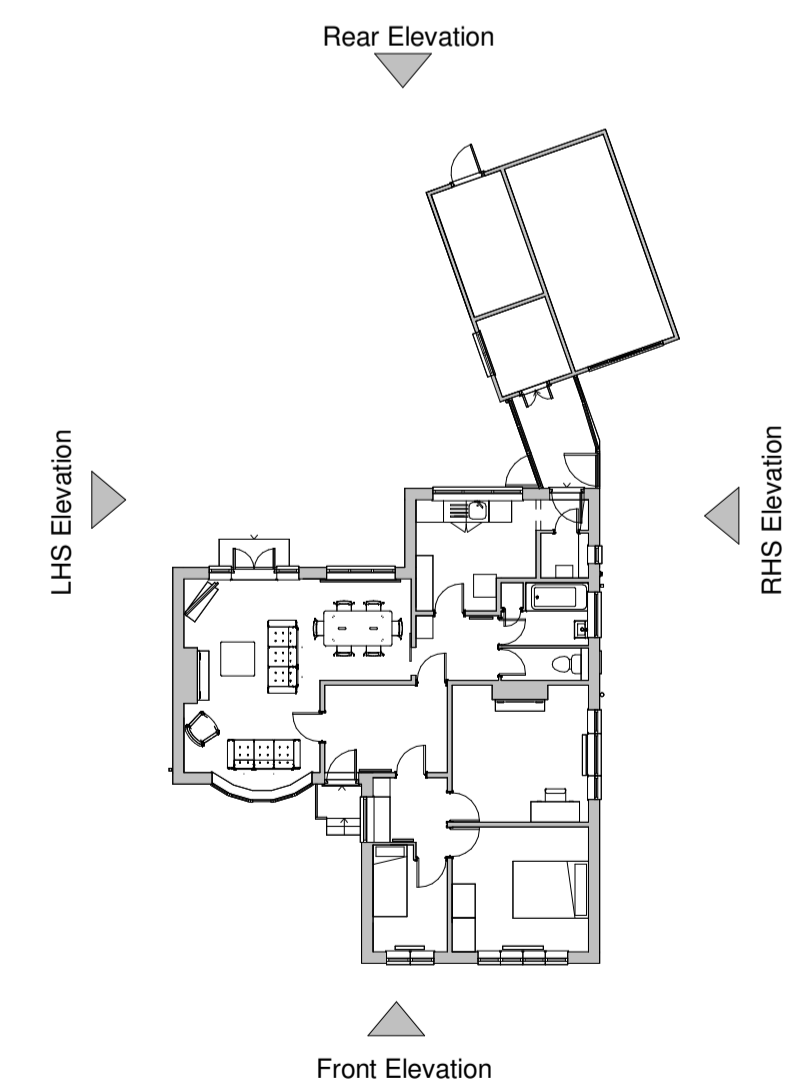

REFERENCE PLAN
SCALE 1:200

Project Title:	11	
30 Alton Grange Rise, Moorpark, Leeds, LS17 6LQ	JKT ARCHITECTURE	
Client:	Drawn by:	Checked by:
Mr & Mrs Pursell	JKT	JKT
Drawing Title:	Scale:	Paper Size:
Existing Floor Plans and Elevations	As Indicated	A1
Drawing No:	Revision:	Date:
23-11-003	A	05.23
Drawing Status:	Planning	