




Existing Front Elevation

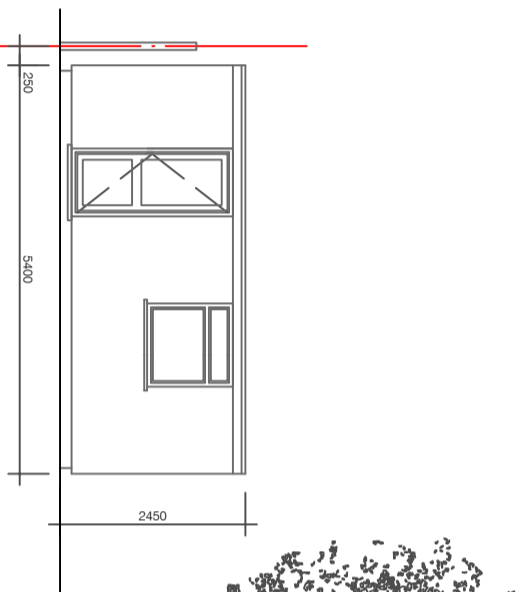

Existing Rear Elevation



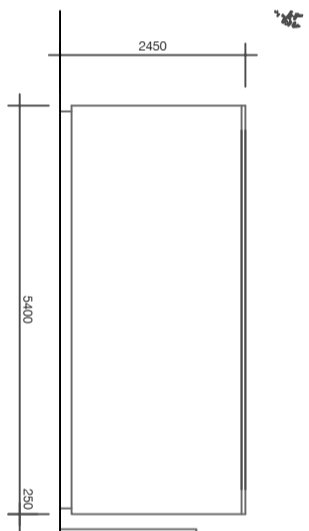


Existing Side Elevation

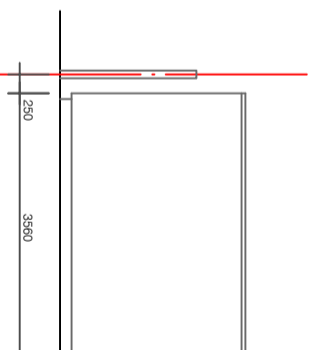


(Opposite side is a mirror copy)


Section B-B

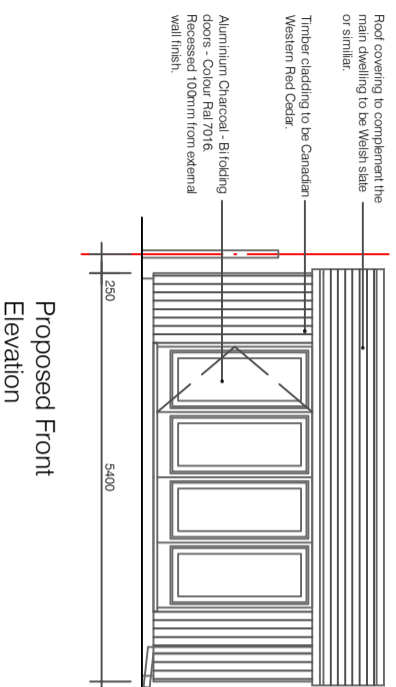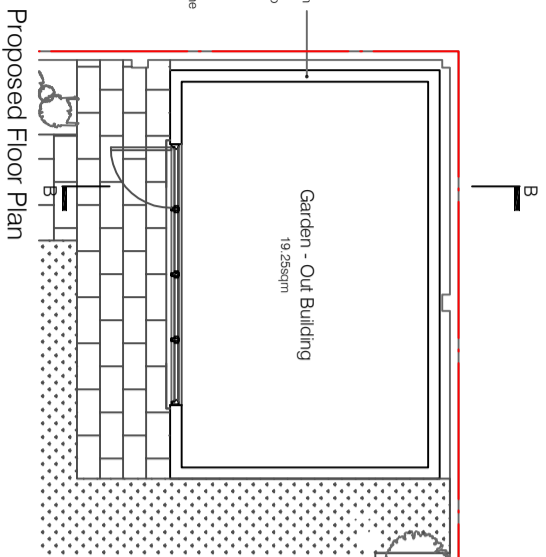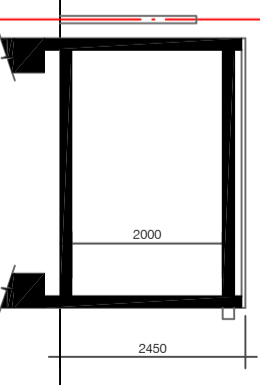

Proposed Rear Elevation

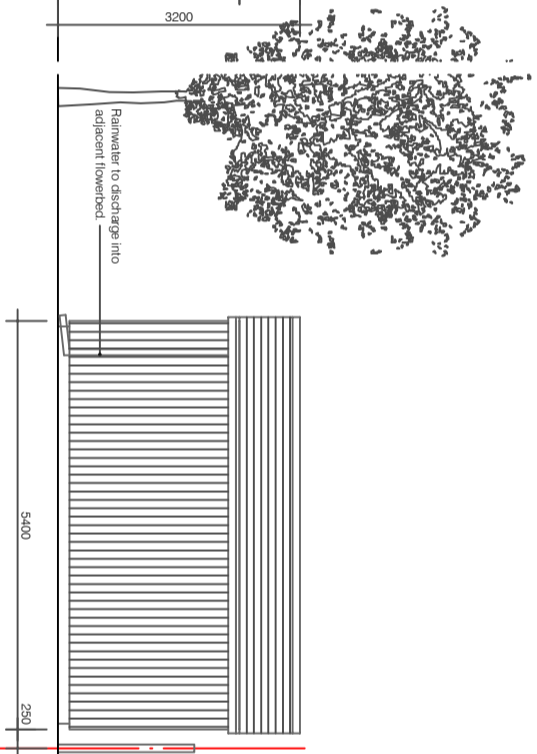


Proposed Side Elevation

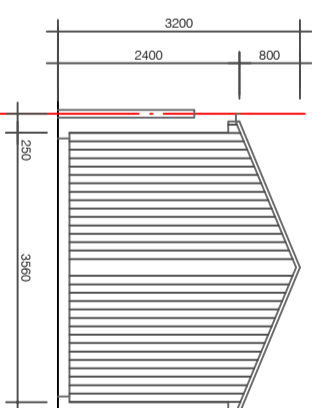

(Opposite side is a mirror copy).

Section B-B

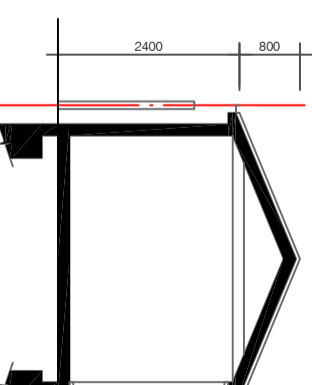

Scale 1:100



Rev A - 01.09.2023 - Amendments as per Urban Design & Conservation Team.
Rev B - 22.11.2023 - Roof design amended to a Pitch Dual Roof.

88 HAMPTON ROAD
FOREST GATE, LONDON, E7 0NU
PROPOSED OUTBUILDING
EXISTING & PROPOSED

Client Name	88-HQ/16	Project Name	88-HQ/16	Rev. No.	B
Date	MAY 23	Scale	1:100	Rev. Date	
Drawn By		Checked By		Rev. No.	
Designed By		Approved By		Rev. Date	