



- Dimensions are in millimeters, unless stated otherwise.
 - Scaling of this drawing is not recommended.
 - It is the recipient's responsibility to print this document to the correct scale.
 - All relevant drawings and specifications should be read in conjunction with this drawing.

Key

- ① Horizontally laid trapezoidal cladding system
Finish: Tata Steel HPS200 Ultra
Colour: Mid Grey
- ② Horizontally laid micro rib cladding panel
Finish: Tata Steel Colorcoat HPS200 Ultra
Colour: White
- ③ Horizontally laid micro rib cladding panel
Finish: Tata Steel Colorcoat HPS200 Ultra
Colour: Dark Grey
- ④ Horizontally laid micro rib cladding panel
Finish: Tata Steel Colorcoat HPS200 Ultra
Colour: Light Grey
- ⑤ Horizontally laid micro rib cladding panel
Finish: Tata Steel Colorcoat HPS200 Ultra
Colour: Green Grey
- ⑥ Thermally broken aluminium curtain wall/window system with spandrel panel to 4th face.
Finish: Polyester powder coated
Colour: Black
- ⑦ Level access door
Finish: Dark Grey
- ⑧ Teledock dock levellers with sectional overhead doors with dock door access
Colour: Dark Grey
- ⑨ Precast concrete pro-wall
- ⑩ Steel insulated security door & frame
Finish: Polyester powder coated
Colour: to match adjacent cladding colour
- ⑪ 3.0mm Aluminium goal post feature flashing
Finish: Polyester Powder Coated
Colour: Black
- ⑫ Louvre / Brise Soleil
Finish: Polyester Powder Coated
Colour: Black
- ⑬ Canopy projecting 1.2m from curtain walling system supported from tie rods with toughened (glazed) sheets
Finish: Polyester powder coated
Colour: Black
- ⑭ Roof profiled cladding system
Finish: Tata Steel Colorcoat HPS200 Ultra
Colour: Goosewing Grey (RAL 7038)

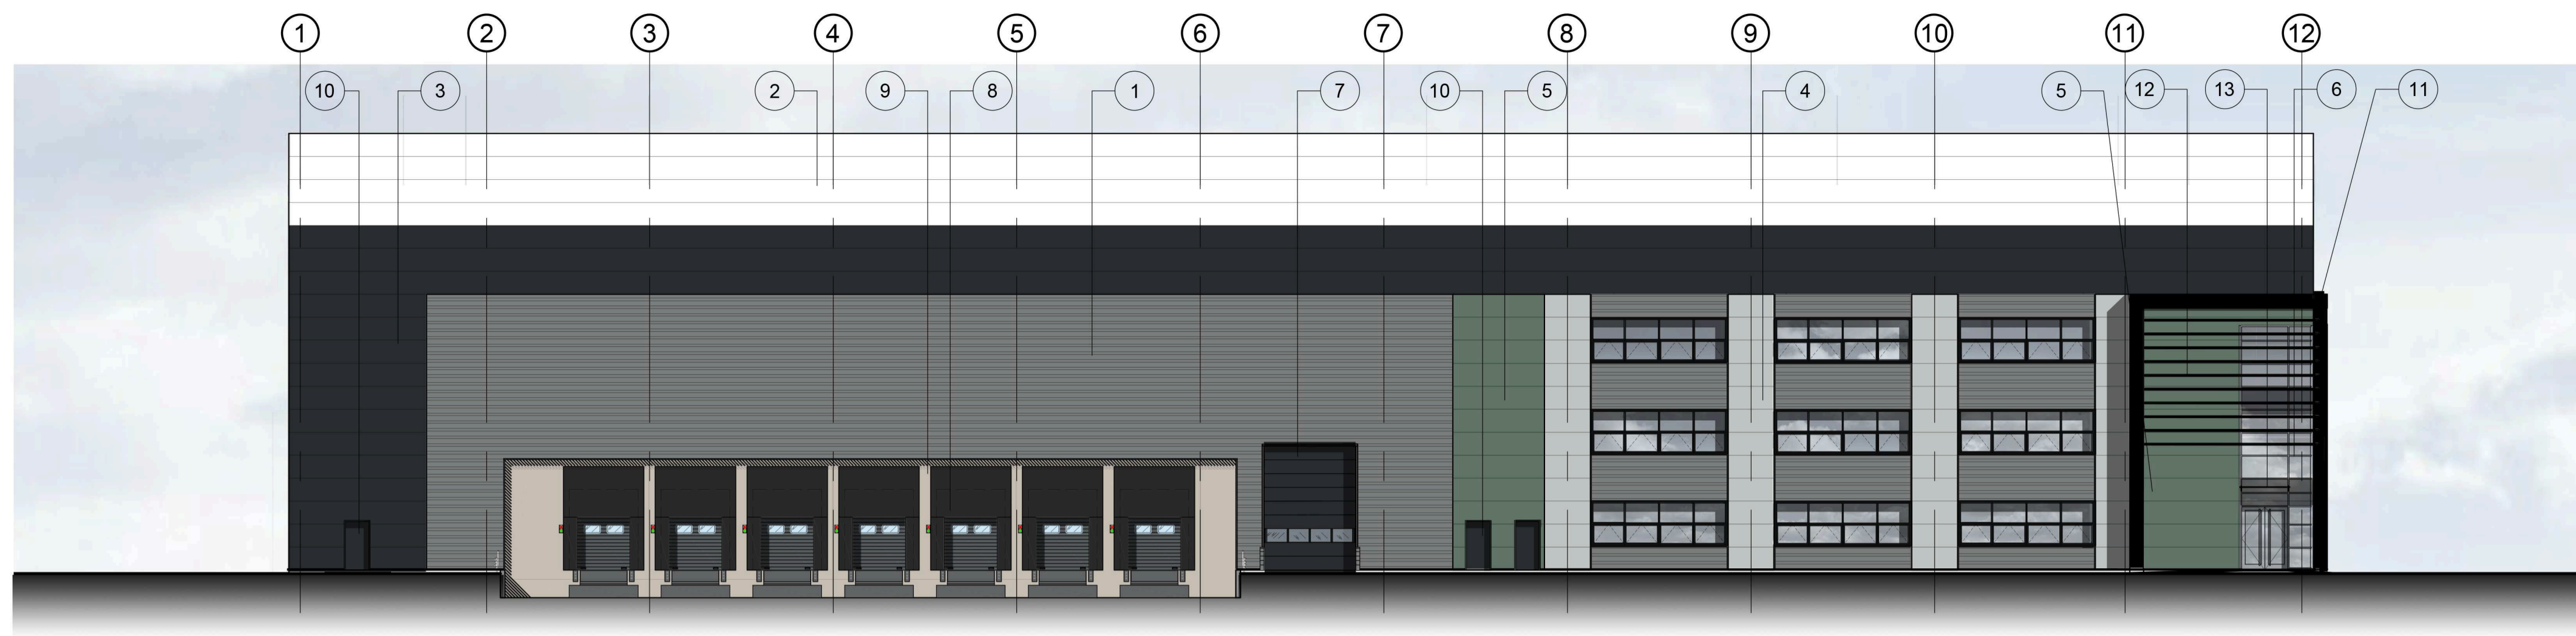


West Elevation Scale 1:200

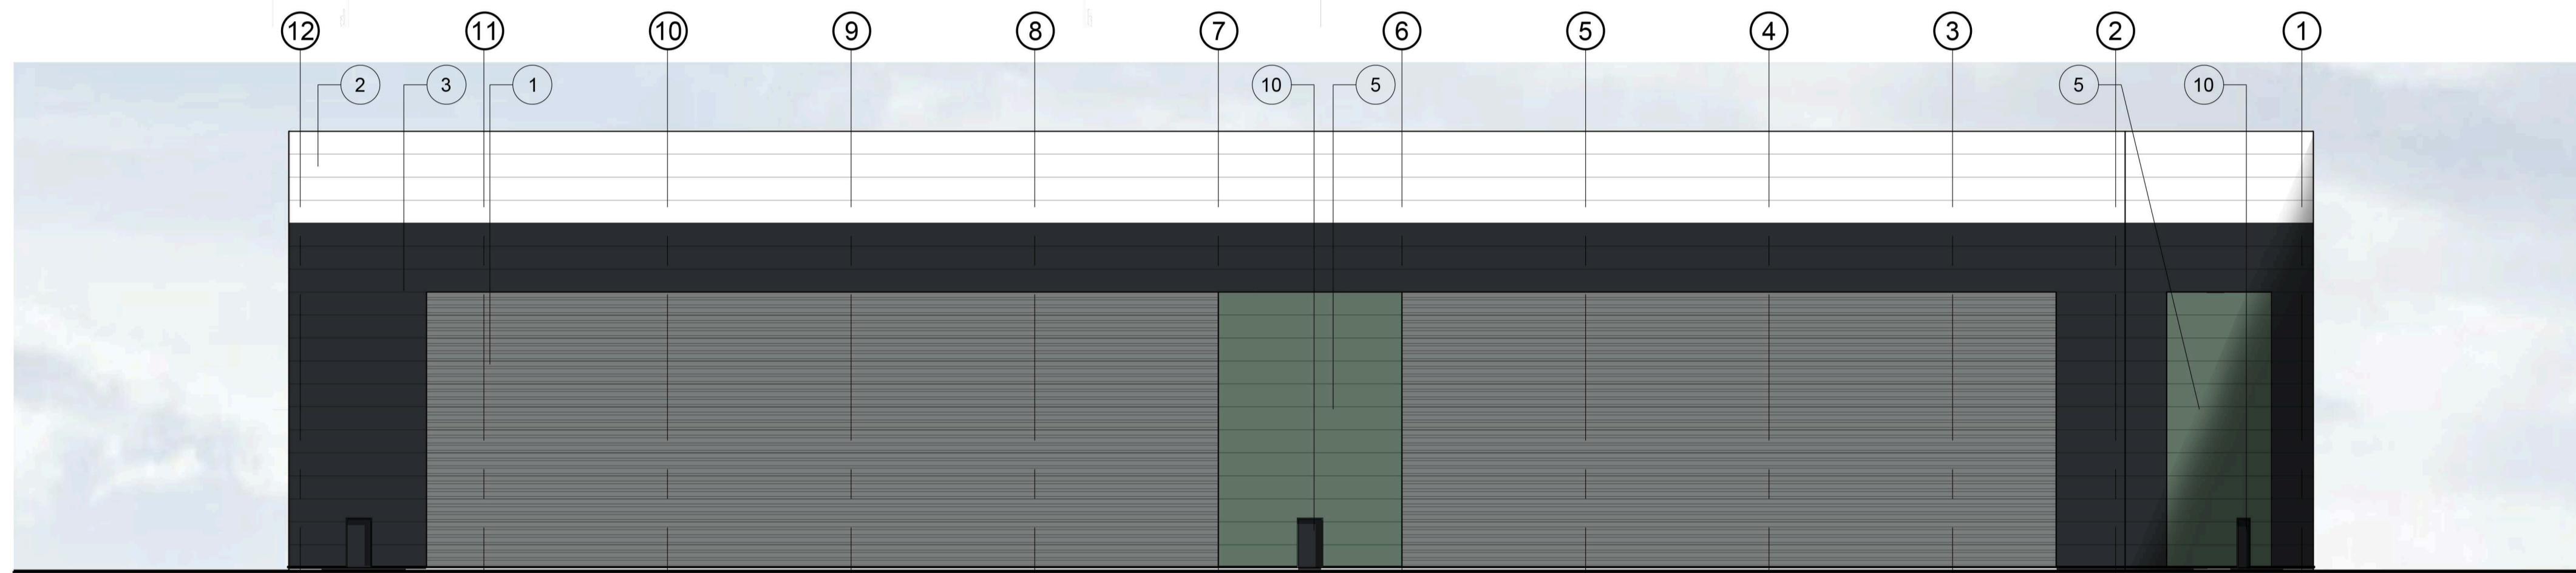

East Elevation Scale 1:200



South Elevation Scale 1:200

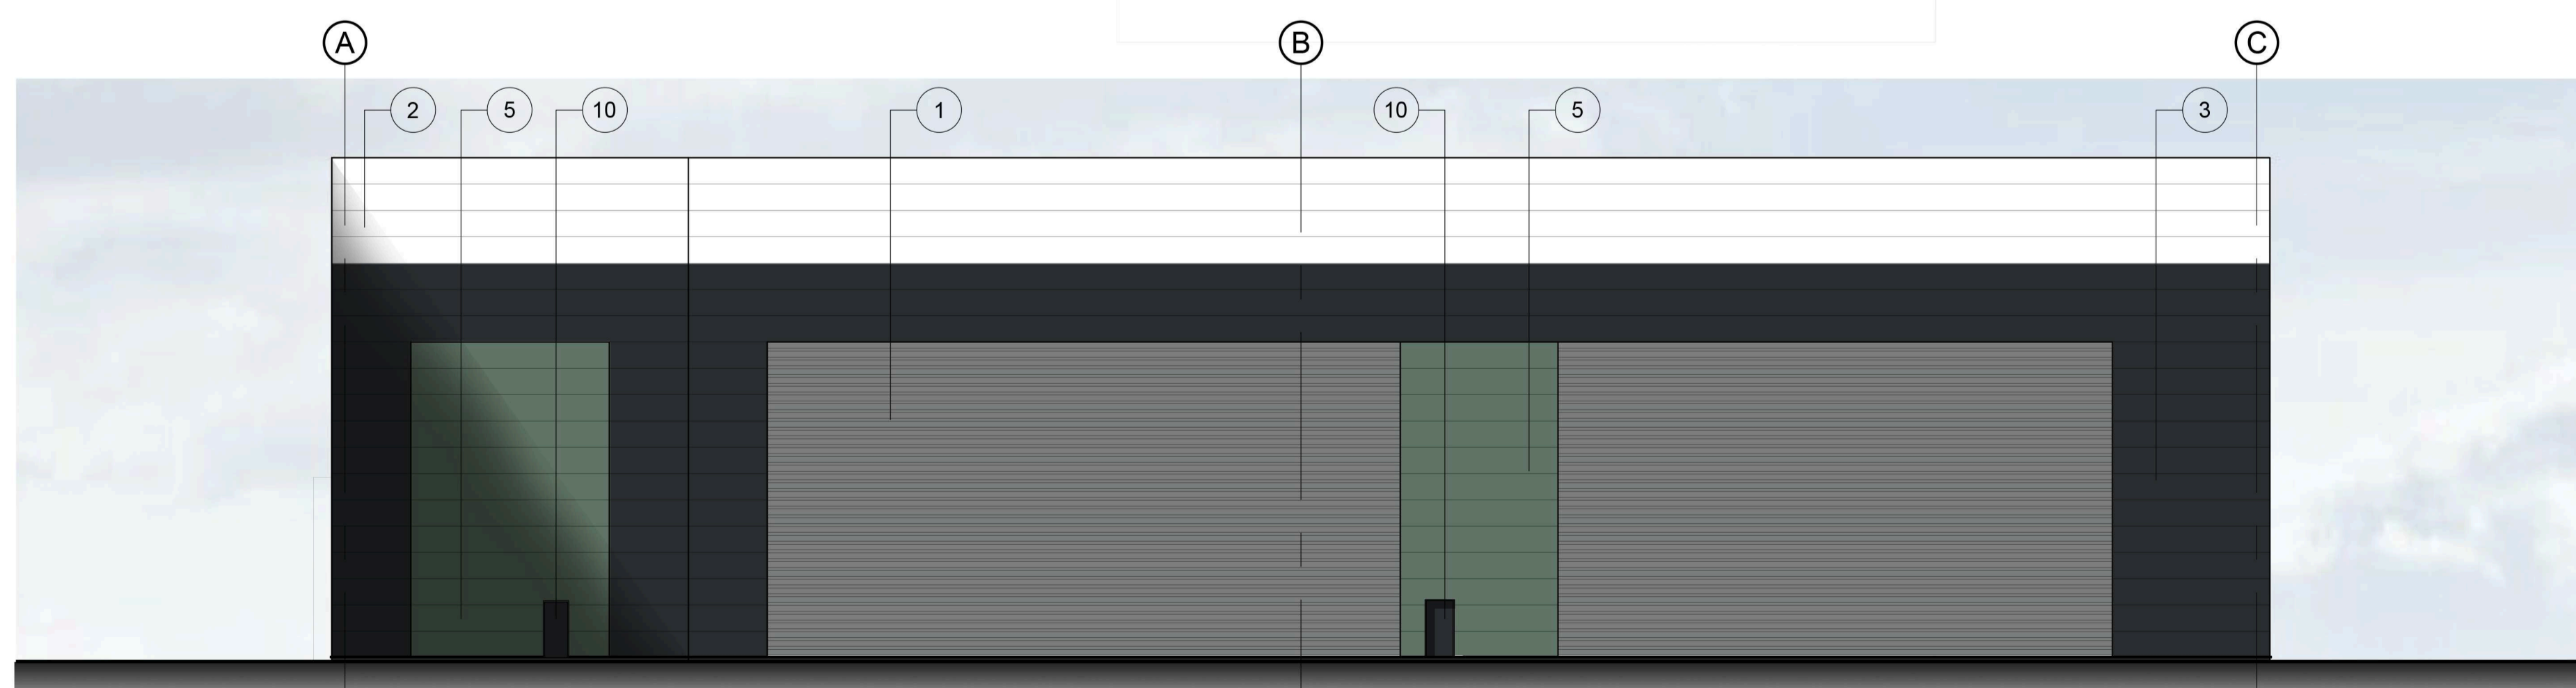

North Elevation Scale 1:200



D	Drawing revised inline with client comments received 19.12.22. General coordination.	LAH	AJL	20/01/23
C	Revised in line with internal review	TH	MT	07/12/22
B	Key Updated	MT	AJL	14/11/22
A	Initial Issue	MT	AJL	17/10/22
rev	amendments	by	ckd	date

TENDER

Valor, Beckton

Elevations - Unit 100



Newark Beacon Innovation Centre, Caferata Way, Newark, Nottinghamshire NG24 2TN
 t: +44 (0)1636 653027 f: +44 (0)1636 653010 e: info@umcarchitects.com

Drawing Status:	Tender
Drawn / Checked:	MT / AJL
Date:	17/10/2022
Scale:	1:200 A1
Drawing no:	Revision:
20278 T1105	D