


Do not scale from this drawing. only figured dimensions are to be taken from this drawing. The contractor must verify all dimensions on site before commencing any work or shop drawings. The contractor must report any discrepancies before commencing work. If this drawing exceeds the quantities taken in any way, the technician is to be informed before work is initiated. Work within the construction (design and management) regulations 2015 is not to start until a health & safety plan has been produced. This drawing is copyright and must not be reproduced without consent of Arcane Design Studio

Building to be 90° to main house.

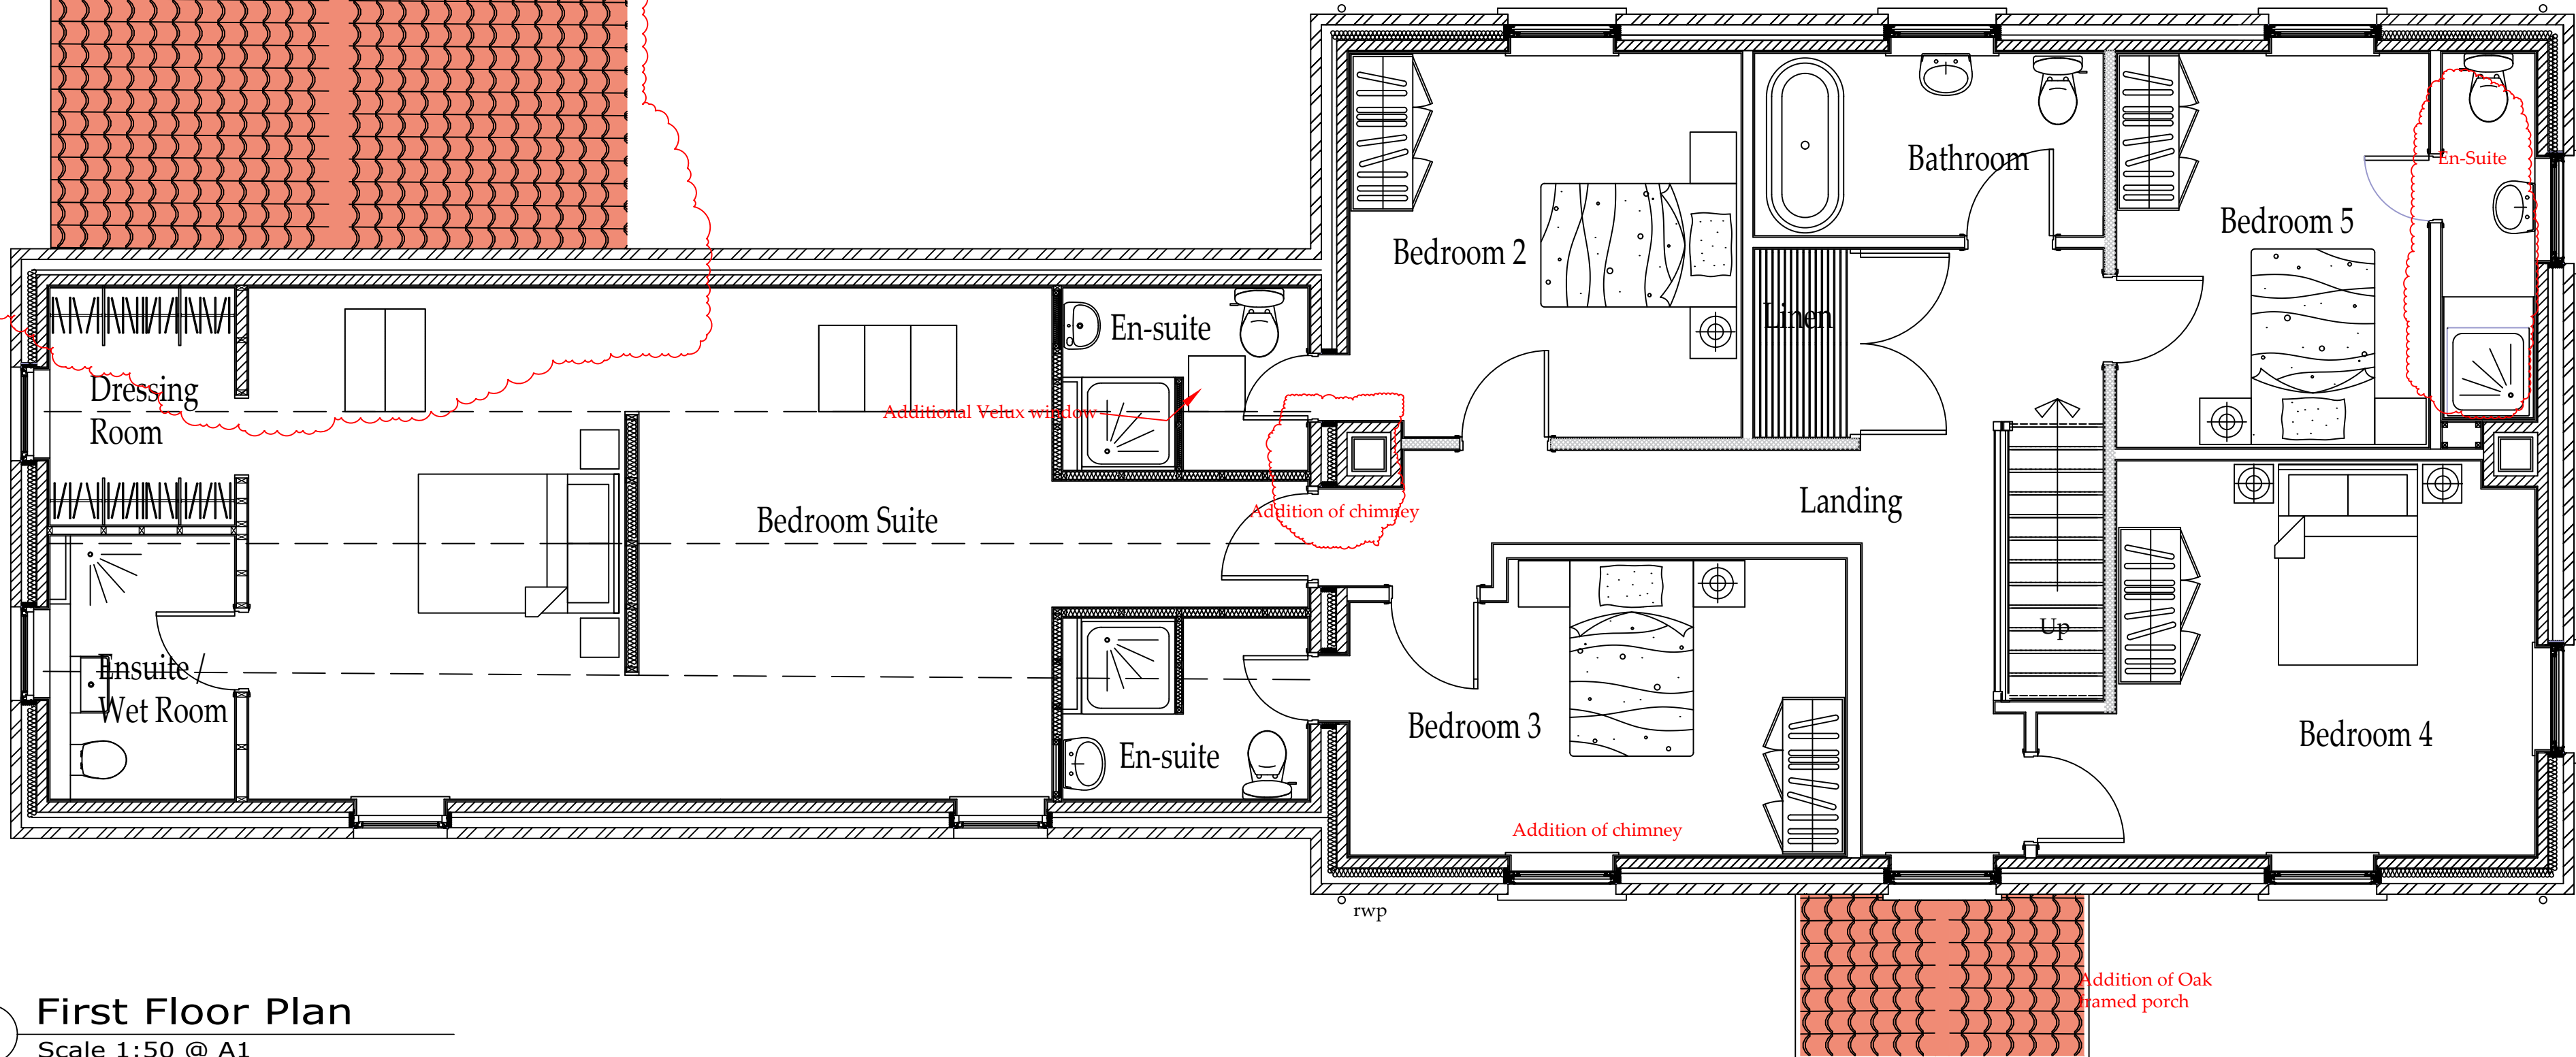

First Floor Plan
Scale 1:50 @ A1

PROPOSED
VARIATIONS TO
PLANNING CONSENT

| REV | DATE | BY | AMENDMENT |
|--|--|----|-----------|
| Client | Mr. and Mrs. T. Foster | | |
| Project | Herdborough Farm Seaton | | |
| Title | Proposed First Floor Plan VARIATIONS | | |
| Scale 1:50 @ A1 | Date August 2023 | | |
| DRWG No. BR 21 | Revision | | |
| Drawn G. C. | Checked | | |
| ARCANE DESIGN STUDIO Church View Egton North Yorkshire YO21 1UT | | | |
| T: 01947 888881 M: 07771 524644 E: ADL@arcane-design-studio.co.uk © Copyright | | | |

