




Do not scale from this drawing. Only figured dimensions are to be taken from this drawing. The contractor must verify all dimensions on site before commencing any work or shop drawings. The contractor must report any discrepancies before commencing work. If this drawing exceeds the quantities taken in any way, the technician is to be informed before work is initiated. Work within the construction (design and management) regulations 2015 is not to start until a health & safety plan has been produced. This drawing is copyright and must not be reproduced without consent of Arcane Design Studio

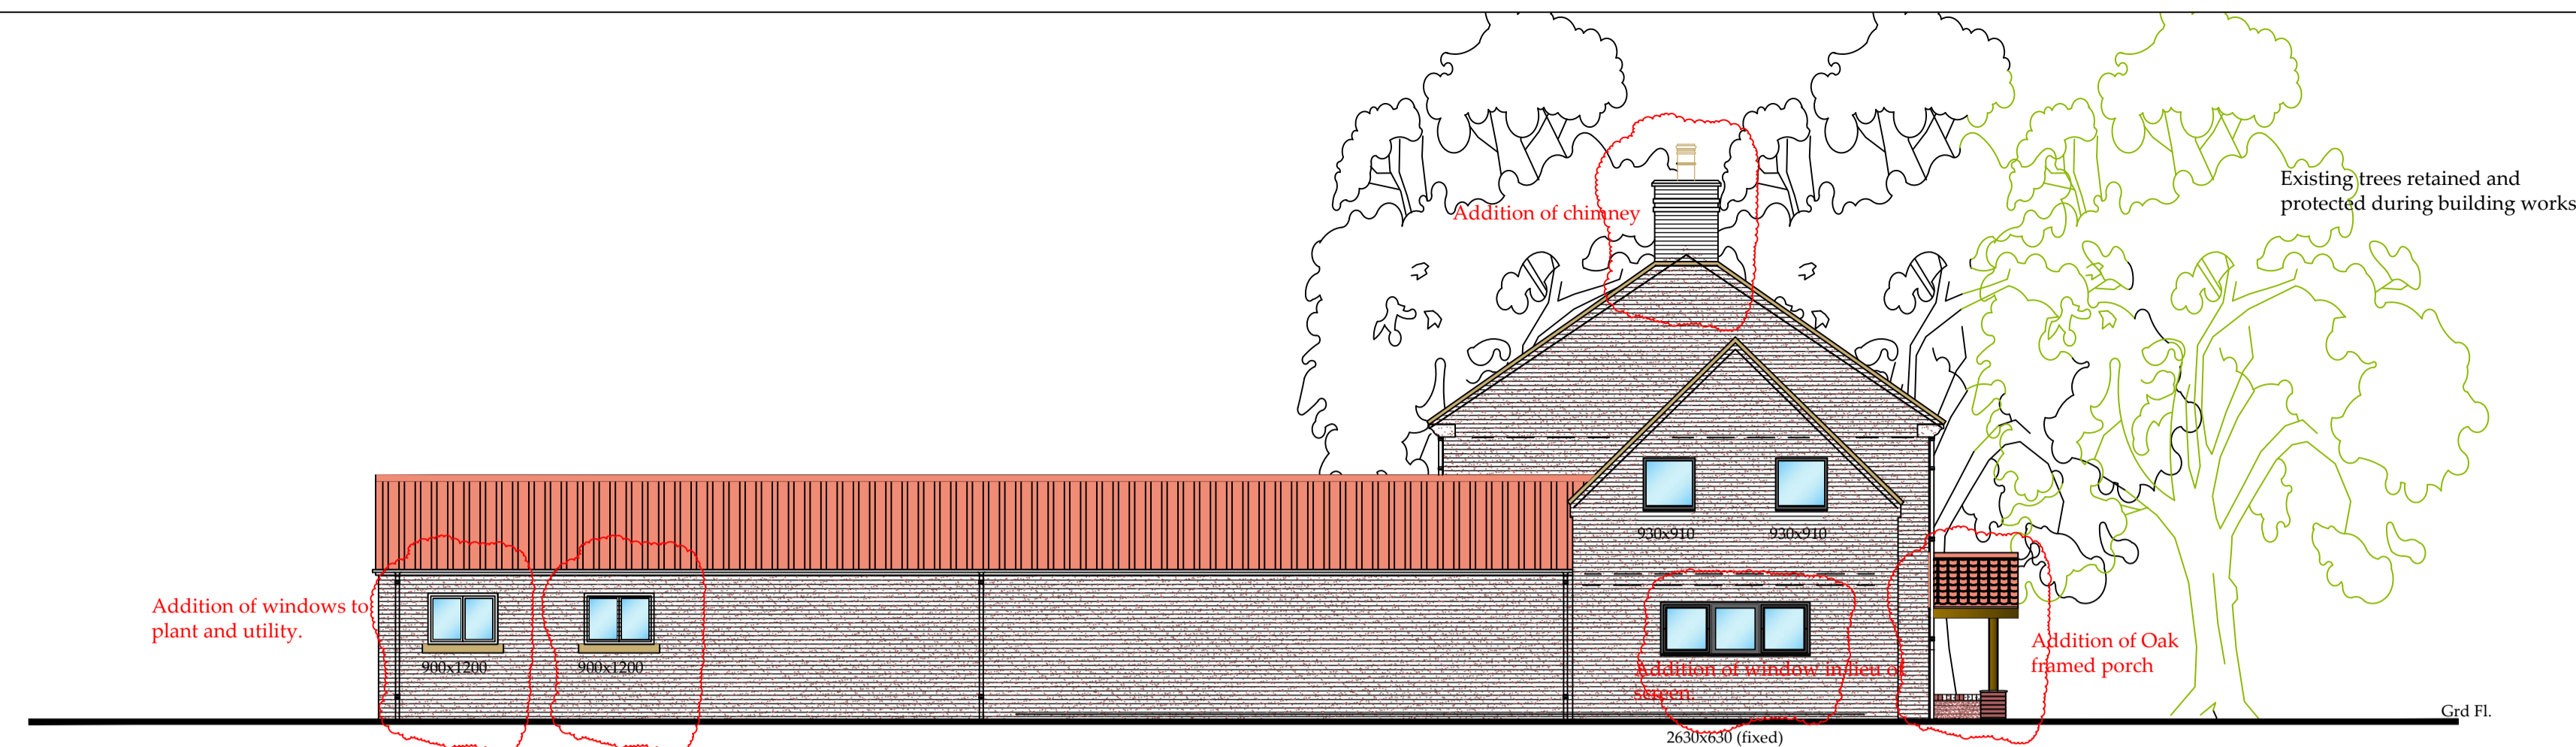


Side Elevation  
Scale 1:100 @ A1

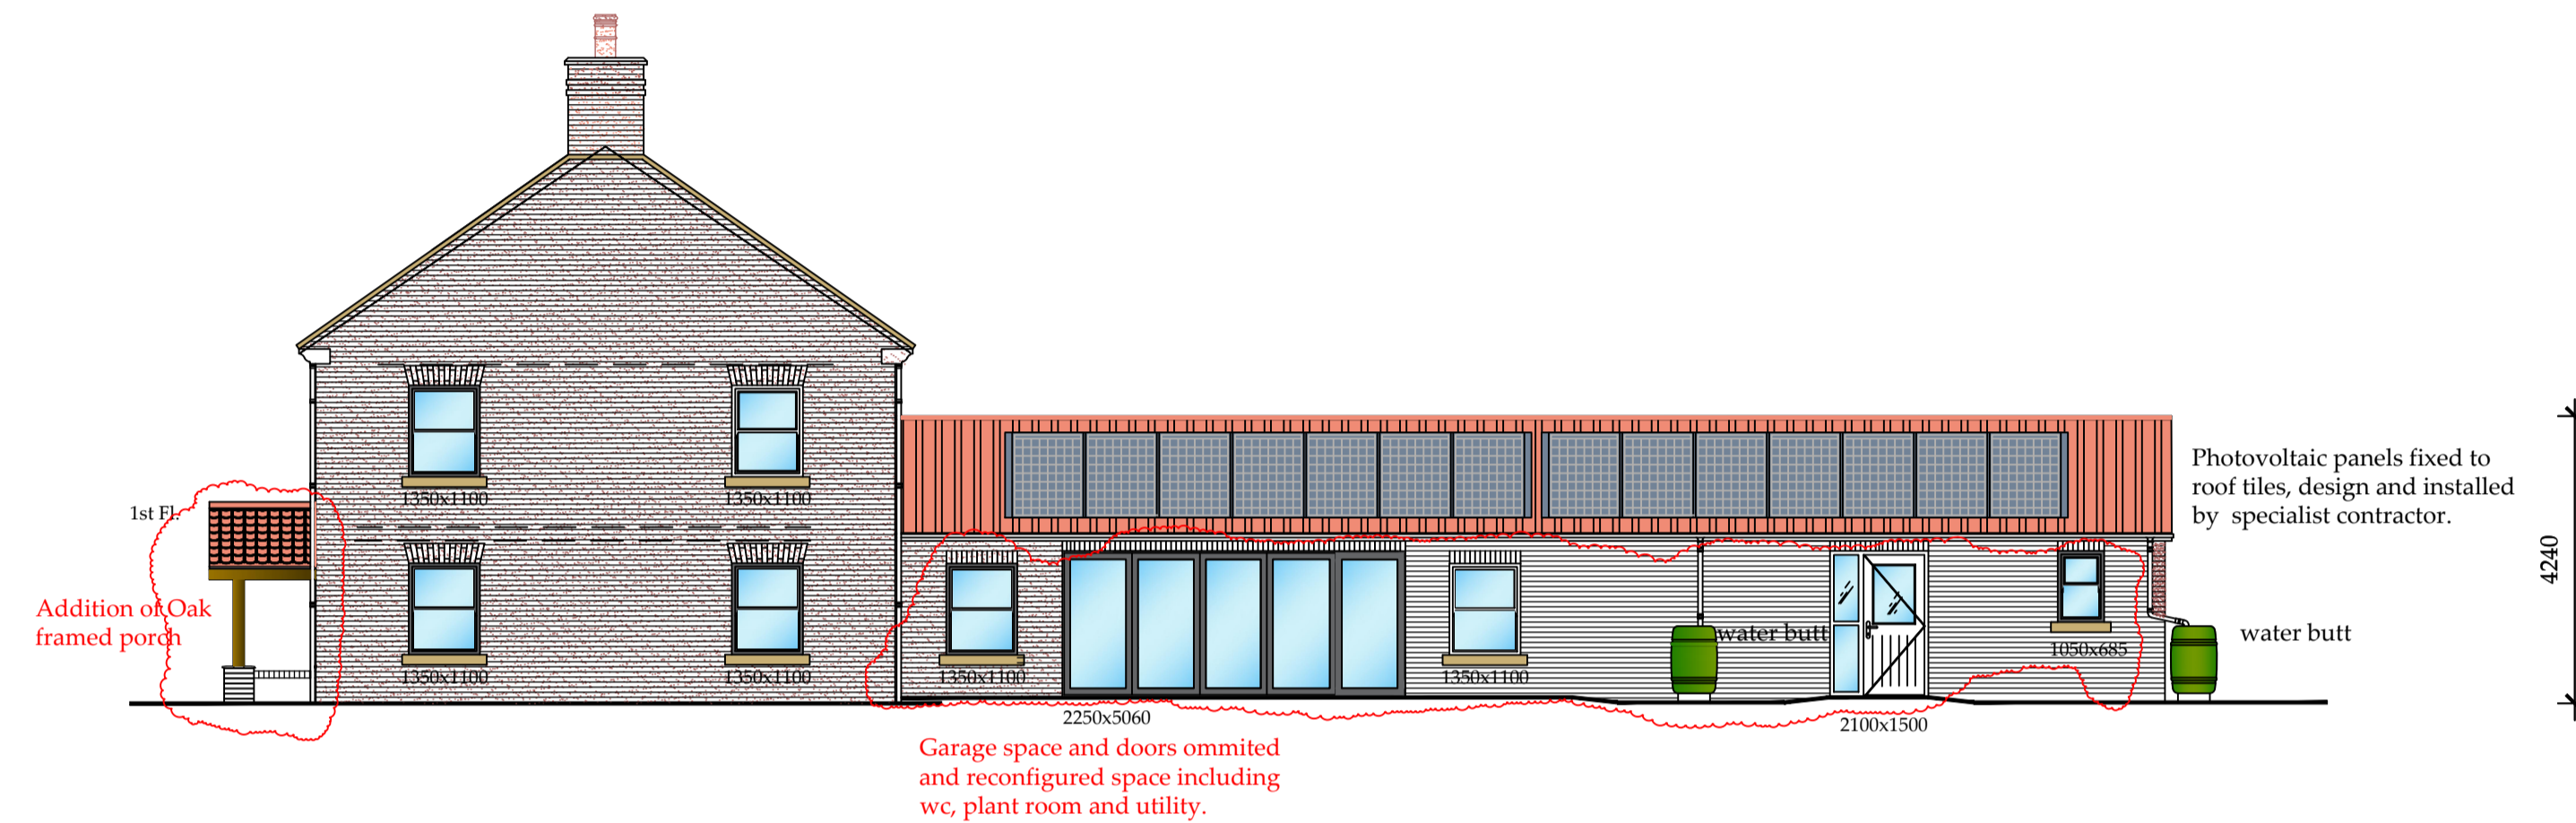


Side Elevation  
Scale 1:100 @ A1

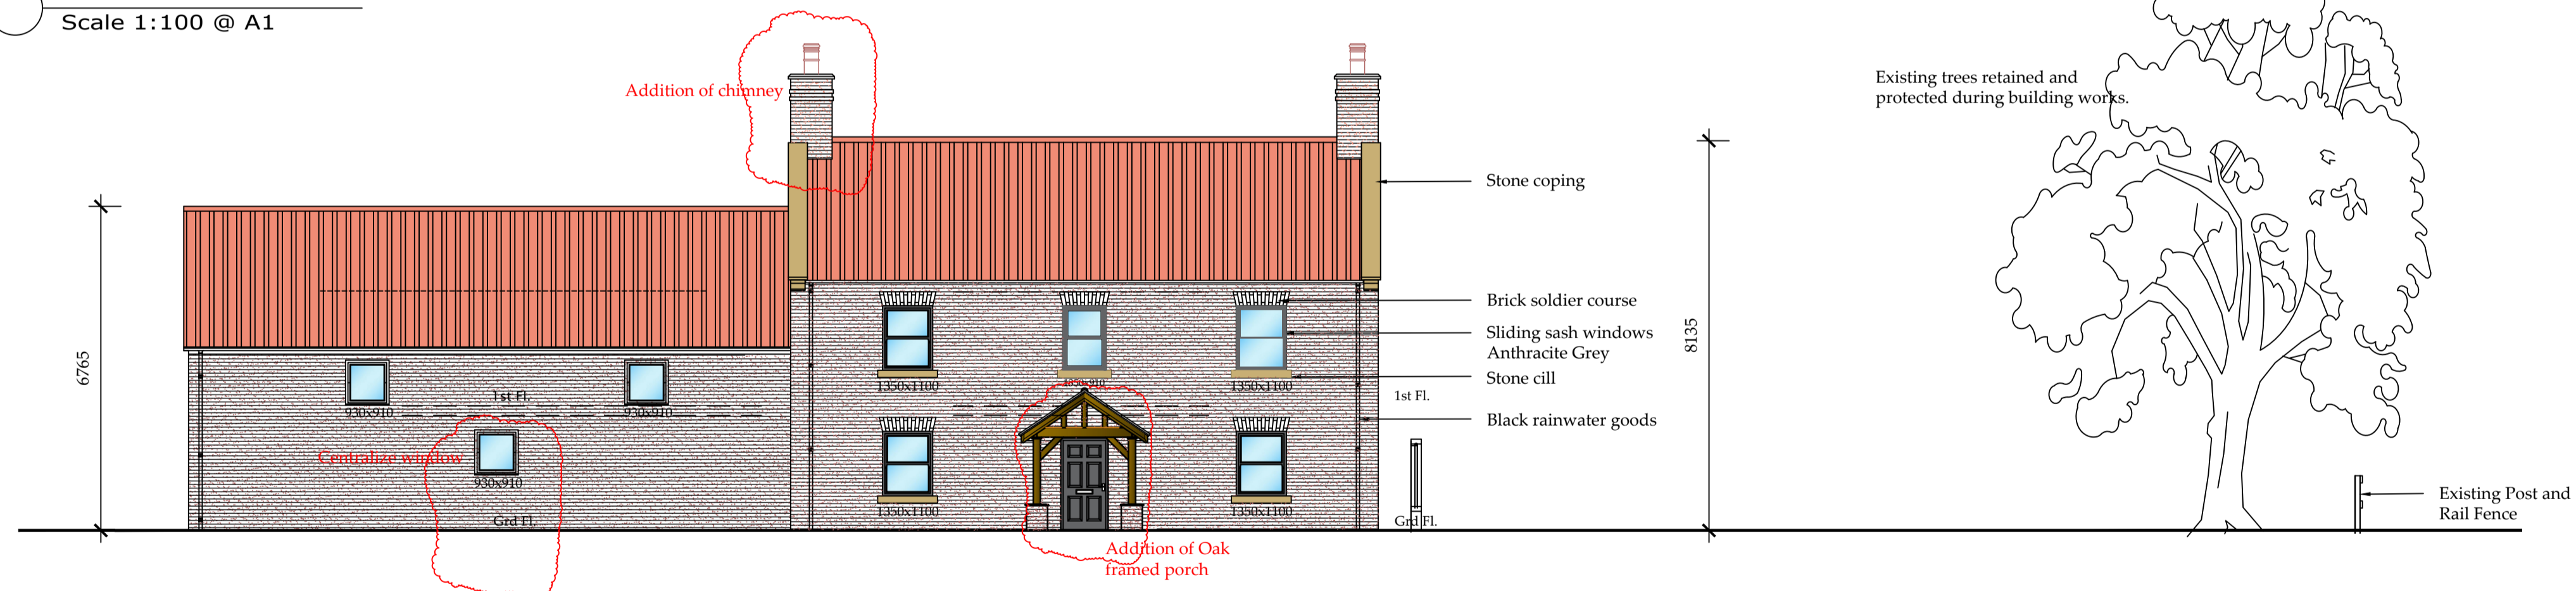

Front Elevation  
Scale 1:100 @ A1

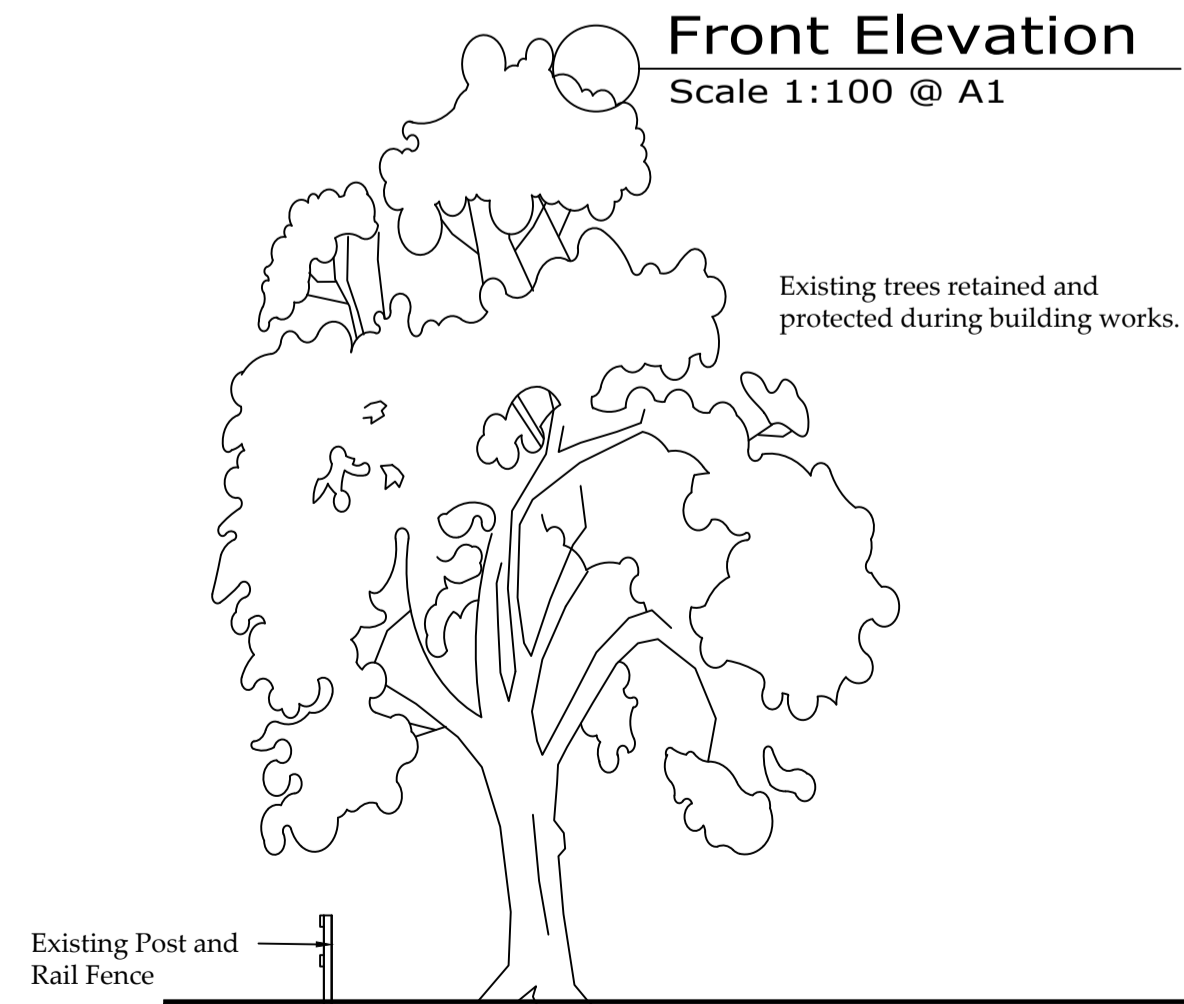

Rear Elevation  
Scale 1:100 @ A1

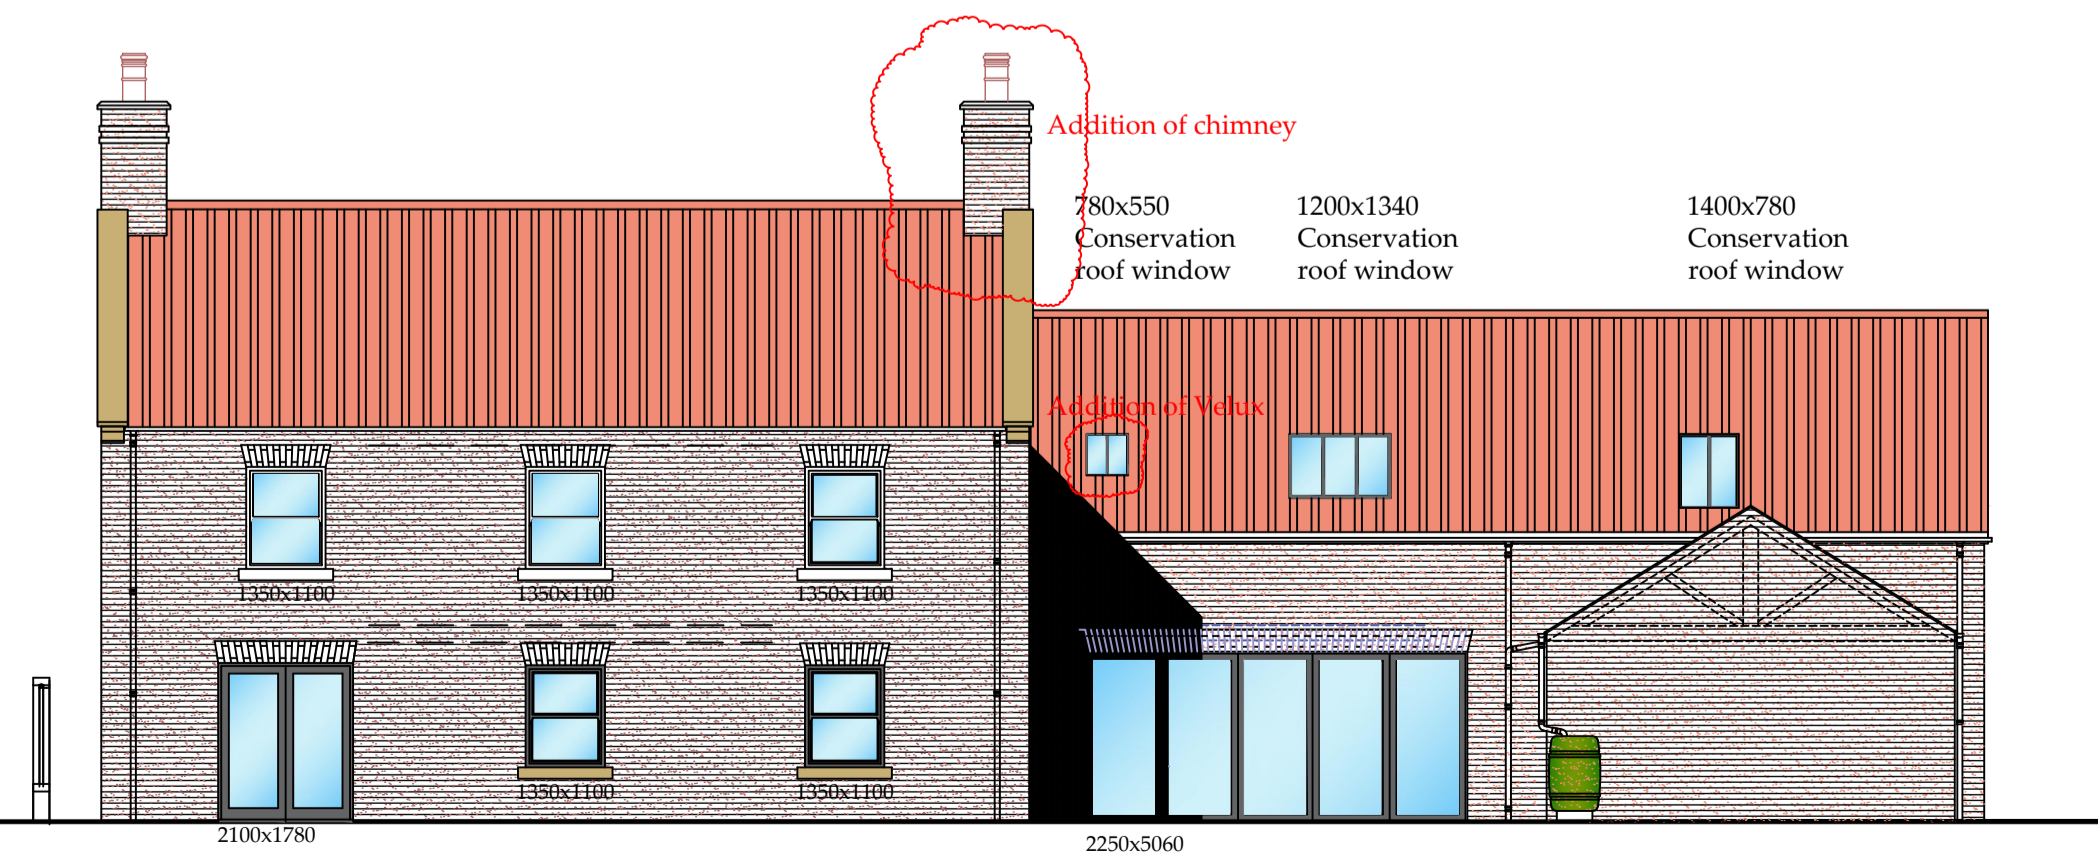

REV	DATE	BY	AMENDMENT

Client Mr. and Mrs. T. Foster  
Project Herdborough Farm Seaton

Title Proposed Elevations VARIATIONS

Scale 1:100 @ A1 Date JULY, 2023

DRWG No. BR 22 Revision

Drawn G. C. Checked

ARCANE DESIGN STUDIO  
Church View  
Egton  
North Yorkshire  
YO21 1UT

Tel: 01977 662881 M: 01771 524544  
E: MAIL: www.arcanedesignstudio.com © Copyright

