
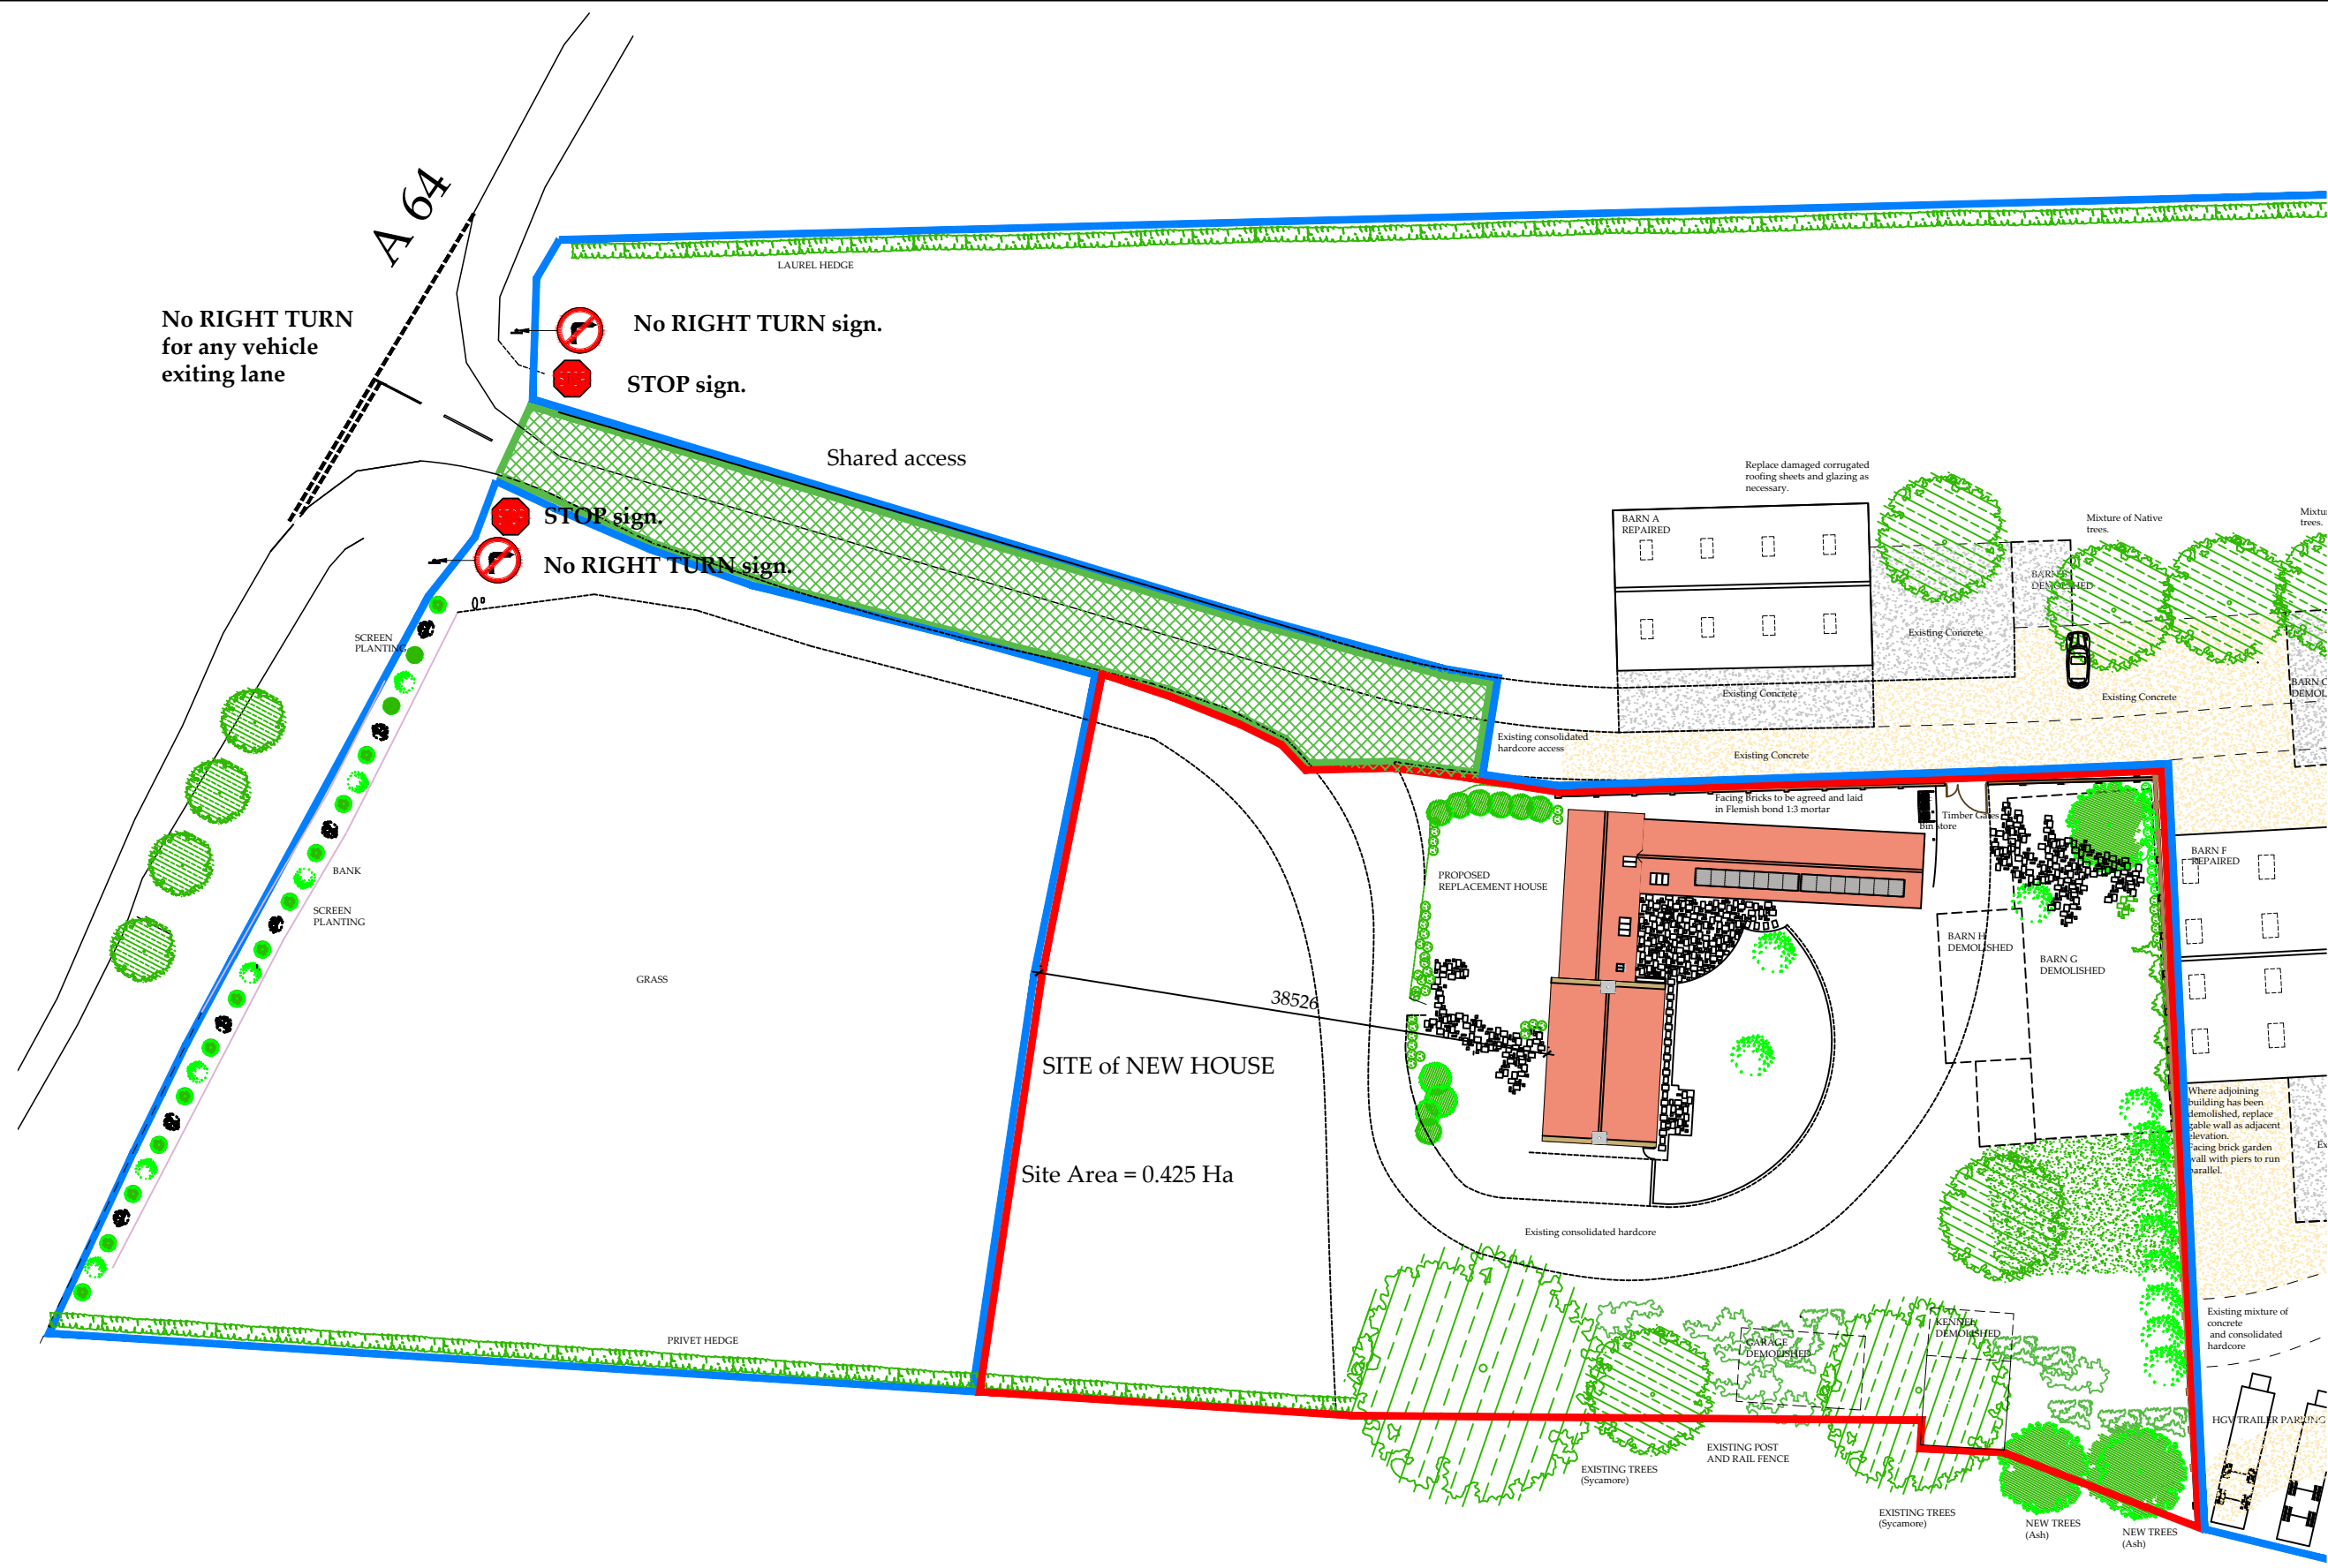


Do not scale from this drawing, only figured dimensions are to be taken from this drawing. The contractor must verify all dimensions on site before commencing any work or shop drawings. The contractor must report any discrepancies before commencing work. If this drawing exceeds the quantities taken in any way, the technician is to be informed before work is initiated. Work within the construction (design and management) regulations 2015 is not to start until a health & safety plan has been produced. This drawing is copyright and must not be reproduced without consent of Arcane Design Studio

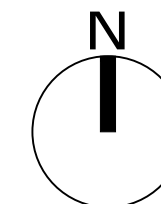

No RIGHT TURN for any vehicle exiting lane

No RIGHT TURN sign.
STOP sign.

STOP sign.
No RIGHT TURN sign.

Shared access

SITE of NEW HOUSE

Site Area = 0.425 Ha

38526

Proposed Site Plan

SCALE: 1:500



REV	DATE	BY	AMENDMENT
A	March 23	GC	House boundary revised.

Client Mr. and Mrs. T Foster
Project Herdborough Farm Seaton

Title Site Plan Proposed

Scale	1:500 @ A3	Date	2022
DRWG No.	14	Revision	A
Drawn	G. C.	Checked	

ARCANE DESIGN STUDIO
Church View
Egton
North Yorkshire
YO21 1UT

