


Storage/light industrial
Boundary BLUE line

Do not scale from this drawing. Only figured dimensions are to be taken from this drawing. The contractor must verify all dimensions on site before commencing any work or shop drawings. The contractor must report any discrepancies before commencing work. If this drawing exceeds the quantities taken in any way, the technician is to be informed before work is initiated. Work within the construction (design and management) regulations 2015 is not to start until a health & safety plan has been produced. This drawing is copyright and must not be reproduced without consent of Arcane Design Studio

TURN

Shared access

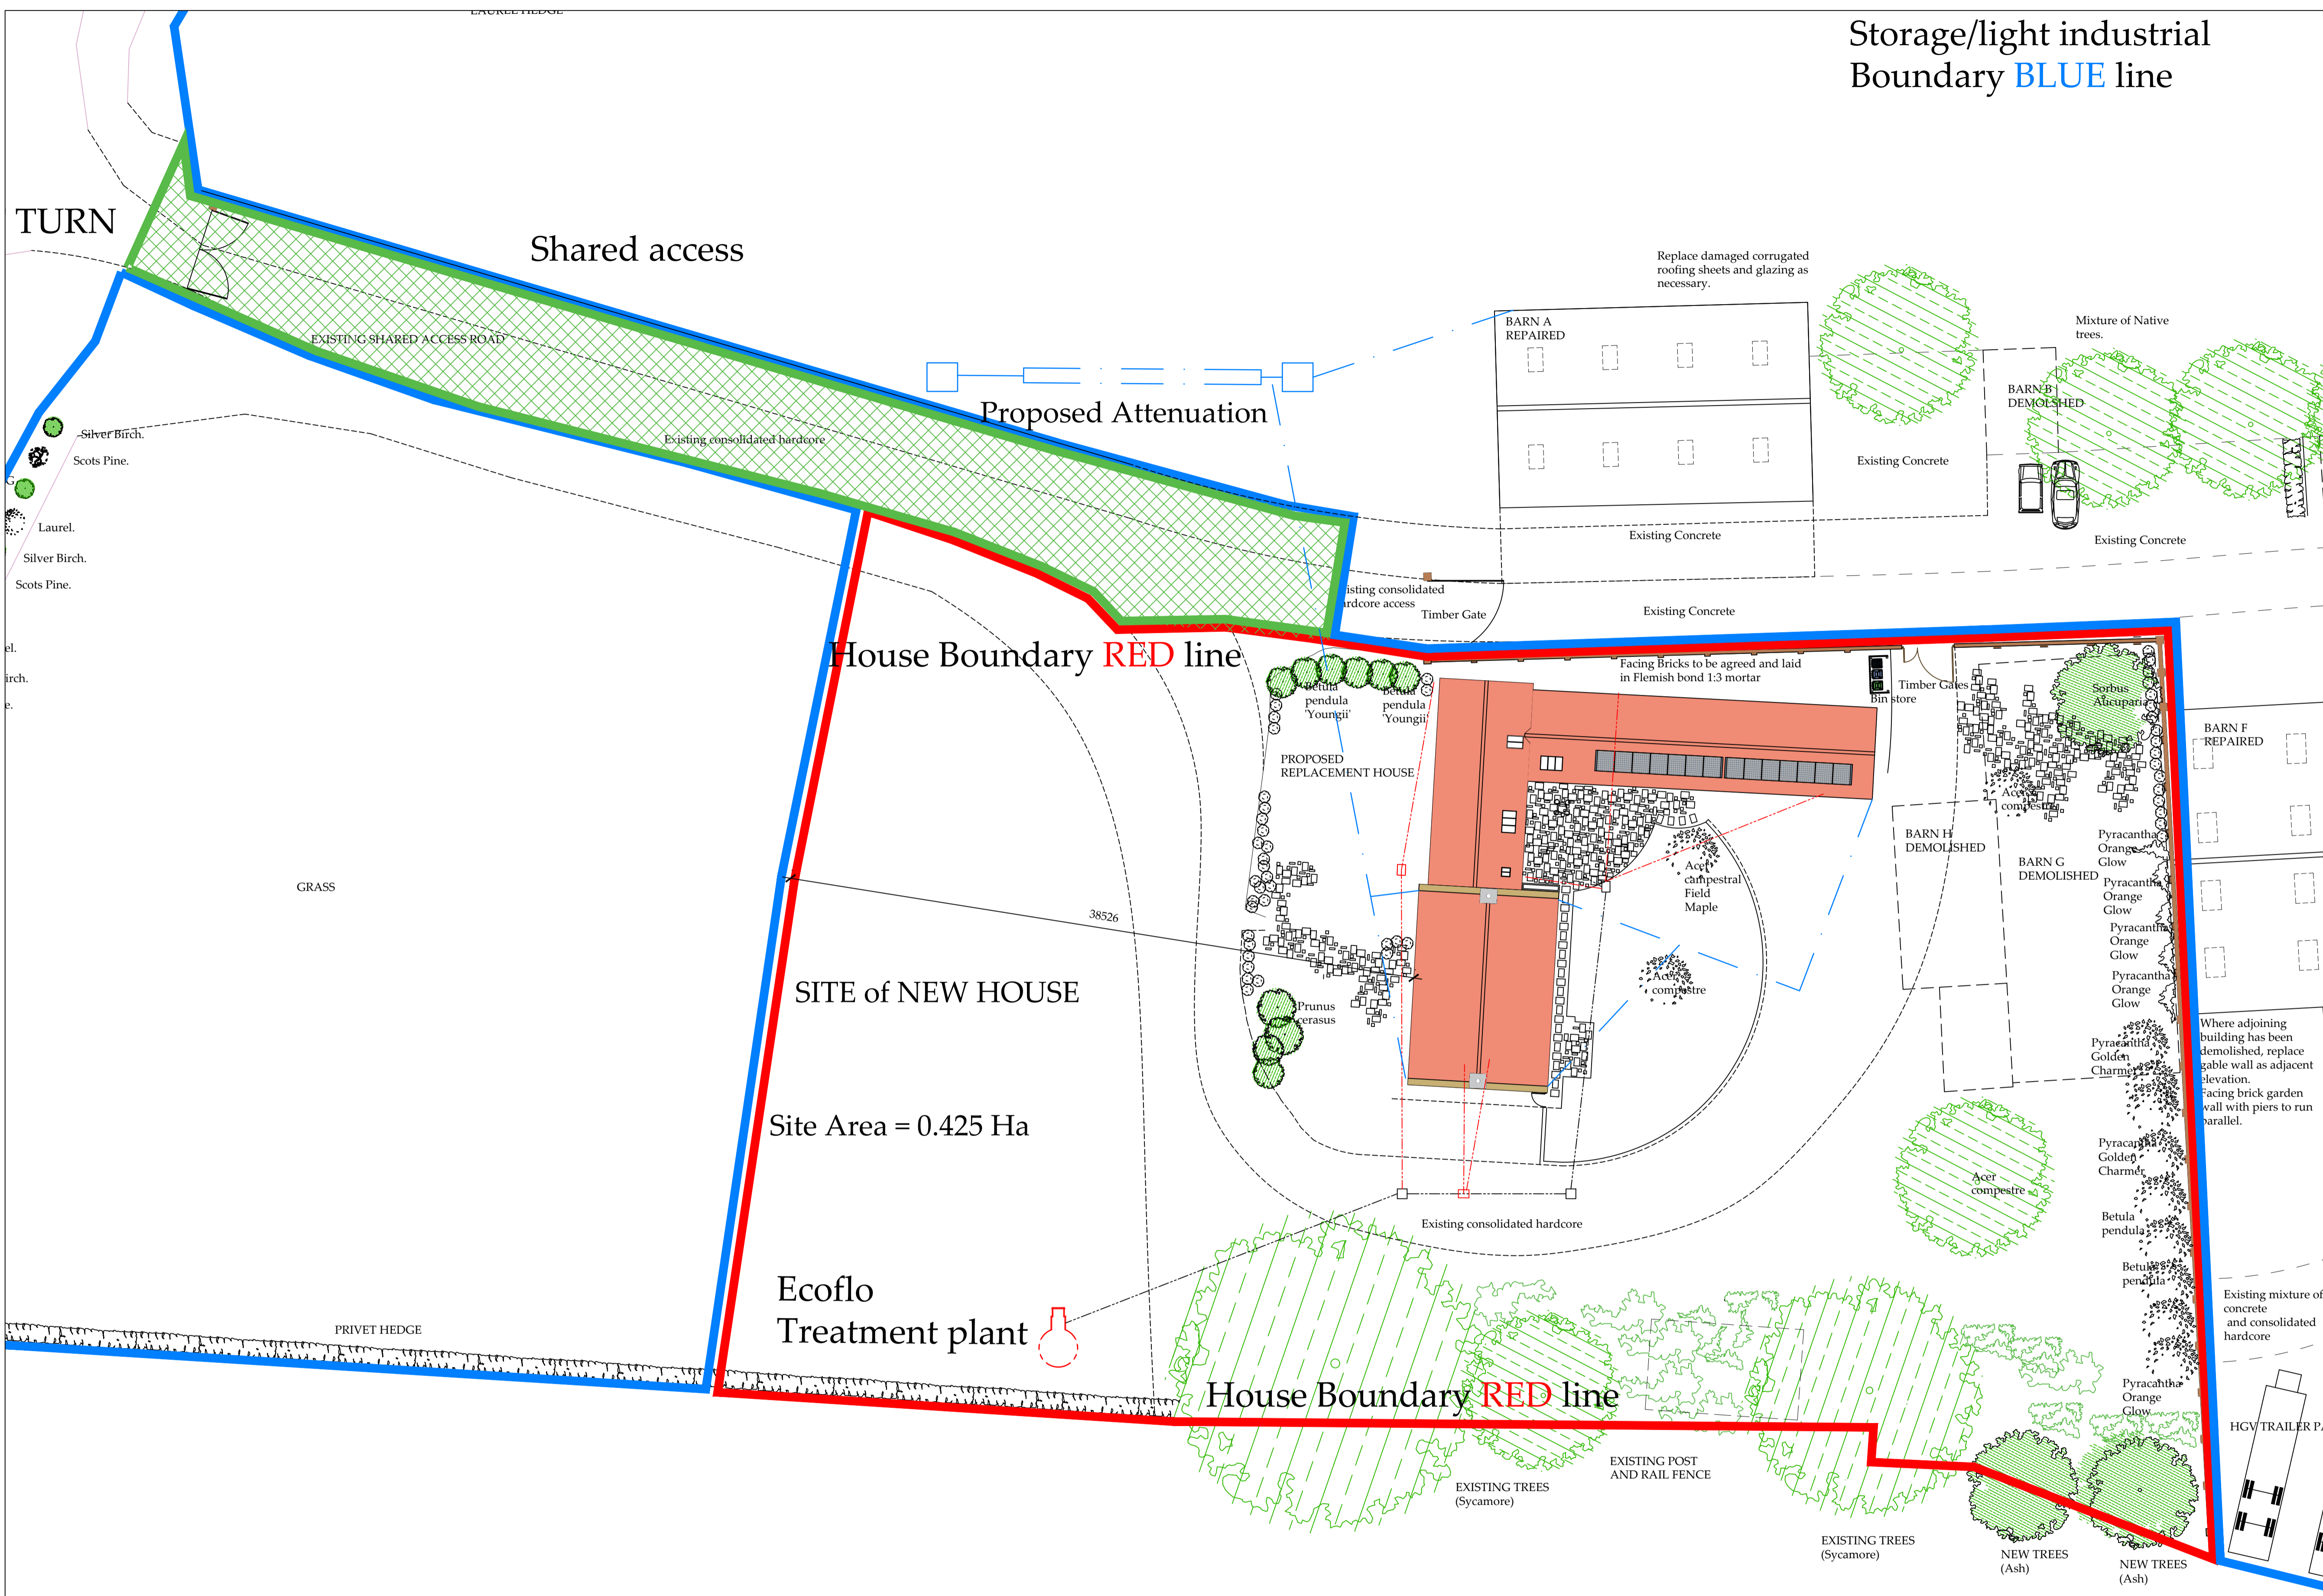

| REV | DATE | BY | AMENDMENT |
|-----|----------|----|------------------------|
| A | OCT 2023 | GC | VARIATION OF CONDITION |

| | |
|---|-------------------------|
| Client | Mr. and Mrs. T. Foster |
| Project | Herdborough Farm Seaton |
| Title | Proposed Drainage Plan |
| Scale | 1:200 @ A1 |
| Date | May 2022 |
| DRWG No. | 07 |
| Revision | |
| Drawn | G. C. |
| Checked | |
| ARCANE DESIGN STUDIO Church View Egton North Yorkshire YO21 1UT | |

Provisional Drainage Plan
Scale 1:200 @ A1

