


Note: The contractor will be held to have examined the site and determined all dimensions and levels before commencing construction work. No assumption should be made without reference to the architect. No dimensions should be scaled from drawing.


Revision	Description	Date	By
----------	-------------	------	----

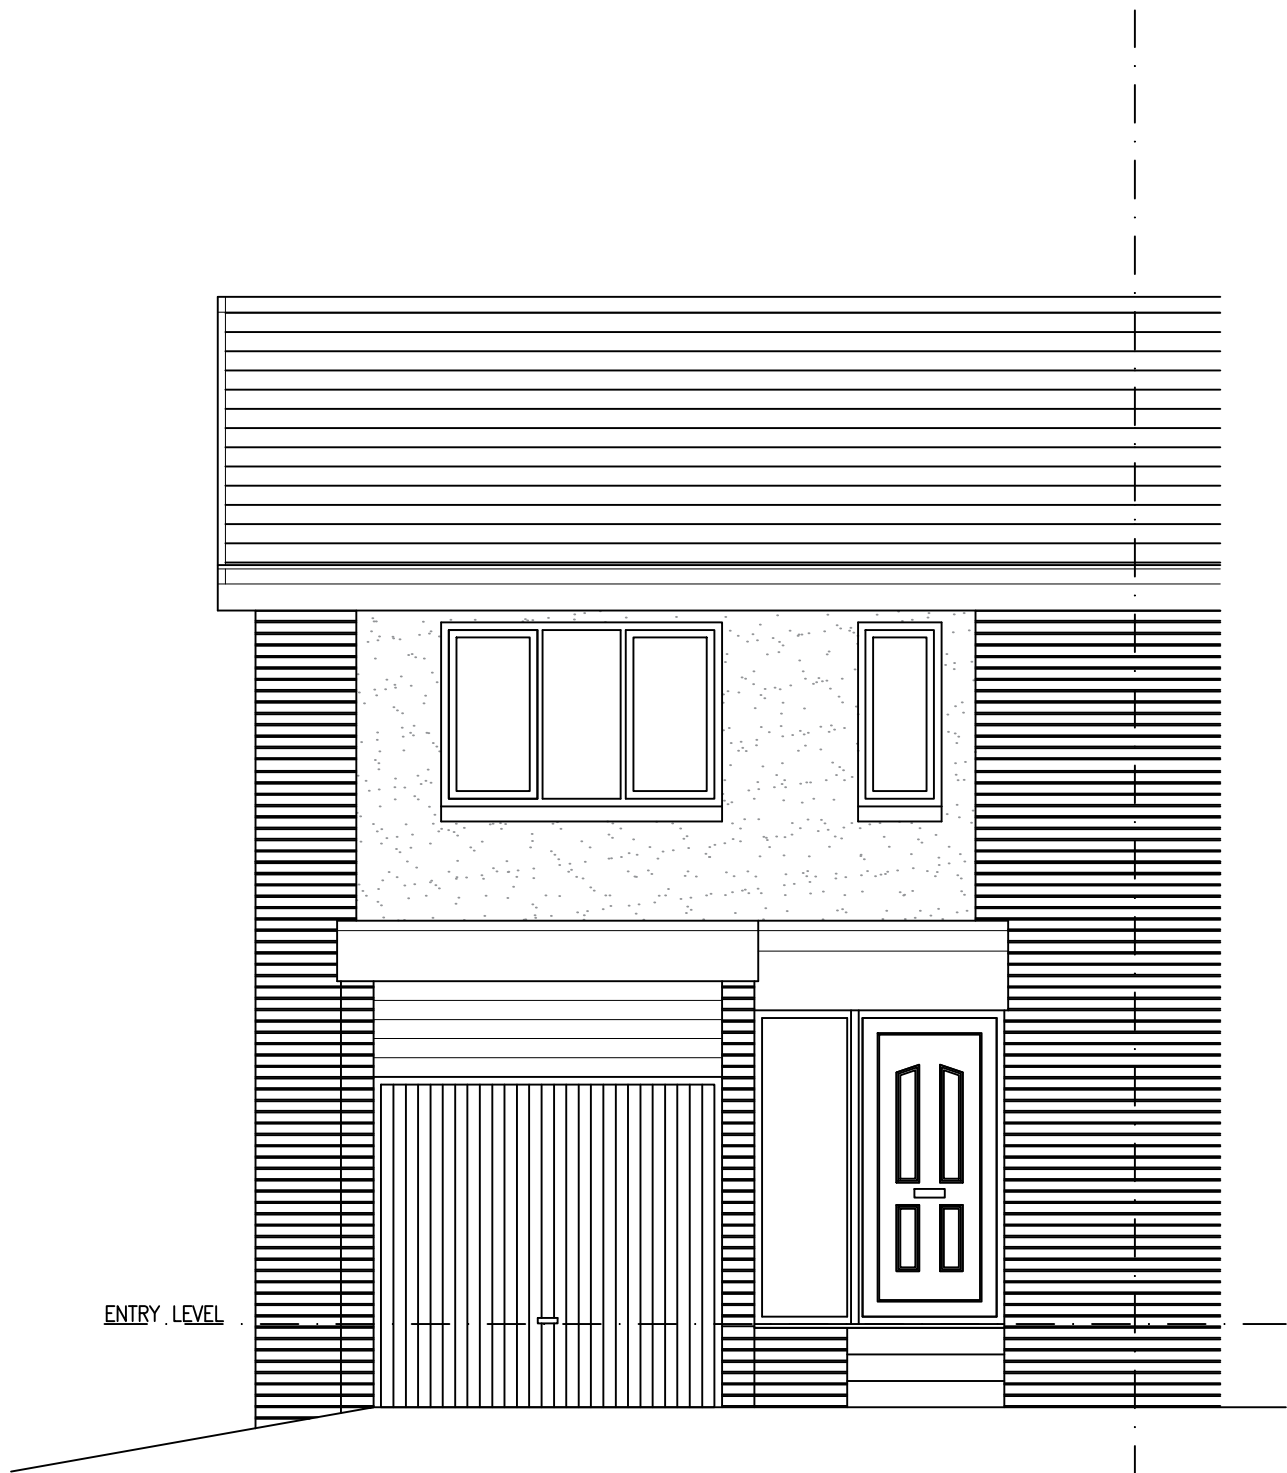

MATERIAL KEY

EXISTING BRICKS	
EXISTING CONCRETE ROOF TILES	
EXISTING RENDER	

FRONT ELEVATION AS EXISTING

 

t: 07403 232228
 e: colin@thehomearchitect.co.uk
 www.thehomearchitect.co.uk



Issue for PLANNING & WARRANT		
Client MRS MARY LONG		
Project Title SINGLE STOREY FRONT EXTENSION 12 BORTHWICK DR. GARDENHALL G75 8YW		
Drawing Title FRONT ELEVATION AS EXISTING		
Scale 1:50 @ A3	Date 23/11/2023	Job No. A327
Drawn by CK	Checked by CK	Sheet Size A3
Drawing No. AL(00)004		Rev. --