
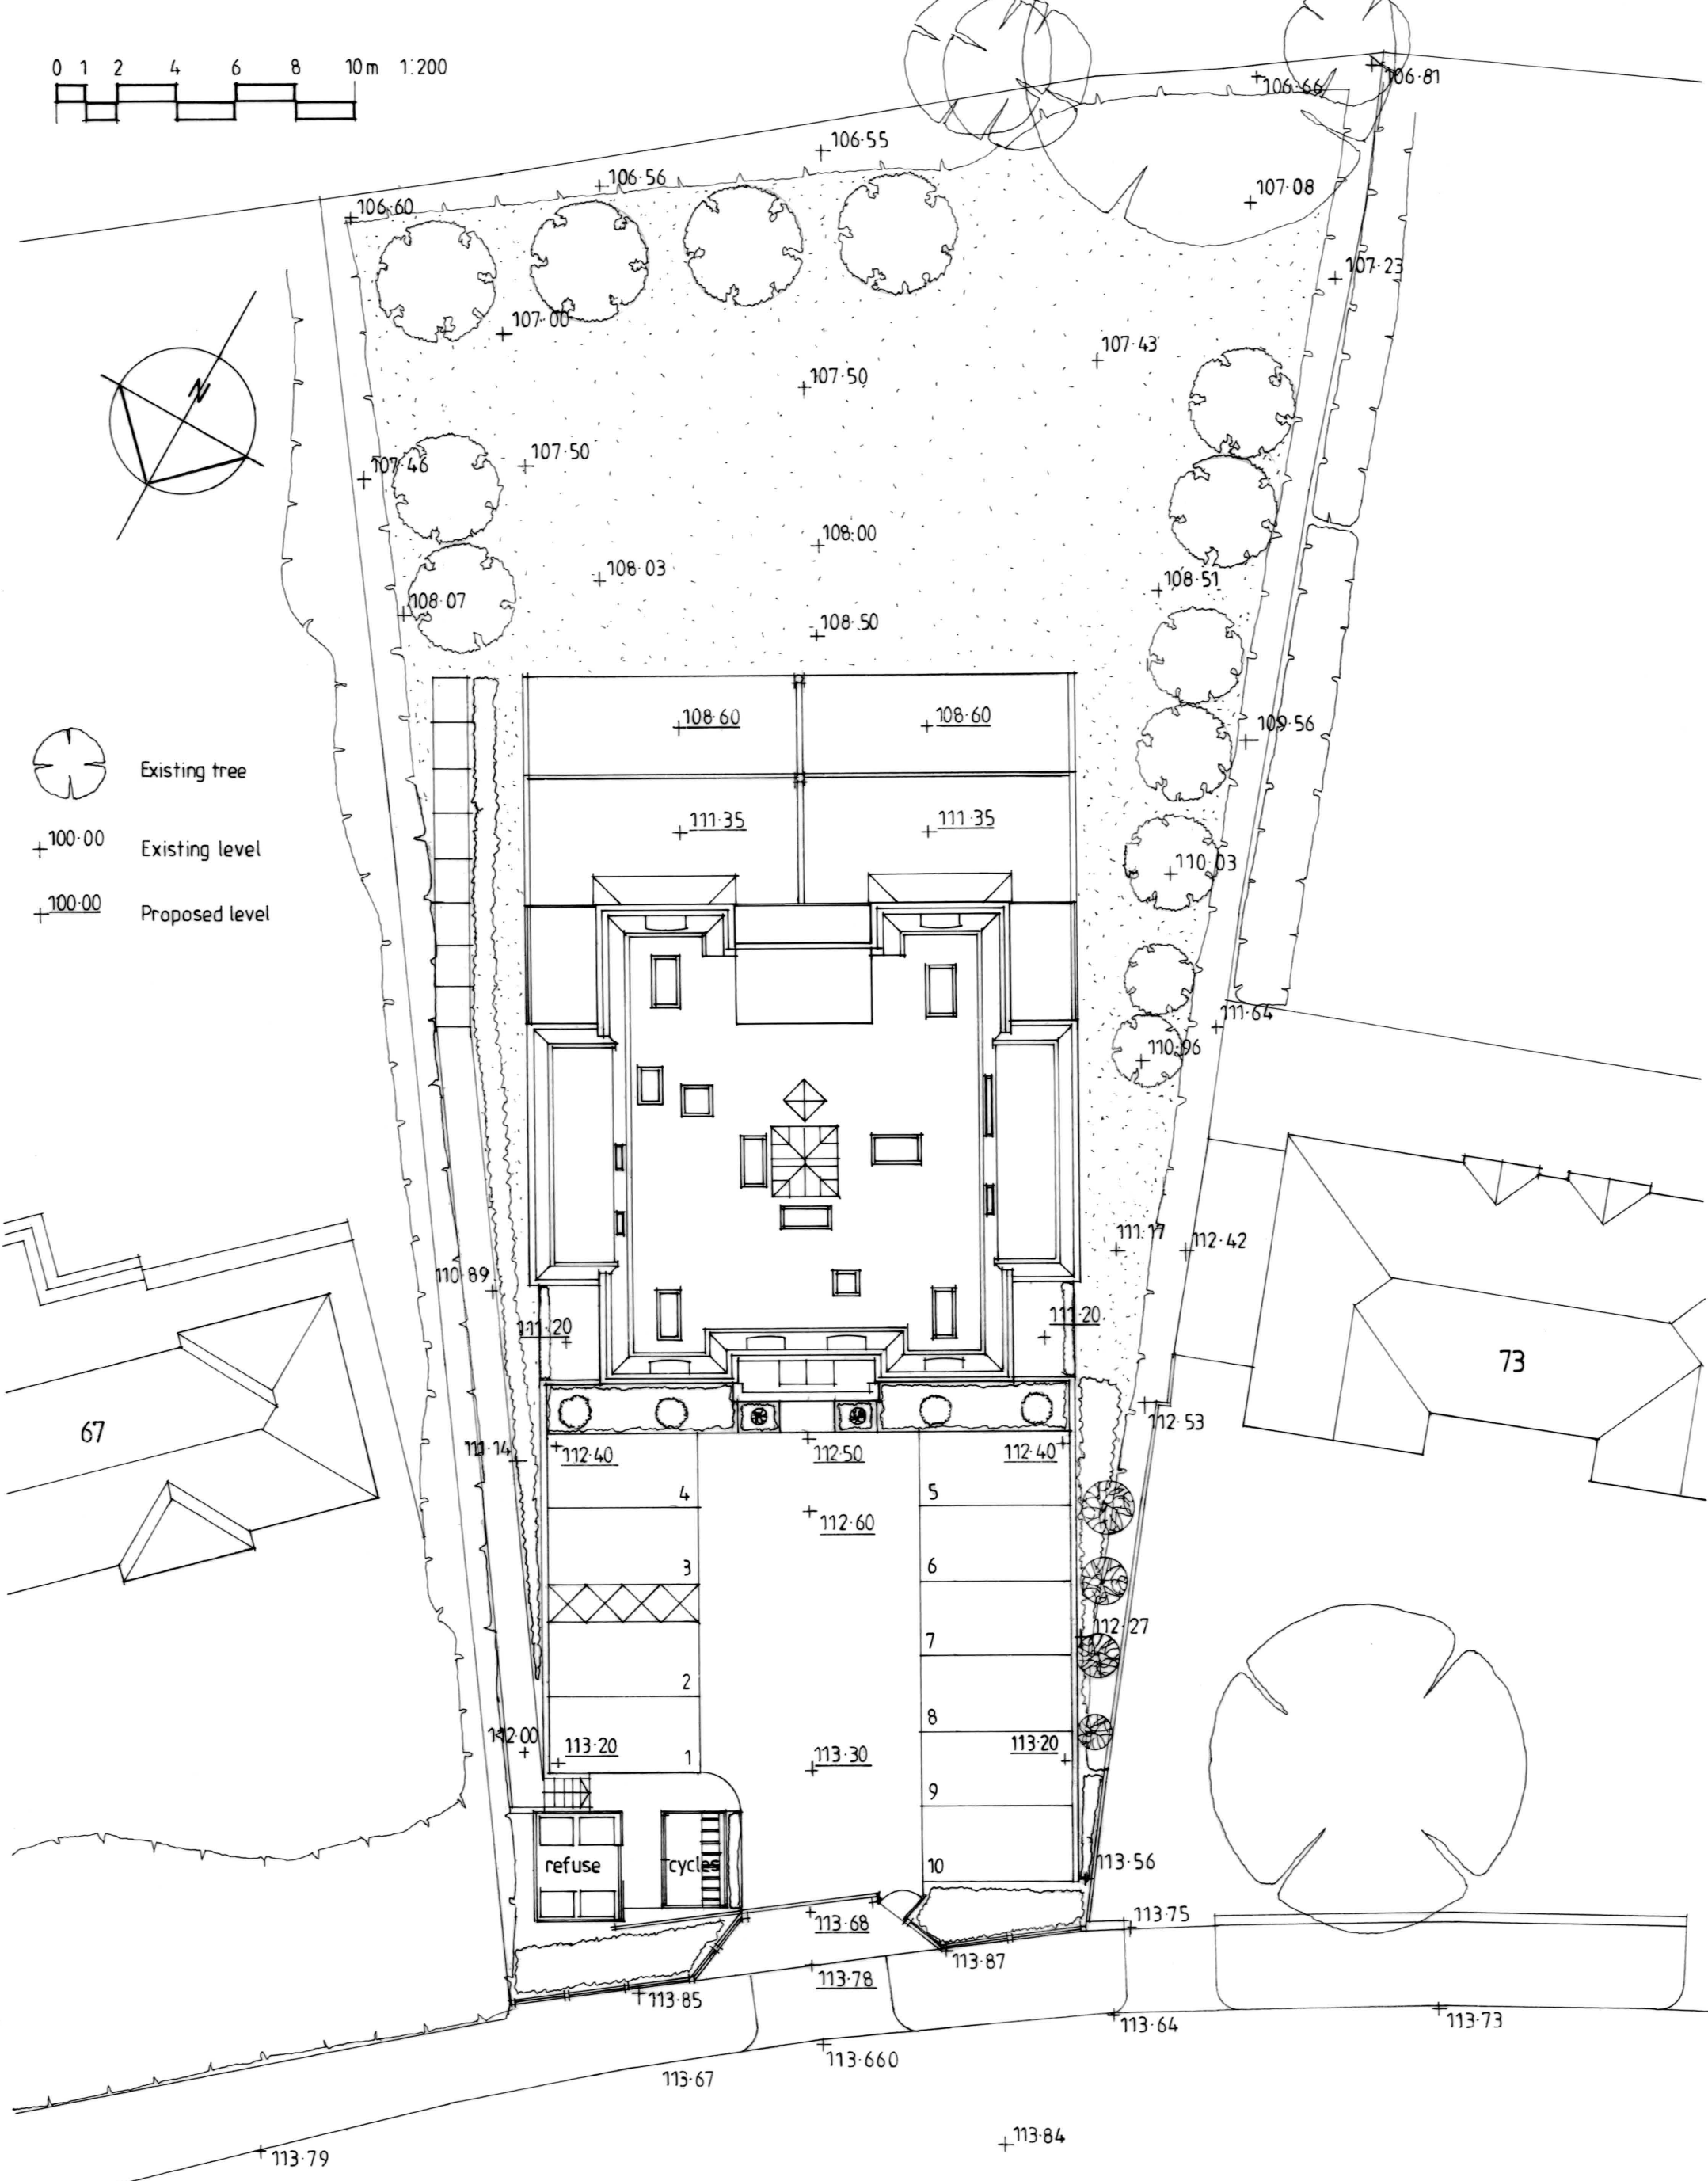


-  Existing tree
- +100.00 Existing level
- +100.00 Proposed level



CULVERDEN DOWN

TITLE 69-71 Culverden Down, Tunbridge Wells		
DRAWING Site Plan		
SCALE 1:200 @ A3	DATE May 2021	DRAWING No. CD.114 A