



LEVEL 5

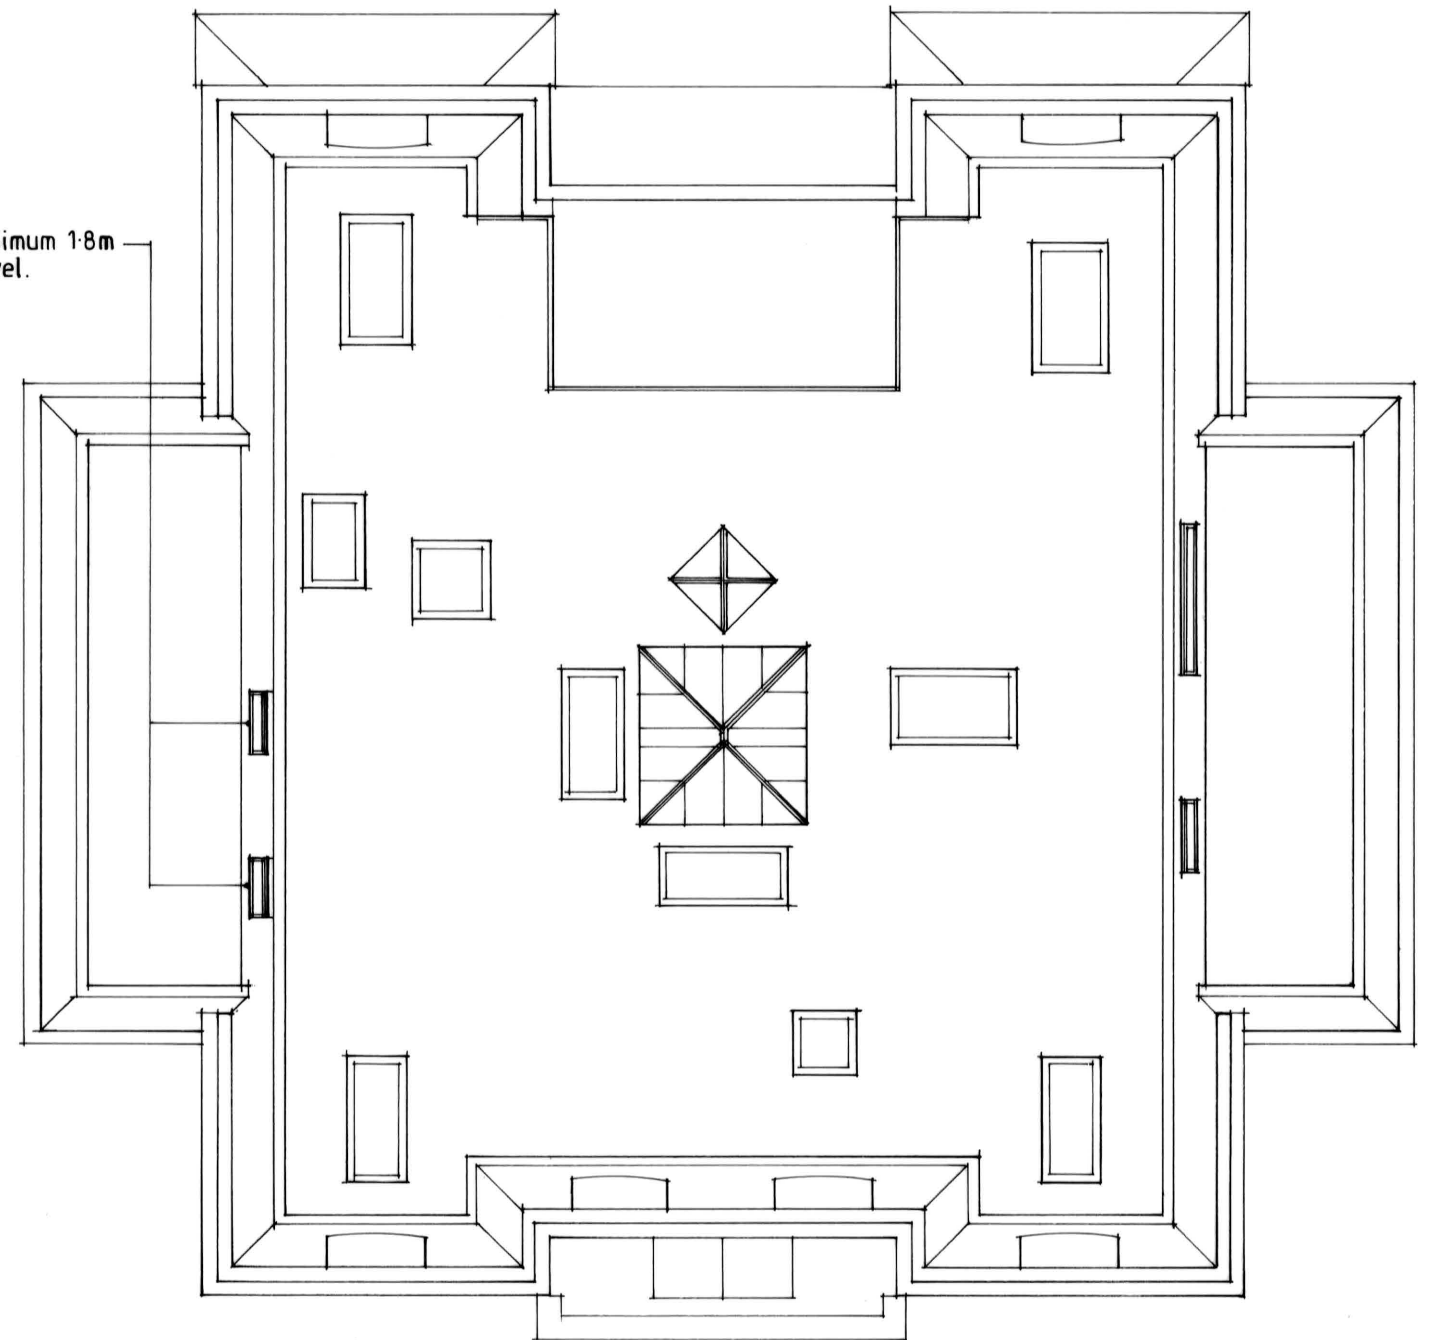

ROOF PLAN

 

TITLE		
69-71 Culverden Down, Tunbridge Wells		
DRAWING		
Level 5 and Roof Plan		
SCALE	DATE	DRAWING No.
1:100 @ A3	May 2021	CD.113