





REAR ELEVATION

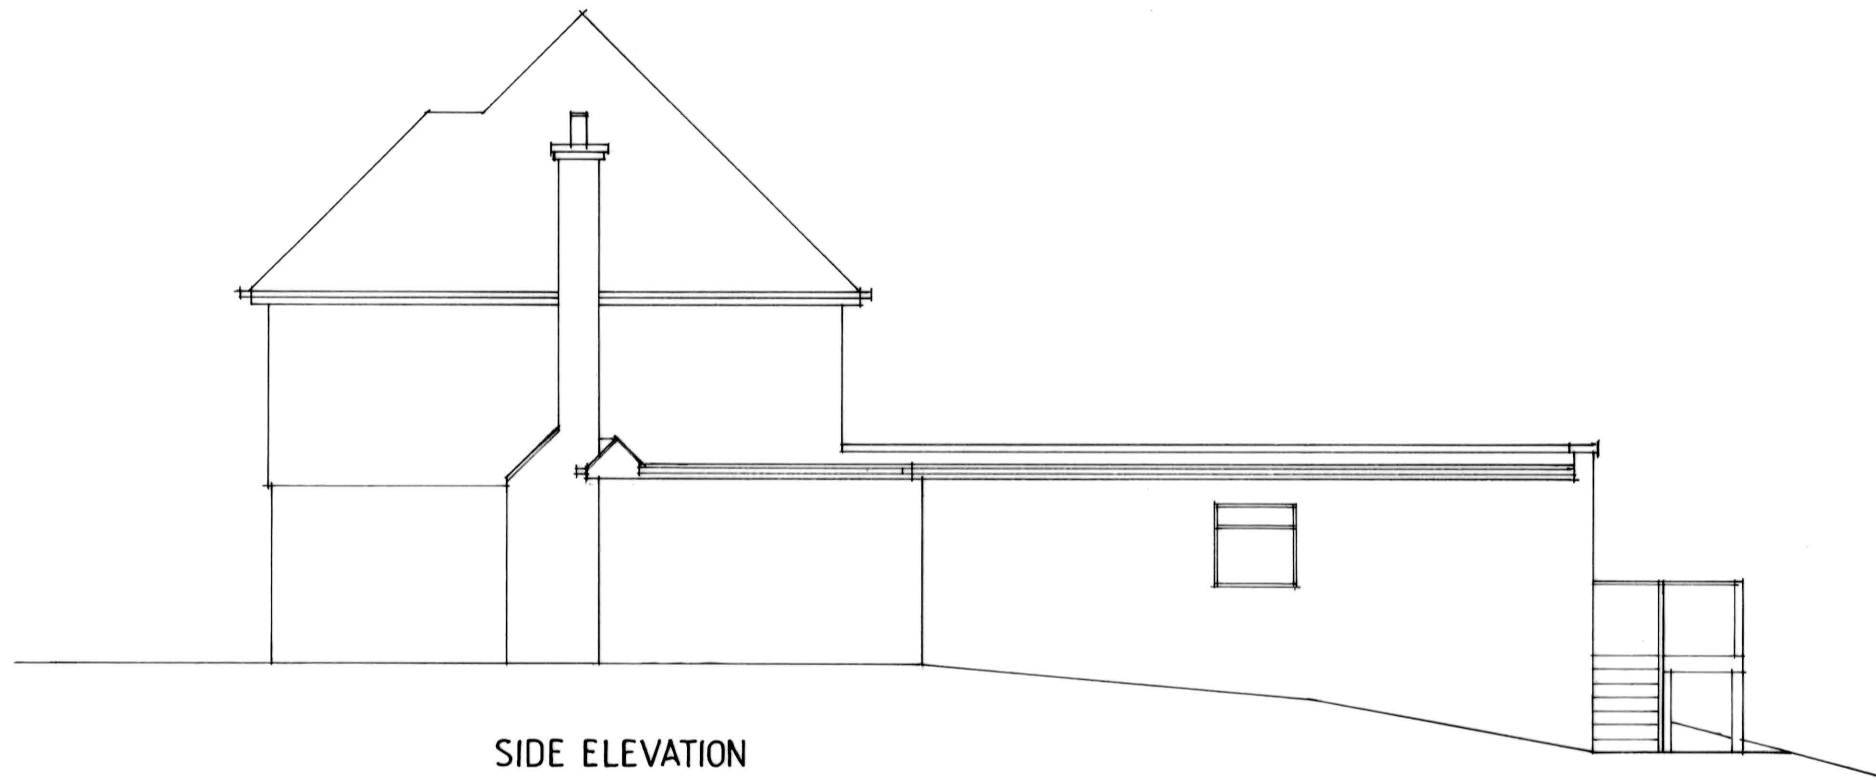

SIDE ELEVATION

 

TITLE		
<b>69-71 Culverden Down, Tunbridge Wells</b>		
DRAWING		
<b>Existing Rear and Side Elevations</b>		
SCALE	DATE	DRAWING NO.
<b>1:100 @ A3</b>	<b>June 2021</b>	<b>CD.EX04</b>