


1st Floor Existing Layout 1:50

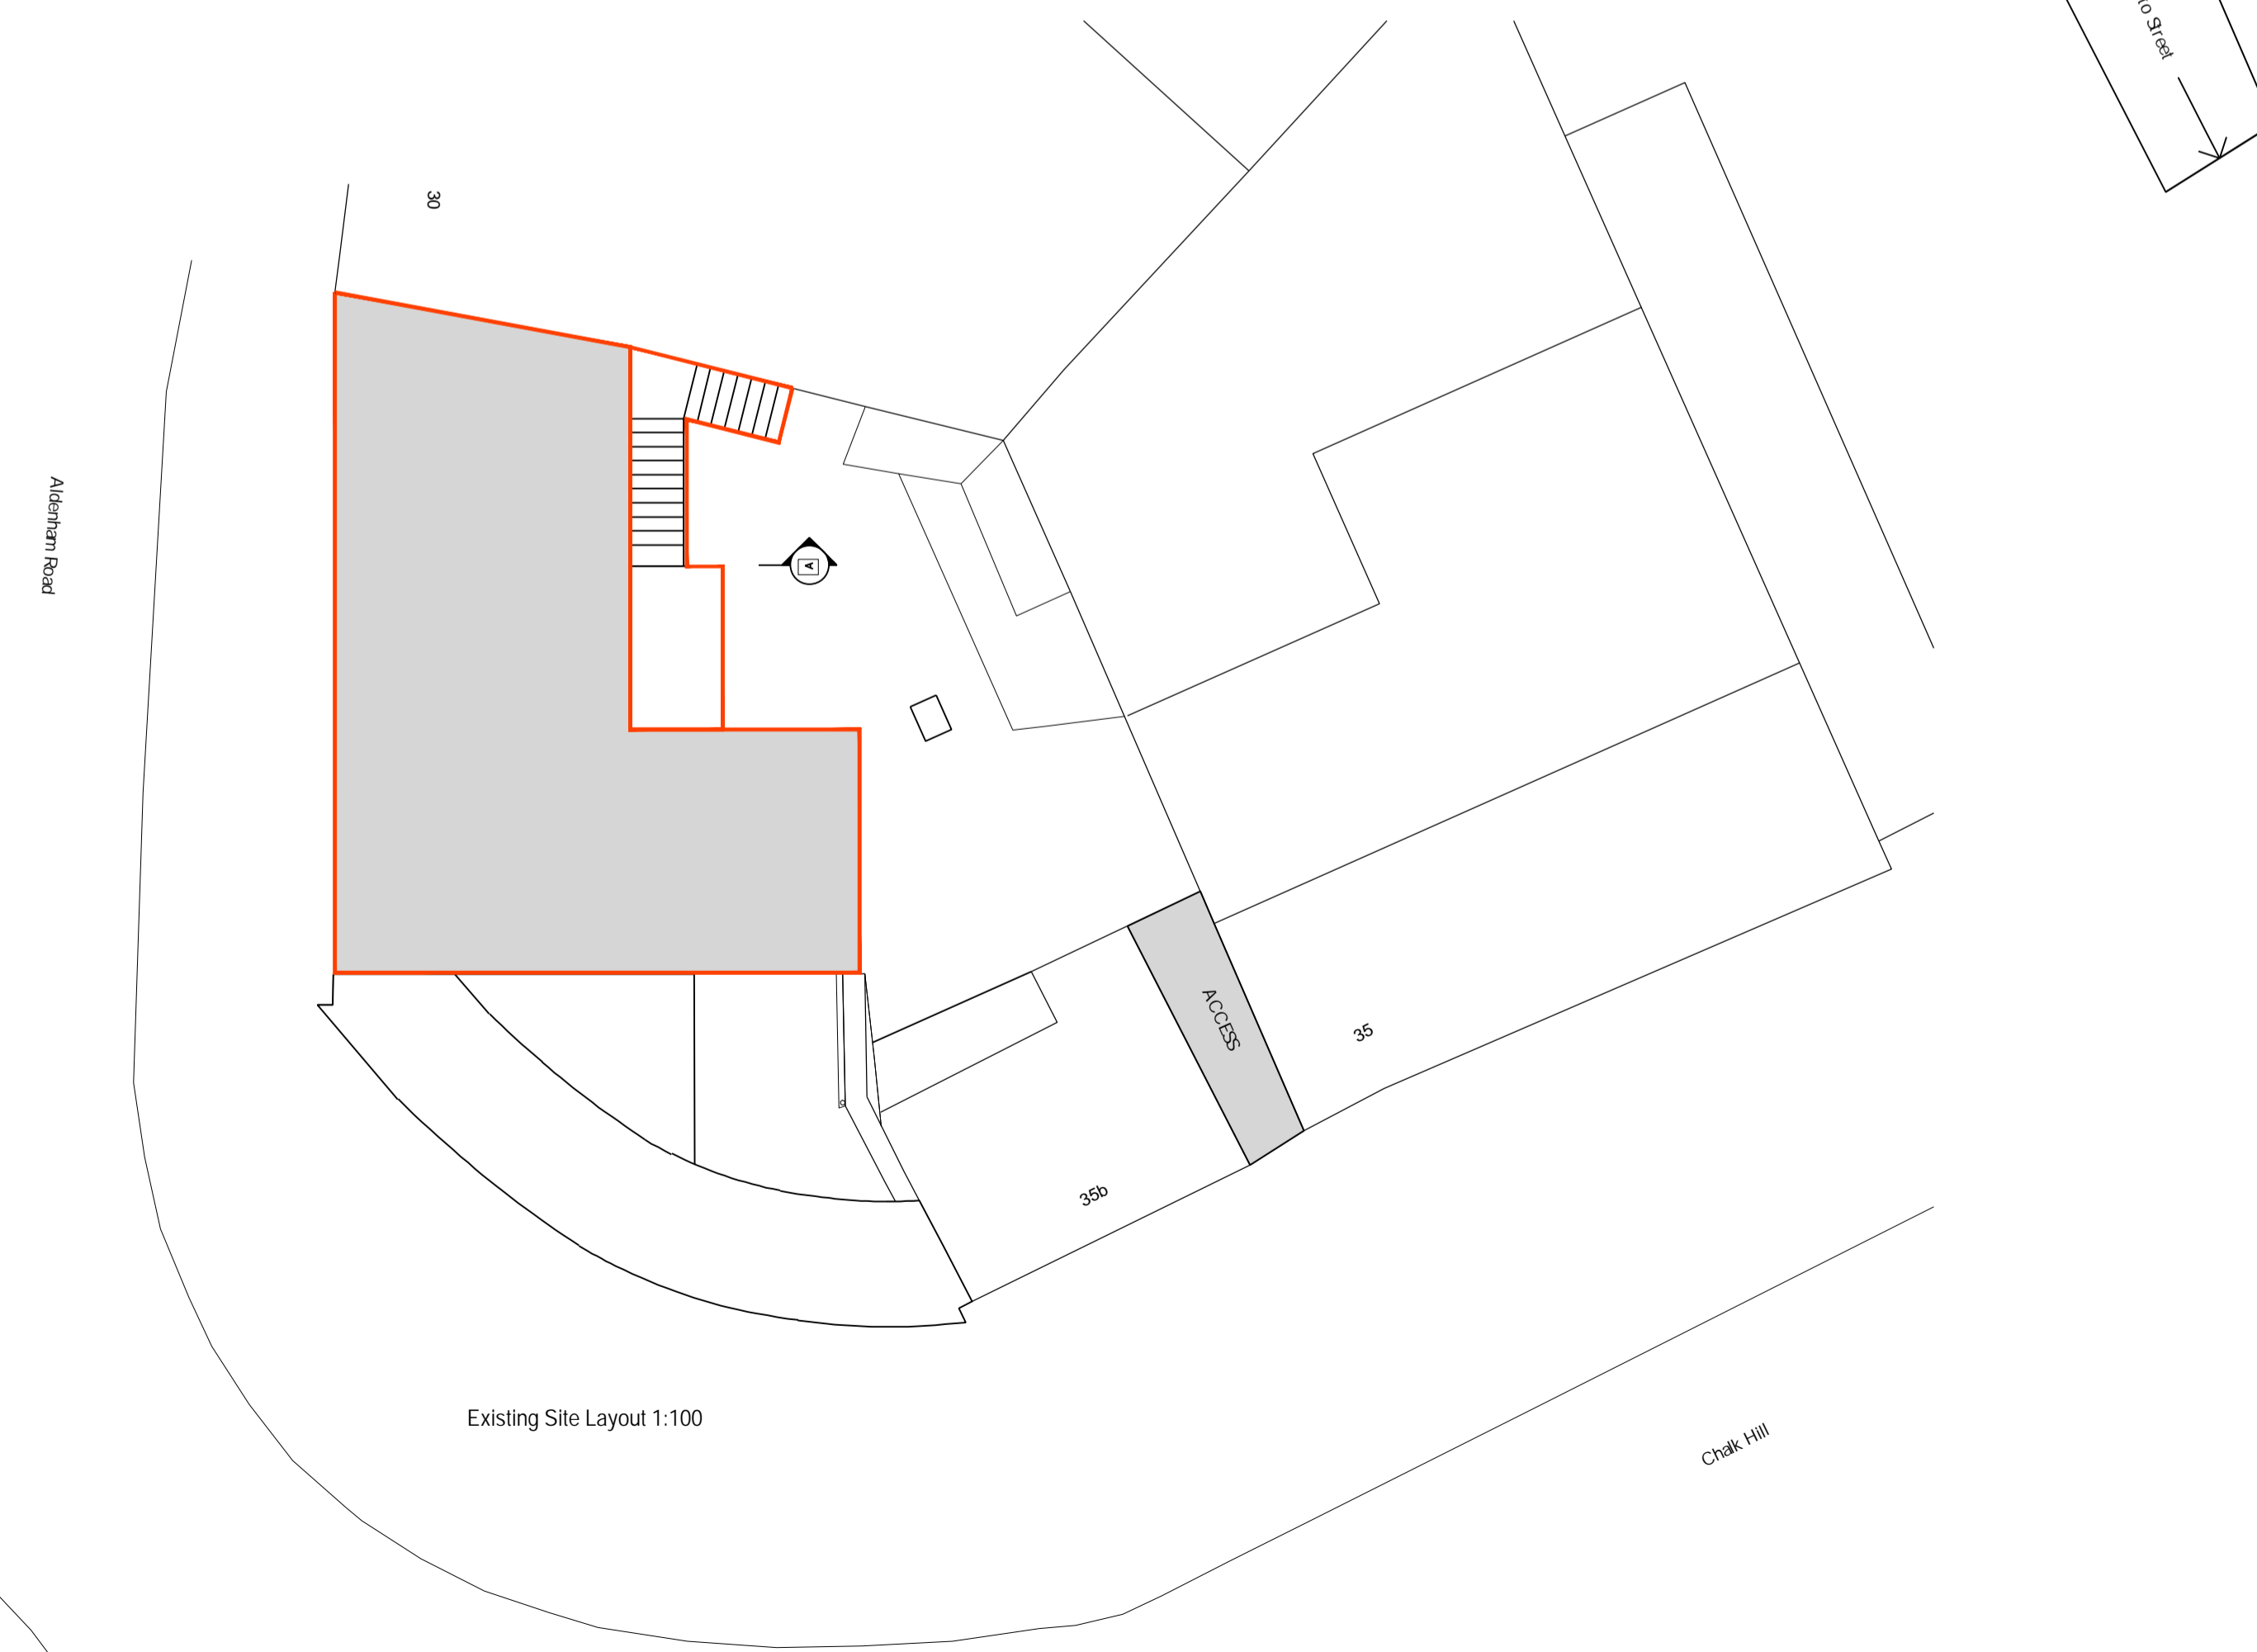


Existing Site Layout 1:100




Front Elevation (Chalk Hill) 35b Door Entrance 35



Front Elevation (Aldenham Road)

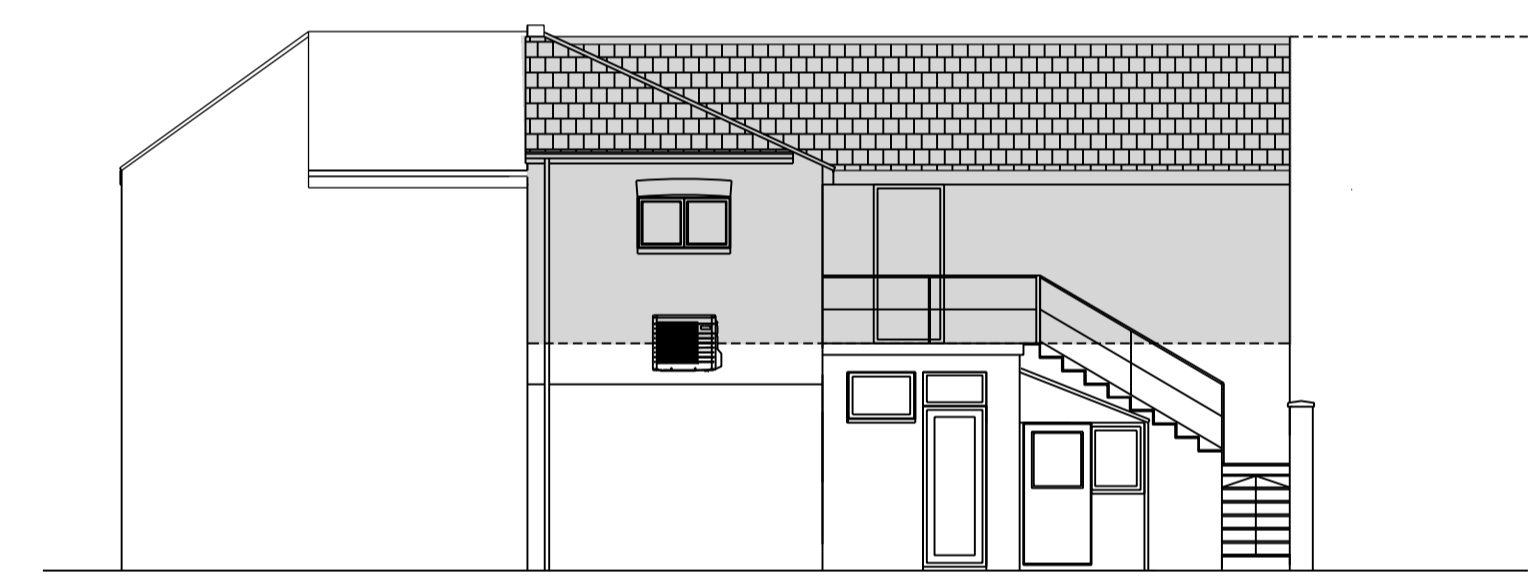

Rear Elevation - Entrance Stairs

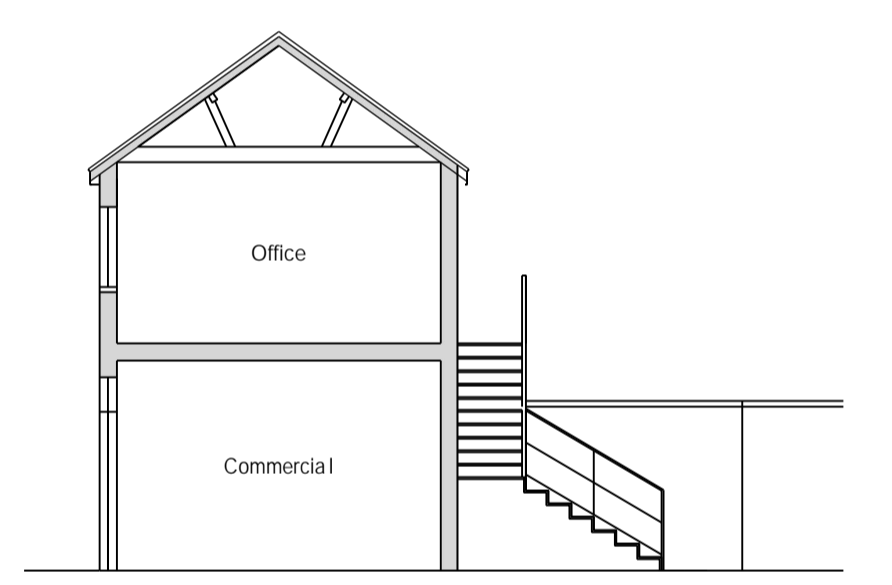

Existing Section A-A

Rev	Date	Revision	Drg No.	Rev
Existing Plans & Elevations			01	
Scale 1:50/100 @ A1			Job No. 421105	
Drn. by: CF				
Chkd. by:				
Client				
Project 35b Chalk Hill Watford WD19 4BL				
© Copyright TERENCE FIDLER PARTNERSHIP LTD CONSULTING STRUCTURAL ENGINEERS 65 High Street, Kings Langley, Herts WD4 9HU Tel: 01923 291554 info@tfdengineers.co.uk				