


1st Floor Proposed Layout 1:50




Front Elevation (Chalk Hill) 35b Door Entrance 35




Front Elevation (Aldenham Road)

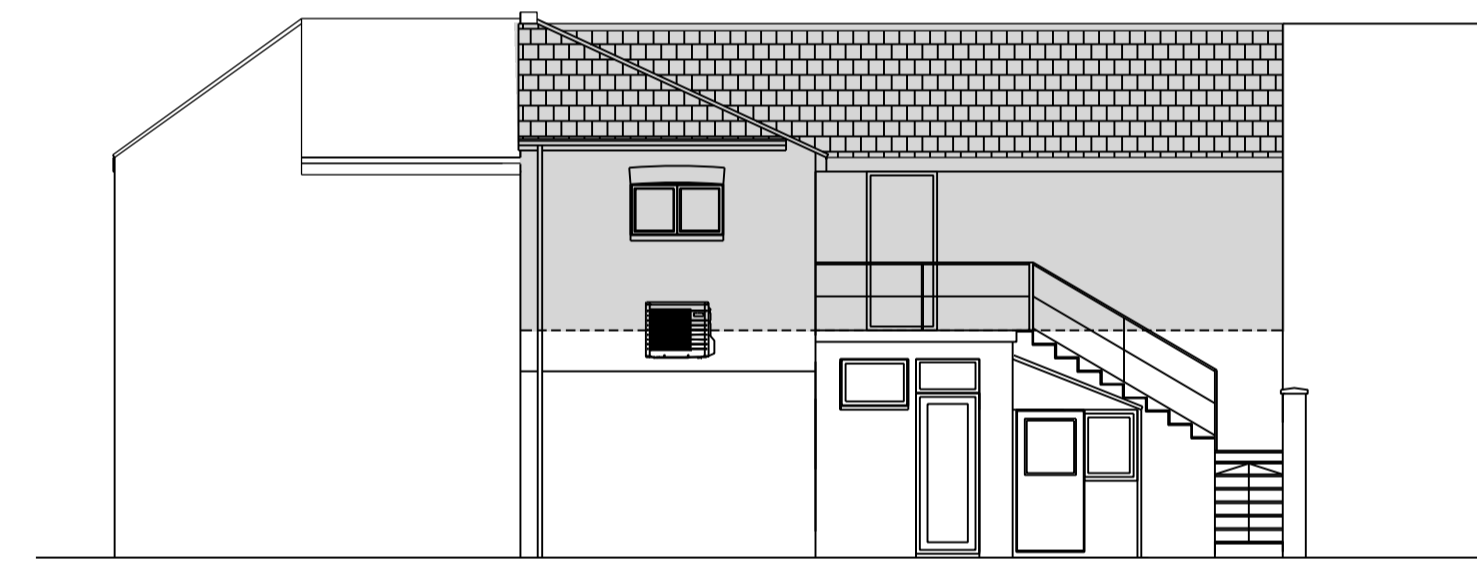

Rear Elevation - Entrance Stairs

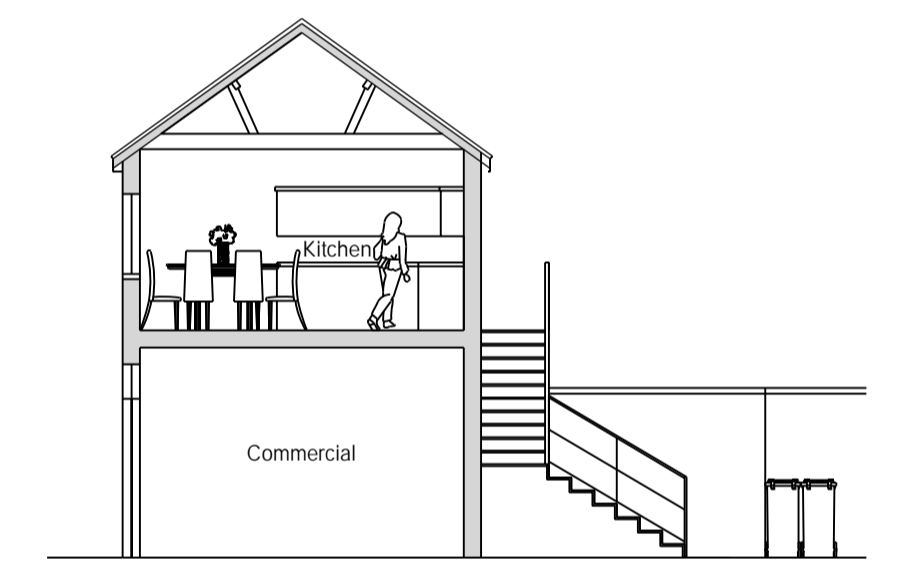

Existing Section A-A

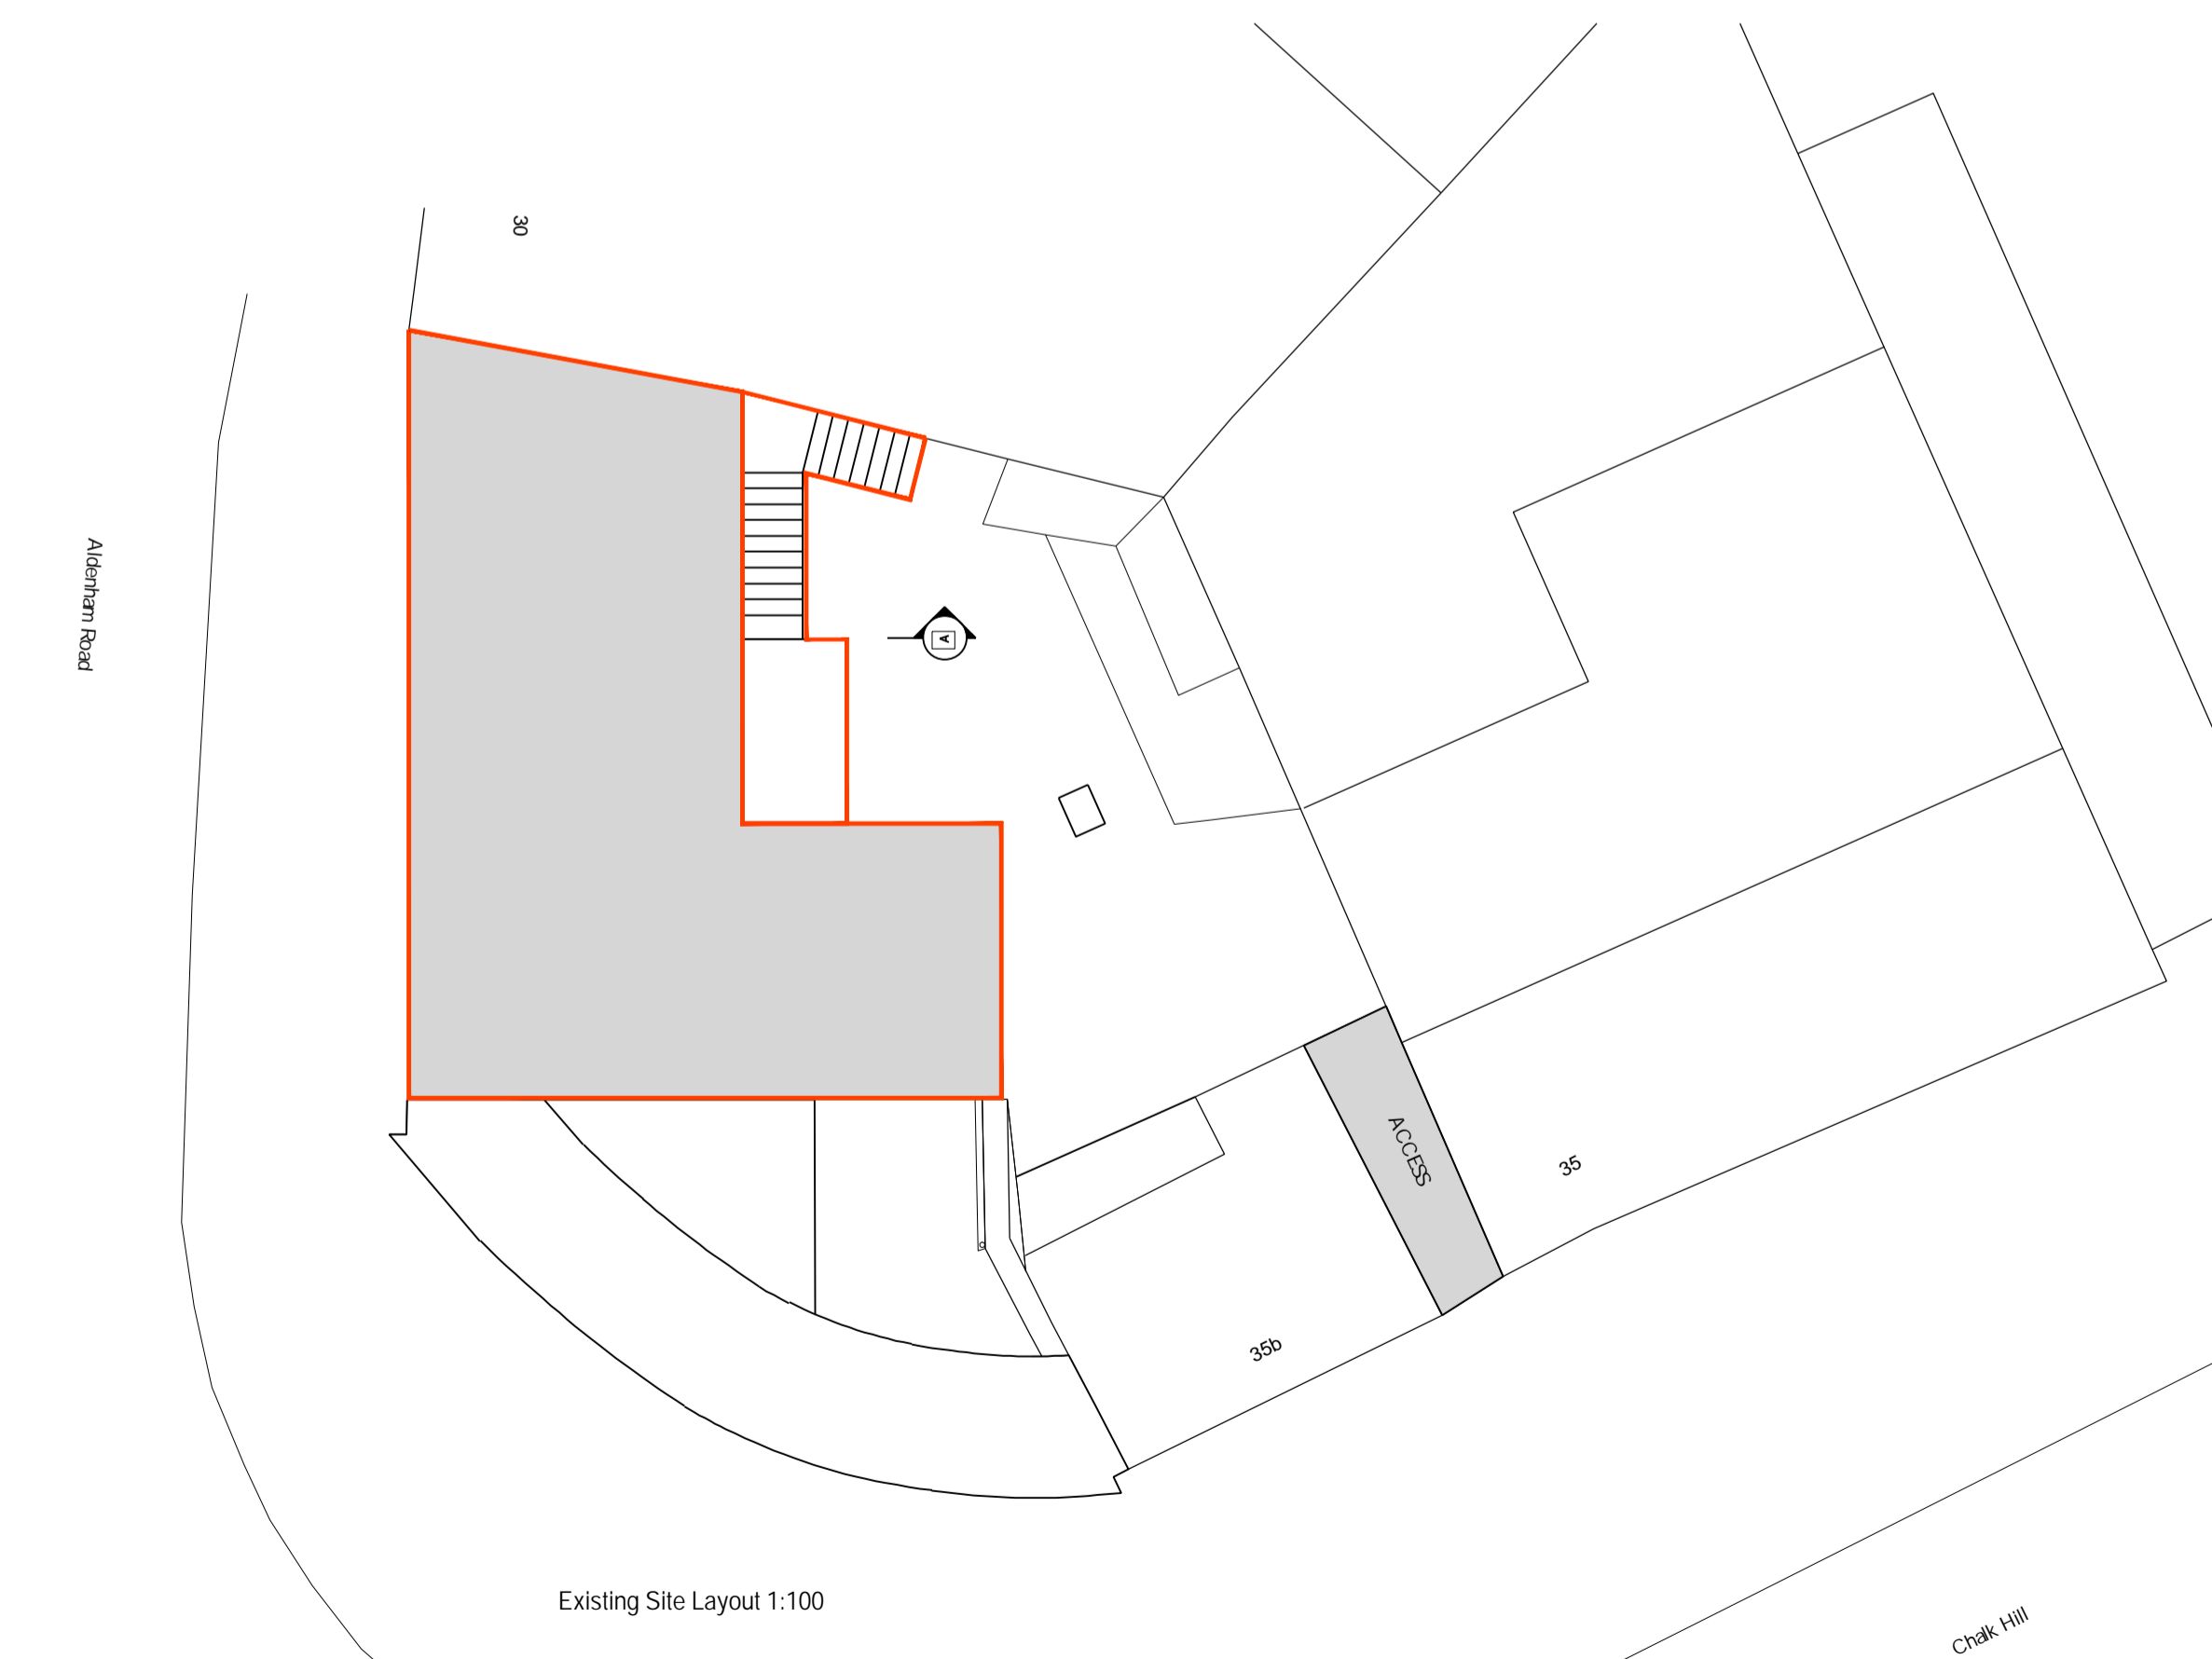

Existing Site Layout 1:100

Rev	Date	Revision	Drg No.	Rev
Proposed Plans & Elevations			02	
Scale 1:50/100 @ A1			Job No. 421105	
Client			[Redacted]	
Project			35b Chalk Hill Watford WD19 4BL	
© Copyright				
TERENCE FIDLER PARTNERSHIP LTD CONSULTING STRUCTURAL ENGINEERS 65 High Street, Kings Langley, Herts WD4 9HU Tel: 01923 291554 info@tfdengineers.co.uk				